



SBR Controller FD15-20N

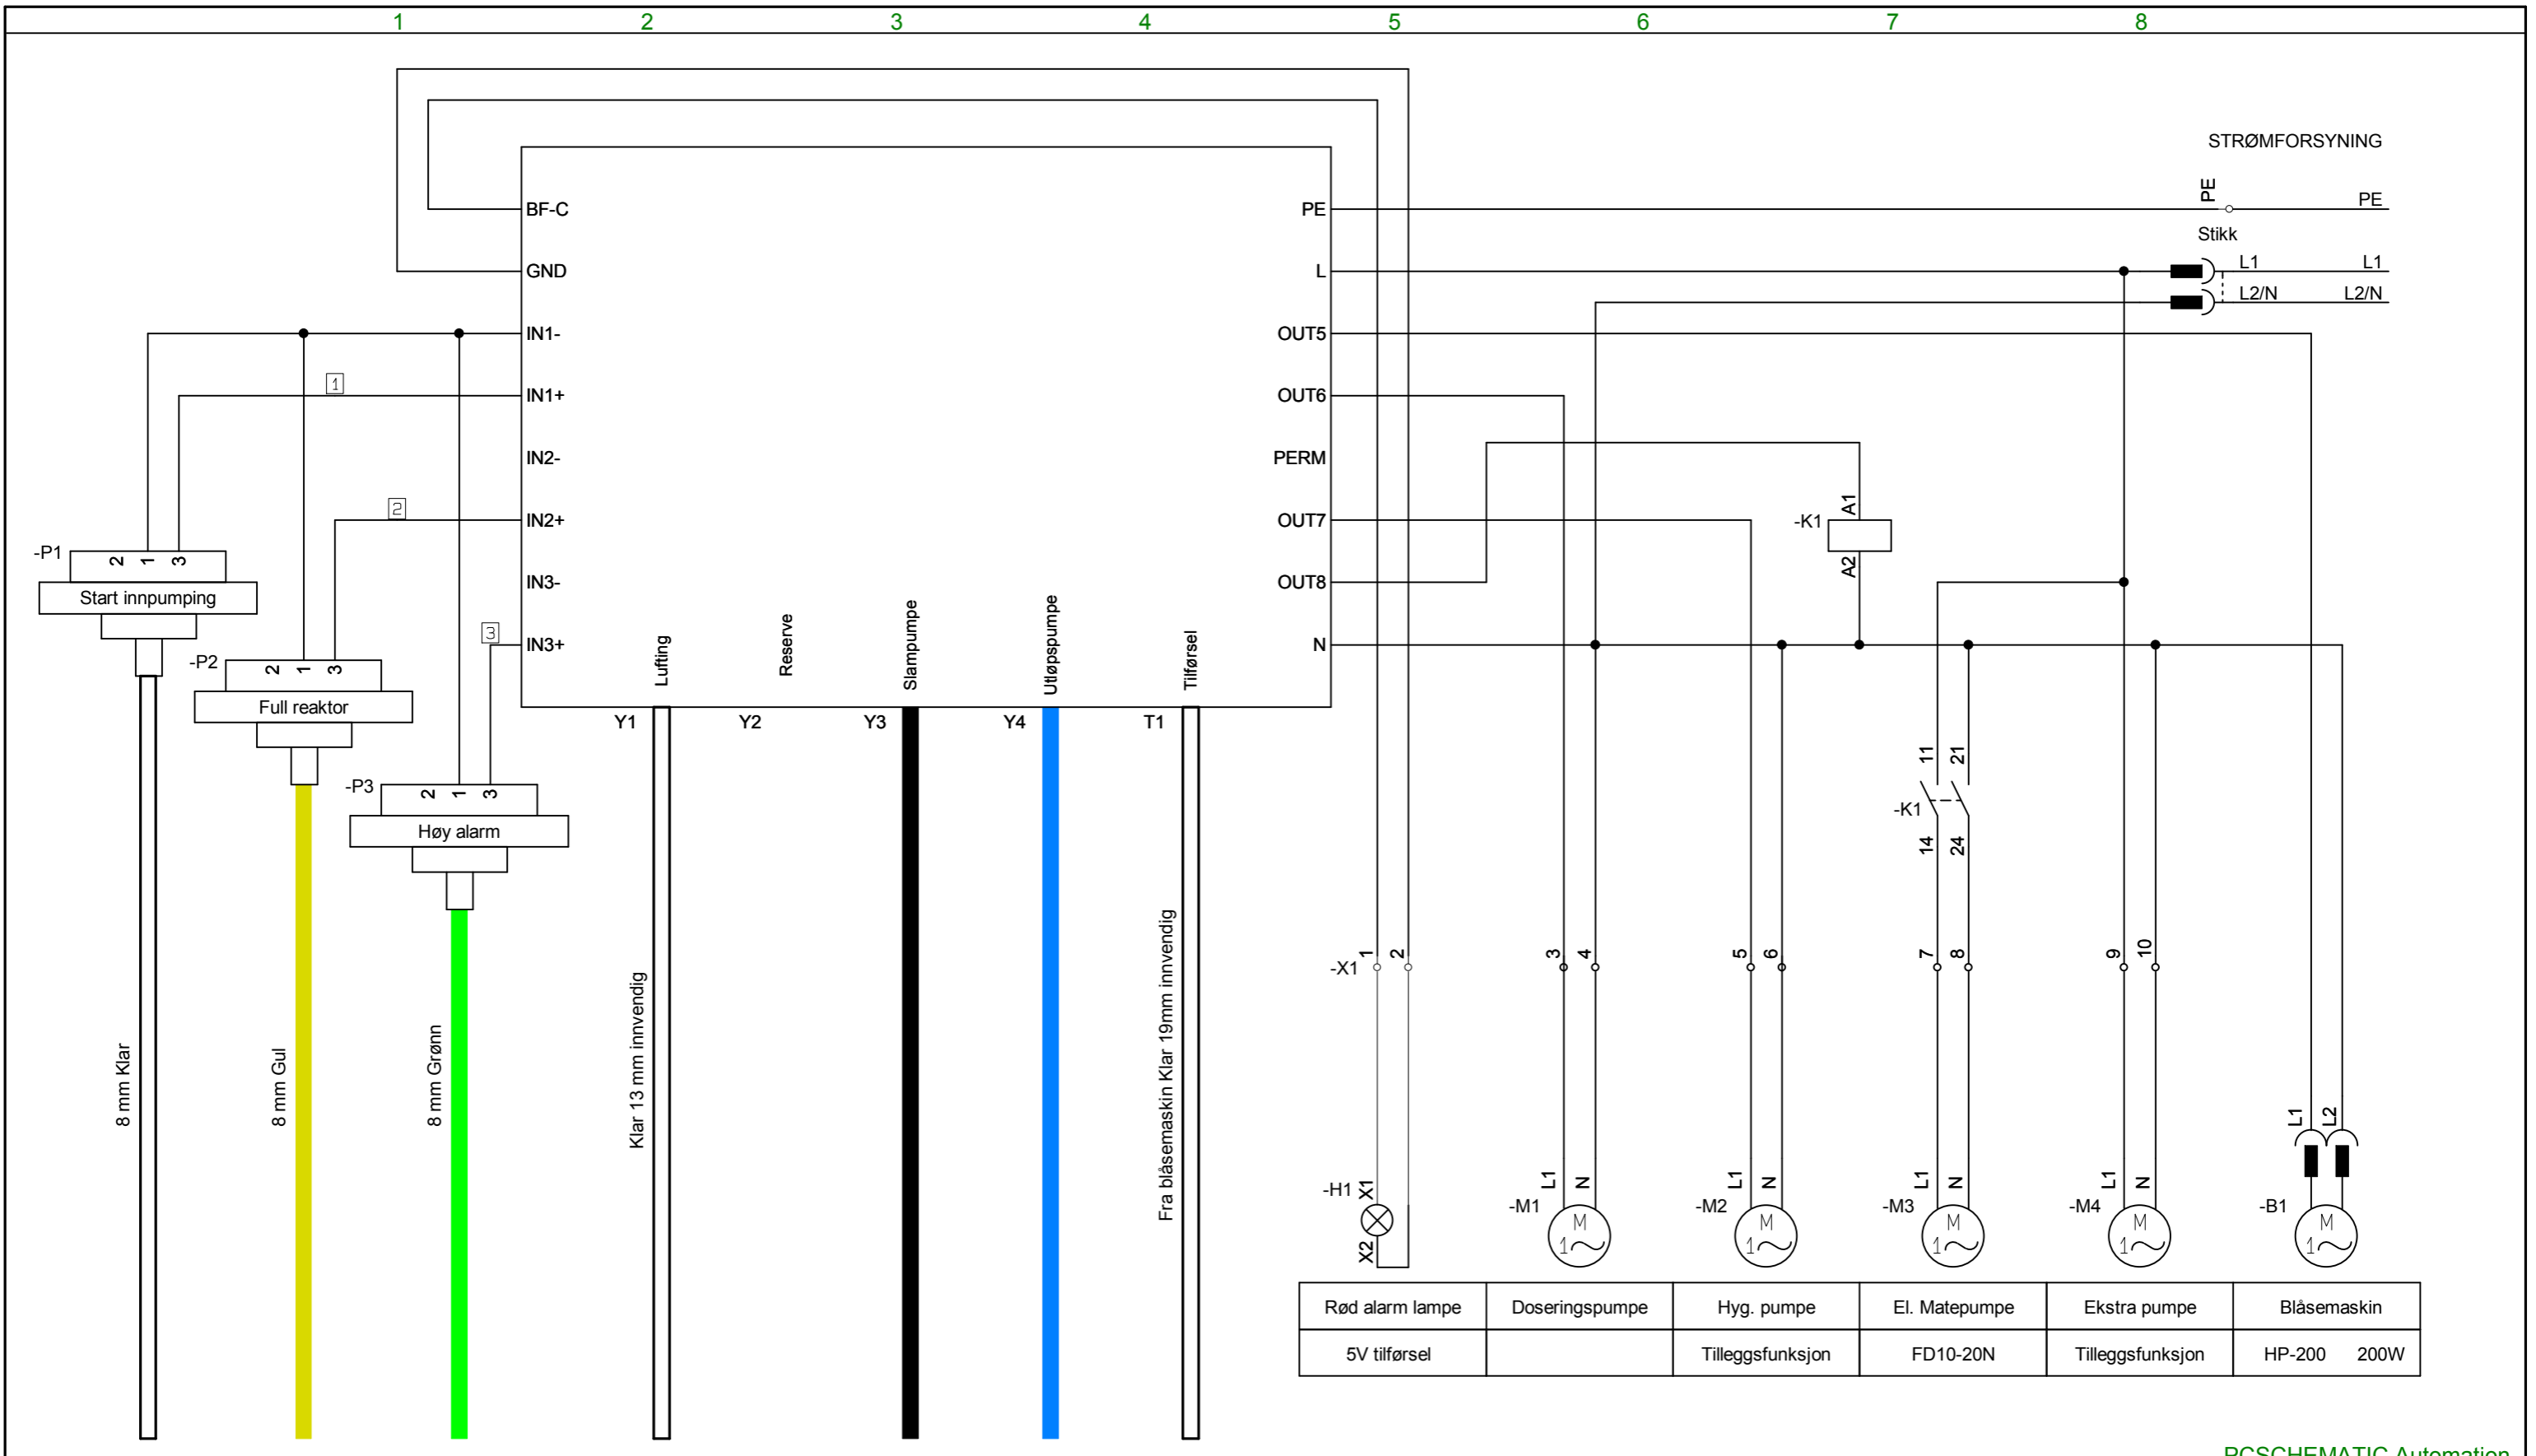

Rød alarm lampe	Doseringspumpe	Hyg. pumpe	E.l. Matepumpe	Ekstra pumpe	Blåsemaskin
5V tilførsel		Tilleggsfunksjon	FD10-20N	Tilleggsfunksjon	HP-200 200W





Project title: SBR Controller FD15-20N	Case no.:	Project rev.:	Page SBR Controller
Customer:	DCC:		Scale: 1:1
Page title: Hovedstrøm	Dwg. no.:	Page rev.:	Previous page: Forside
File name: SBR Controller_FD15-20N_16.06.22	Eng. (proj/page):	Last print: 16.06.2022	Next page: Ekstra enhet
Page ref.:	Appr. (date/init):	Last edit: 03.02.2022	Total no. of pages: DI-DO

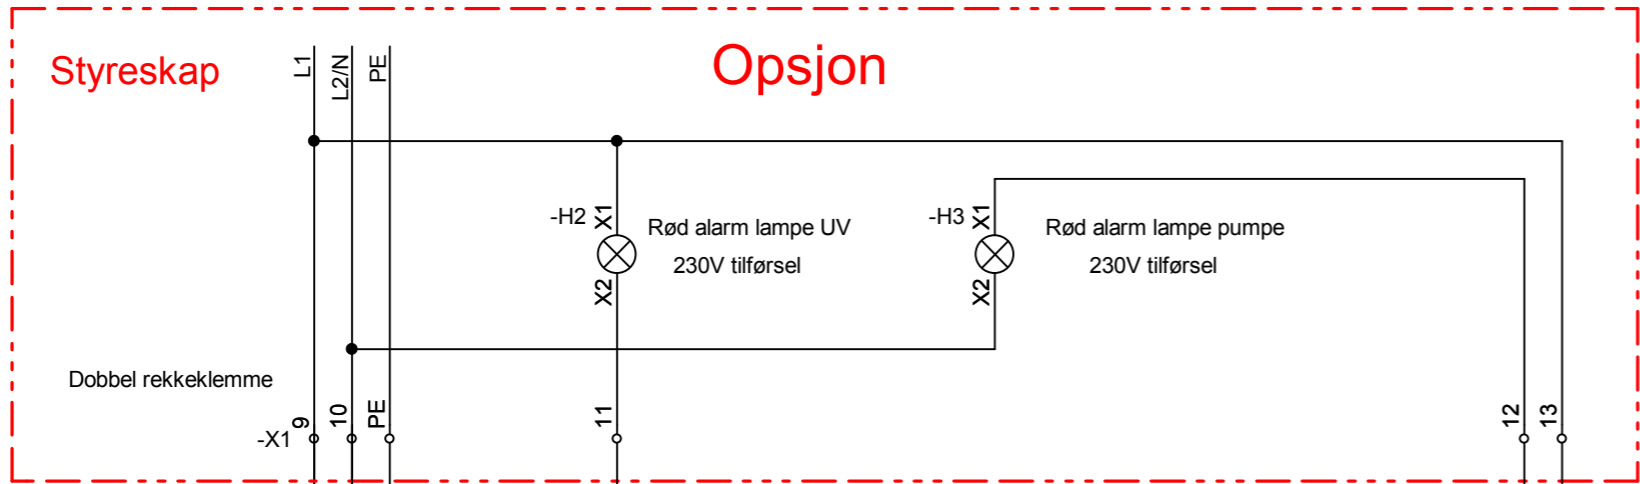

Alarmlampe monteres i vegg på skap.
NB! Lampe må være synlig fra bolig.

På anlegg der det er UV stasjon og ekstra pumpe, kobles begge inn på samme rekkeklemmer i skap.

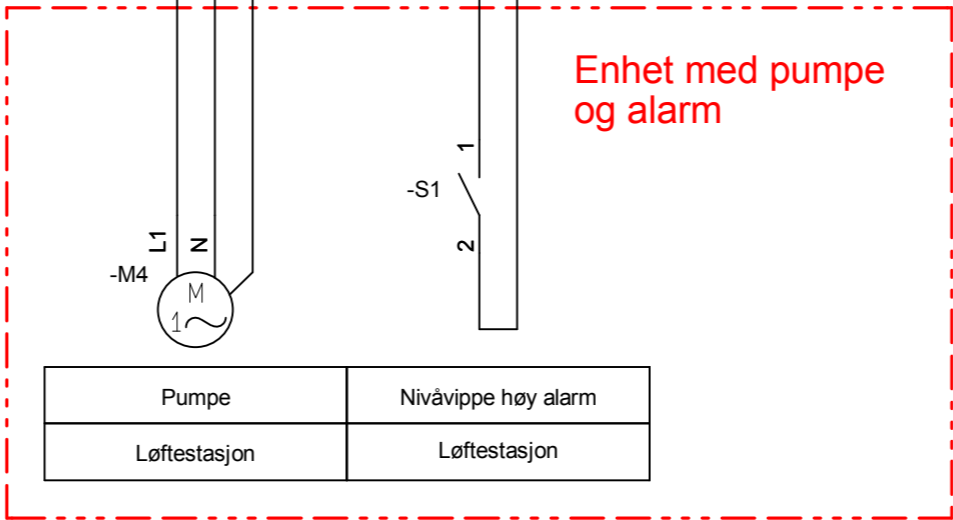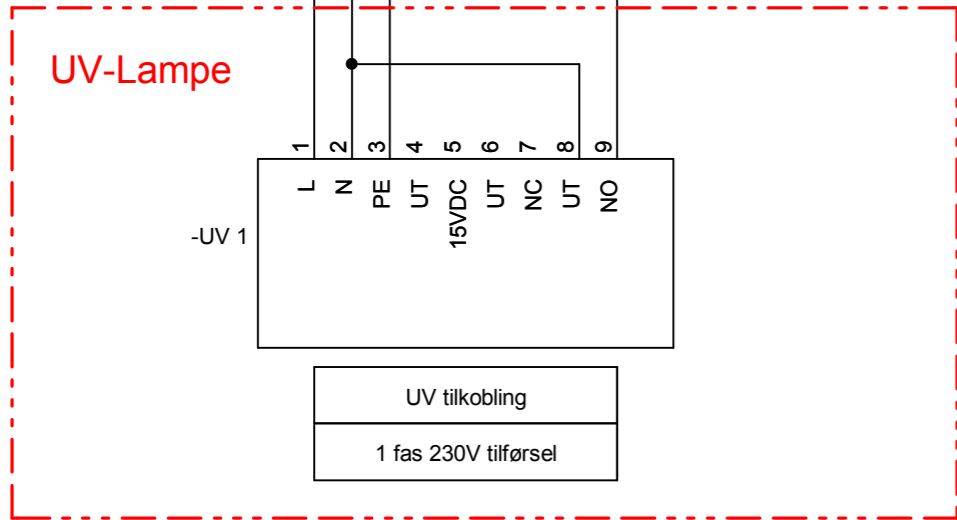

1

2

3

4

5

6

7

8

-84000

INNGANG		
DF-C	Alarmlampe 5VDC	DF-C
I.1	Start Innpumping	DI1
I.2	Full reaktor	DI2
I.3	Høyt nivå	DI3
3 digital innganger		

-84000

-UTGANG		
OUT5	Blåsemaskin	DO1
OUT6	Doseringspumpe	DO2
OUT7	Hygienisering	DO3
OUT8	Elektrisk Matepumpe	DO4
3 digital innganger		

PCSCHEMATIC Automation



Project title: SBR Controller FD15-20N

Case no.:

Project rev.:

Page

DI-DO

Customer:

DCC:

Scale:

1:1

Page title: PLS oversikt

Dwg. no.:

Page rev.:

Previous page: Ekstra enhet

File name: SBR Controller_FD15-20N_16.06.22

Eng. (proj/page):

Last print: 16.06.2022

Next page:

Page ref.:

Appr. (date/init):

Last edit: 02.03.2022

Total no. of pages: DI-DO