

FASADE SØR VEST


Fosse 226

5919 Frekhaug

Gra/Br. 325/40

Svenn Tore Jordal

Renati Hope Jordal

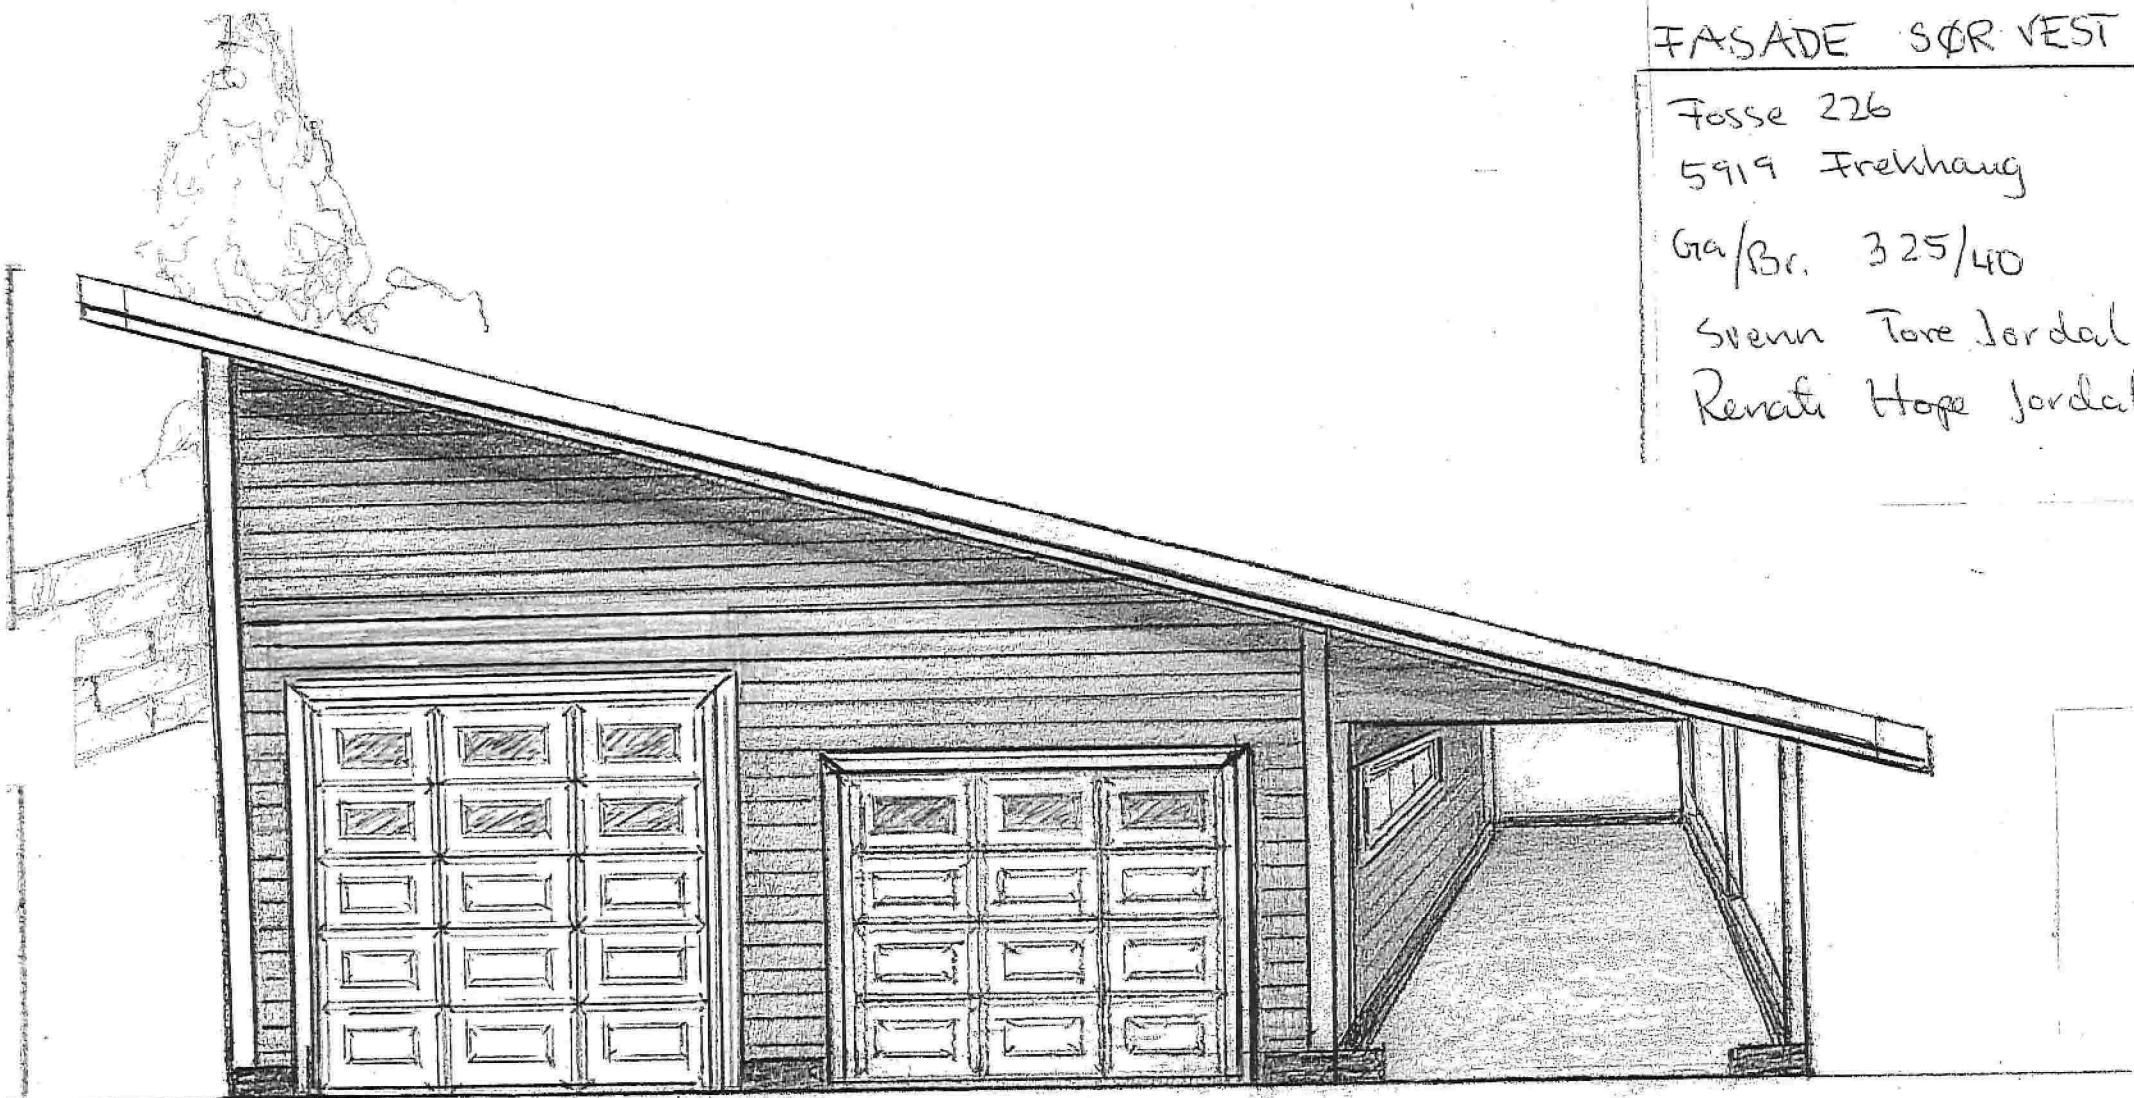

27/03 - 25.4.2023
1:50



NORD VEST
FASADE TEGNING 1:50

FOSSE 226

5919 FRE KHAUG

GA/BR 325/46

SIVANN TØRE JORDAHL

RENATE HOPE JORDAHL

27/3-2023

FASADE NORD ØST


Frøkhauq 226 Fosse

5919 Frøkhauq

Ga/Br 325/40


Svenn Tore Jordal

Renate Hope Jordal

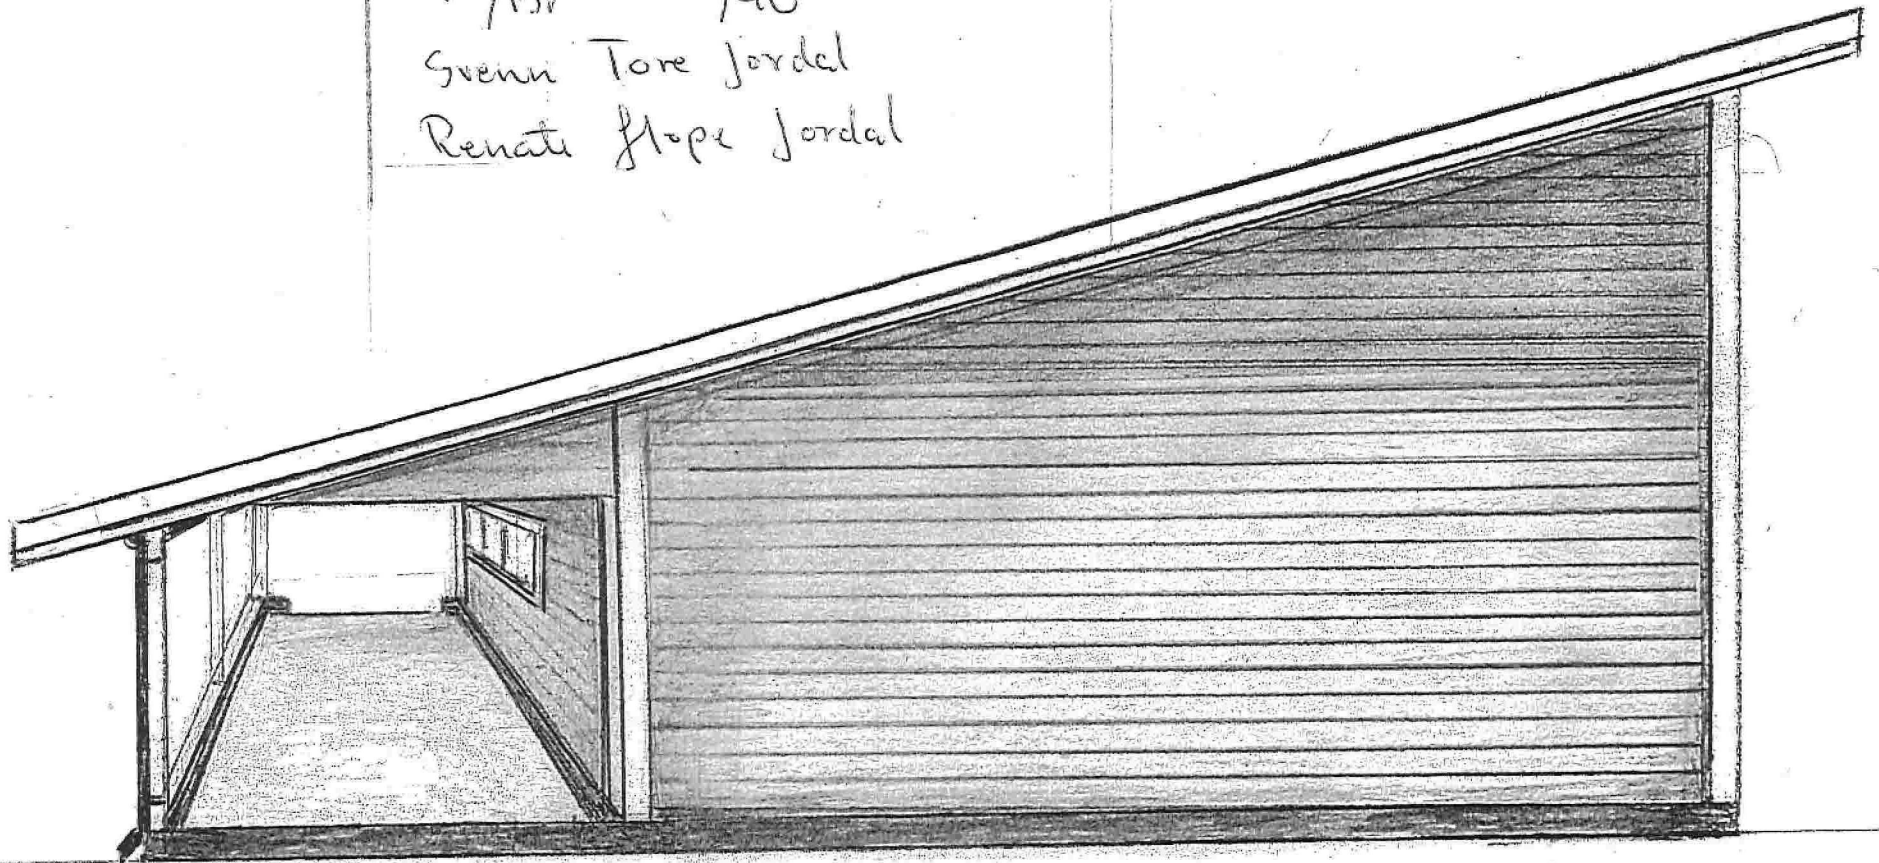

27/03.2023

1:50

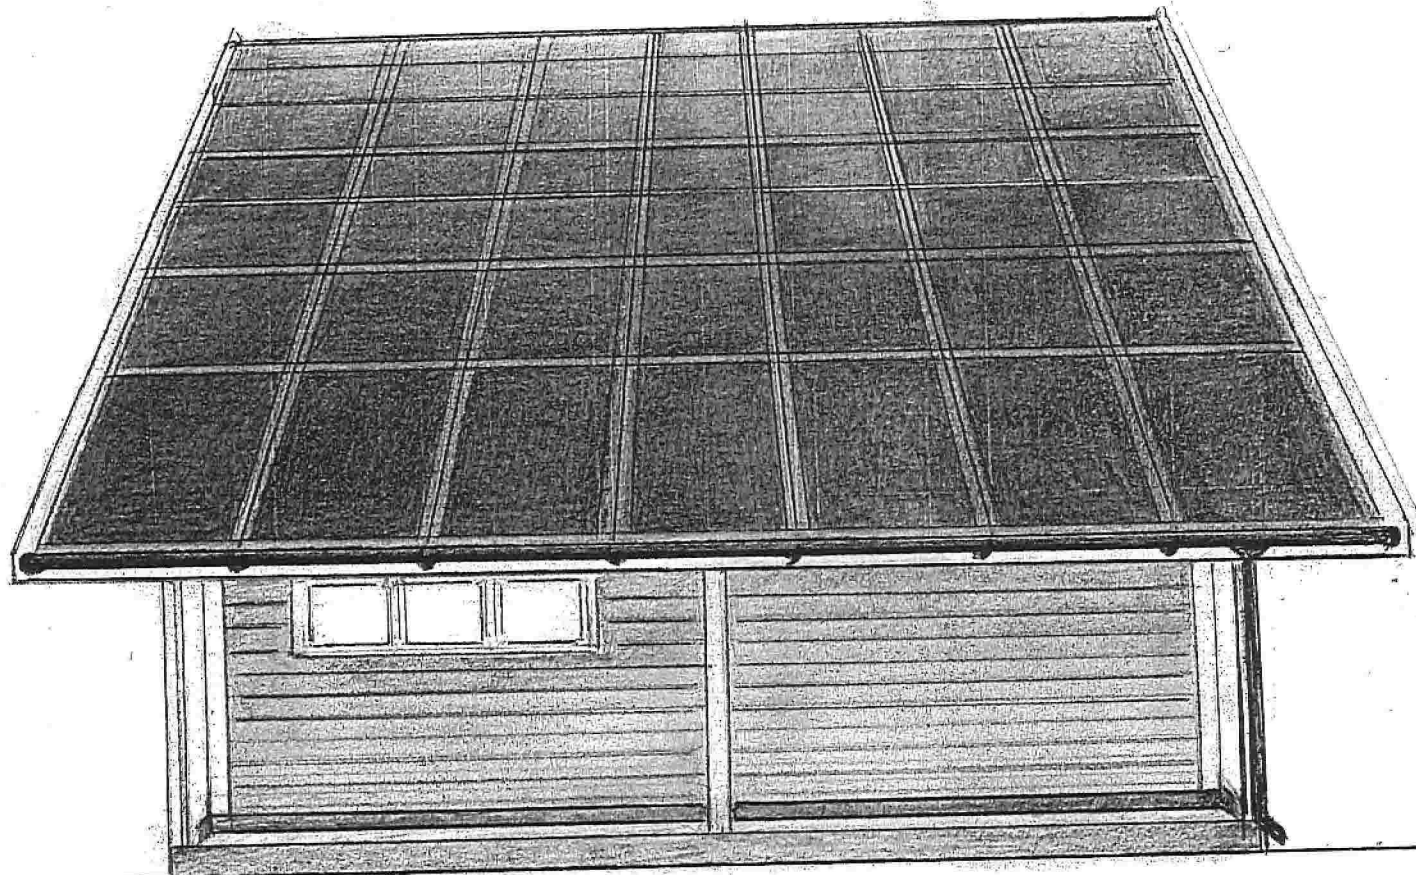

FASADE - SØR ØST

Fosse 226

5919 Frelvhaug


Ga/Br: 325/410

Svenn Tore Jordal

Renate Hope Jordal

27/03 - 2023

1:50

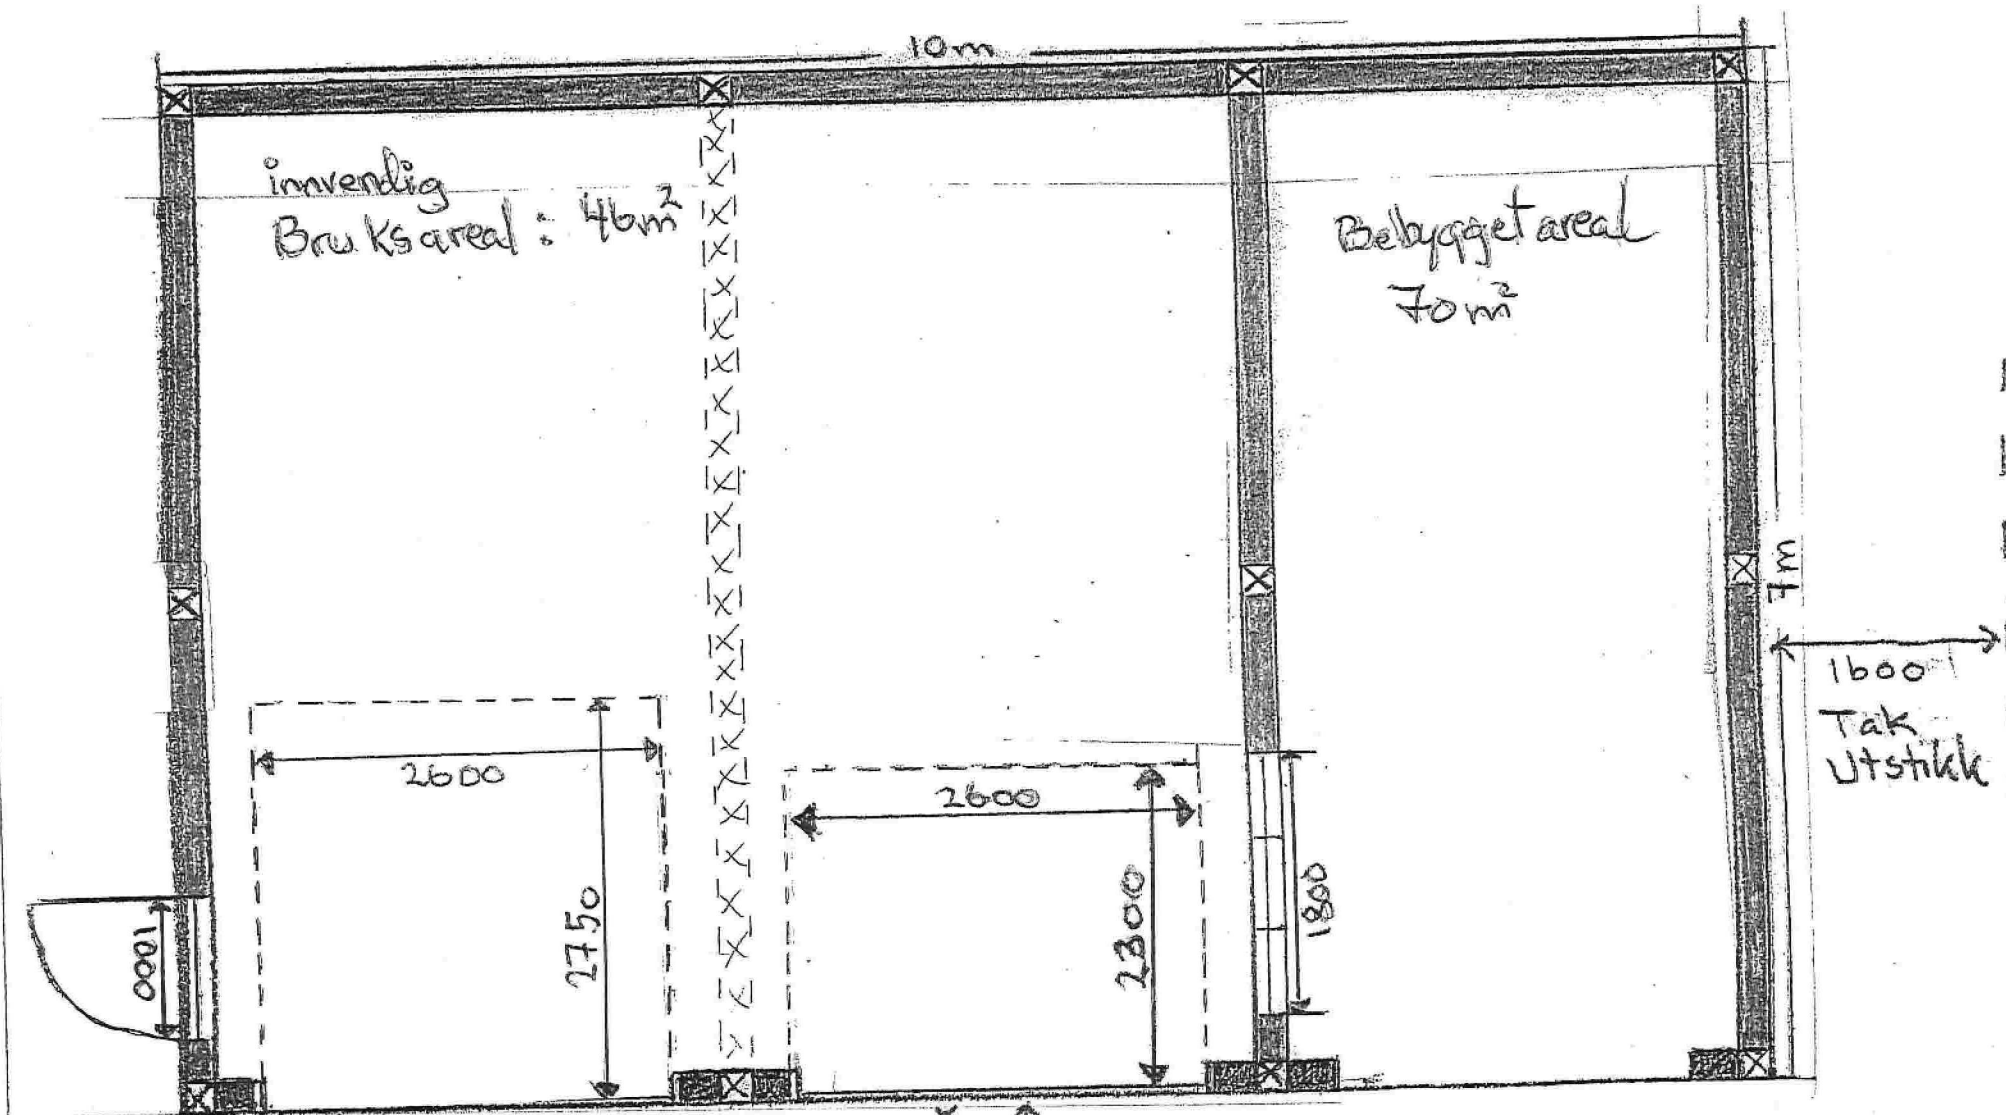

PLANTEGNING 1:50

Fosse 22b
5919 Frekhaug
Ga/Br: 325/40


Svenn Tore Jordal
Renate Hope Jordal

27. 03. 2023

SNITTEGNING 1:50

Fosse 226
5919 Frekhaug
Ga/Br. 325/40

Svenn Tore Jordal
Renate Hope Jordal

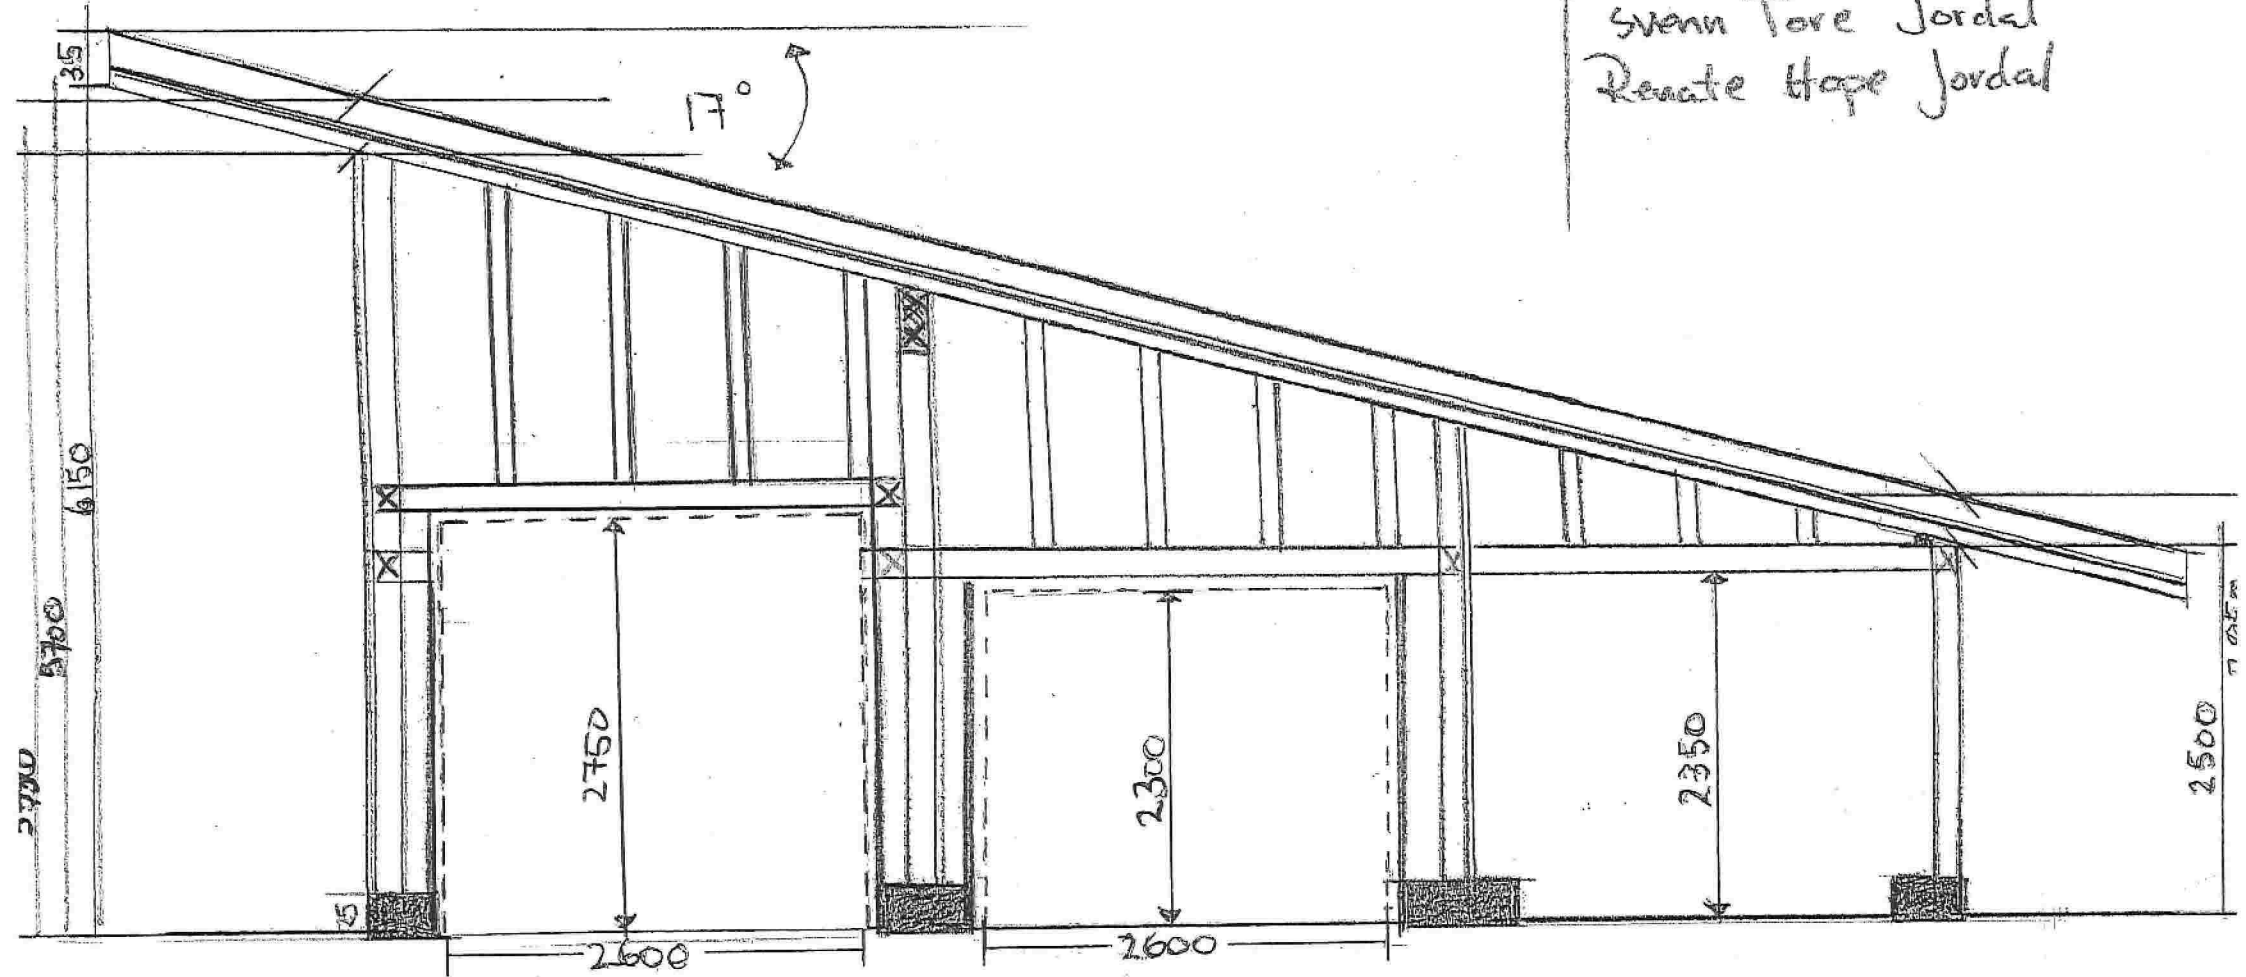

27/03-2023