




Fasade N ny
1 : 150

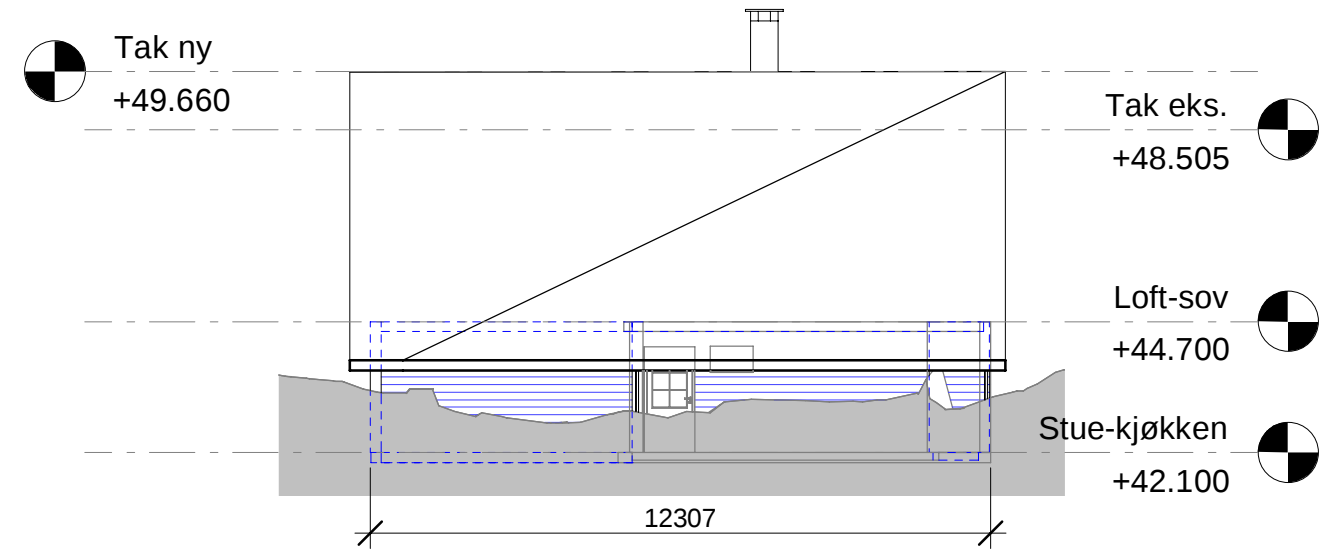

Fasade V ny
1 : 150

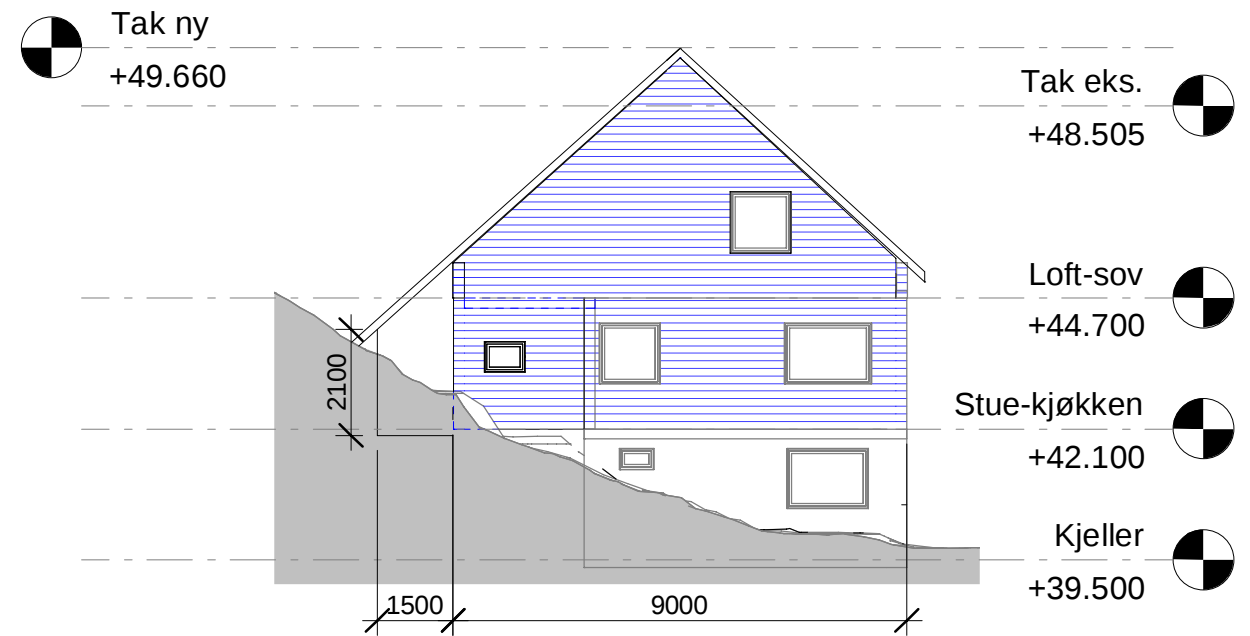

Fasade S ny
1 : 150

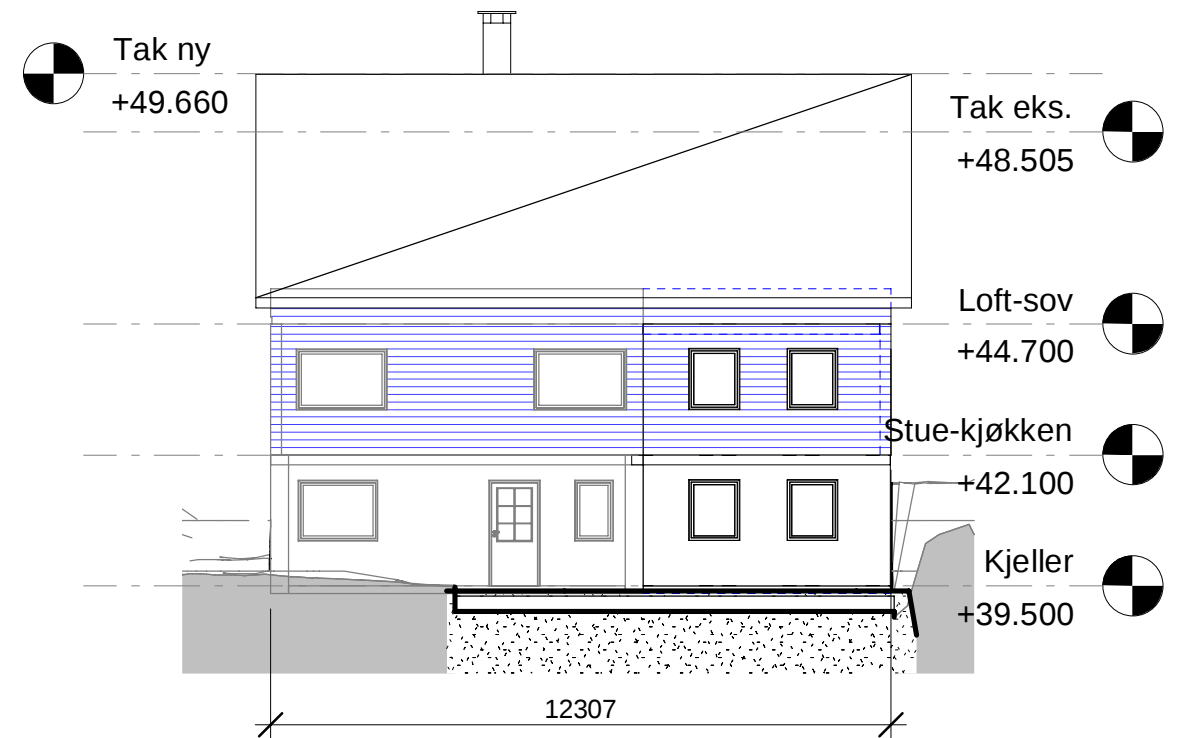

Fasade Ø ny
1 : 150

Rev.	Revisjonen gjelder	Utført	Kontr.	Dato
	Torbjørn T. Liland Skarsvegen 139	Målestokk 1 : 150	Dato Tegnet Kontr.	31.10.2021 T. A. Liland T. A. Liland
	Fasader ny	Arkstørrelse	G.nr/B.nr.	139 / 27, 32-33
		Tegningsnr. K107	Rev.	