



S Ø

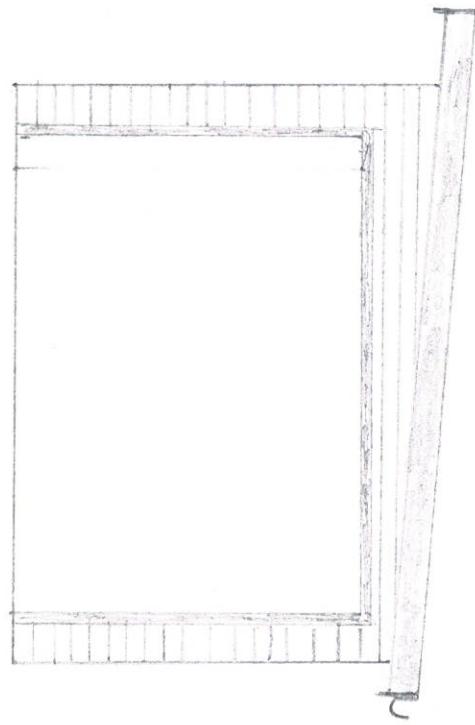

FASADE/SØ 1:50

GR:323 | BR:79

S V

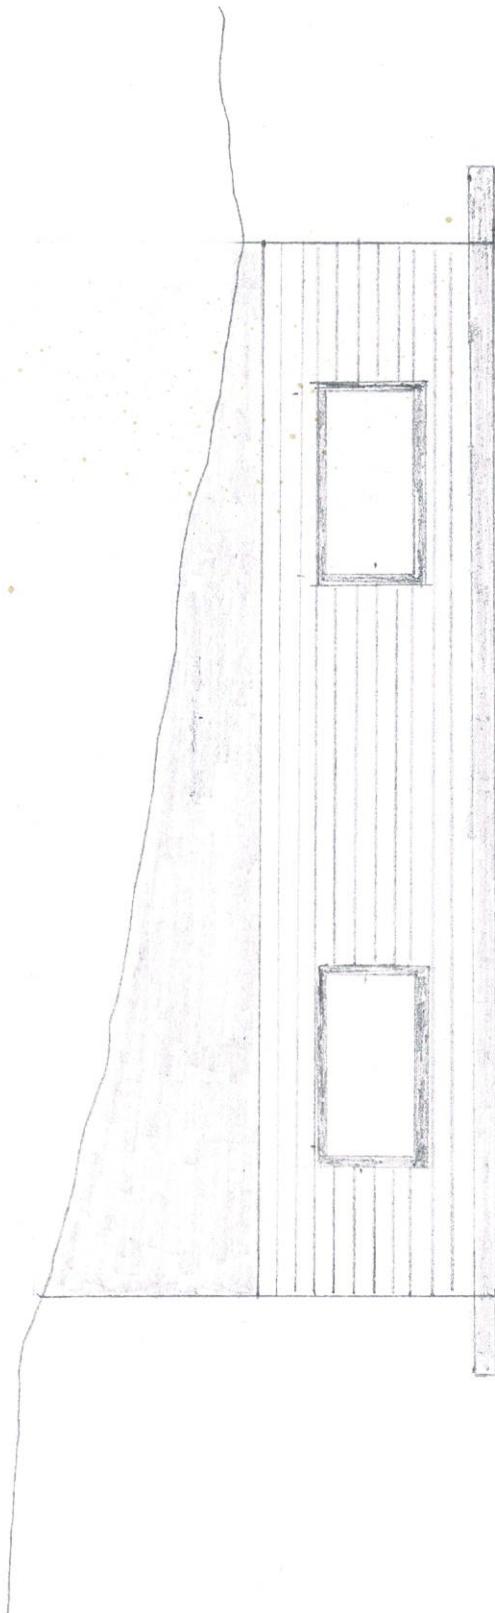


FASADE/SV | 7:50

GR:323 | BR:79

GR: 323 | BR: 29

FASADE NO

N V

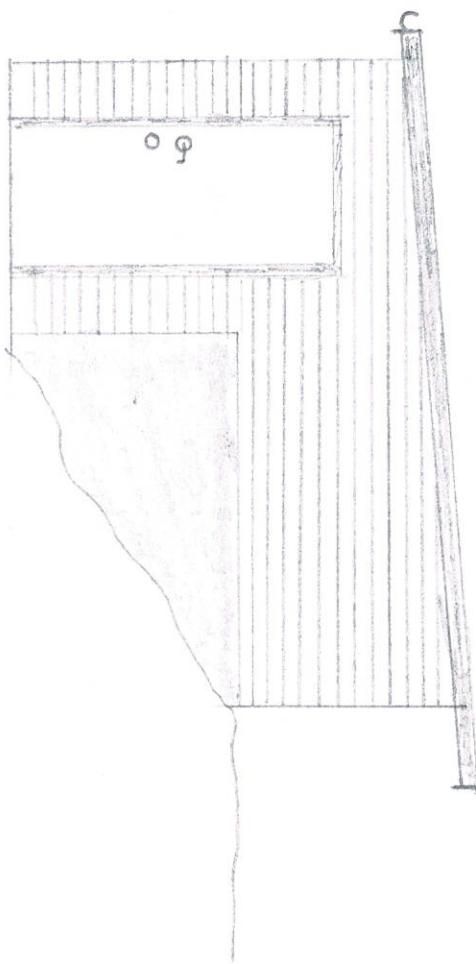

FASADE/NW 1:50

GR:323 BR: 79