




FASADE MOT SYD

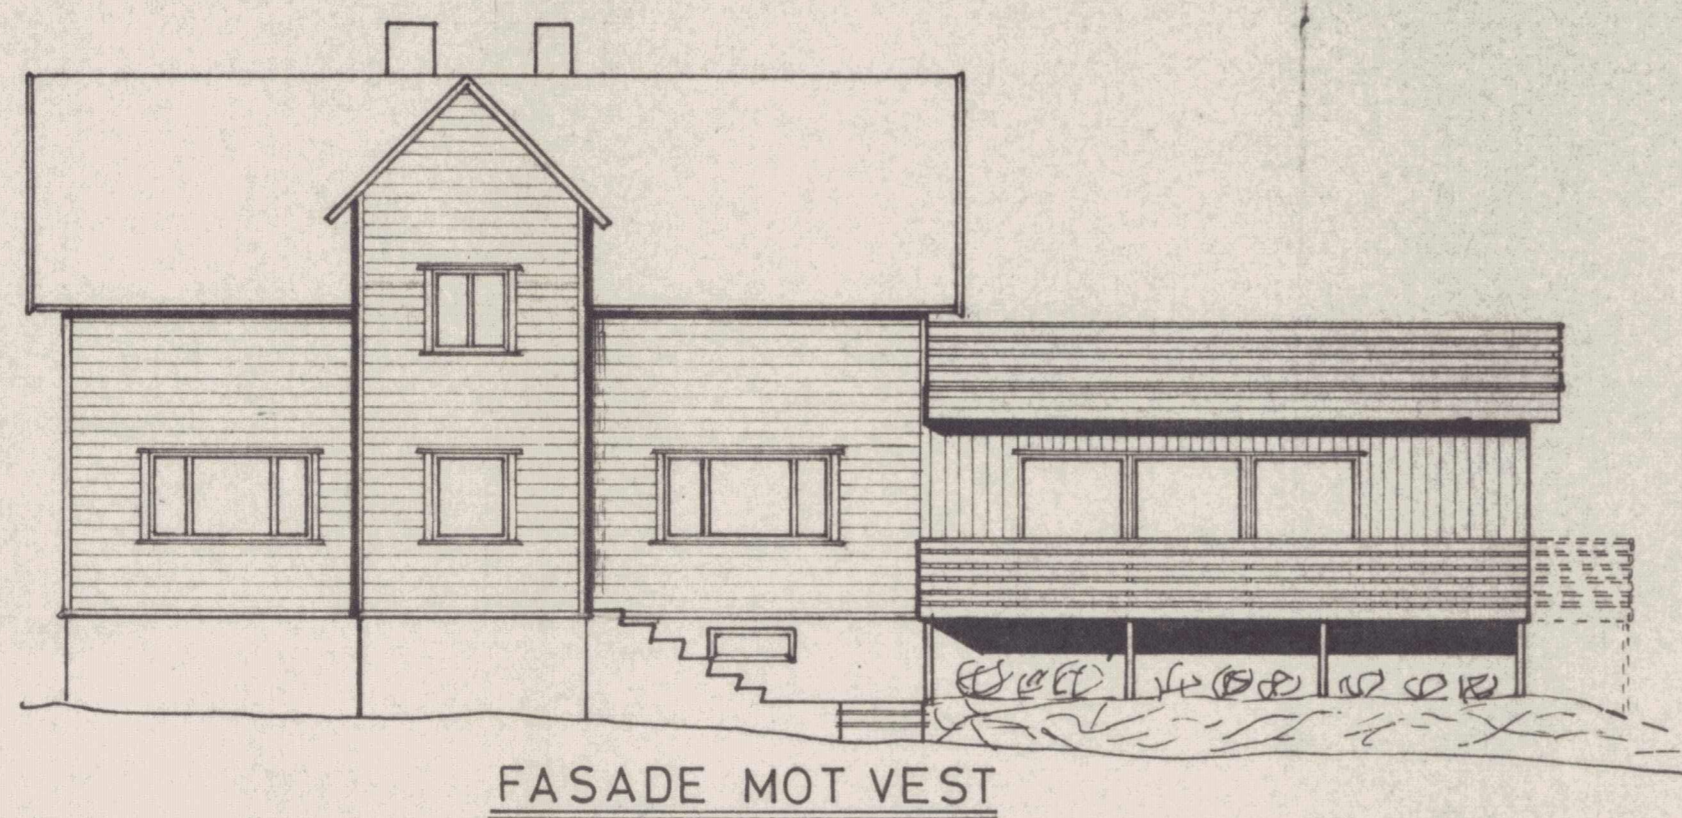



FASADE MOT VEST

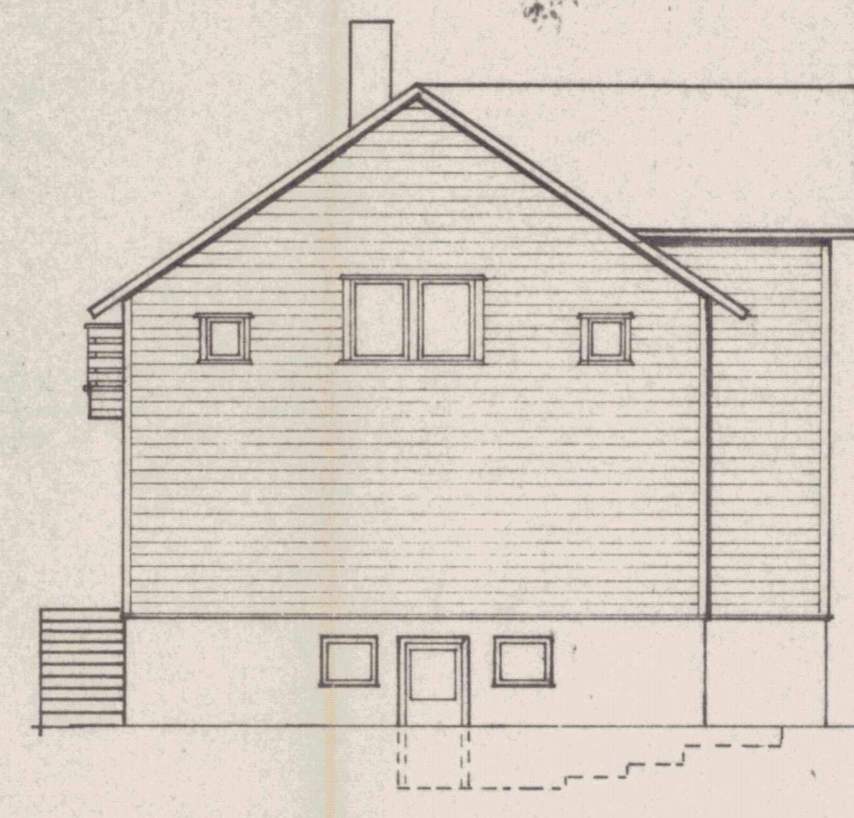

FASADE MOT NORD

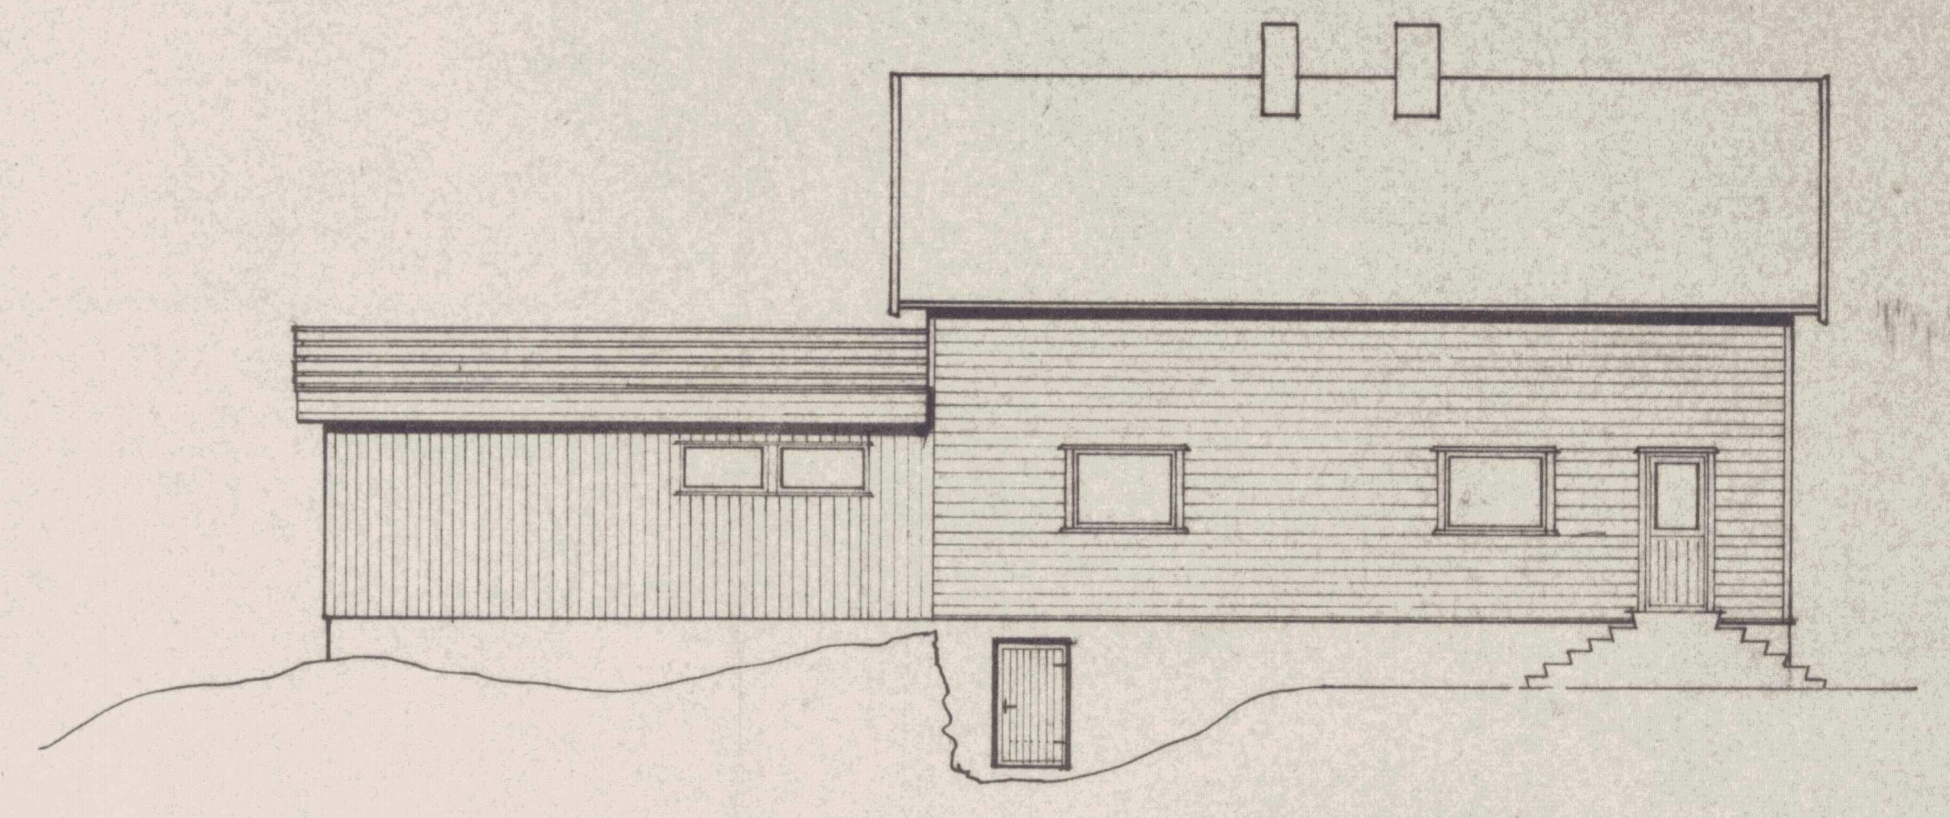

FASADE MOT ØST

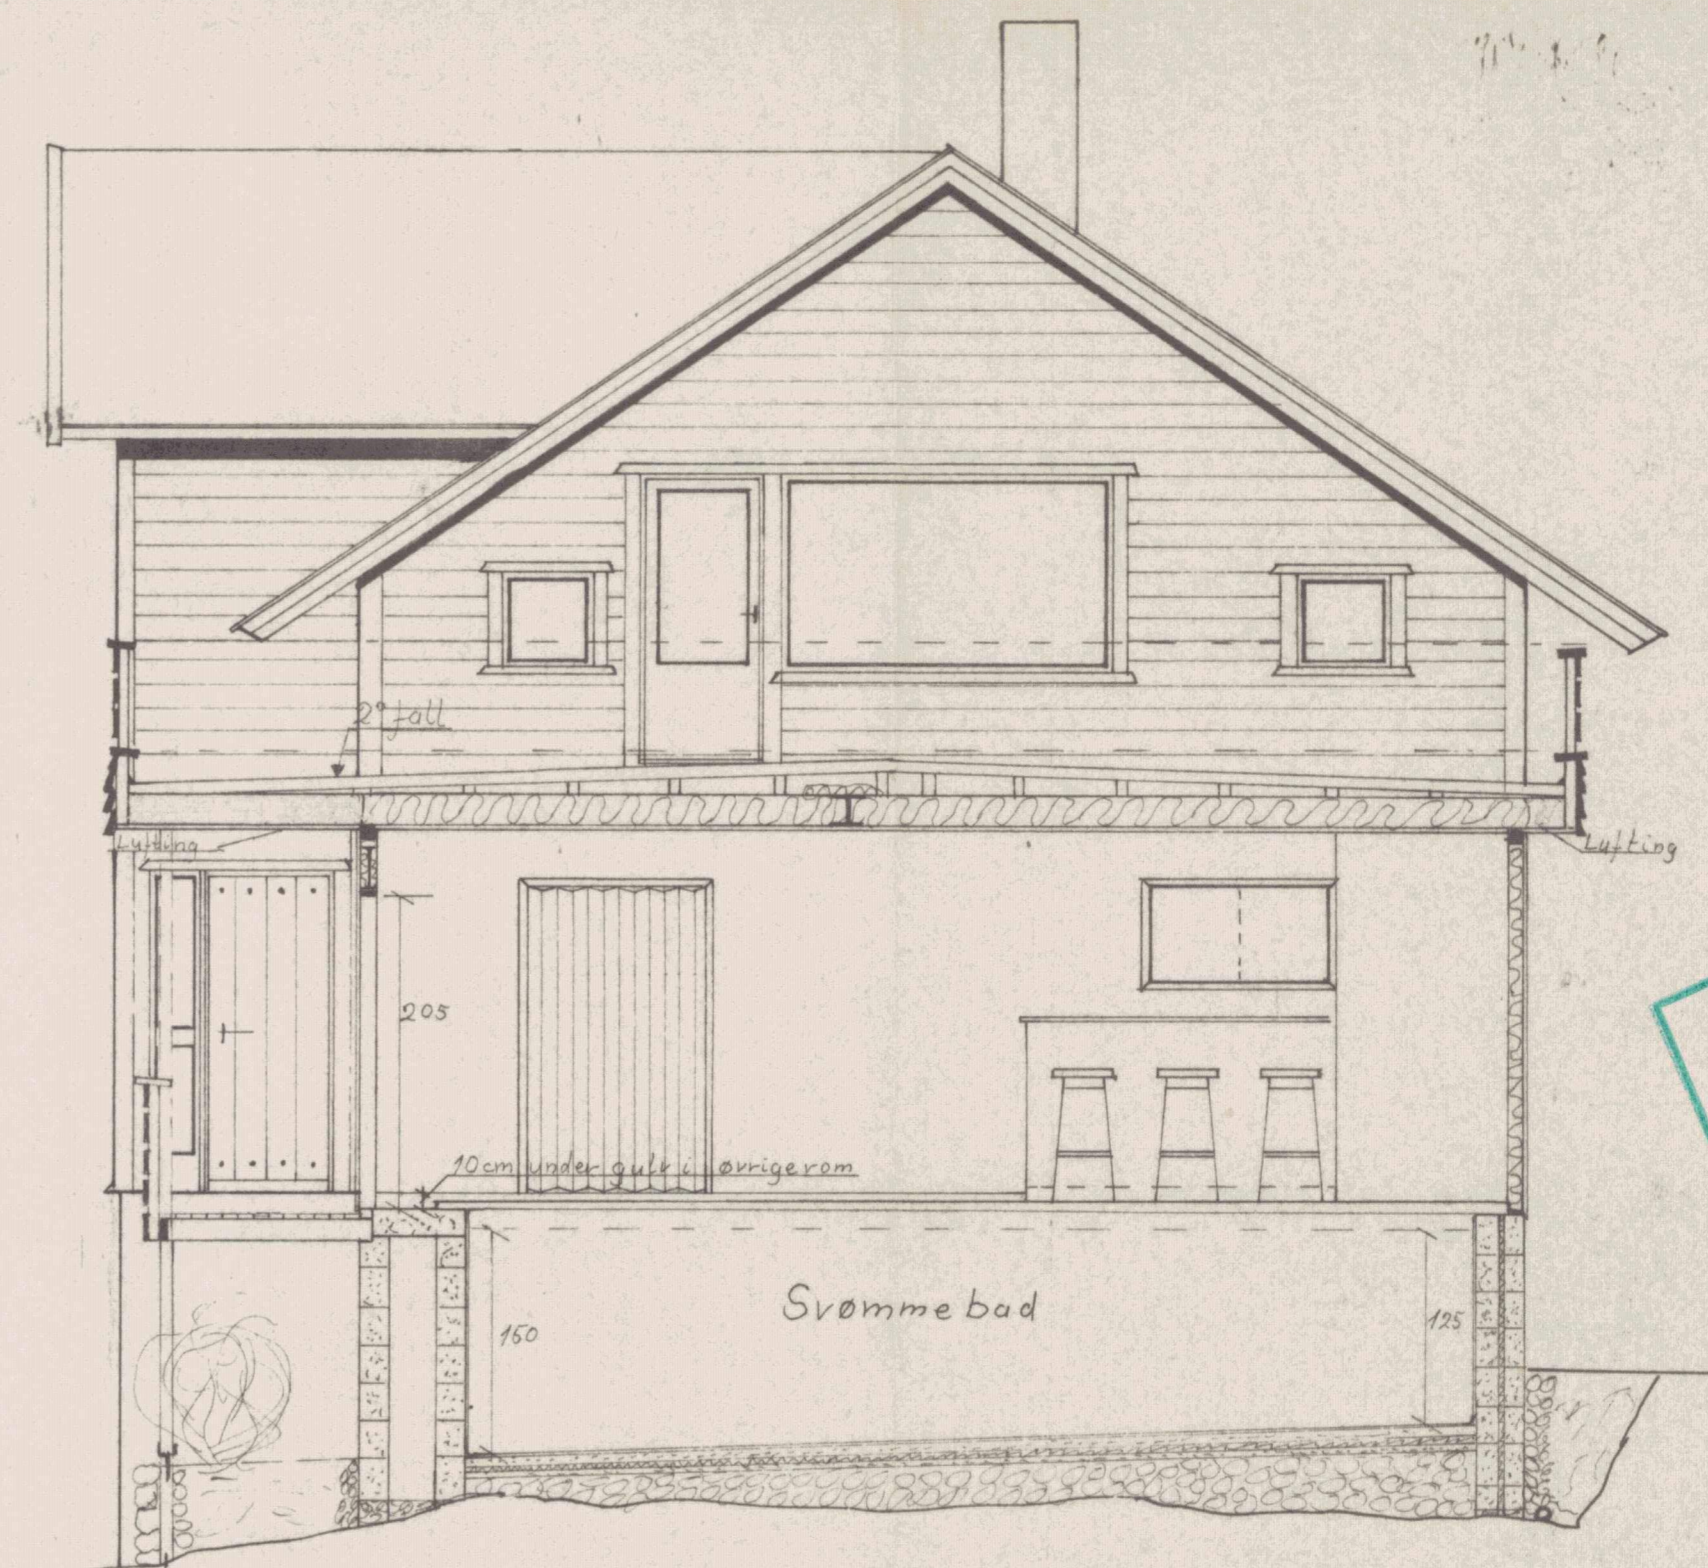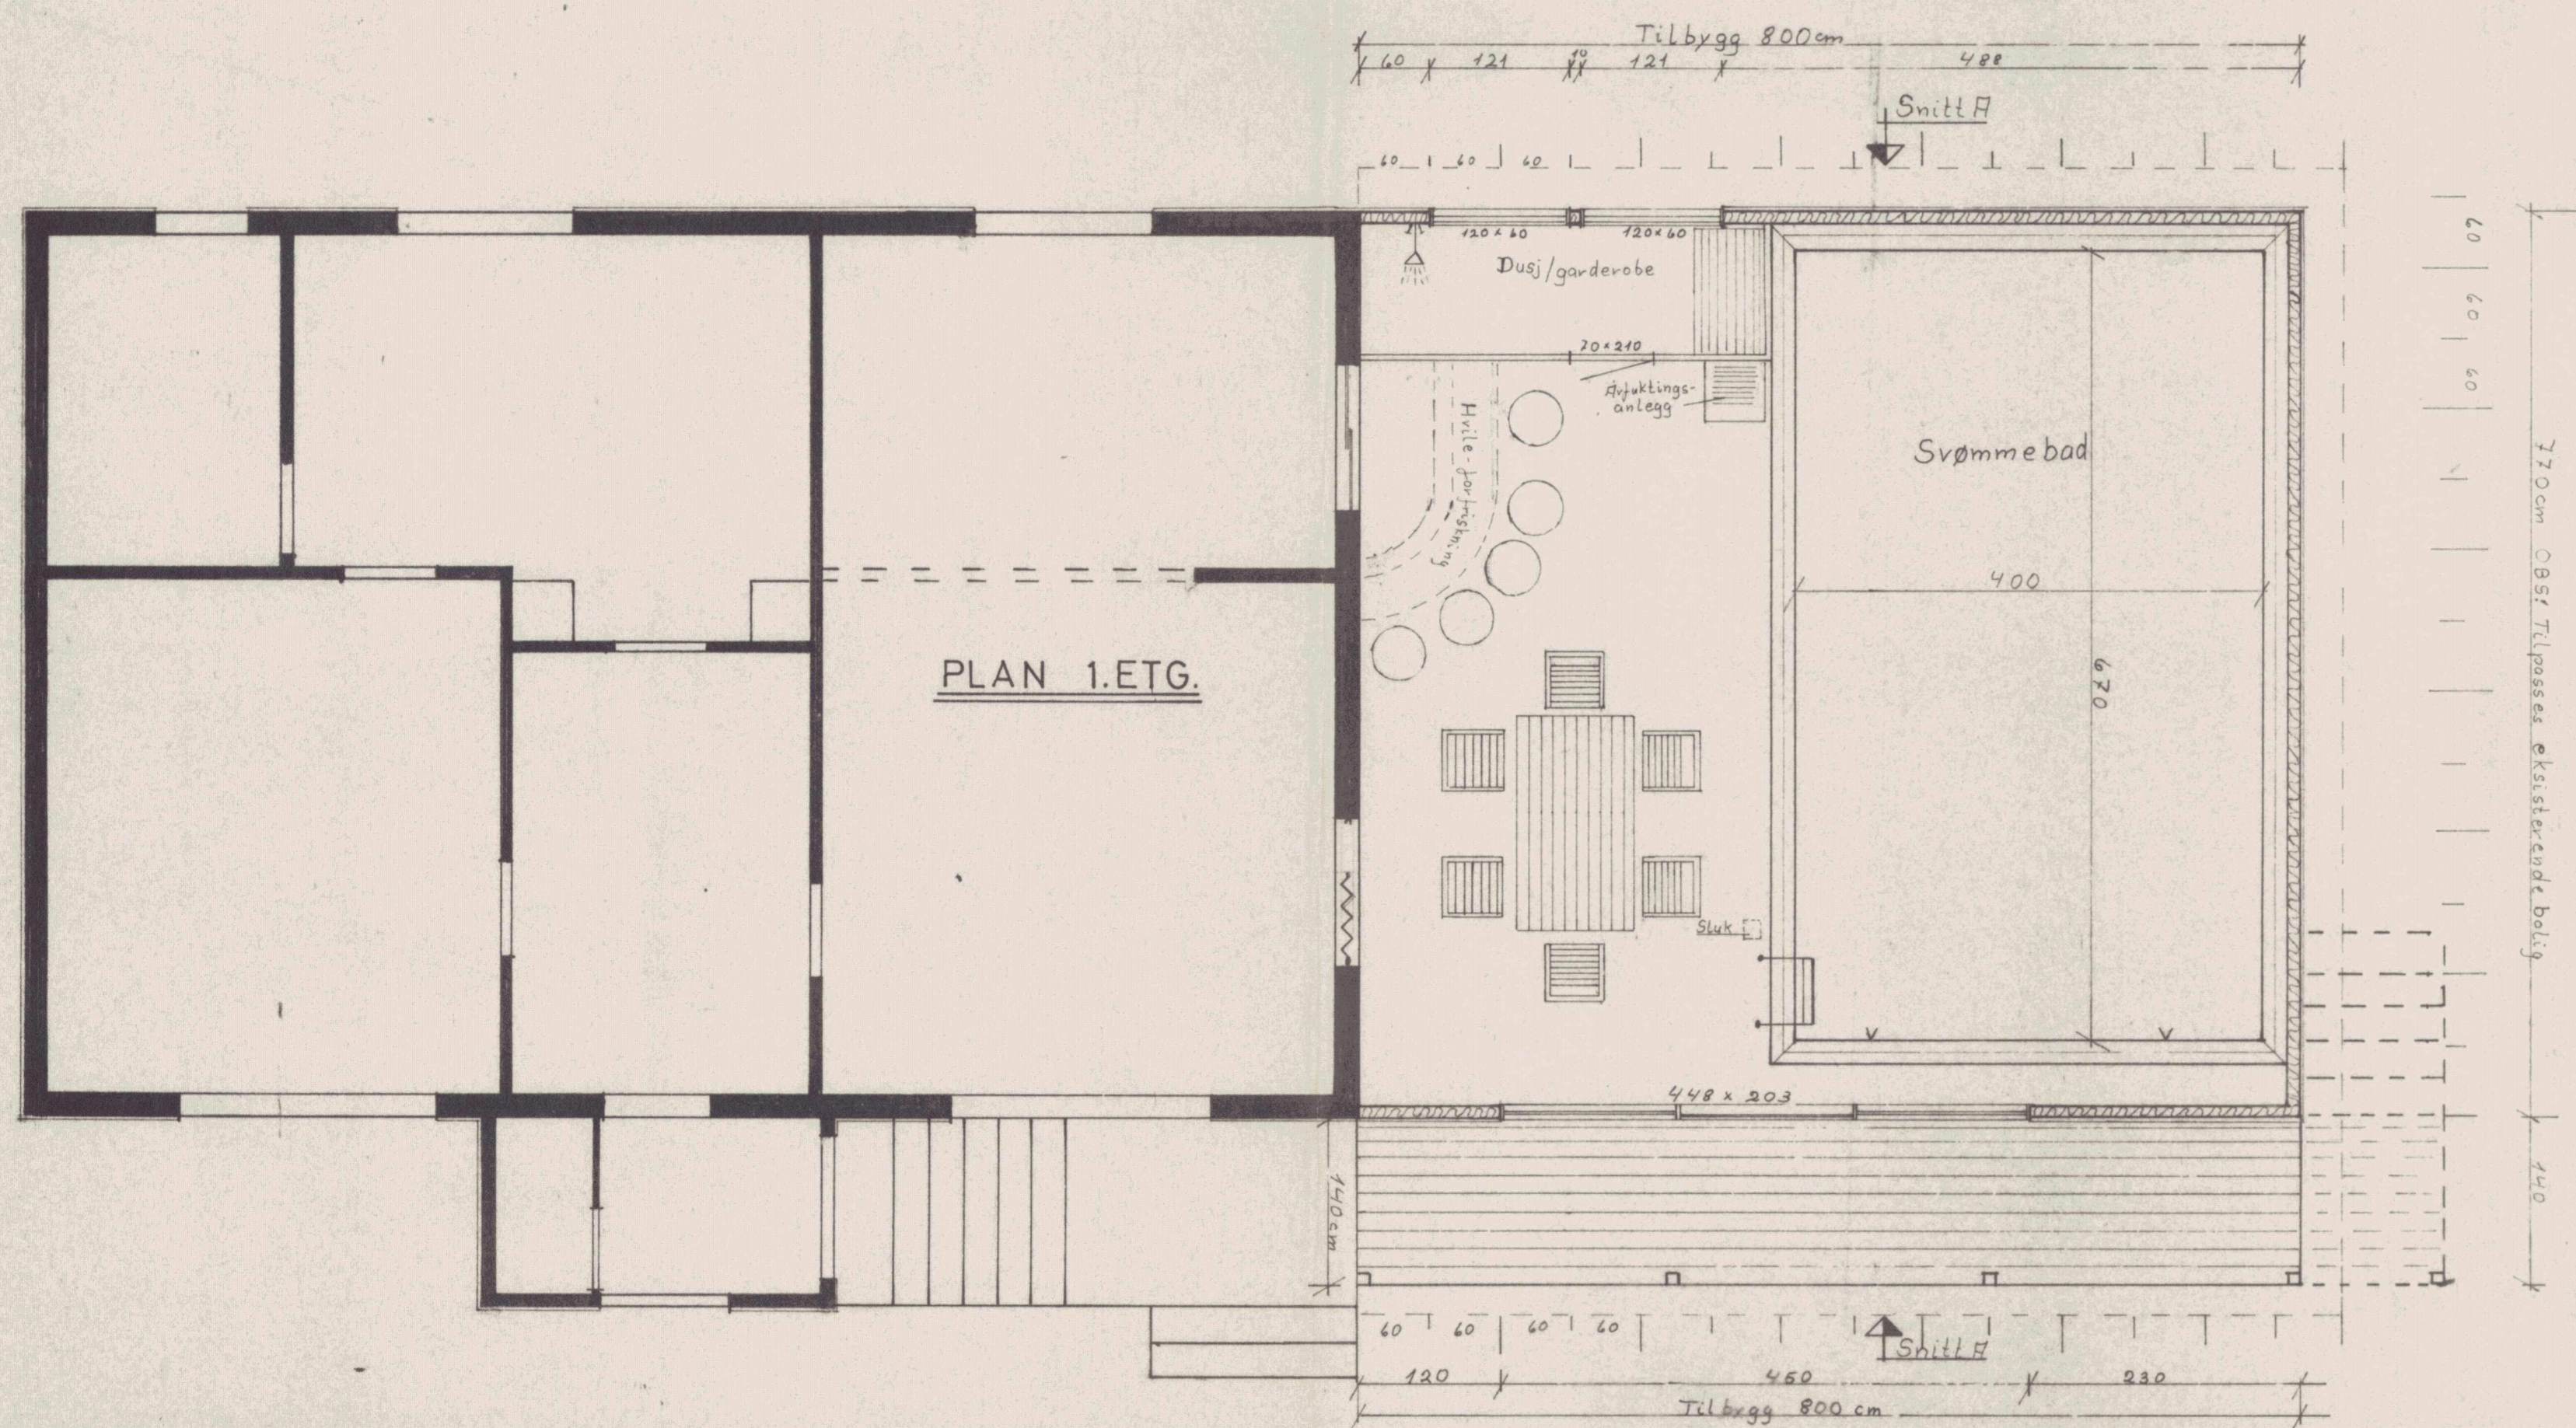

SNITT A-A

HANDSAM DEN
3 AUG. 1976
LINDÅS BYGNINGSRÅD

LINDÅS KOMMUNE
INDBYGGT 1976
01305 15.67
Arkiv nr. 108-2

TILBYGG MED SVØMMEBAD	
Byggherre: K.A. Stene	
Byggested: Lindås	
MÅLESTOKK	Tegnet: 4. juni 1976
plansnitt: 1:50	
fasader: 1:100	