

9.8.2023

FASIADE SØR VEST


FOSSE 226

5919 FREKHAUG

GA/BR. 325/40.

SVENN TORE JORDAL

RENATE HJØRE JORDAL

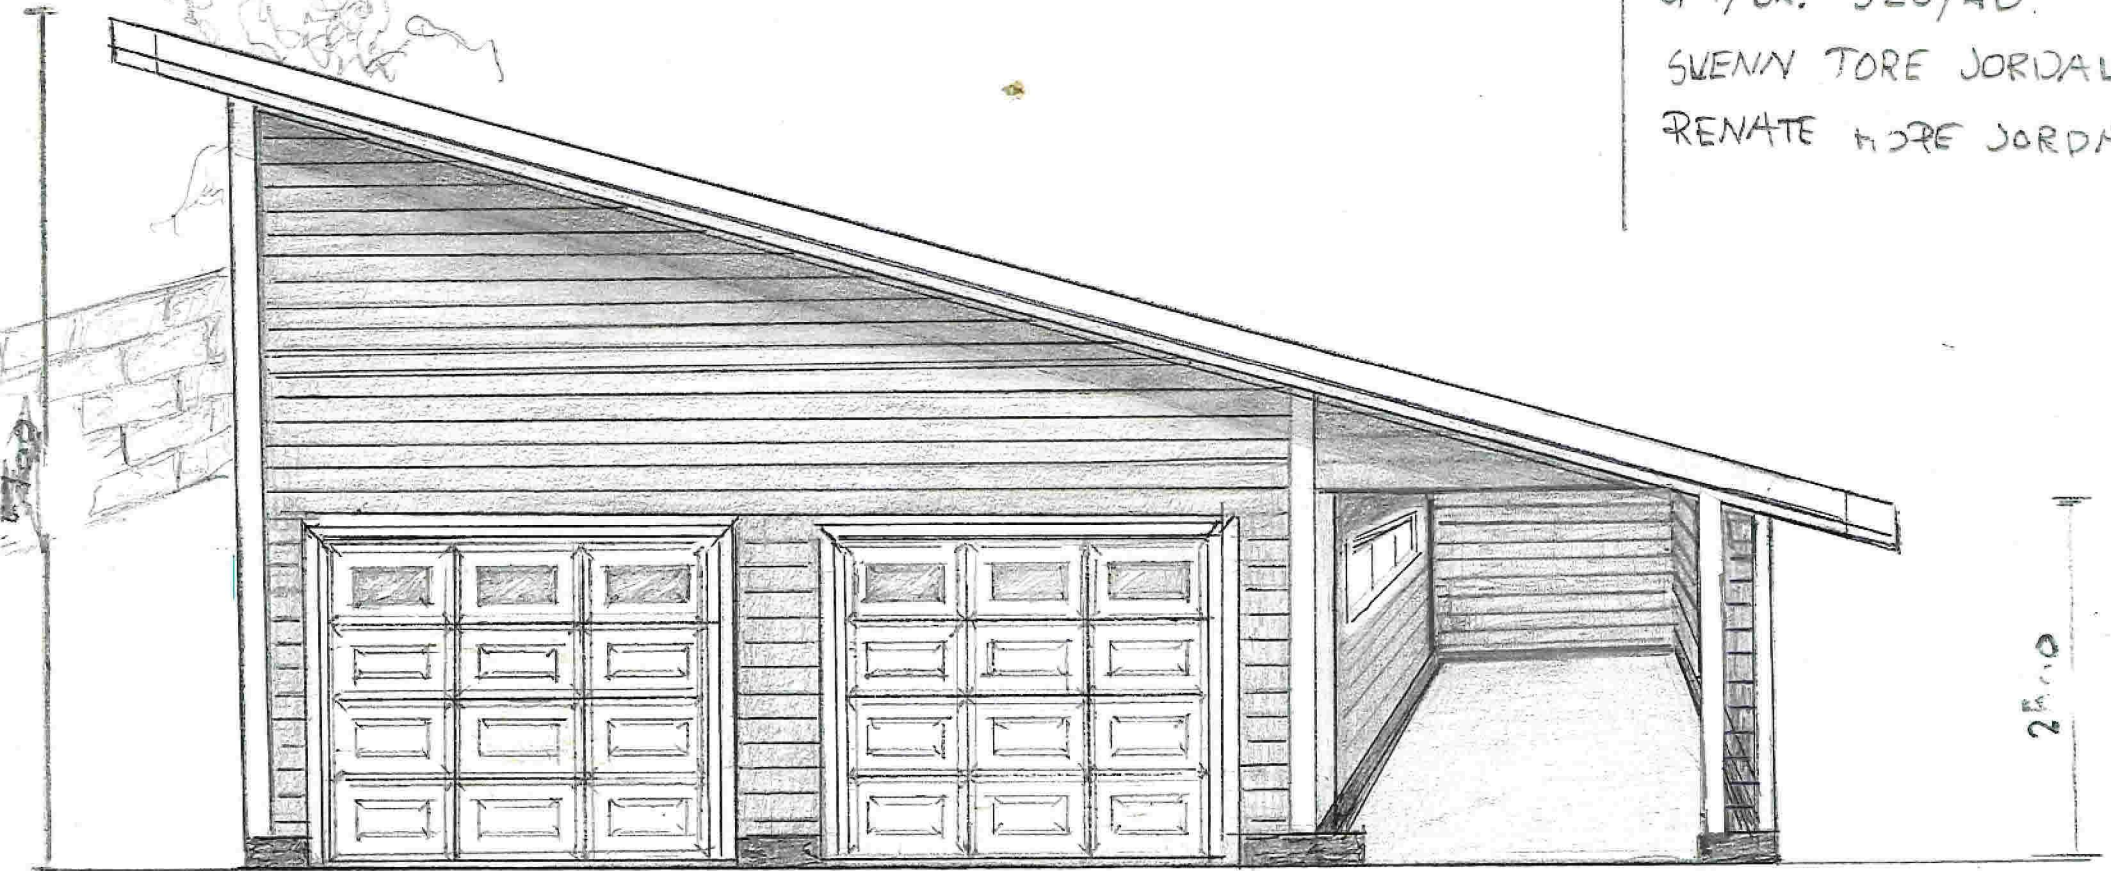

03.2023

1:50

FASADE SØR VEST


Fosse 226

5919 Frekhaug

Gra/Br. 325/40

Svenn Tore Jordal

Renati Hope Jordal

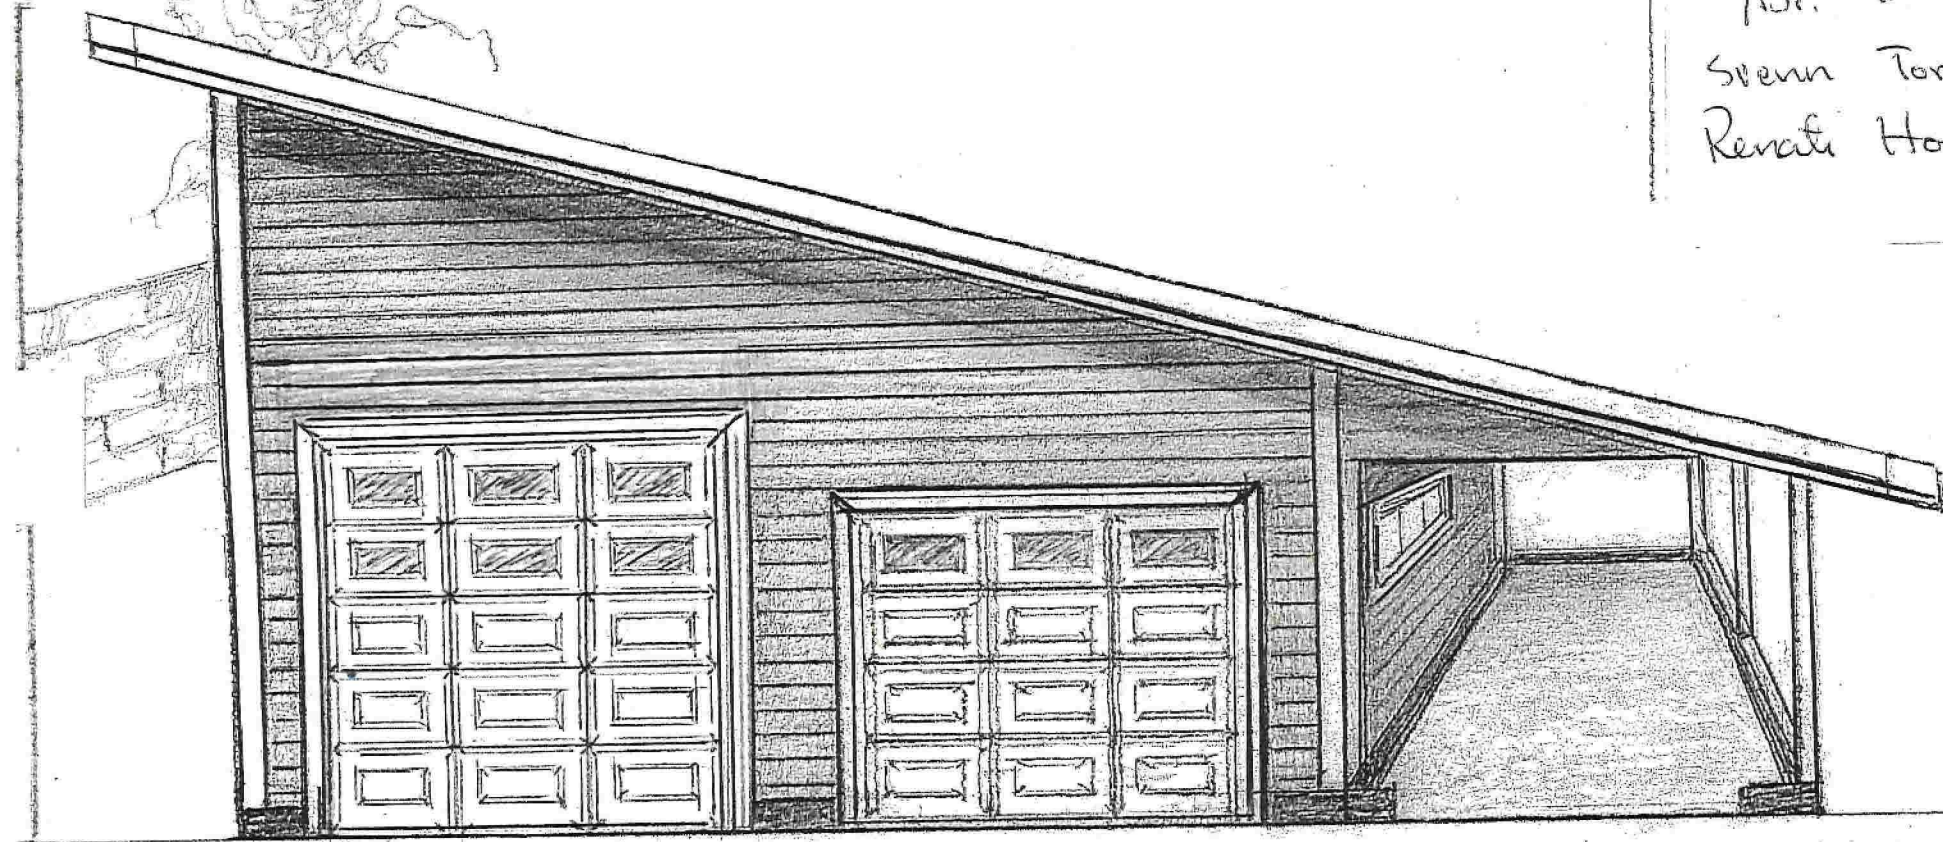

27/03 - 2023

1:50

FASADE NORD ØST


Frekhang 226 Fosse

5919 Frekhang

Ga/Br 325/40

Svenn Tore Jordal

Renate Hope Jordal

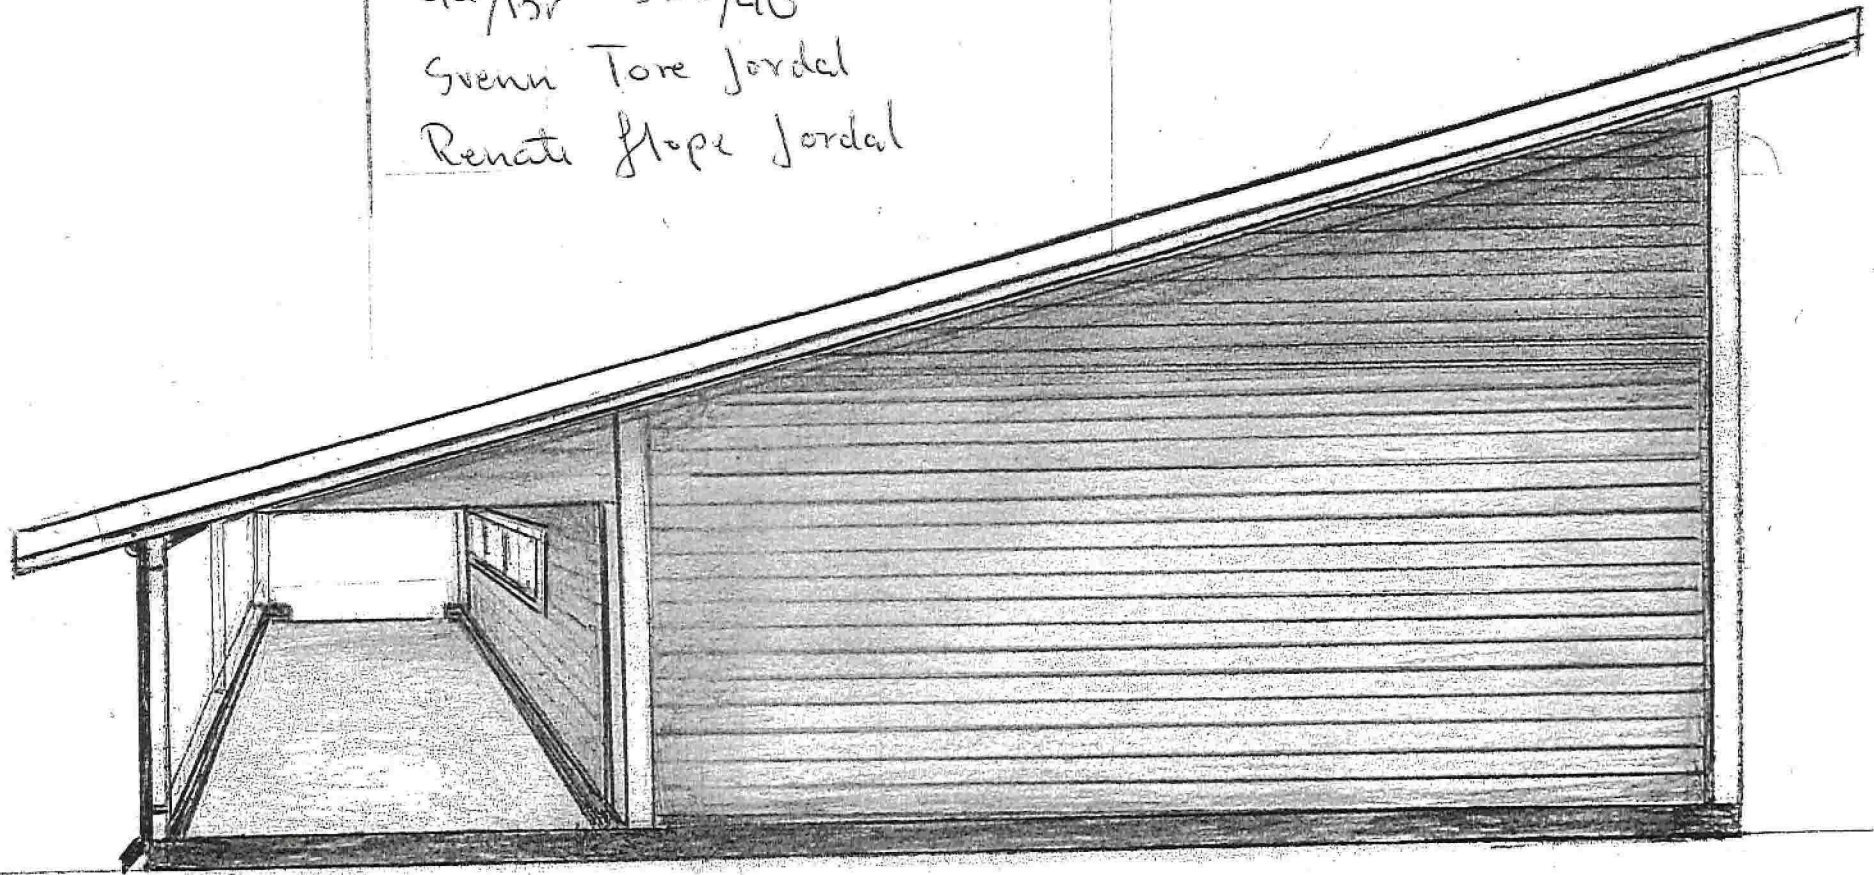

27/03 2023

1:50



NORD VEST
FASADETEGNING 1:50

FOSSE 226

5919 FREKHAUG


GA/BR 325/46

SVENN TØRE JORDÅ

RENATE HOPE JORDÅ

27/3-2023

03.2023
1:50

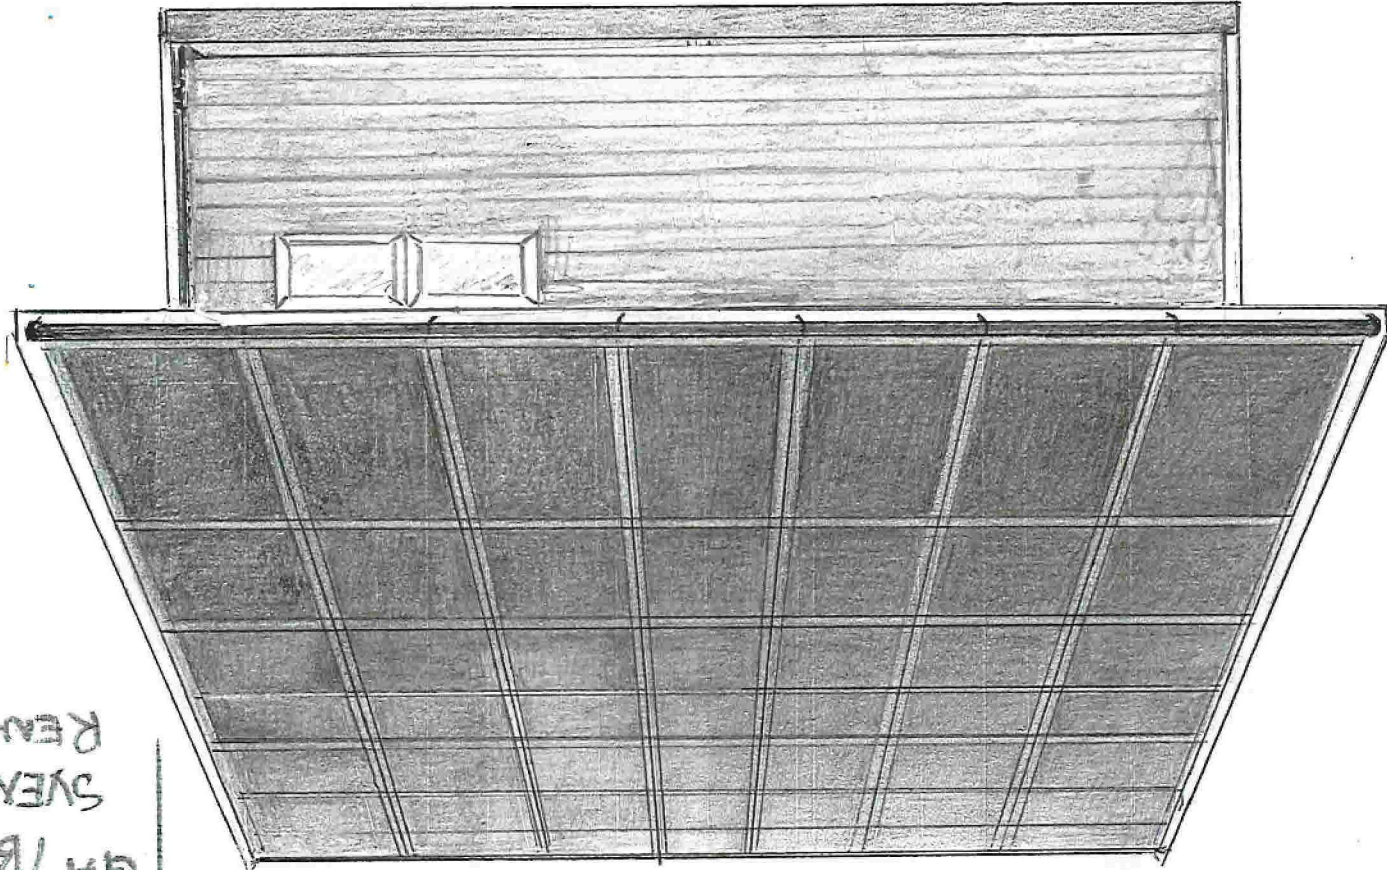

FASADE SØRØST
TOSSE 226
5919 FREKHAUG
GA/BR 325/40
SYNN TØRE JORDAL
REINATE HOPE JORDAL

FASADE NORD ØST


FOSSE 226

5919 FREKHAUG

GA/BR. 325/40


SVENN TORE JORDAL

RENATE HOPE JORDAL

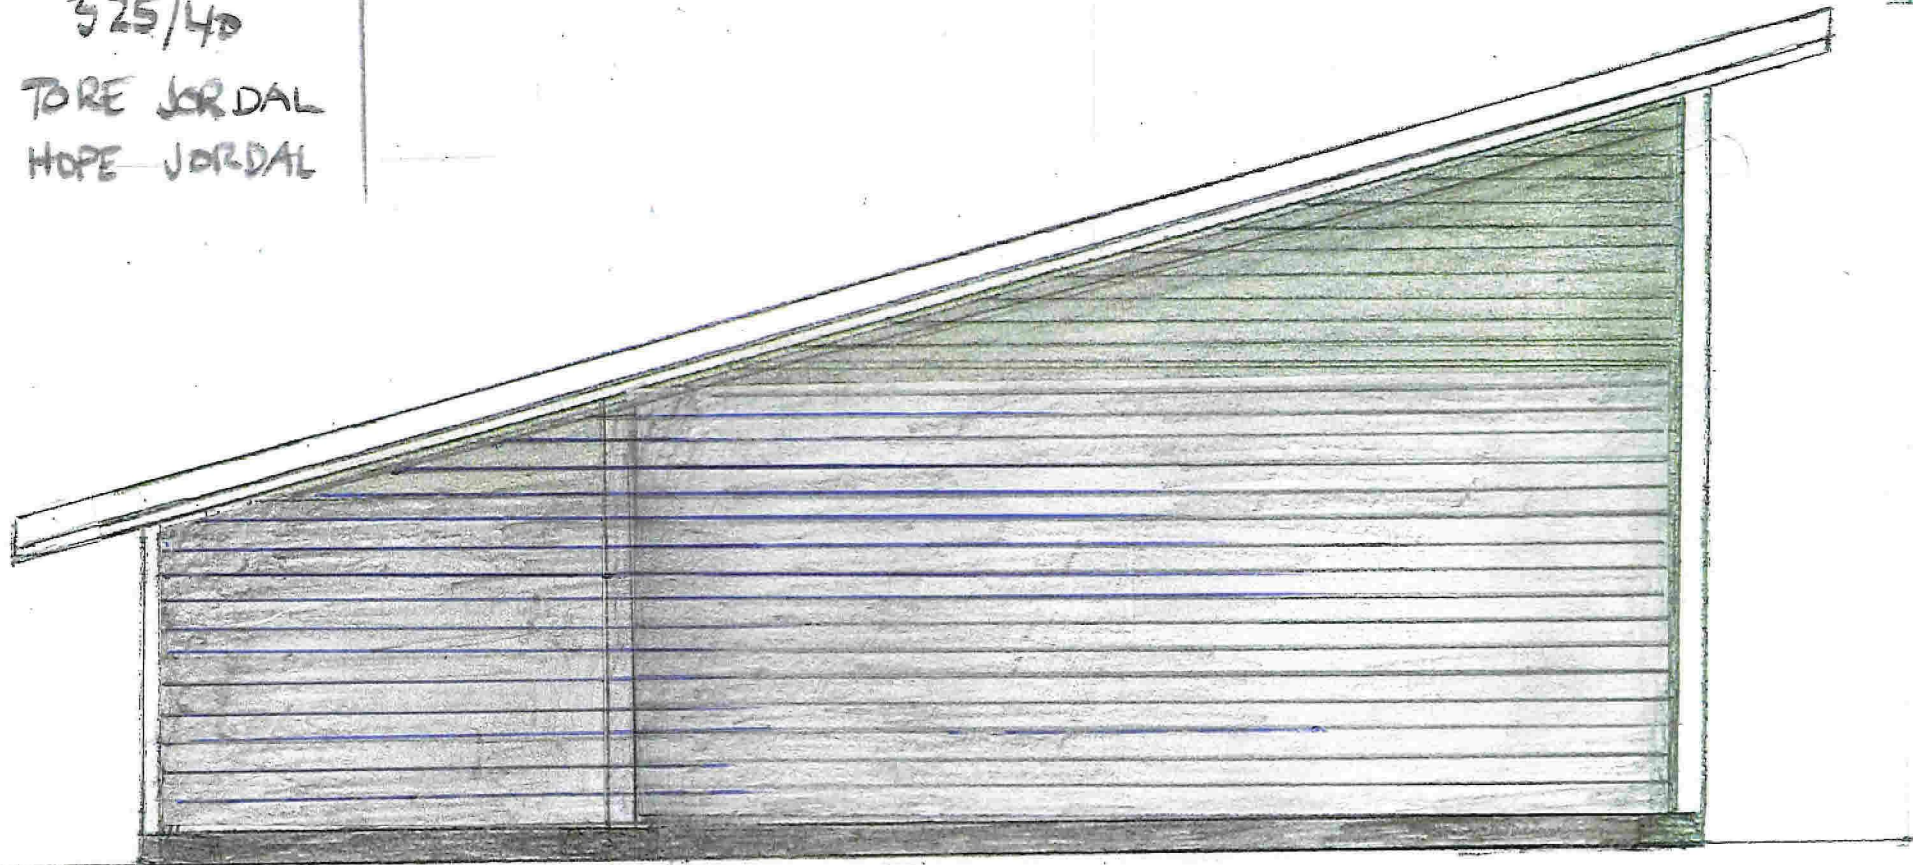

03, 2023

1:50

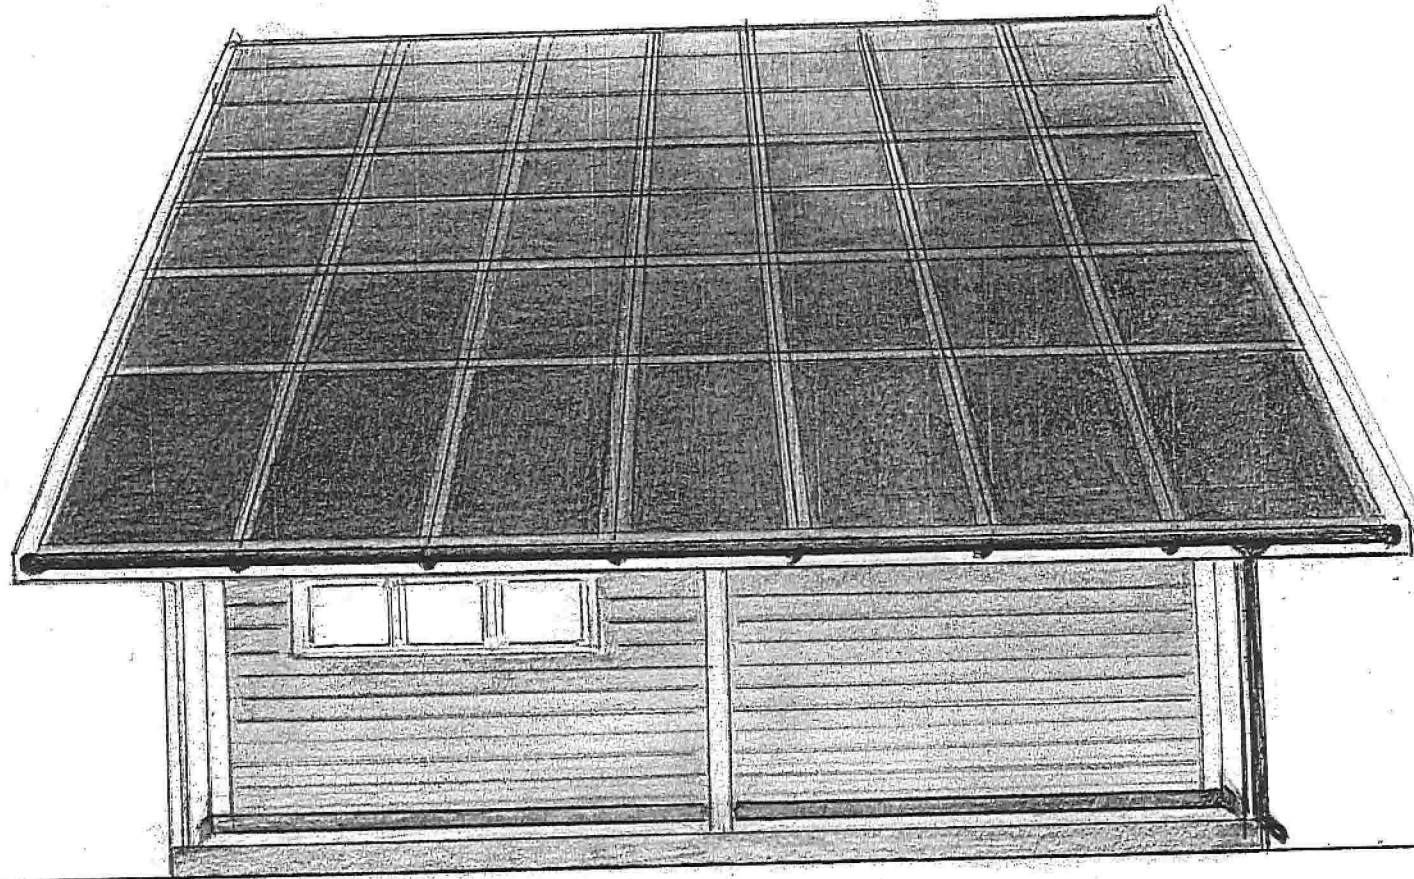

FASADE SØR ØST

Fosse 226

5919 Frelvhaug

Ga/Br: 325/410

Sveinn Tore Jordal

Renate Hope Jordal

27/03 - 2023

1:50

Handwritten signature or mark in blue ink.