


PROFIL: snitt B B
SKALA L= 500 H= 500

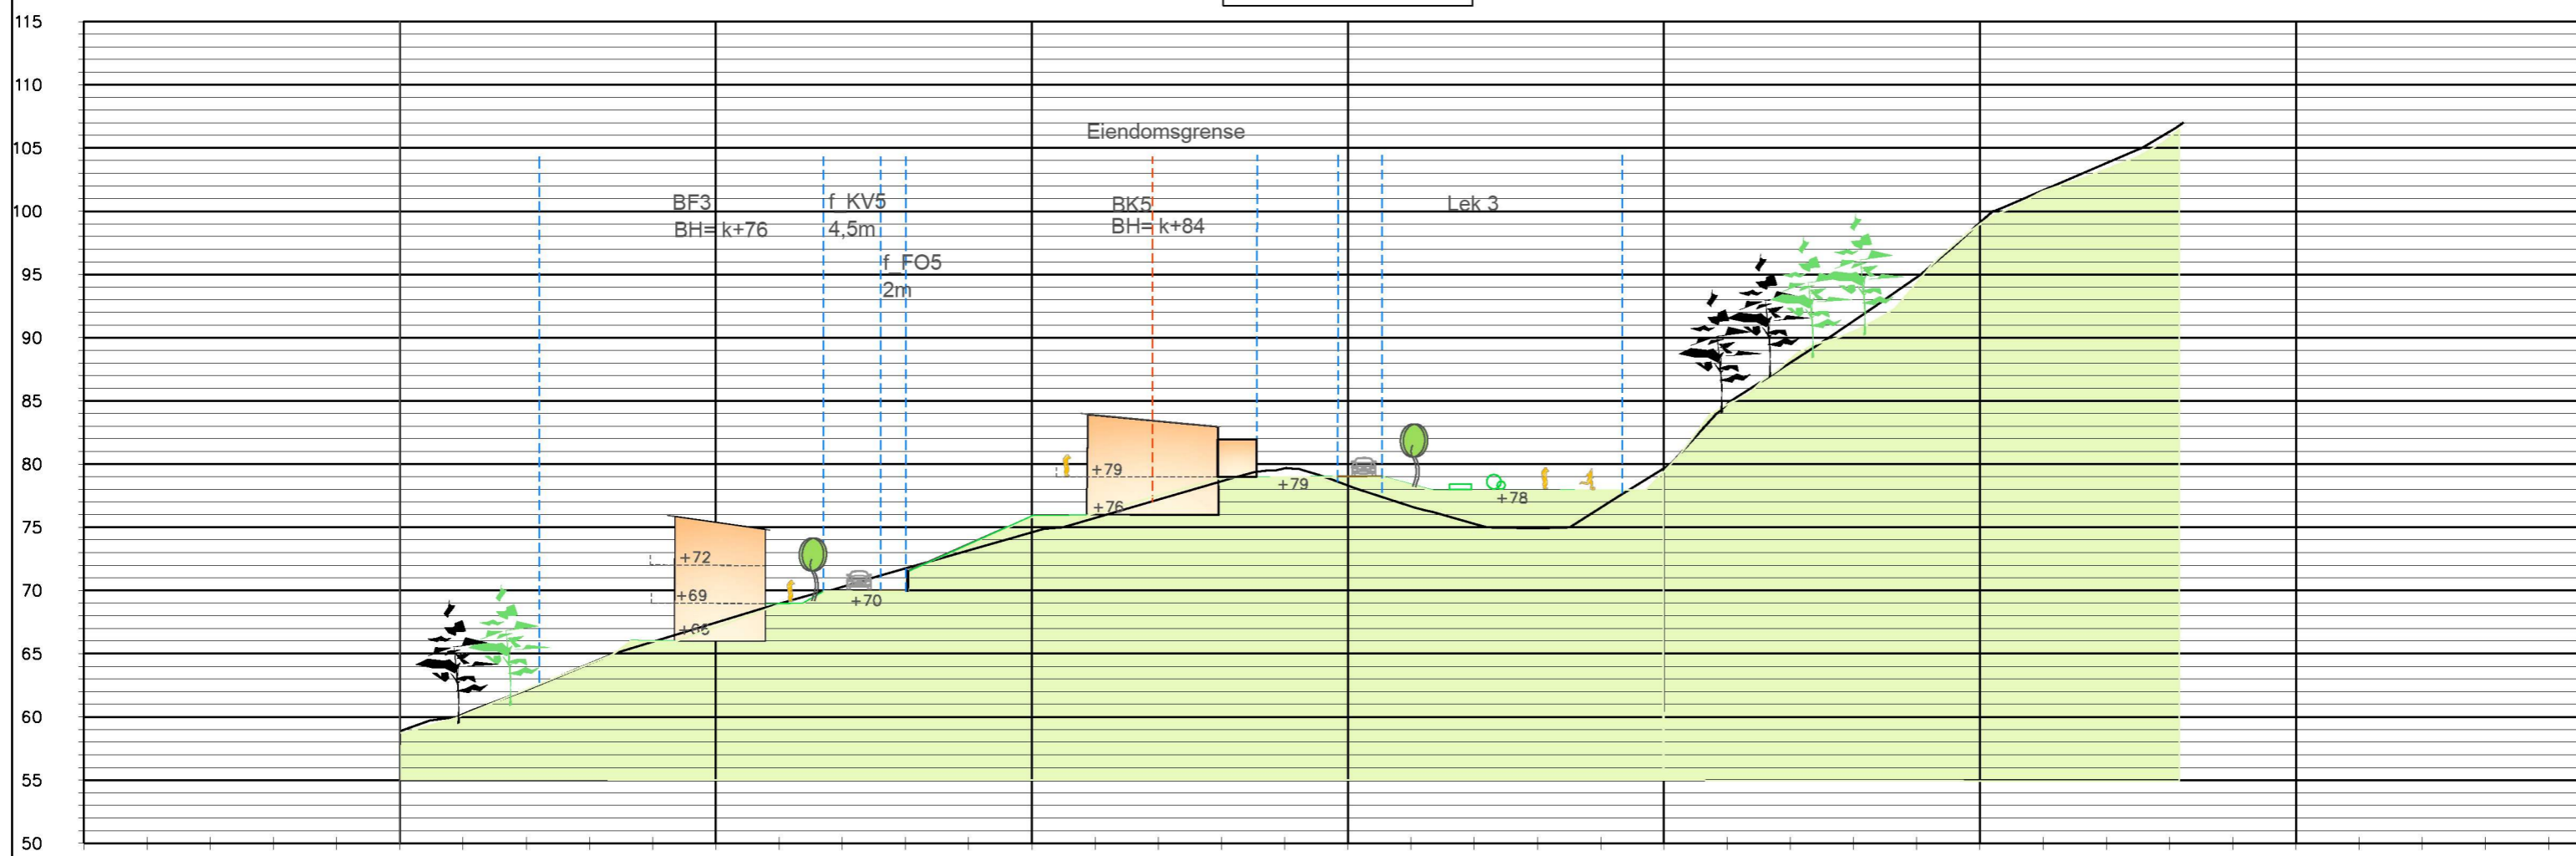

H.					58.87	60.22	62.13	64.20	65.94	67.46	68.95	70.28	71.74	73.17	74.60	75.75	77.19	78.64	79.66	78.31	76.66	75.28
----	--	--	--	--	-------	-------	-------	-------	-------	-------	-------	-------	-------	-------	-------	-------	-------	-------	-------	-------	-------	-------

Oppdragsgiver:	Atle Bruvoll Andresen		Utarb.:	vw	
Prosjektnavn:	Bruvoll		Kontr.:		
Plantype:	Snitt B-B		Godkj.:		
Utførende firma:	 Weglo Design Plan & Landskap AS Strandgaten 50, 5004 Bergen Mobil: 93094525 www.weglo-design.no		Mål.:	A3: 500	
			Dato:	05.04.2015	
			Filnavn:		
			Tegn. nr.	03	Rev.
					12.10.2023