


PROFIL: Snitt C C (1)
SKALA L= 500 H= 500

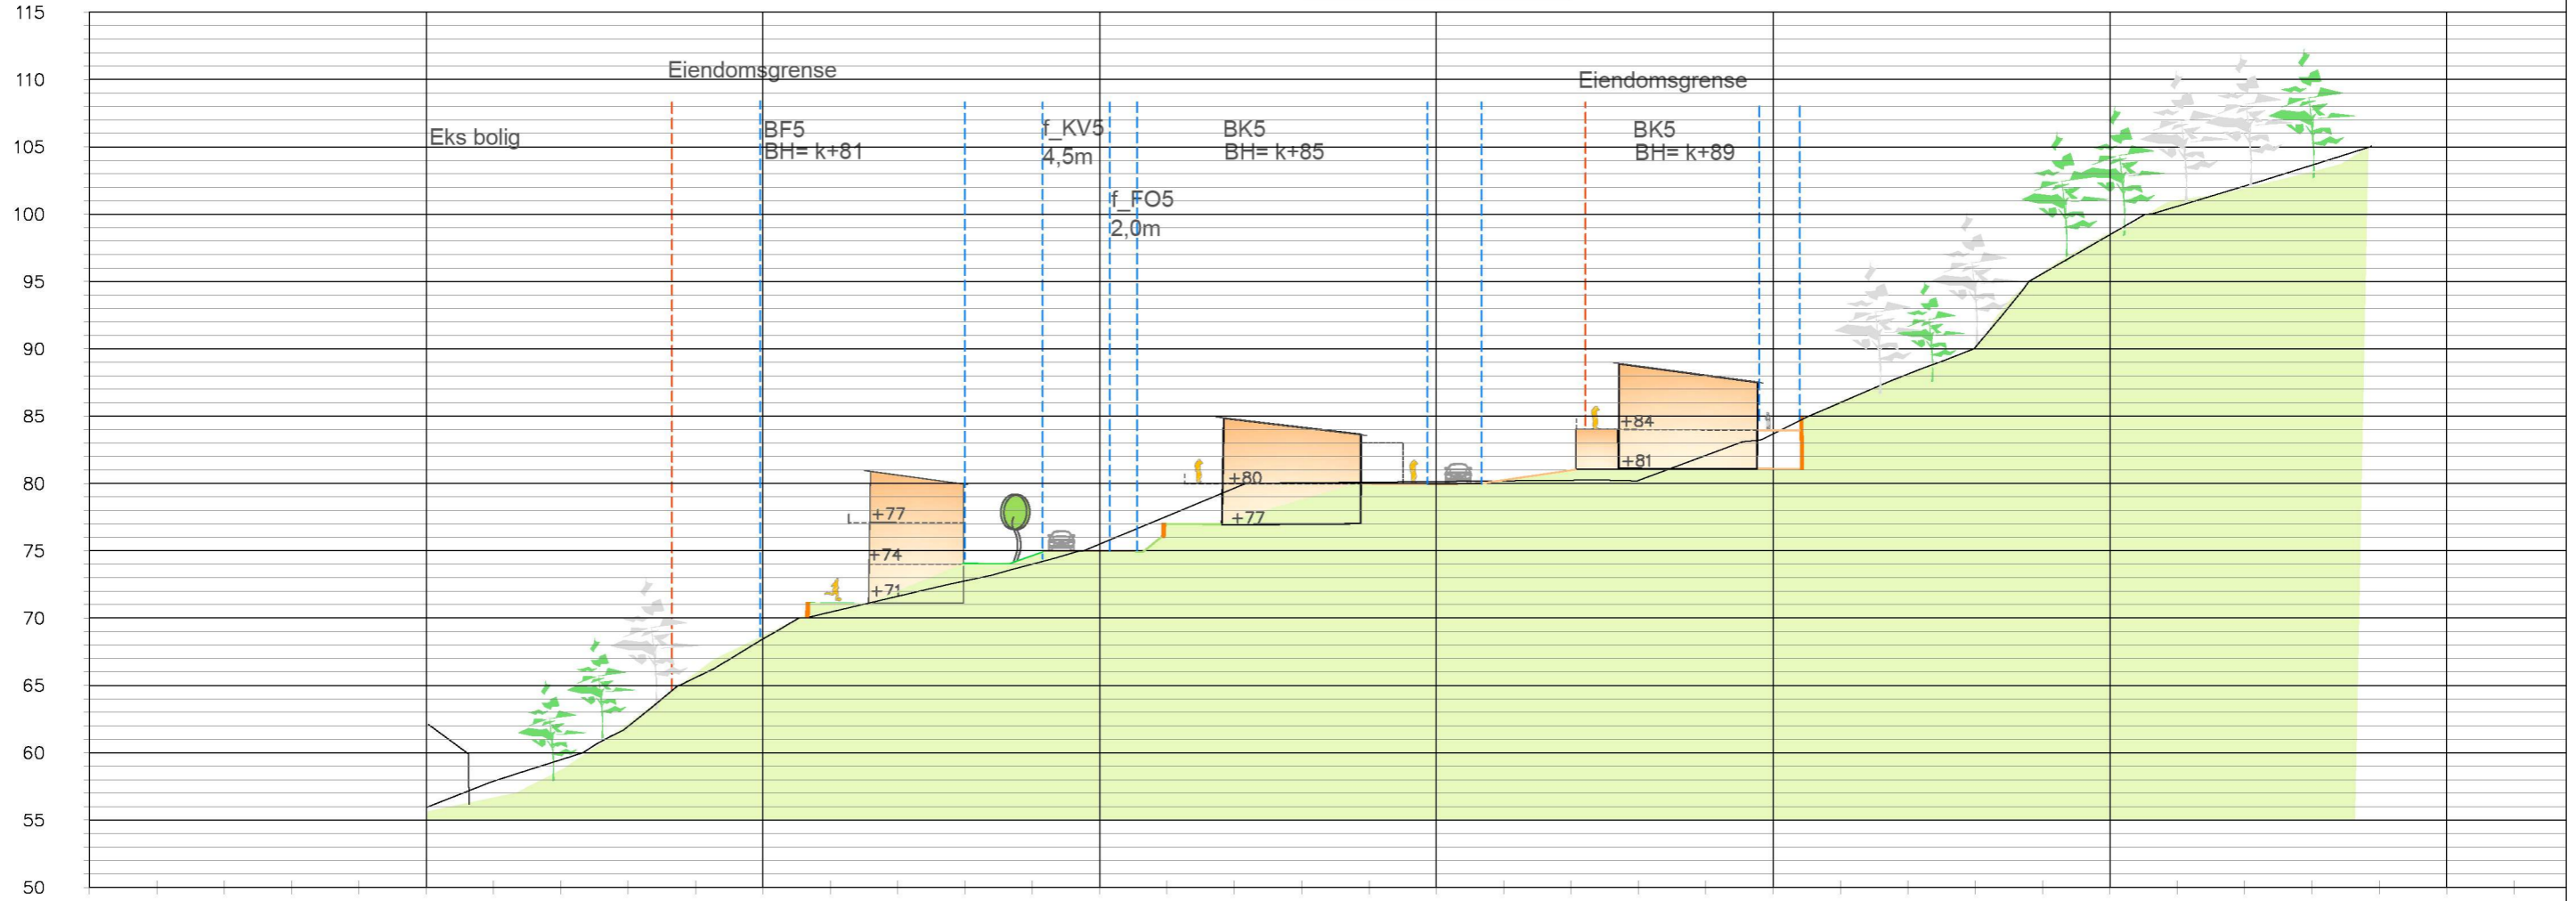

TERRENG H.	55.94	57.88	59.49	61.97	65.59	68.47	70.45	71.62	72.76	74.01	75.49	77.58	79.66	80.04	80.09	80.14	80.19	80.24	80.24	82.10	83.69	86.02	88.13	90.10	95.59	98.49	100.60	102.09	103.64
------------	-------	-------	--------	--------	--------

Oppdragsgiver:	Atle Bruvoll Andresen		Utarb.:	vw	
Prosjektnavn:	Bruvoll		Kontr.:		
Plantype:	Snitt C-C		Godkj.:		
Utførende firma:	 Weglo Design Plan & Landskap AS Strandgaten 50, 5004 Bergen Mobil: 93094525 www.weglo-design.no		Mål.:	A3: 500	
			Dato:	05.04.2015	
	Tegn. nr.	04	Rev.:	12.10.2023	