


Sol celle

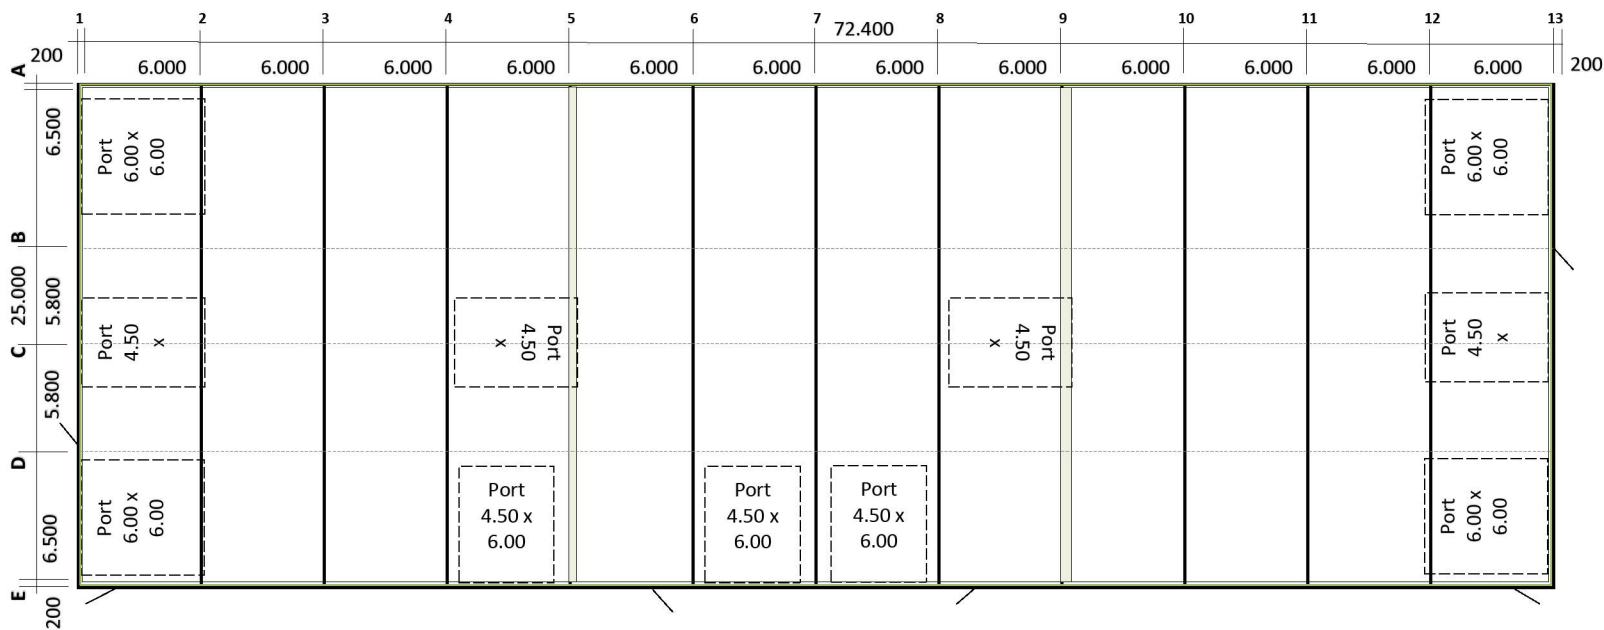

 Romarheim AS FORSKALING • KRANER • ENTREPRENØR	Nummer/versjon:	Dato:	31.05.2023
	1. Rev: 31.05.2023	Vindlast/terreng:	26 / 1
	2. Rev:	Snølast:	1.5
	3. Rev:	M.O.H. / GPS	
Prosjekt: ROMARHEIM - NYE LAGERLOKALE	BRA: 1.771.20 kvm	Type of Hall:	7°
Gnr: 137 Bnr: 815	BYA: 1.810.00 kvm	Wall:	Sandwich - Elements
Tiltakshaver: Romarheim as	Skala: 1:200 (ca)	Roof:	2. Plated
Adresse: Alvervegen 25	Ark: A3	Eaves:	One side: 4 meter
Postnr: 5911		Parapet:	No
Sted: Alversund		Sokkelement:	No
Constructor:			