



TAK PLAN

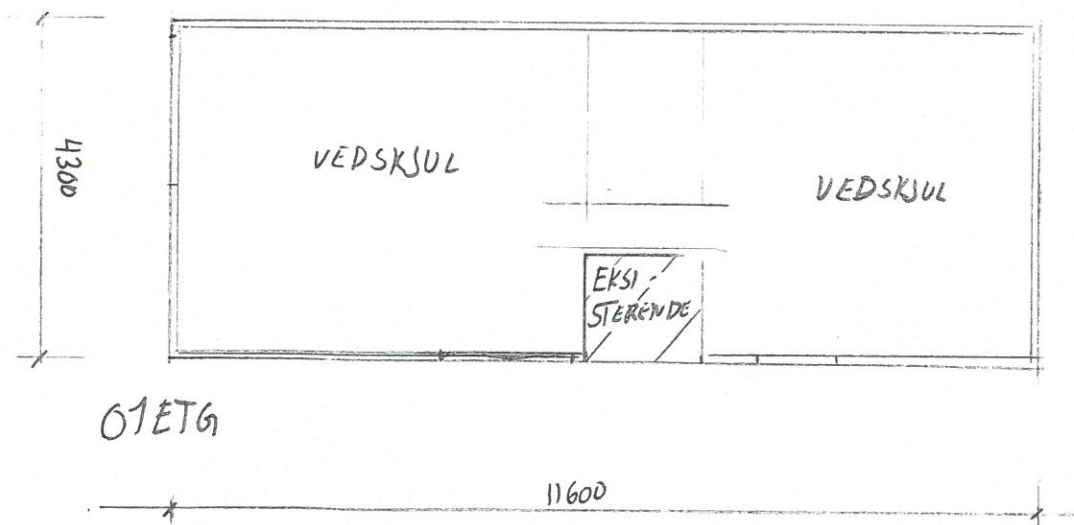


Gruppe E
VEDLEGG 04

VEDSKJUL 171:700
FASAD / PLAN
GNR 315 BNR 11-12



OBS

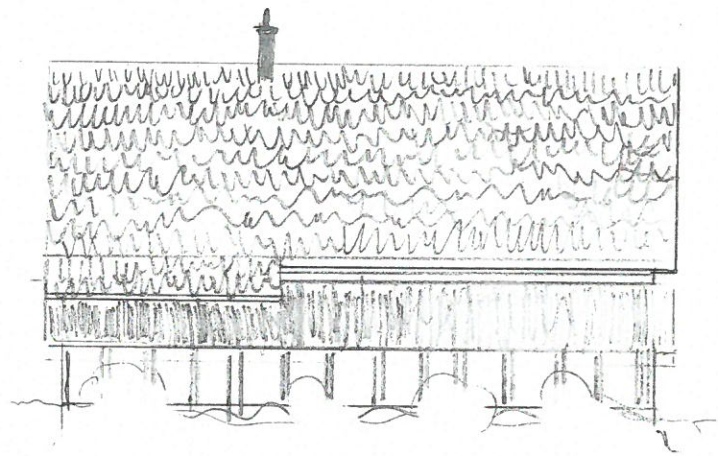

FASADE NORD

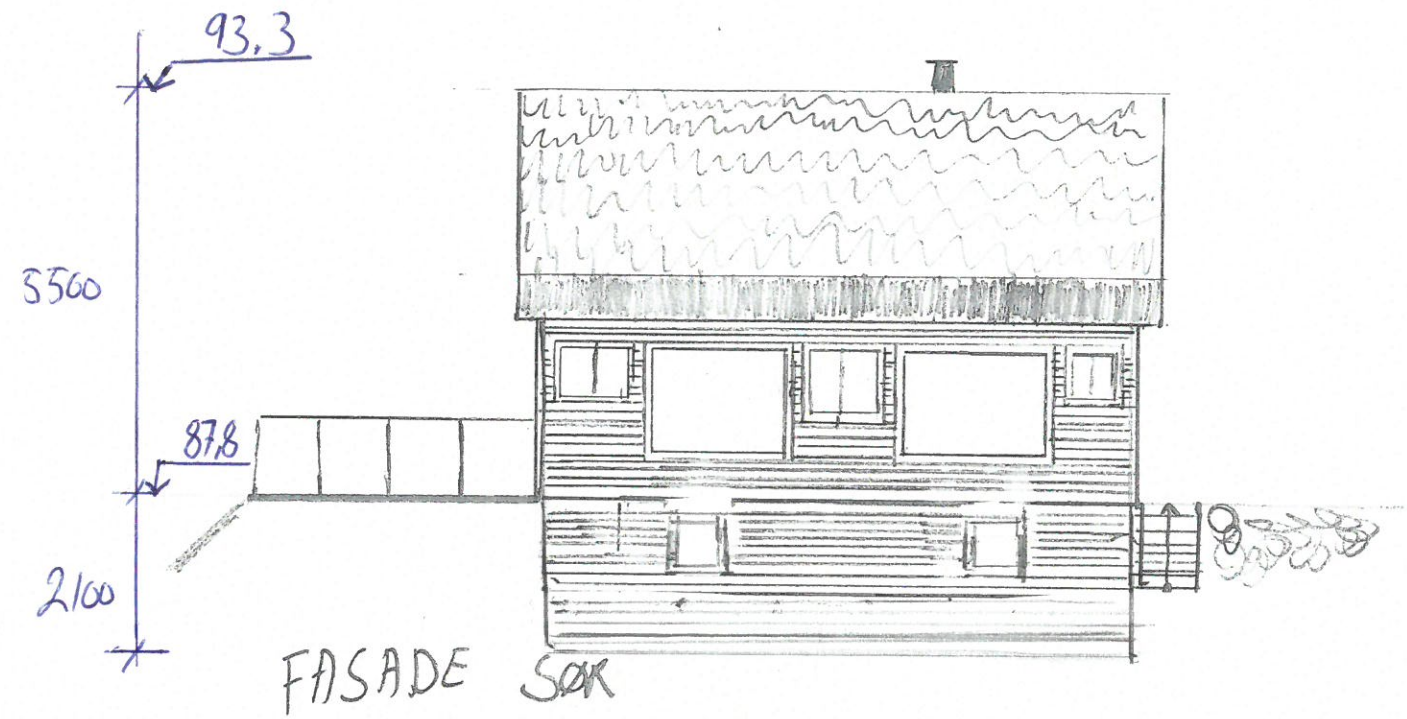


FASADE SØR

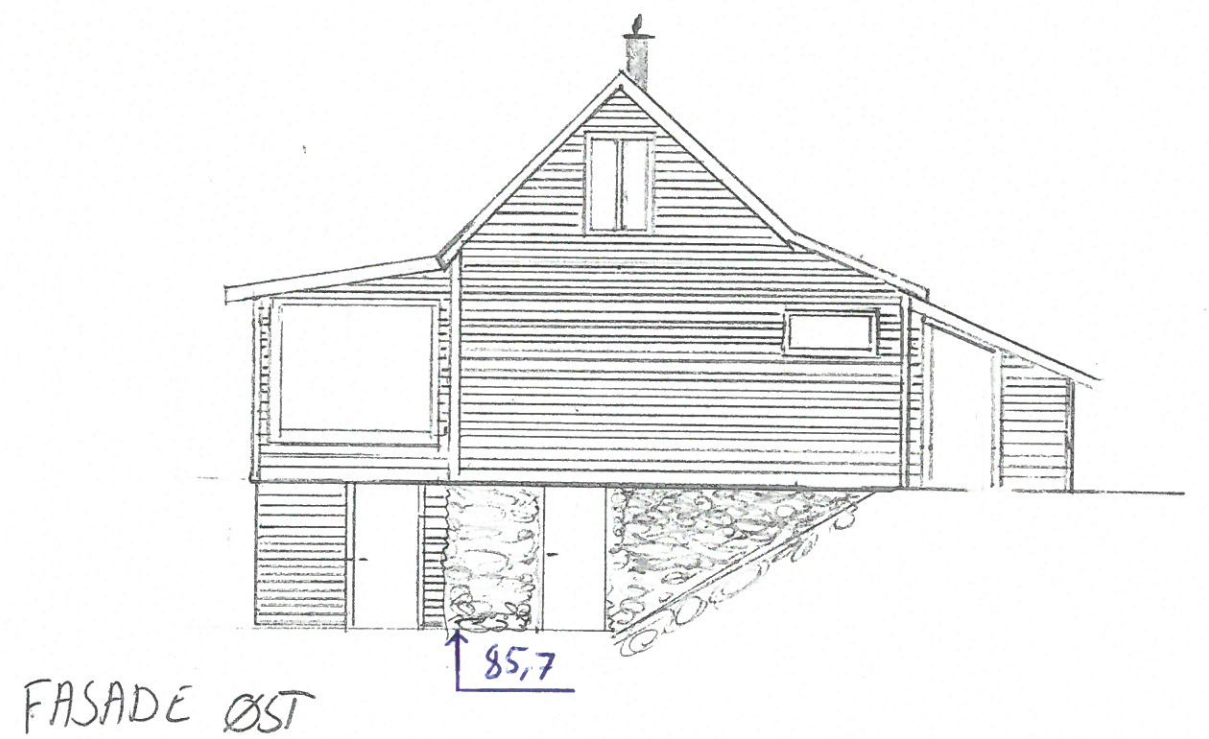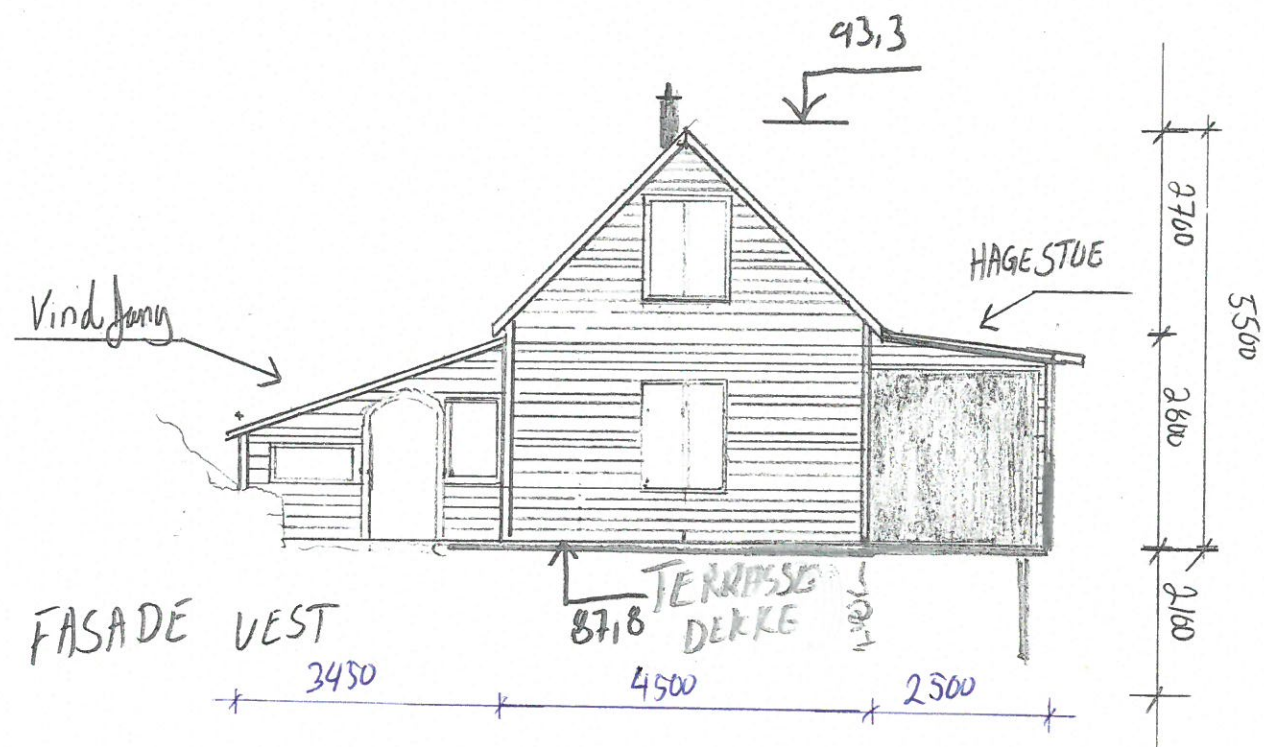


Gruppe E
VEDLEGG 01

BOLIG M 1:100
FASADE V / Ø
GNR 315 BUR 11-12 OAS

PLAN 01

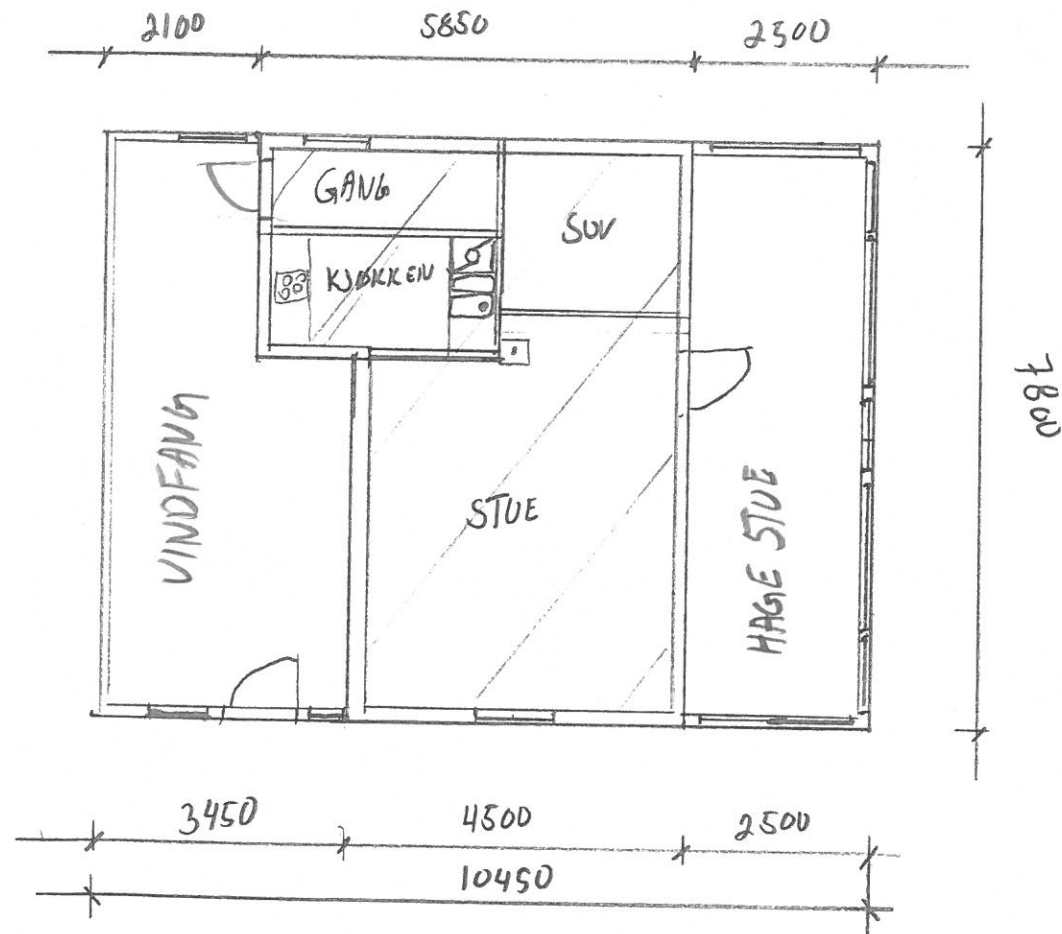


PLAN U

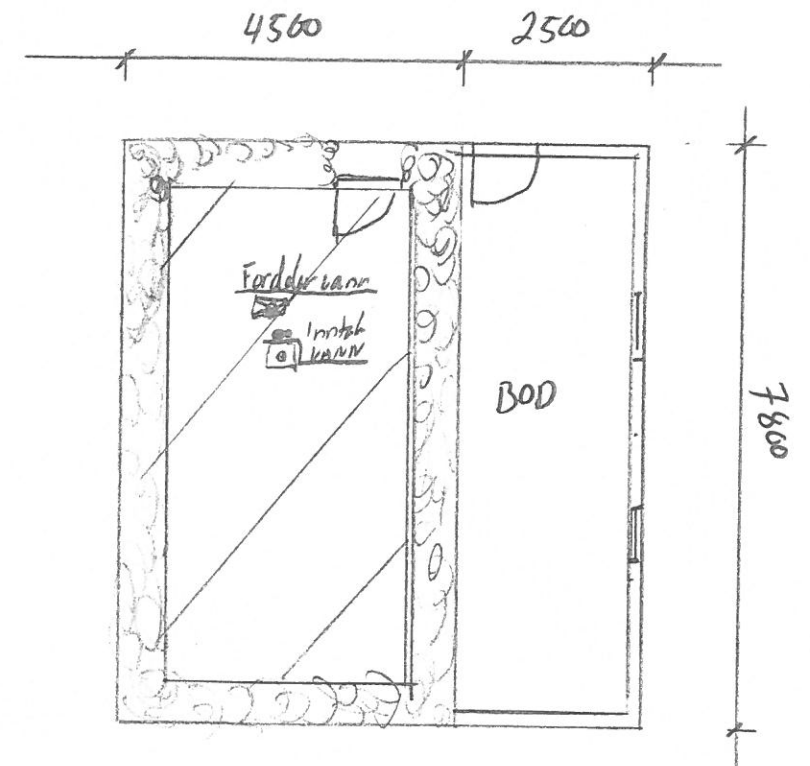

Gruppe
VEDLEGG 03

DOLIG		M: 1: 100
PLAN 01	06 U	OPS
GNR 315 BNR 11-12		

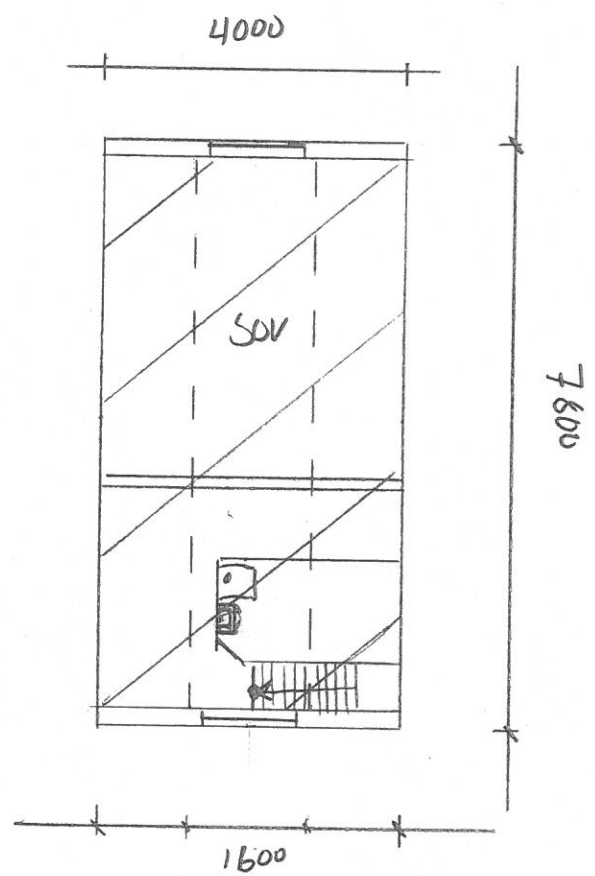

BOLIG	M 1:100
PLAN 02	
GNR 315 BNR 11-R	OLS