


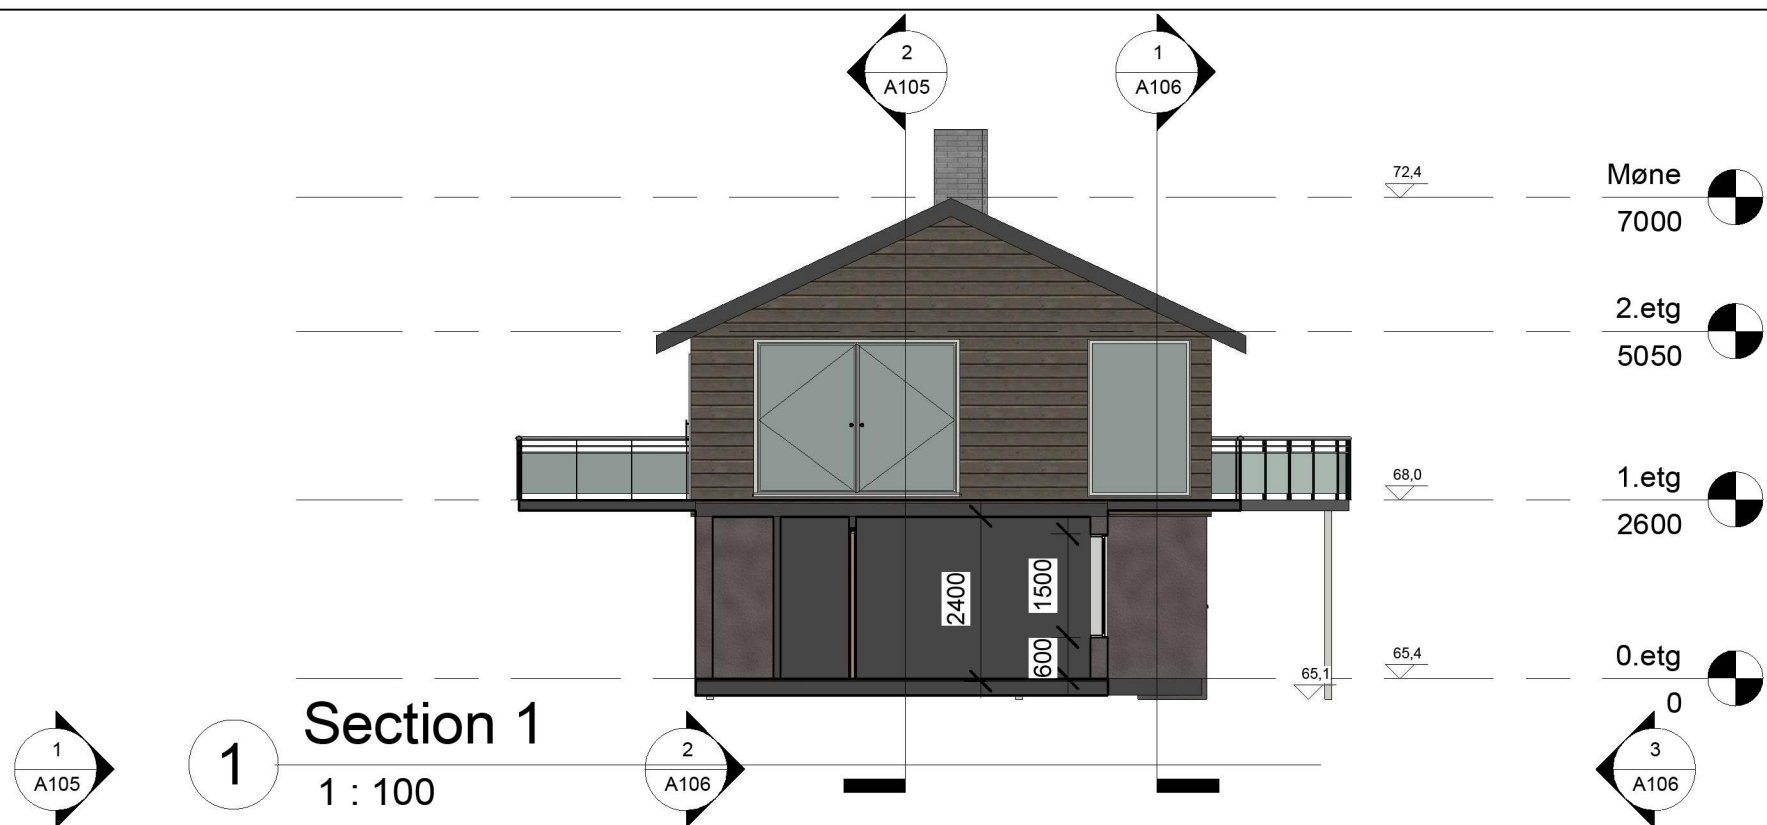

**Section 1**  
1 : 100

Møne  
7000

2.etg  
5050

1.etg  
2600

0.etg  
0

3  
A106

Møne  
7000

2.etg  
5050

1.etg  
2600

0.etg  
0



**Section 2**  
1 : 100



Arkitekt Jameson AS

| No. | Description | Date |
|-----|-------------|------|
|     |             |      |
|     |             |      |
Kim Andre Hope  
Skodvinsvegen 143  
4631-96/8 4631-96/16

Snitt section 1 og 2

|                |            |       |
|----------------|------------|-------|
| Project number | 0001       | A105  |
| Date           | Issue Date |       |
| Drawn by       | Author     |       |
| Checked by     | Checker    |       |
| Scale          |            | 1:100 |