





1. Etasje

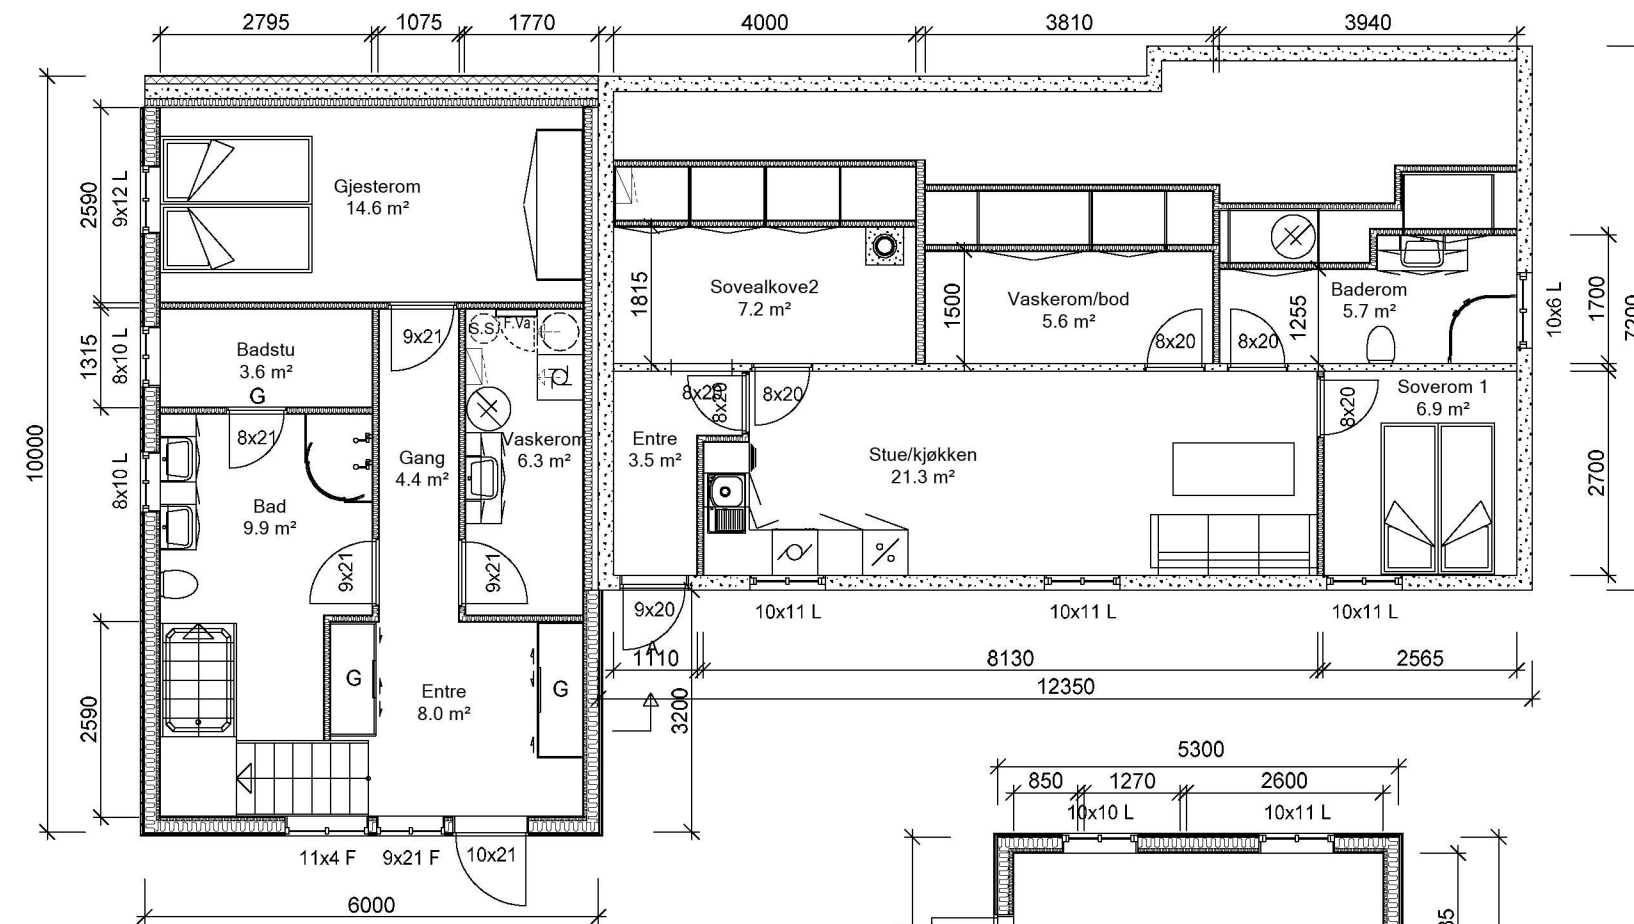

2. Etasje

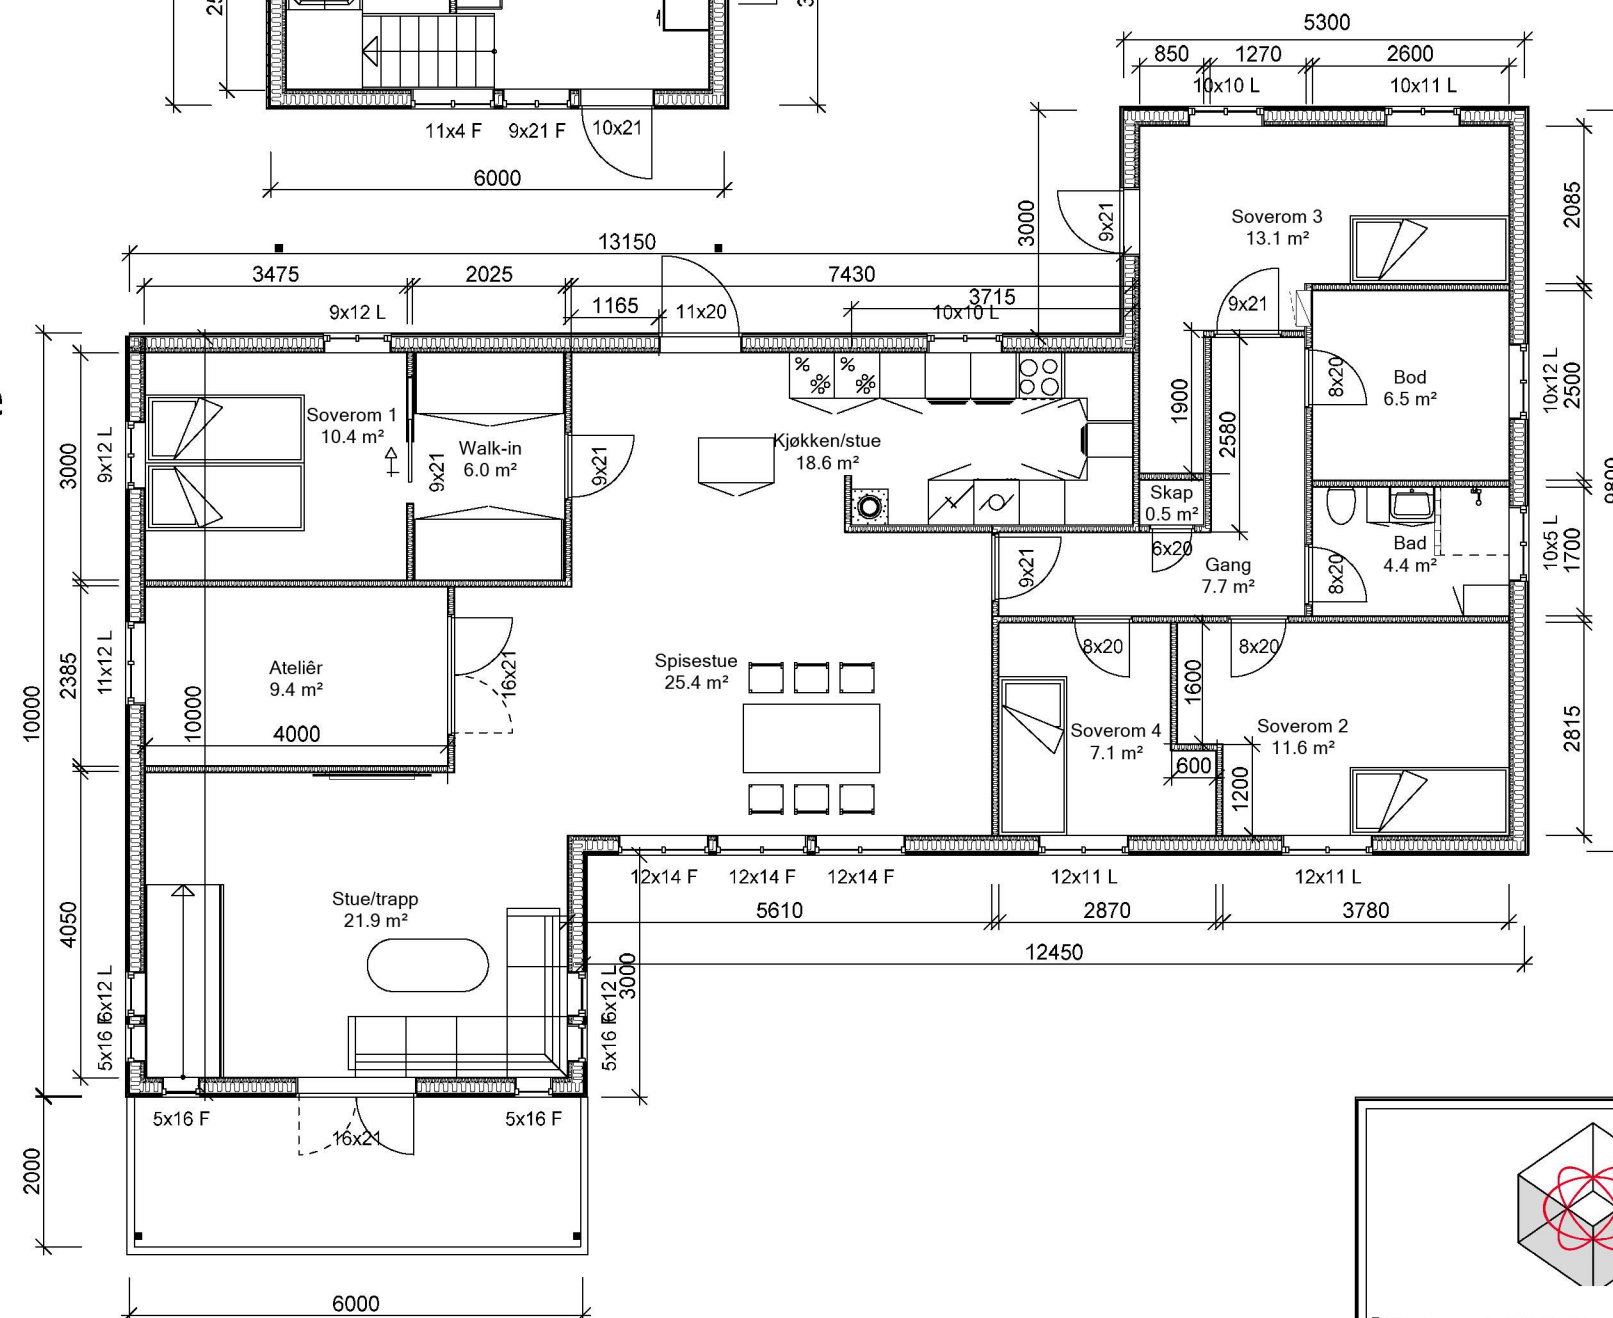

Endret tilbyggde1

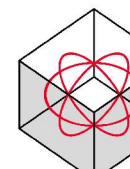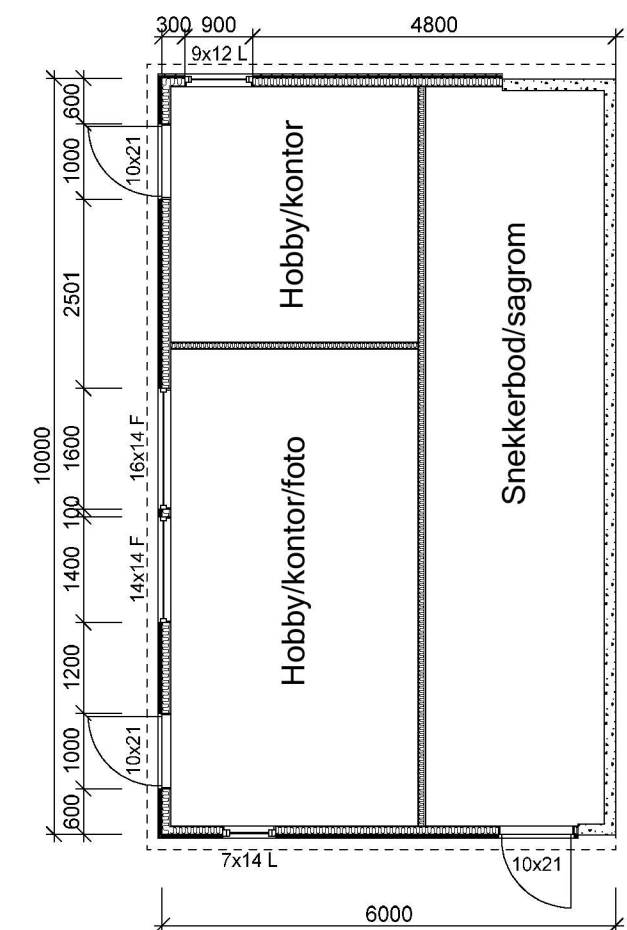

Tiltakshaver: Thomas Hagewick

Byggeplass: HoltermandsvegenKommune: Alver

Gnr: 323 Bnr: 83 Mål: 1 : 100

Plan

 DATA DESIGN SYSTEM

Dato: 23.03.2021

Tegn:

Prosjekt nr.55

Tegn.nr: 501

Holtermandsvegen tilbygg