


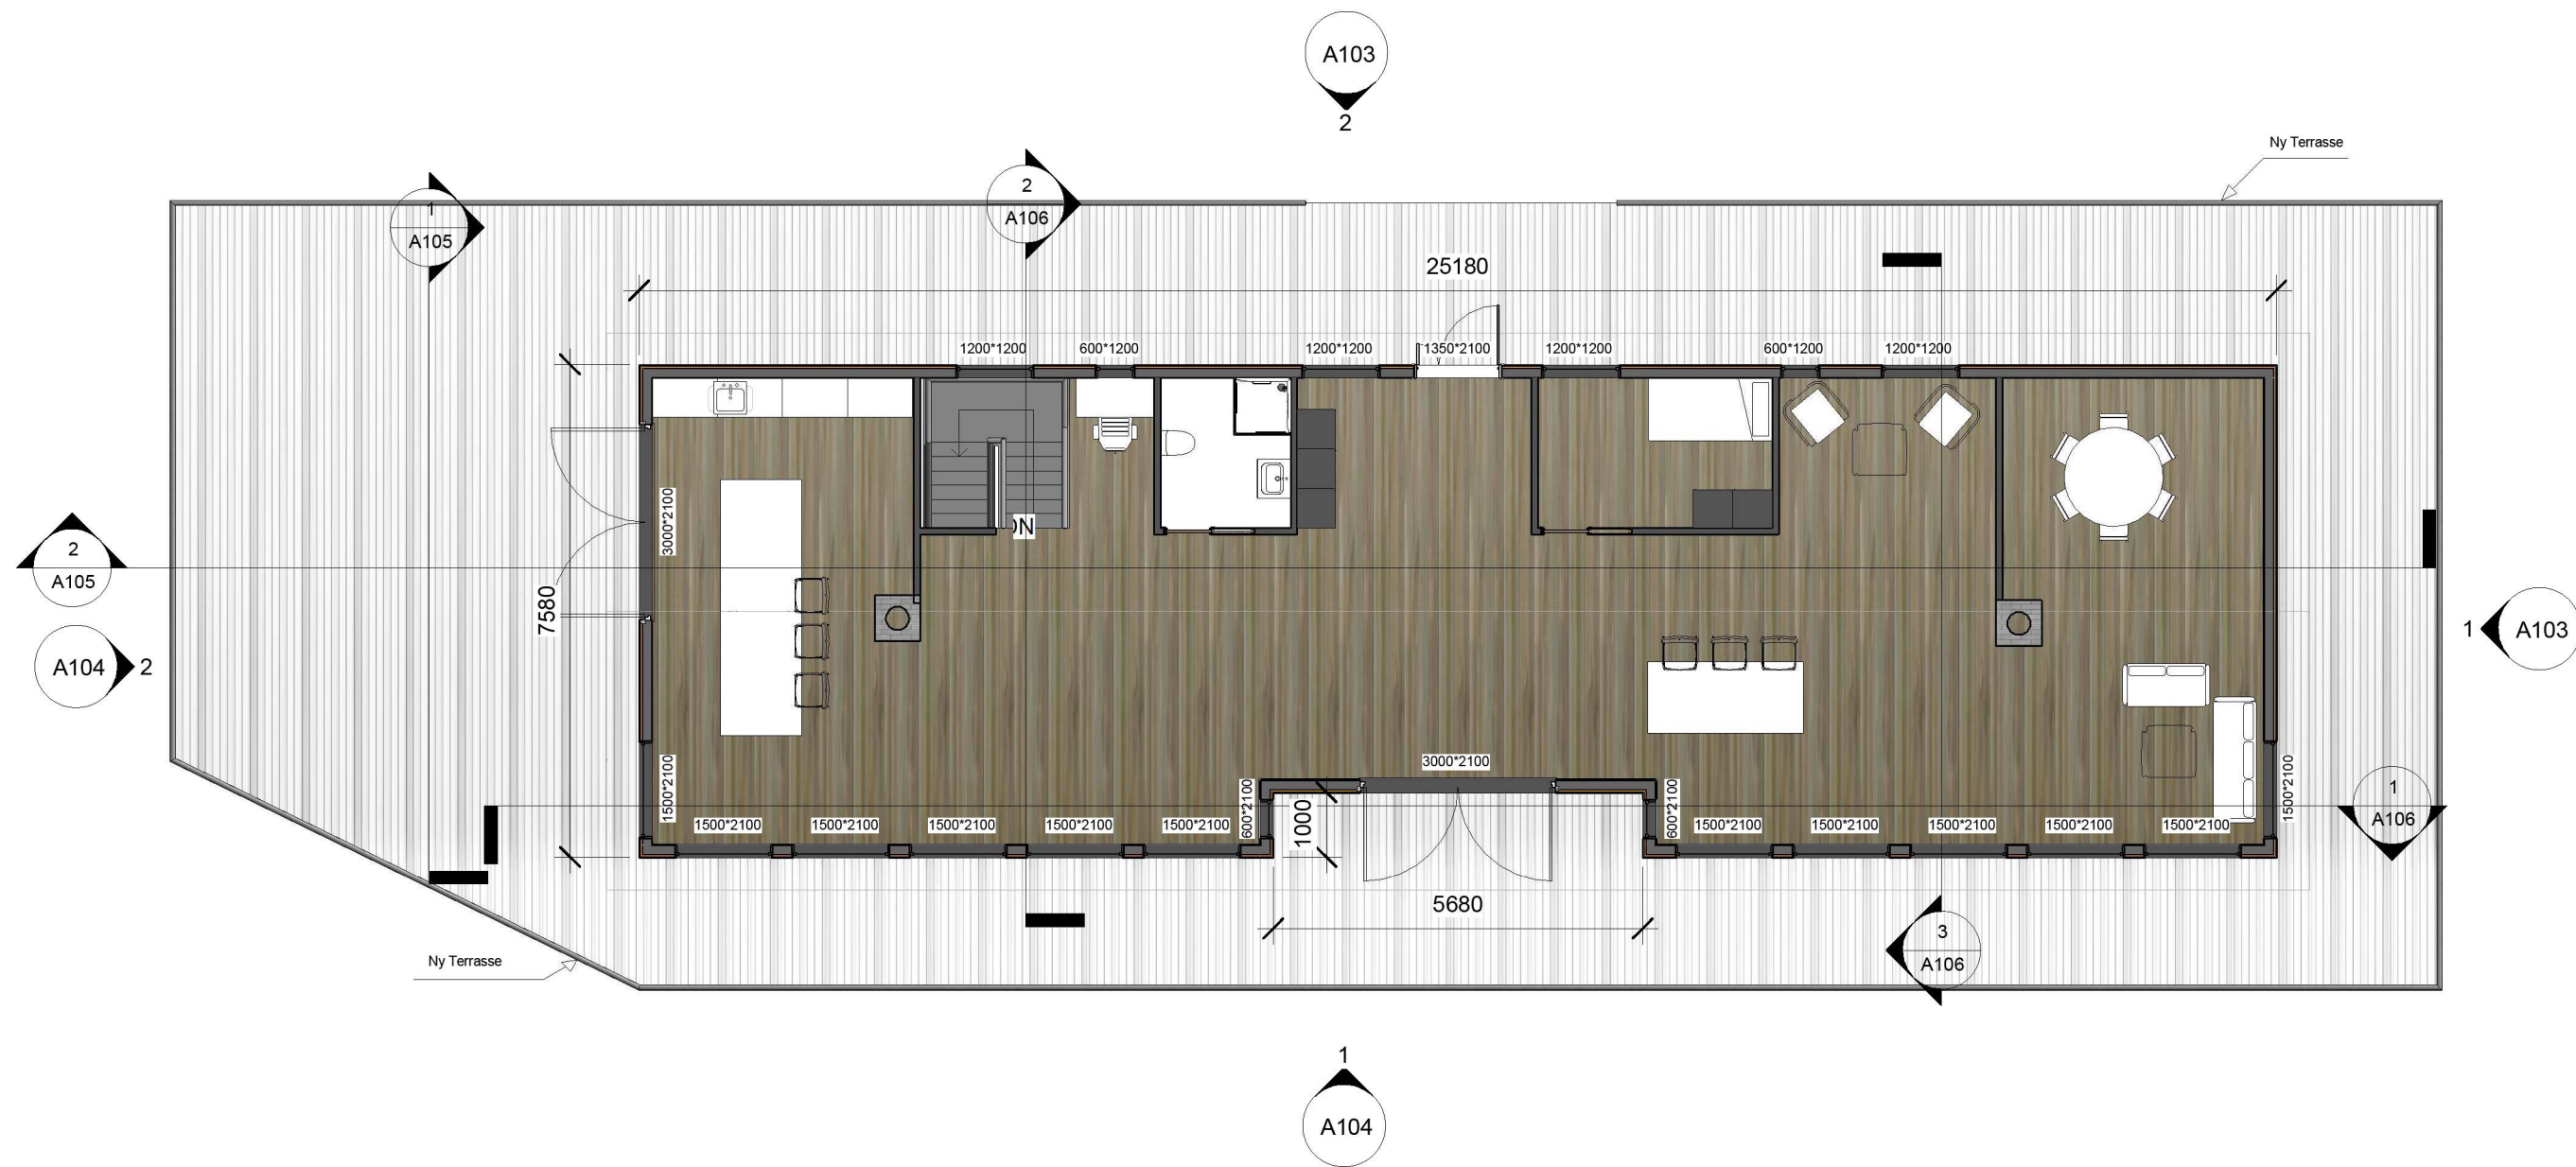

Arkitekt Jameson AS

No.	Description	Date

Kim Andre Hope
Skodvinsvegen 143
4631-96/8 4631-96/16

Plantegning 1.etg

Project number	0001	A102
Date	Issue Date	
Drawn by	Author	
Checked by	Checker	
Scale		1:100

10.02.2020 08:46:41