




① PLANTEGNING
1:50

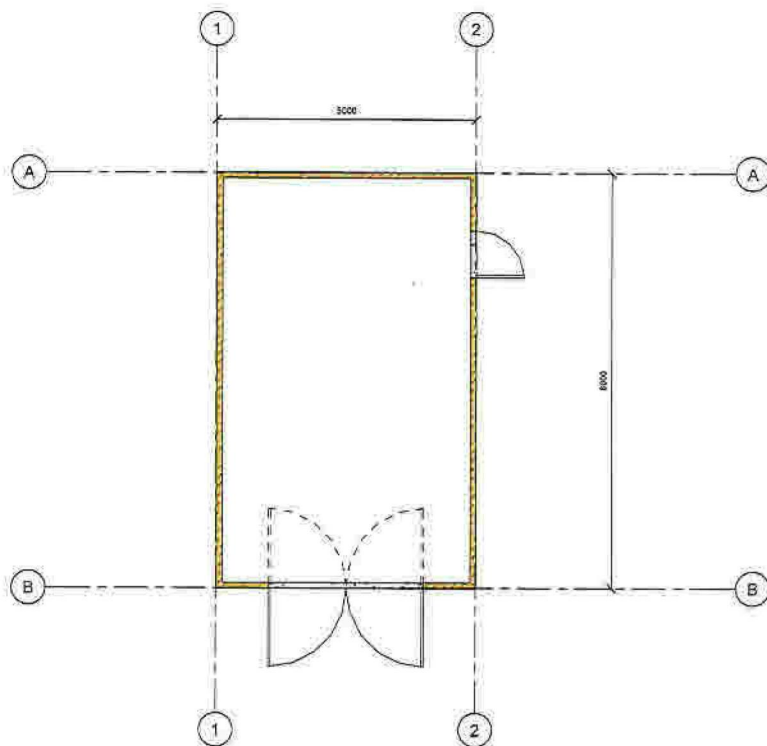


④ SKISSE

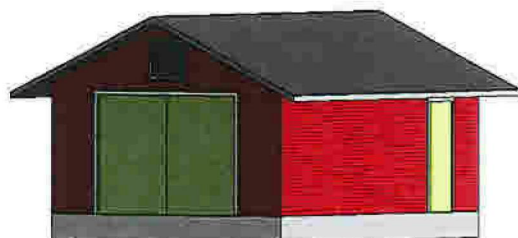

② FASADE FRONT
1:50

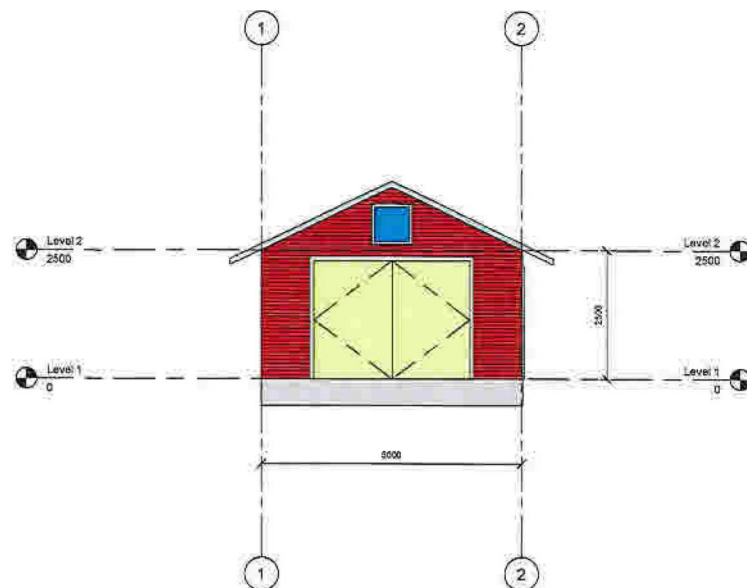

③ FASADE HØGRE
1:50

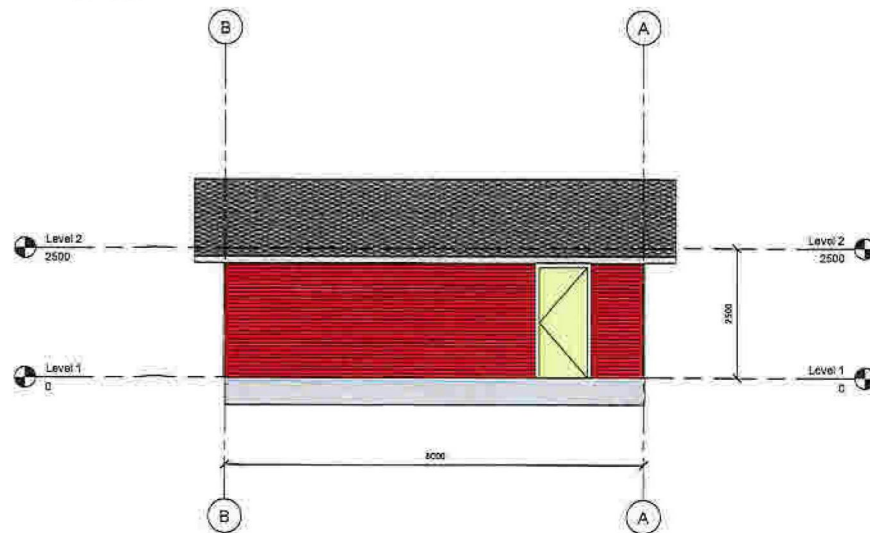

www.autodesk.com/revit

Consultant
Address
Address
Phone
Fax
e-mail

Consultant
Address
Address
Phone
Fax
e-mail

Consultant
Address
Address
Phone
Fax
e-mail

Consultant
Address
Address
Phone
Fax
e-mail

[illegible]

Owner

Nøst

Unnamed

Project number	0001
----------------	------

Date: 29.06.21

Drawn by Runbjo

Checked by	Checker
------------	---------

A101

Scale 1 : 50