


## SITUASJONSPLAN

SEKSJONERINGSBEGJÆRING  
 VEDLEGG 2  
 AUSTRHEIM KOMMUNE  
 GNR.147 BNR.125  
 BYGGEÅR 2021  
 MÅLESTOKK: 1:200  
 DATO: 12.08.21  
 ADRESSE: SKOTENESET  
 5943 AUSTRHEIM

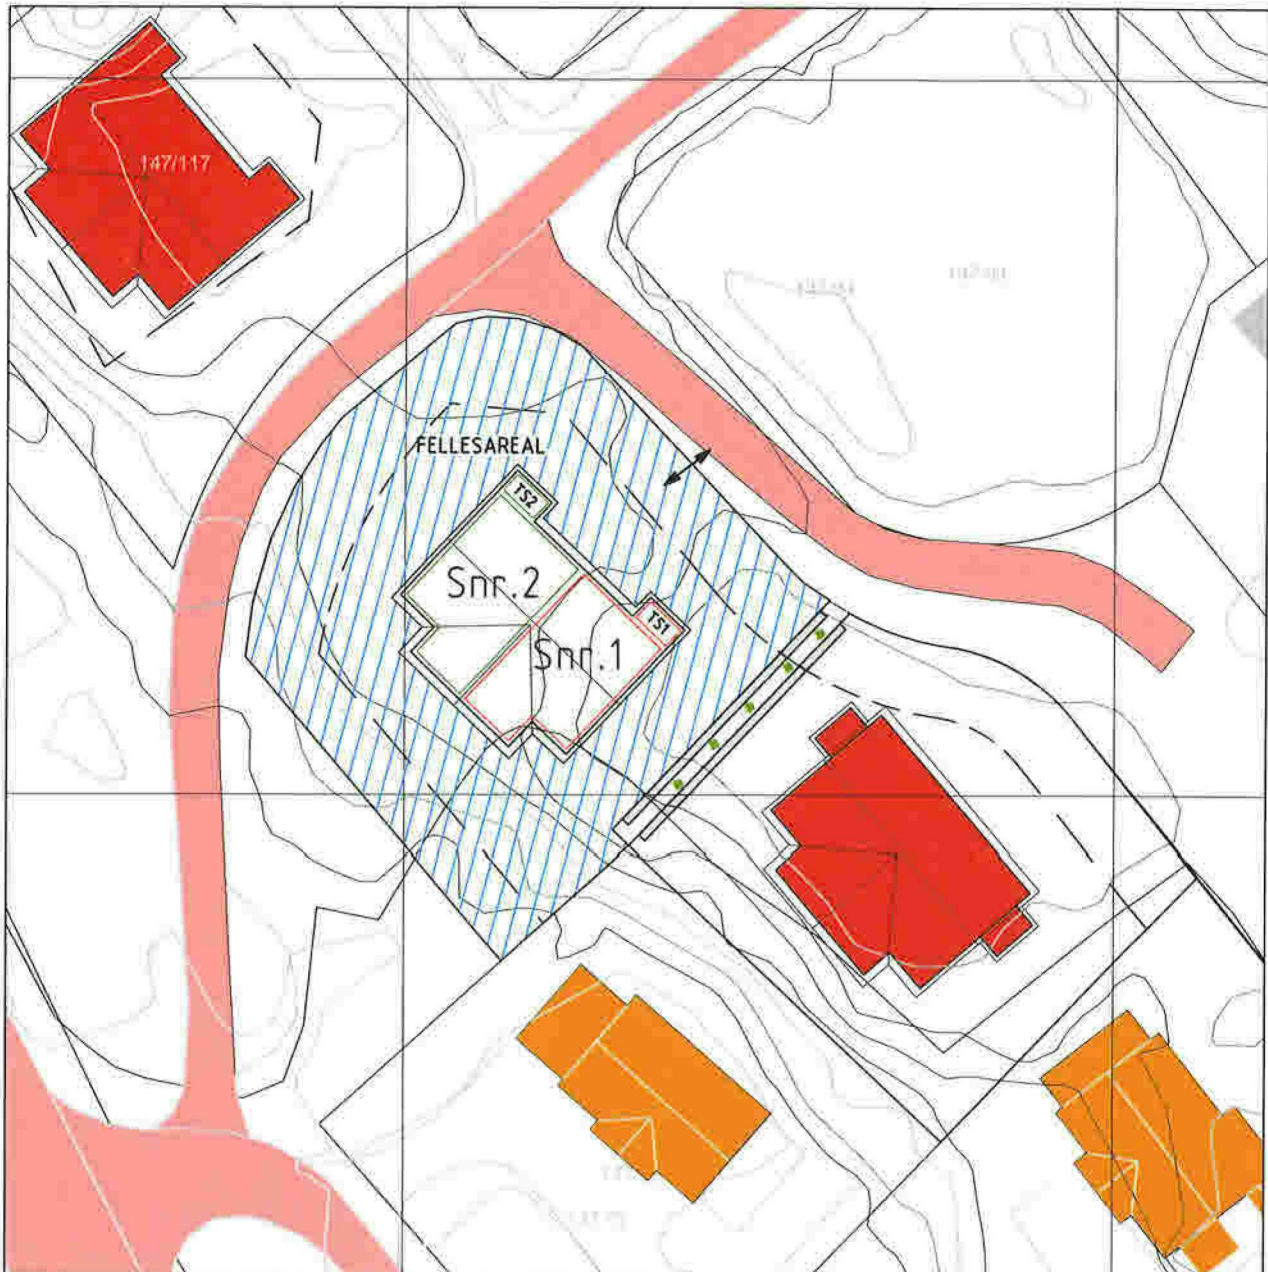

DATE/SEN	NOTE:	ACCORDING TO INTERNATIONAL LAWS, THIS DRAWING IS THE PROPERTY OF ARKOCONSULT AS. THE DRAWING CAN NOT BE USED, MADE PUBLIC, OR HANDED OVER TO A THIRD PARTY WITHOUT OUR WRITTEN CONSENT. ANY INFRINGEMENT WILL LEAD TO LEGAL PROCEEDINGS.	
	<ul style="list-style-type: none"> <li>PART OF DRAWING MAY NOT BE SHOWN IN SCALE</li> <li>DO NOT TAKE MEASURES ON DRAWING</li> <li>ONLY RELAY ON GIVE DIMENSIONS</li> </ul>	REVISION/DATE:	
REV./ DESCRIPTION	ARILD INVEST AS	PROJECT NO.:	2016248
	2 MANSB. 147/125, AUSTRHEIM	DRAWING NO.:	17416248A06
	SEKSJONERING SITUASJONSPLAN	SCALE:	1:500
		FORMAT:	A4
	ARKOCONSULT AS, Postboks 103, 5791 Volest.l. Tel.: 56390003 - Fax.: 56191130 - Mob.: 93241511 Mail: post@arkoconsult.no - Org.nr.: 997089782 MVA	DRAWN:	PKT
		DATE:	21.08.21
		CHECKED:	AL
		DATE:	12.08.21




## SITUASJONSPLAN

SEKSJONERINGSBEGJÆRING  
 VEDLEGG 2  
 AUSTRHEIM KOMMUNE  
 GNR.147 BNR.125  
 BYGGEÅR 2021  
 MÅLESTOKK: 1:200  
 DATO: 12.08.21  
 ADRESSE: SKOTENESET  
 5943 AUSTRHEIM



DATE/SIGN	NOTE:	ACCORDING TO INTERNATIONAL LAWS, THIS DRAWING IS THE PROPERTY OF ARKOCONSULT AS. THE DRAWING CAN NOT BE USED, MADE PUBLIC OR HANDED OVER TO A THIRD PART WITHOUT OUR WRITTEN CONSENT. ANY INFRINGEMENT WILL LEAD TO LEGAL PROCEEDINGS.		
	<ul style="list-style-type: none"> <li>PART OF DRAWING MAY NOT BE SHOWN IN SCALE</li> <li>DO NOT TAKE MEASURES ON DRAWING</li> <li>ONLY RELAY ON GIVE DIMENSIONS</li> </ul>	REVISION/DATE:		
REV./ DESCRIPTION	ARILD INVEST AS	PROJECT NO.:	2016248	
	2 MANNSEB. 147/125, AUSTRHEIM	DRAWING NO.:	17416248A06	
 ARKOCONSULT AS, Postboks 103, 5291 Volestf. Tel.: 56390003 – Fax.: 56191130 – Mob.: 93241511 Mail: post@arkoconsult.no – Org.nr.: 997089782 IVA	SEKSJONERING	SCALE:	1:500	
	SITUASJONSPLAN	FORNAT:	A4	
		DRAWN:	PKT	DATE:
		CHECKED:	AL	DATE:
			21.08.21	
			12.08.21	



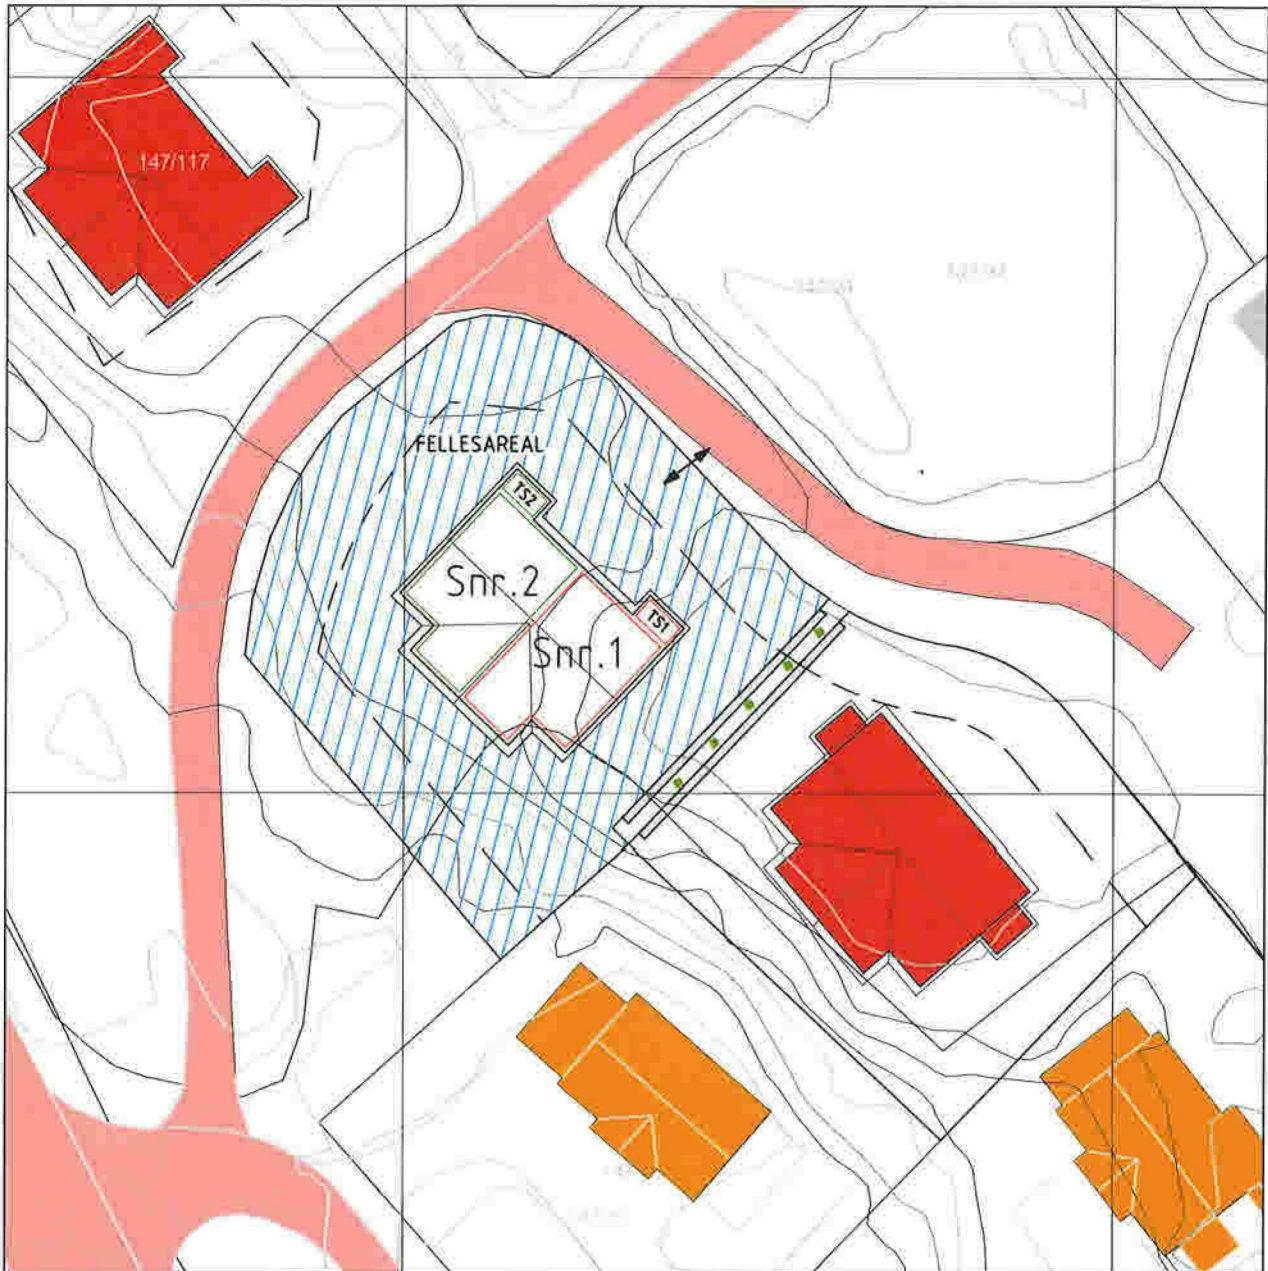

## SITUASJONSPLAN

SEKSJONERINGSBEGJÆRING  
 VEDLEGG 2  
 AUSTRHEIM KOMMUNE  
 GNR.147 BNR.125  
 BYGGEÅR 2021  
 MÅLESTOKK: 1:200  
 DATO: 12.08.21  
 ADRESSE: SKOTENESET  
 5943 AUSTRHEIM



DATE/RSN	NOTE	ACCORDING TO INTERNATIONAL LAWS, THIS DRAWING IS THE PROPERTY OF ARKOCONSULT AS. THE DRAWING CAN NOT BE USED, MADE PUBLIC OR HANDED OVER TO A THIRD PARTY WITHOUT OUR WRITTEN CONSENT. ANY INFRINGEMENT WILL LEAD TO LEGAL PROCEEDINGS.	
	<ul style="list-style-type: none"> <li>PART OF DRAWING MAY NOT BE SHOWN IN SCALE</li> <li>DO NOT TAKE MEASURES ON DRAWING</li> <li>ONLY RELAY ON GIVE DIMENSIONS</li> </ul>		
REV/ DESCRIPTION	ARILD INVEST AS 2 MANSB. 147/125, AUSTRHEIM	REVISION/DATE:	
	SEKSJONERING SITUASJONSPLAN	PROJECT NO.:	2016248
		DRAWING NO.:	17416248A06
	ARKOCONSULT AS, Postboks 103, 5291 Volest.1. Tel: 56390603 - Fax: 56191130 - Mob: 93241511 Mail: post@arkoconsult.no - Org nr.: 997089782 MVA	SCALE: 1:500	FORMAT: A4
		DRAWN: PKT	DATE: 21.08.21
		CHECKED: AL	DATE: 12.08.21