



www.autodesk.com/revit


No.	Description	Date

151/24

Nøst

Fasadetegning - Vest

Project number	0001	A106
Date	29.08.2021	
Drawn by	CK	
Checked by	CK	
Scale		1 : 50

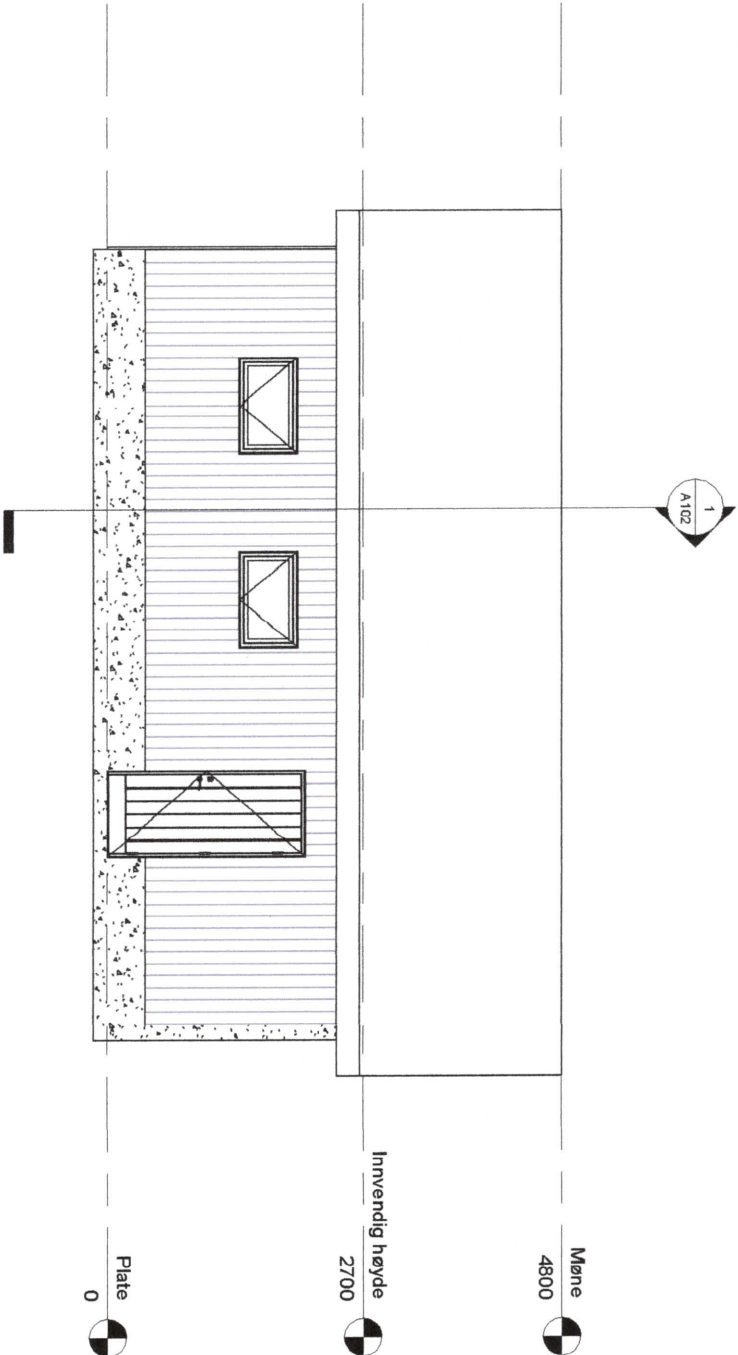



AUTODESK

www.autodesk.com/revit


No.	Description	Date

151/24

Nøst

Fasadetegning - Nord

Project number	0001	A103
Date	29.08.2021	
Drawn by	CK	
Checked by	CK	
	Scale	1 : 50

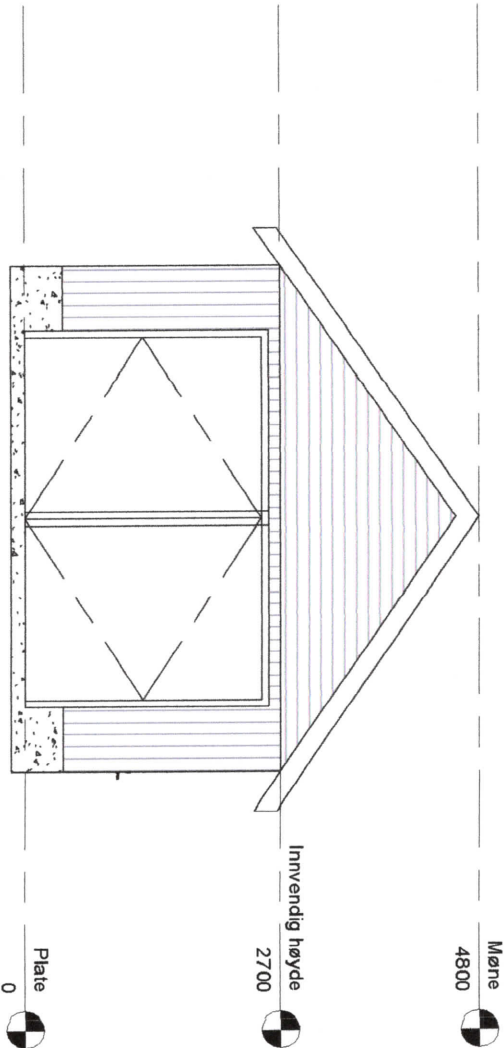




Måne
4800

Innvendig høyde
2700

Plate
0

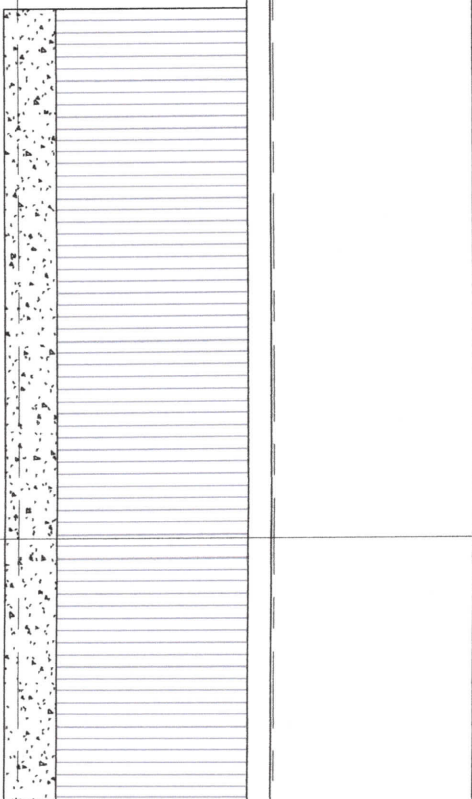

www.autodesk.com/revit


No.	Description	Date

151/24

Nøst

Fasadetegning - Øst

Project number	0001	A105	
Date	29.08.2021		
Drawn by	CK		
Checked by	CK	Scale	1 : 50

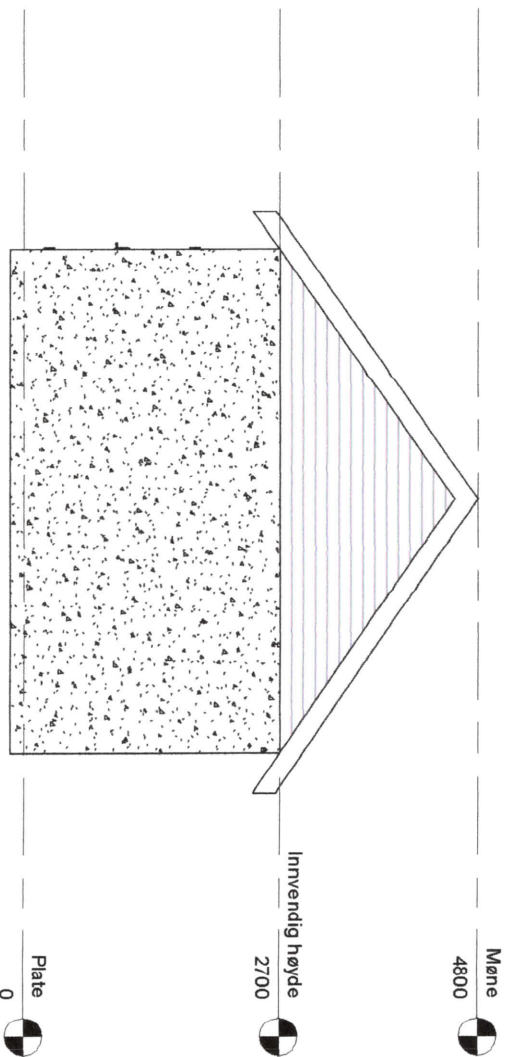

AUTODESK

www.autodesk.com/revit

No.	Description	Date

151/24

Nøst

Fasadelegning - Sør

Project number 0001
Date 29.08.2021
Drawn by CK
Checked by CK

A104

Scale 1 : 50



AUTODESK

www.autodesk.com/revit


No.	Description	Date

151/24

Nøst

Snitt

Project number	0001	A102
Date	29.08.2021	
Drawn by	CK	
Checked by	CK	
	Scale	1 : 50

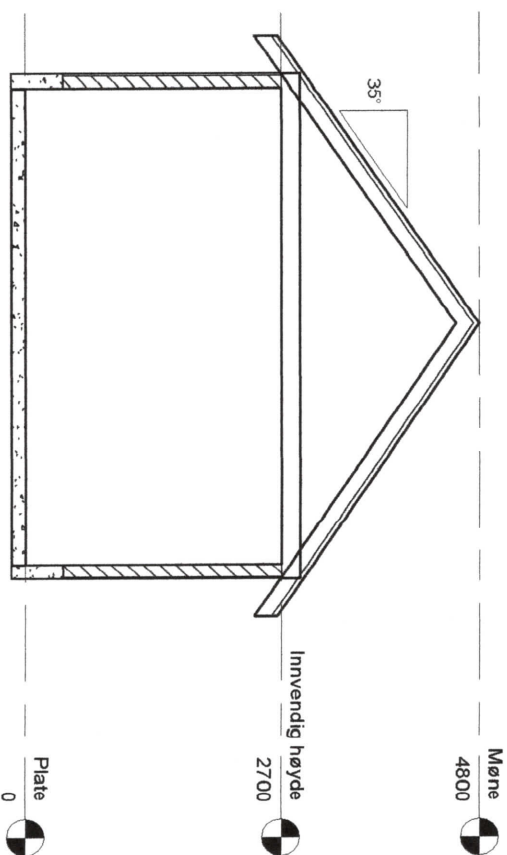



AUTODESK

www.autodesk.com/revit

No.	Description	Date

151/24

Nøst

Plantegning

Project number	0001	A101
Date	29.08.2021	
Drawn by	CK	
Checked by	CK	
Scale		1 : 50

