


HOR. KURV.											
BREDDEUTV.											
VEIBANE H.	18.81	18.81	18.81	18.81	18.81	18.84	19.46	20.00			
SKJ./FYLL.	0.54	0.75	1.31	1.43	1.49	1.37	1.53	1.29			

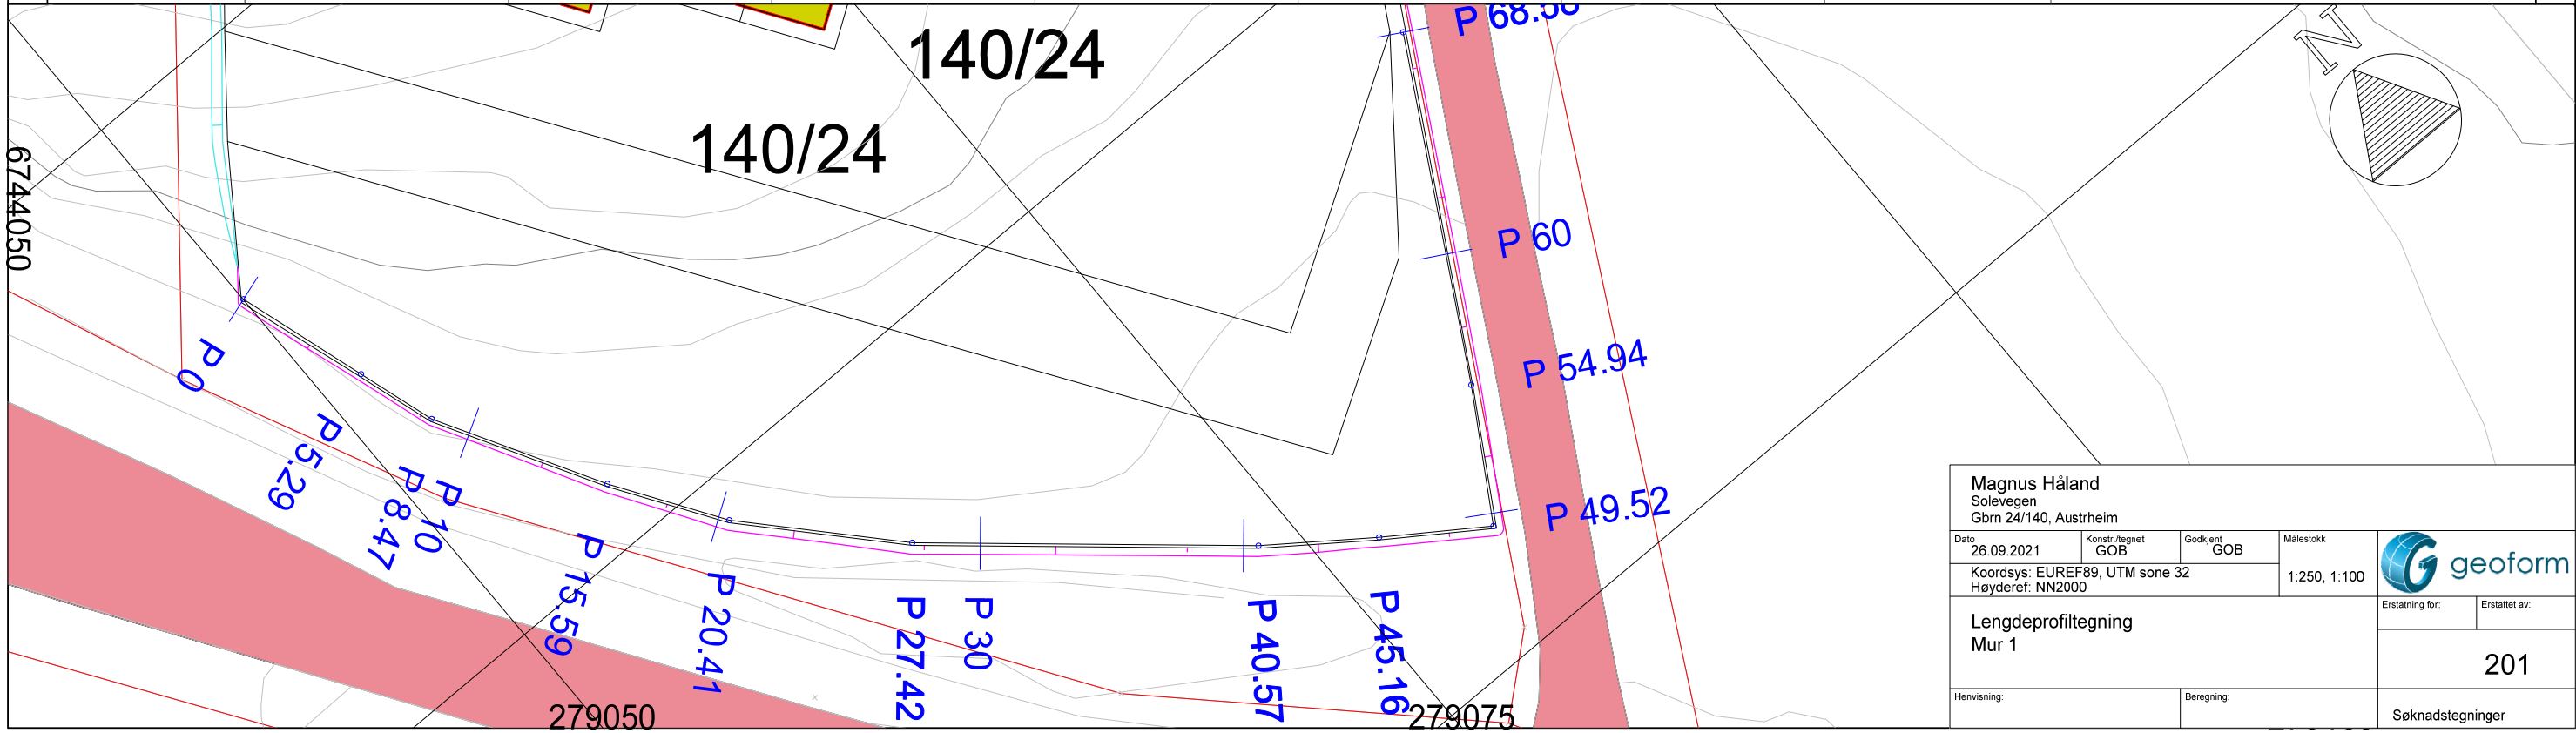

Magnus Håland Solevegen Gbrn 24/140, Austrheim				
Dato 26.09.2021	Konstr. Regnet GOB	Godkjent GOB	Målestokk 1:250, 1:100	
Lengdeprofiltegning Mur 1				Erstatning for: Erstattet av: <b>201</b>
Henvisning:		Beregning:		Søknadstegninger