

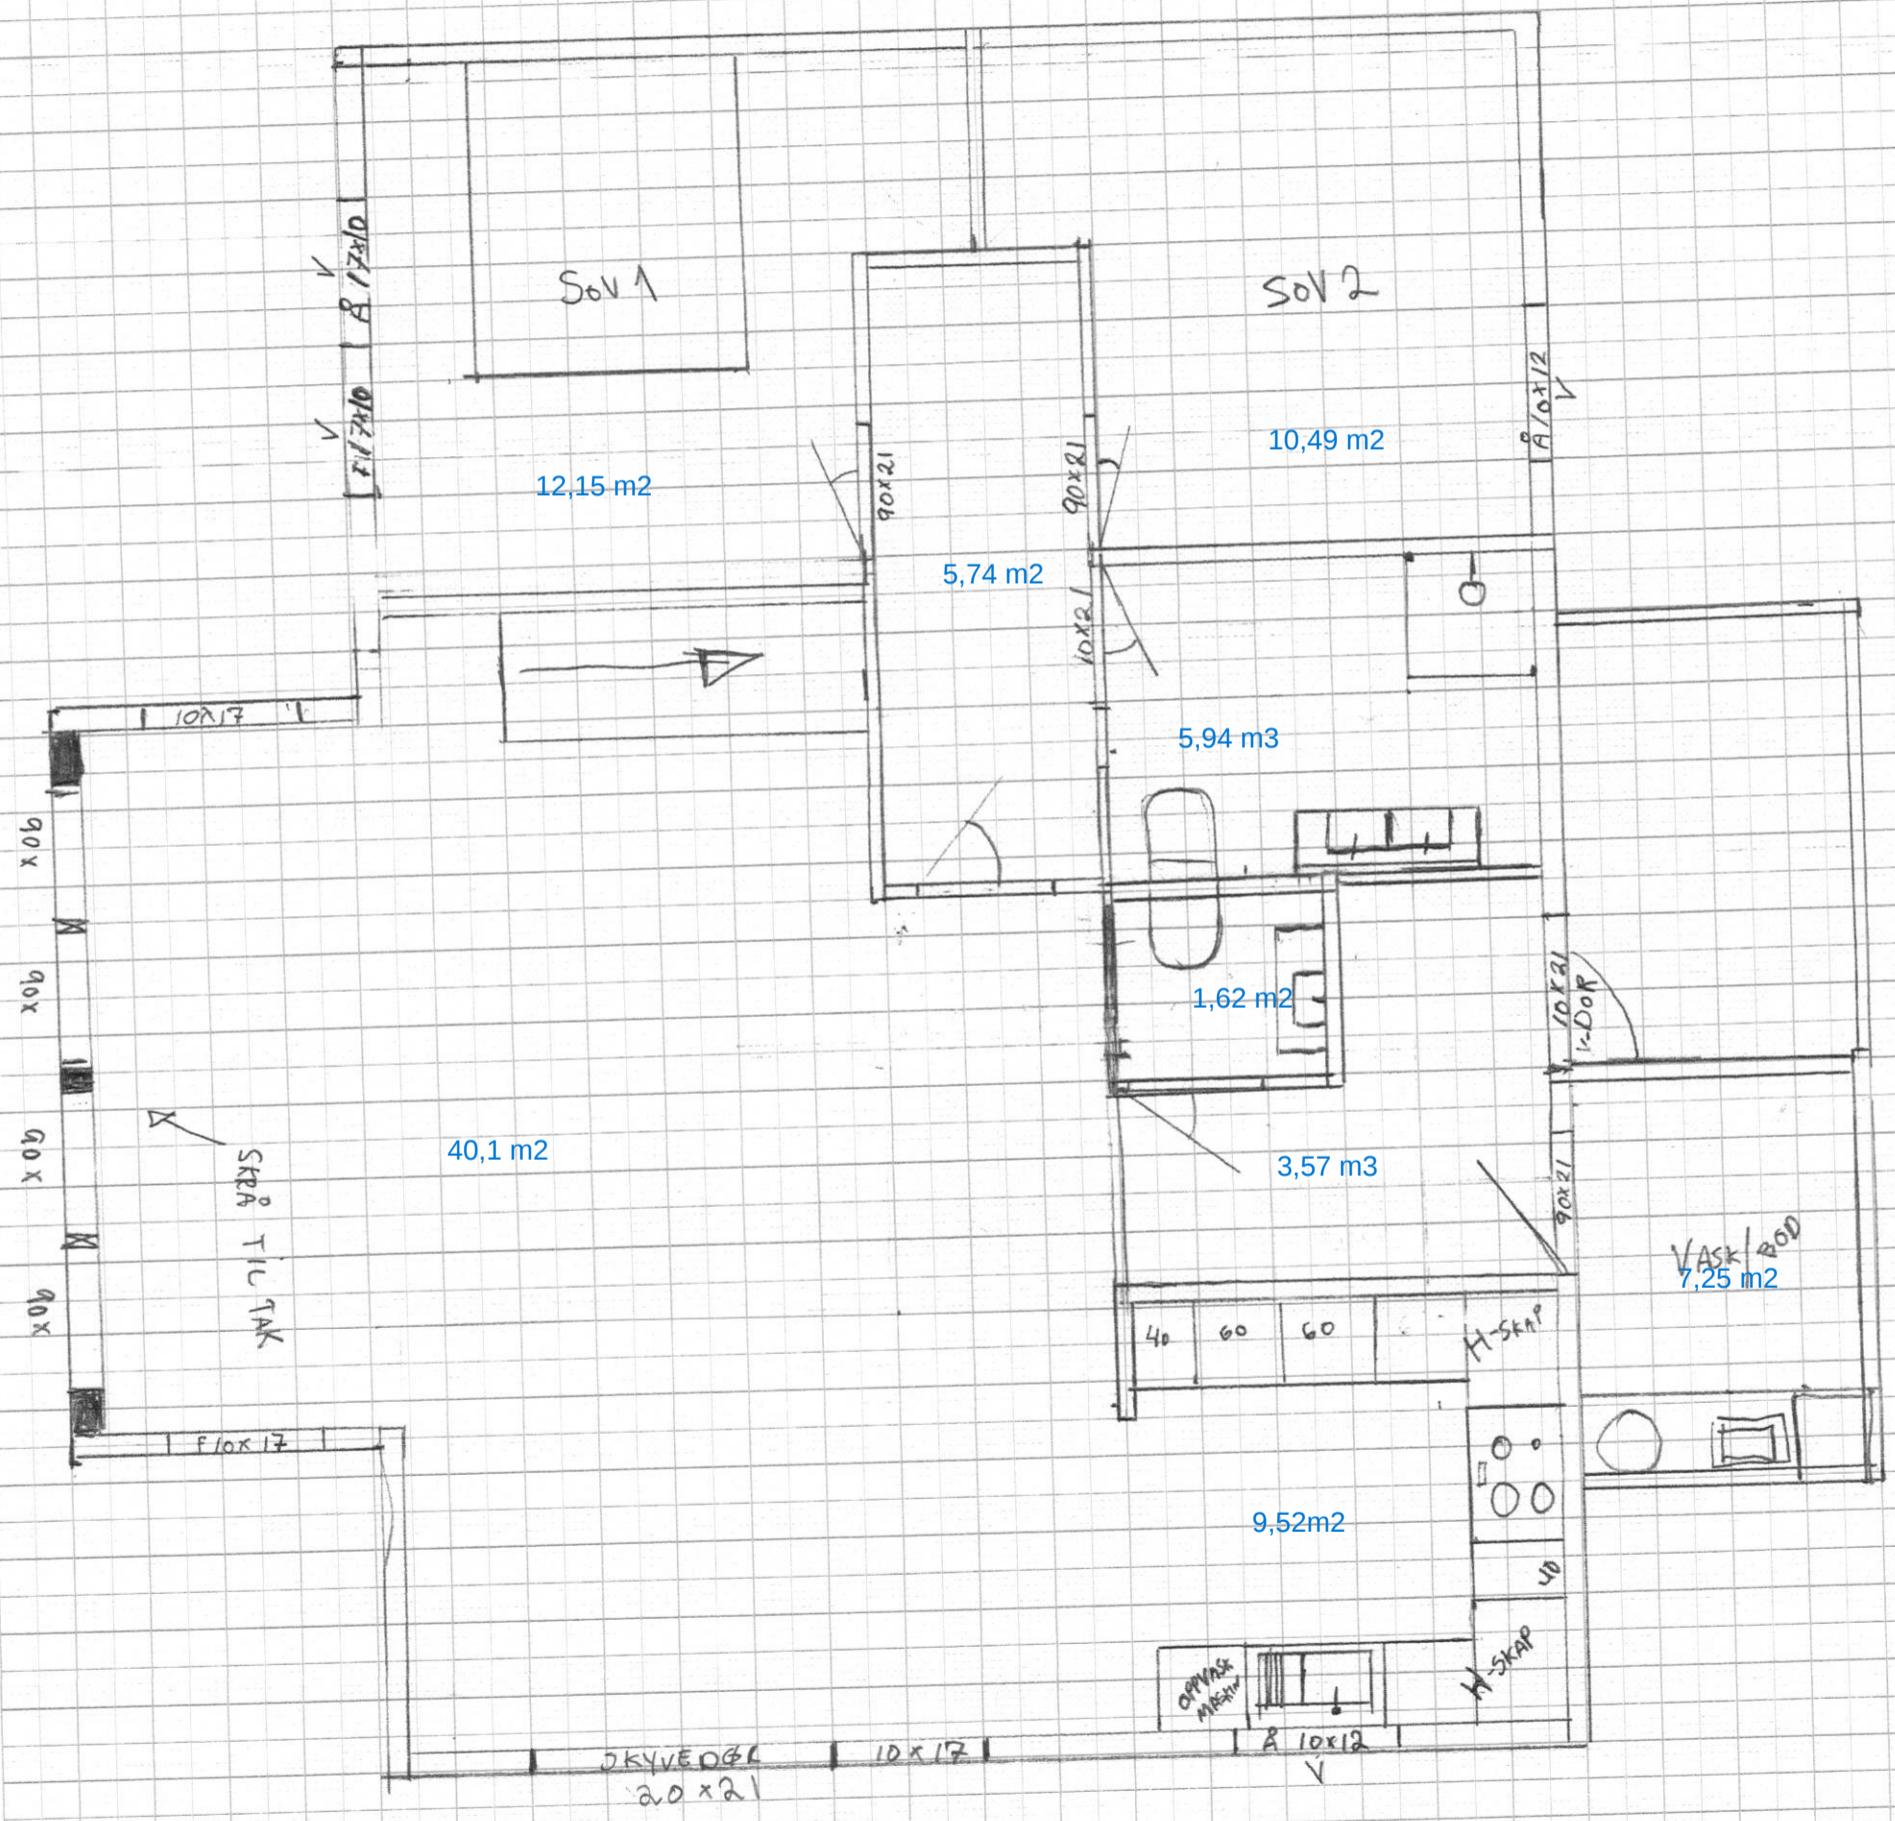
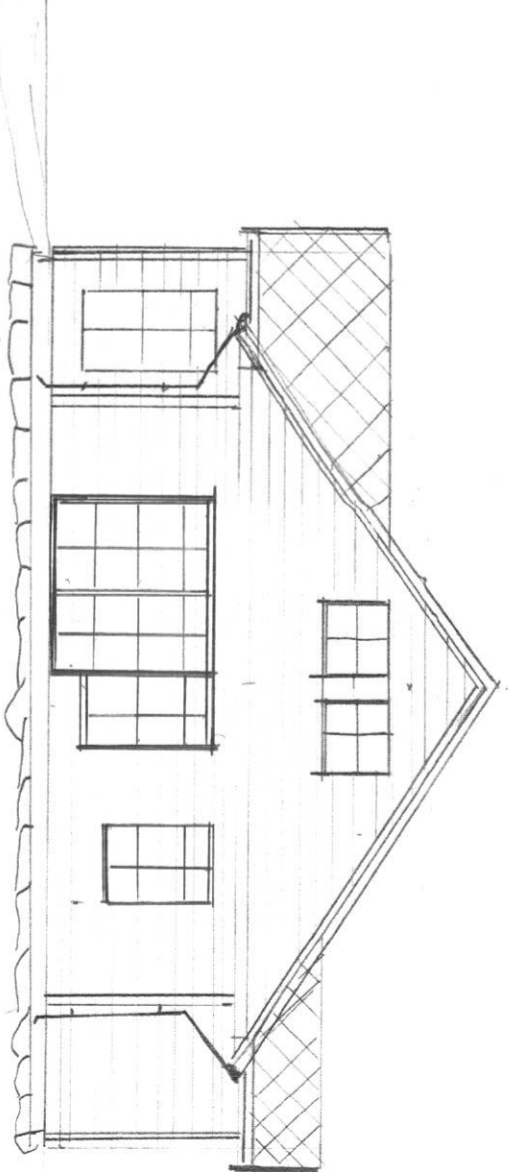
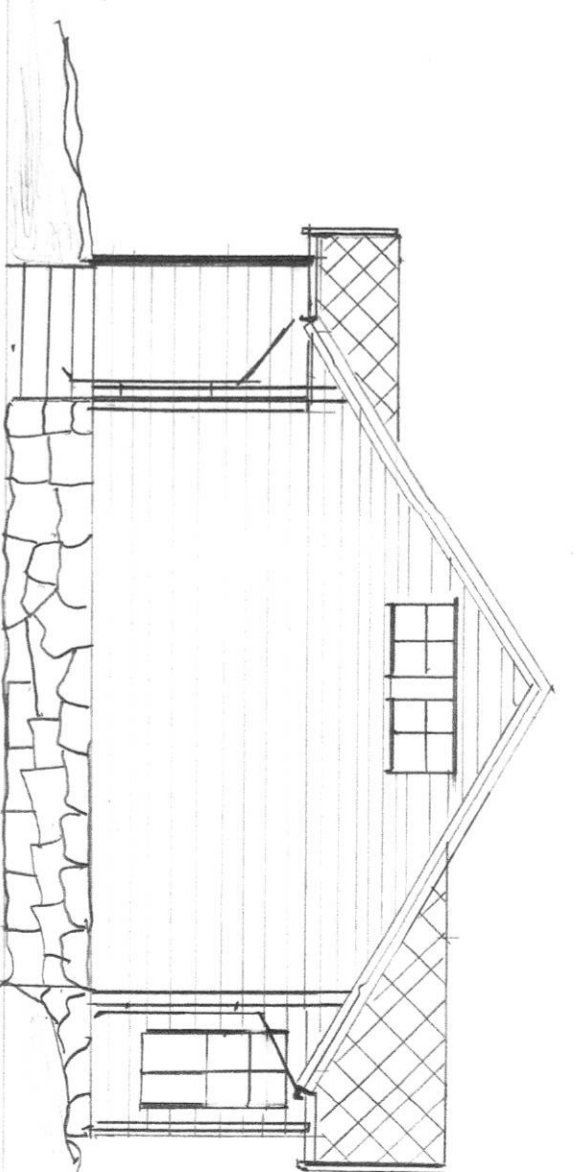


PLAN 2

PLAN 2 ETG
1:50

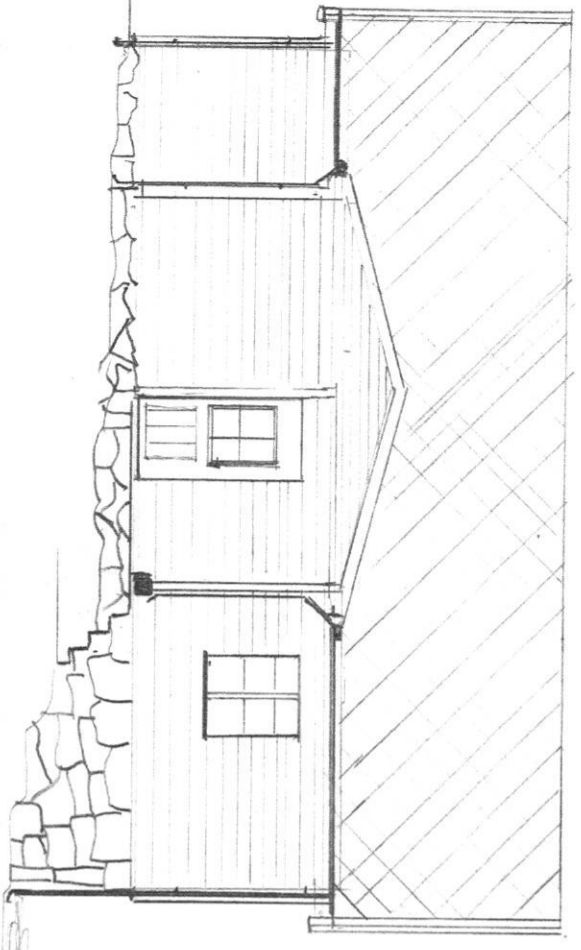

PLAN 1:50

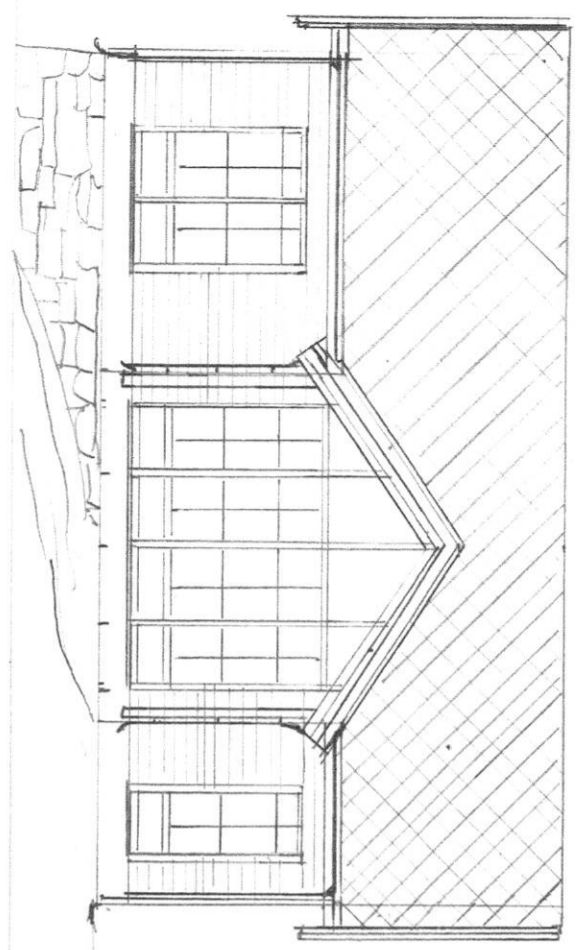


1:100

FASADE

06.03-12



Jim bygg
Tlf: 47 37 61 61

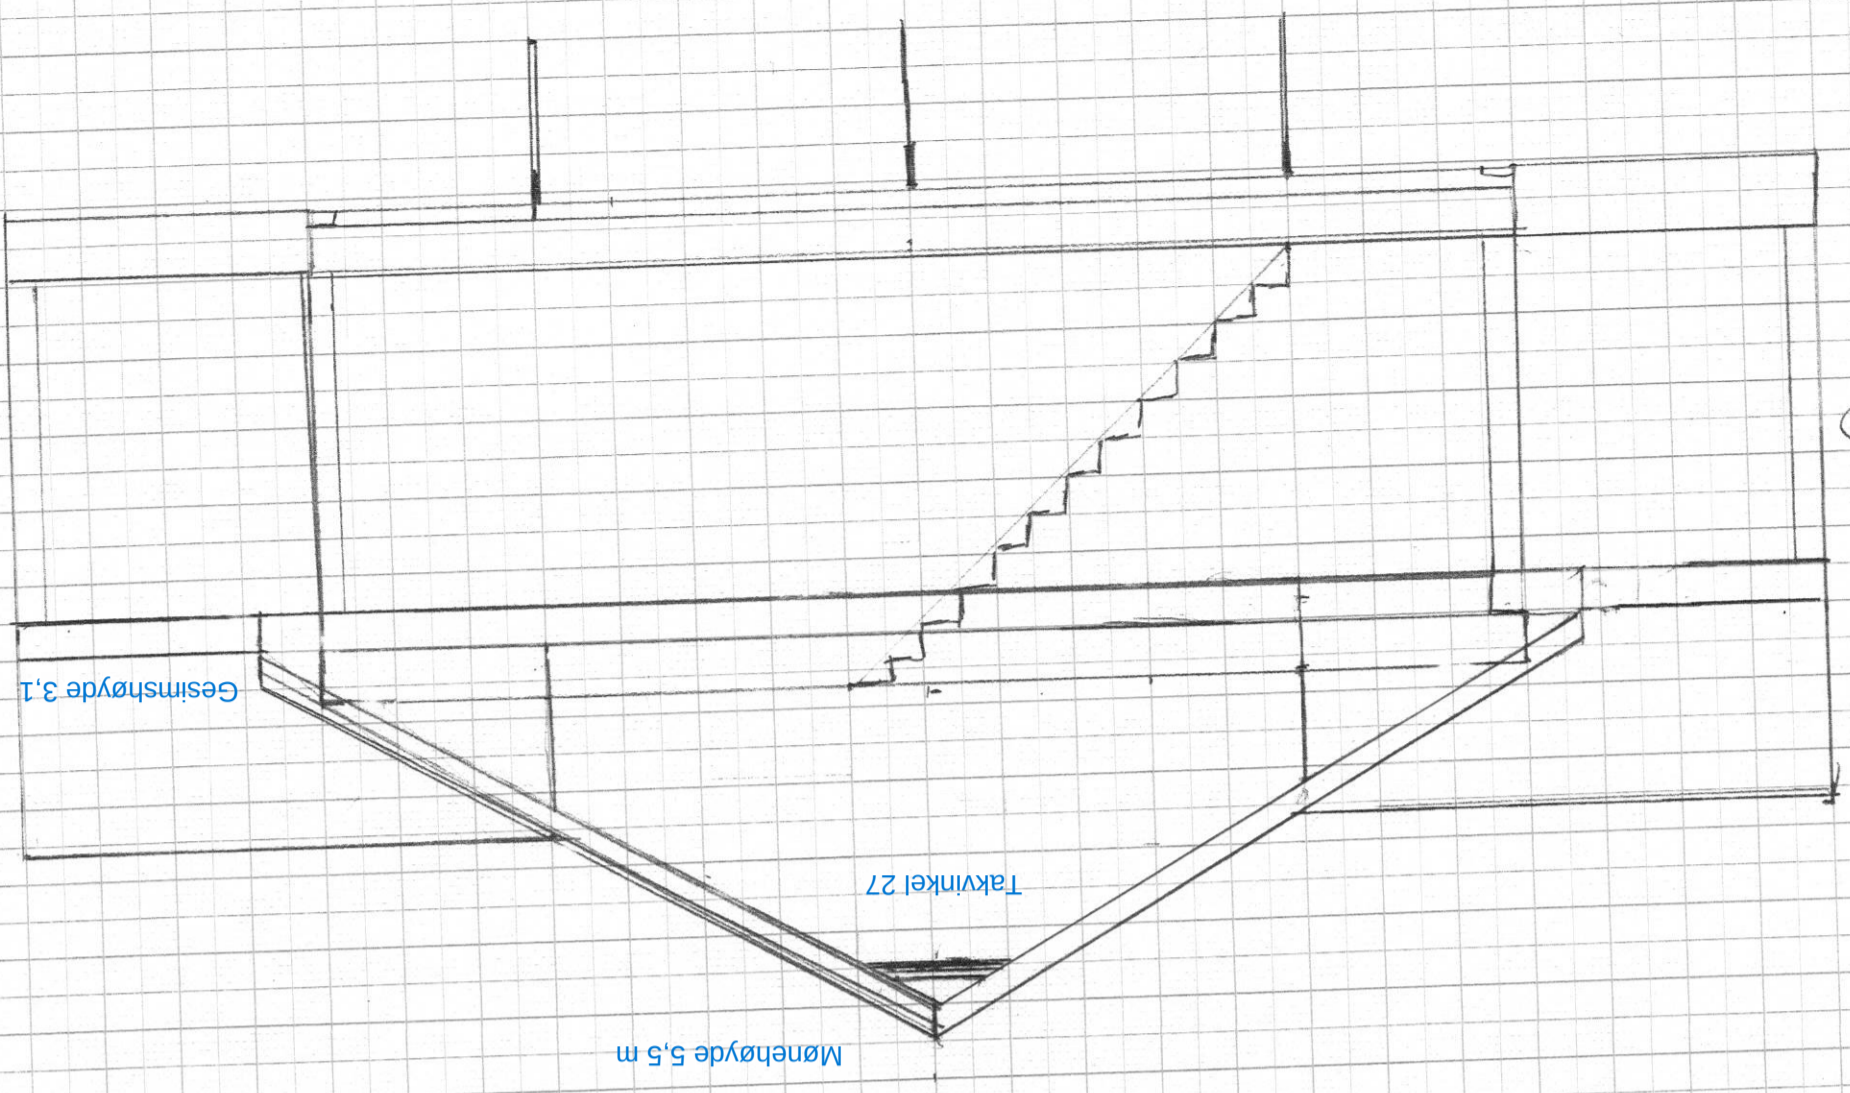

SNITT 1:50