




Fasade 1

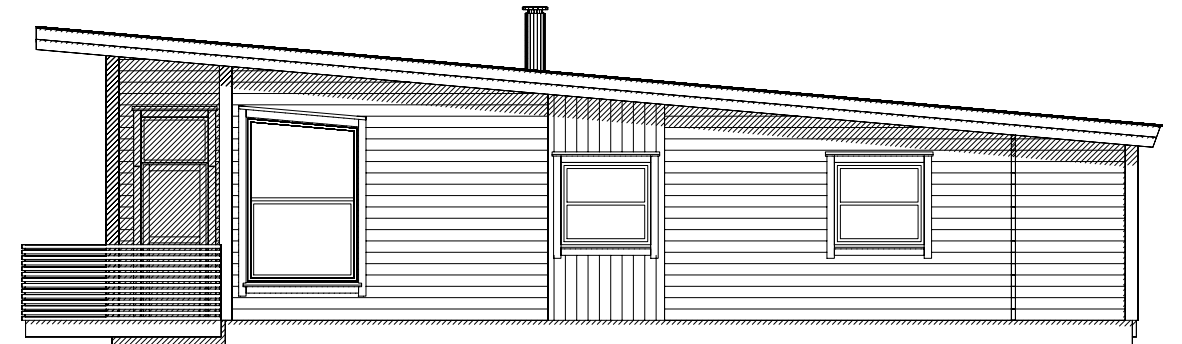

Fasade 2

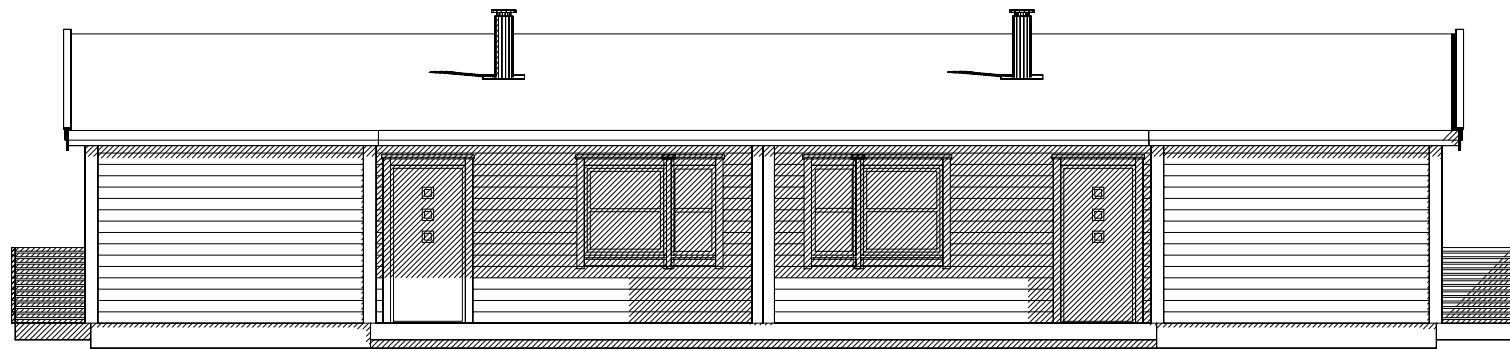


Fasade 3

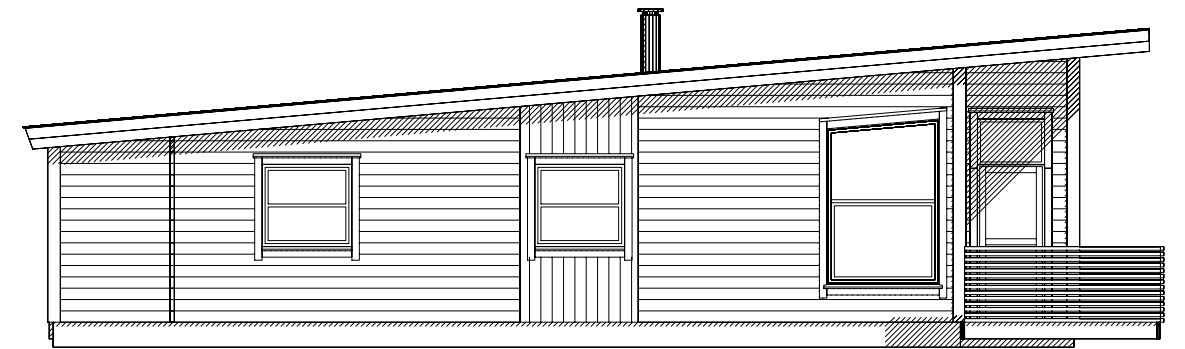

Fasade 4

Tomannsbolig

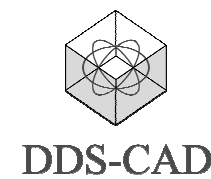

© Tegningen er beskyttet i.h.t. lov om opphavsrett.

Tiltakshaver: **Din Heim AS**

Byggeplass: **Sævrøyvegen 21**

Kommune: **Austrheim**

Gnr: 156 Bnr: 52 Mål: 1 : 100

Fasader

Tomannsbolig Sævrøyvegen 21 Austrheim Kommune

Dato:

Tegn:

Prosjekt nr.:

Tegn.nr: 502