


Kledning:
Enkeltfals, Beiset svart


Vinduer:
trekarmer, alubelagt
farge: alu natur

Porter:
males i NCS 5040 G50Y (lik som ny dørfarge på naustet på Kjerringa, og på Krossøy)
Alternativ: samme NCS-farge som eksisterende, svartbeisete naust
Skinne i alu natur

Tak:
Takpapp mørk

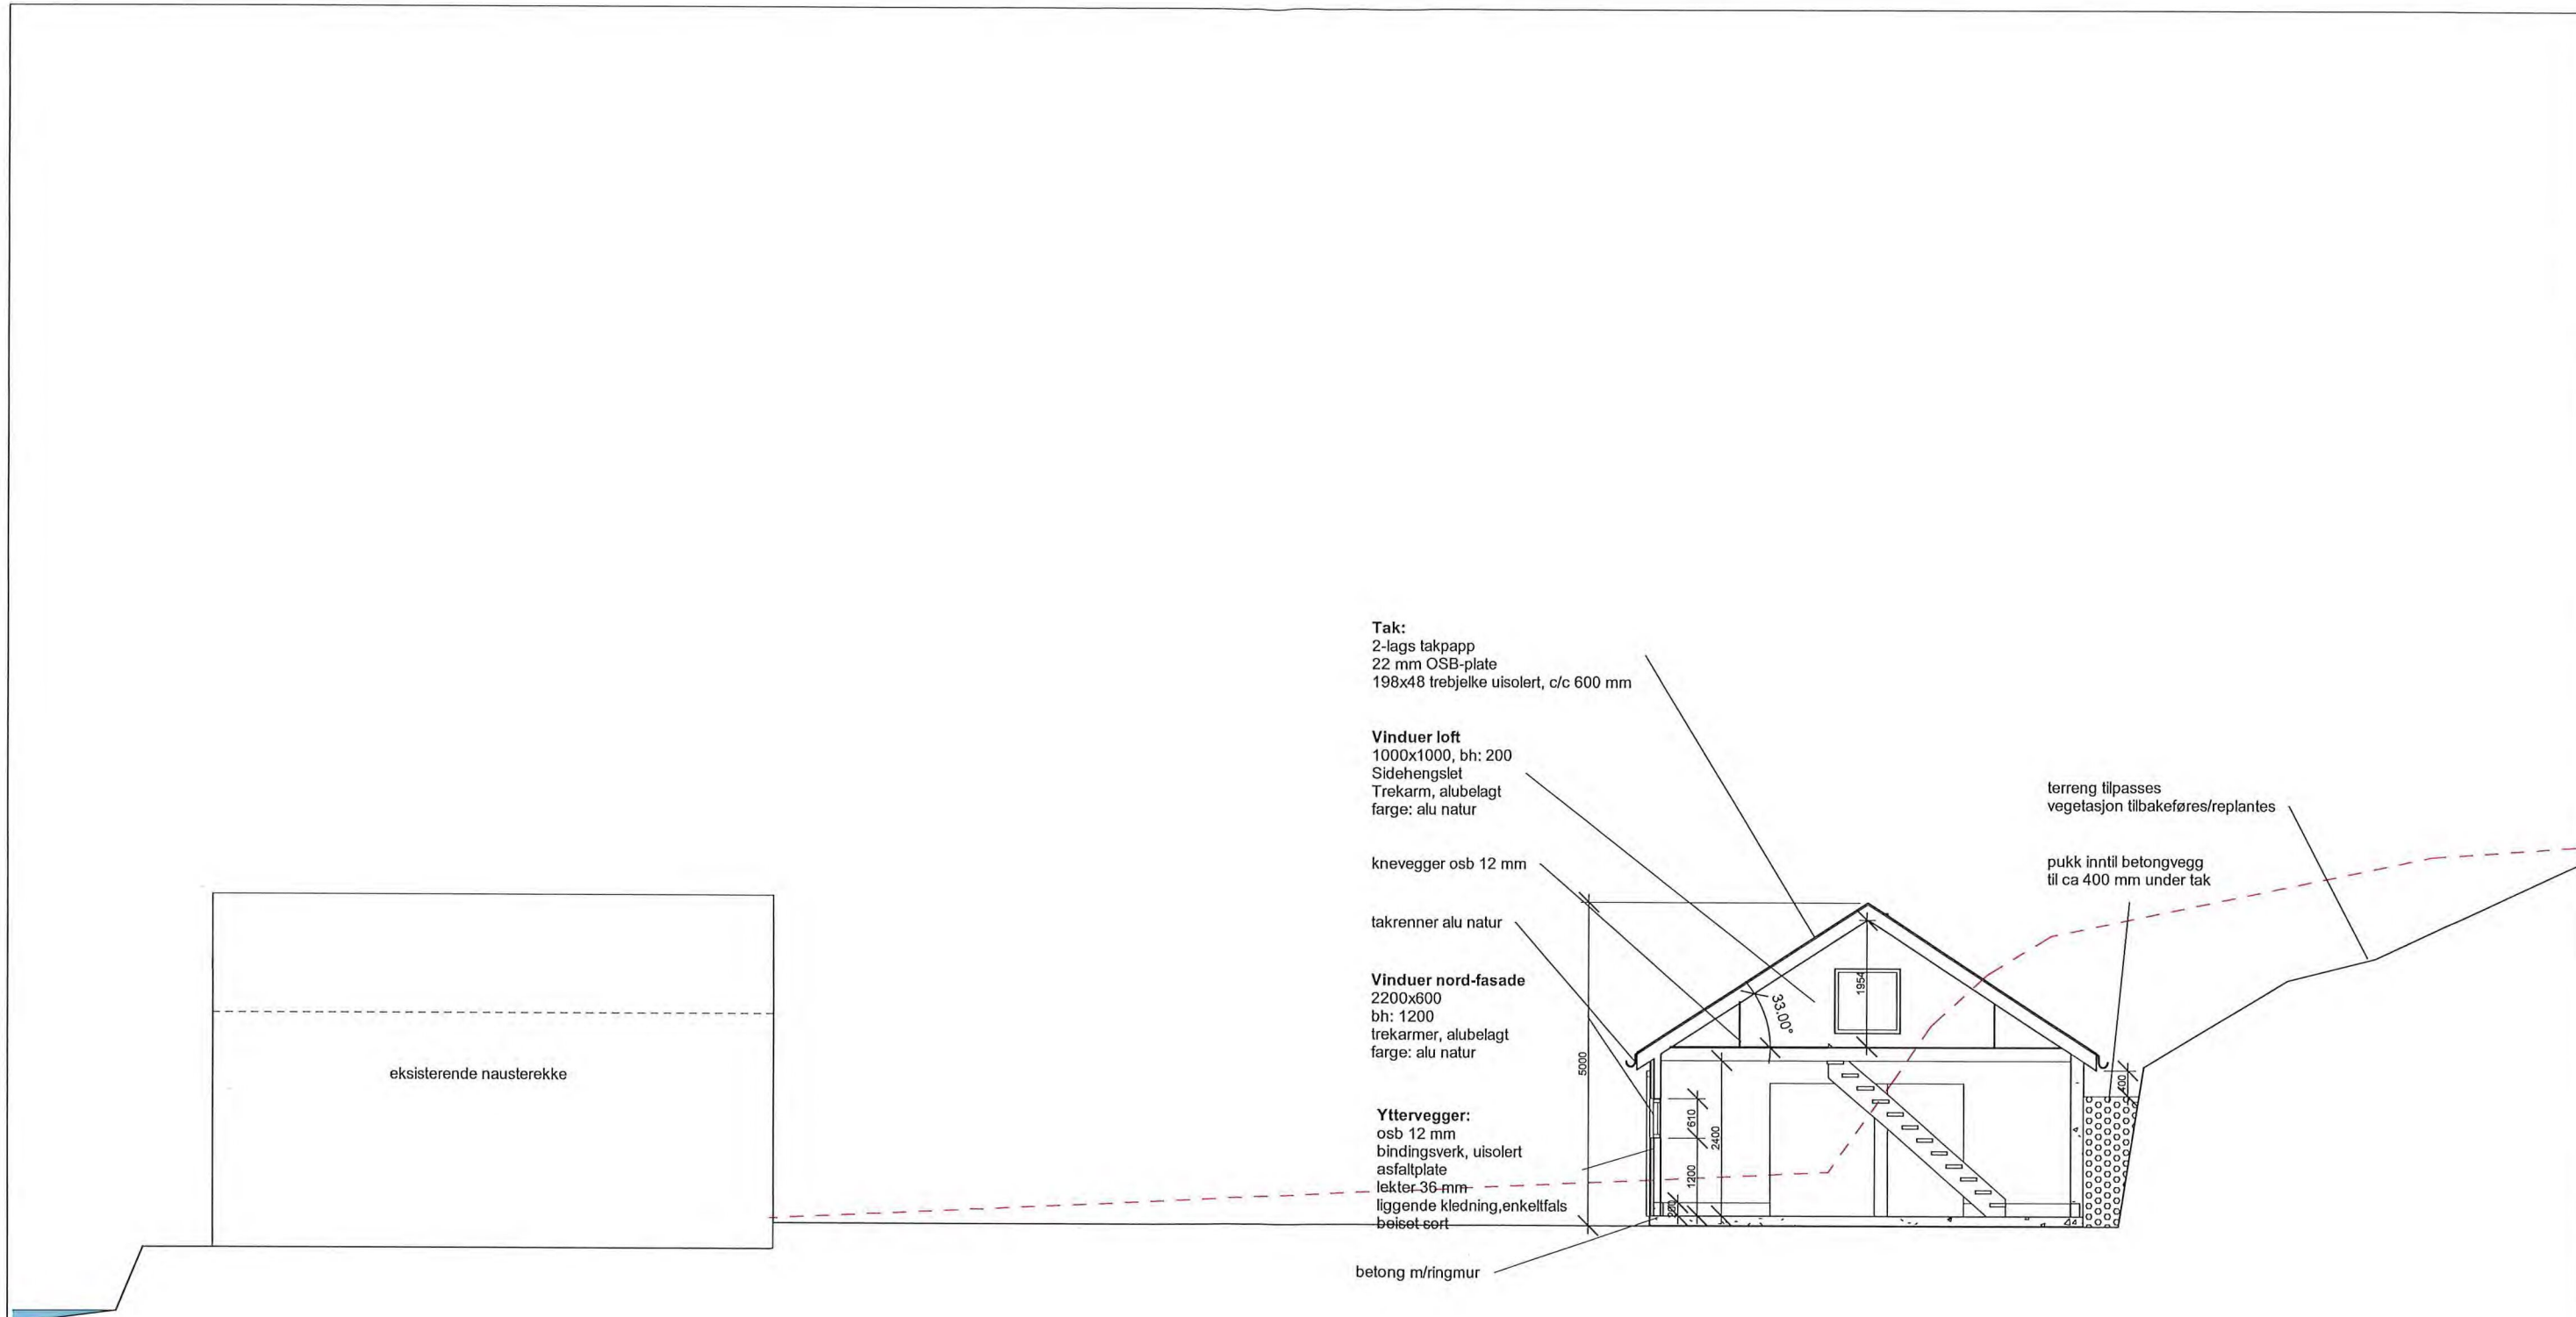


Snitt BB
1 : 100

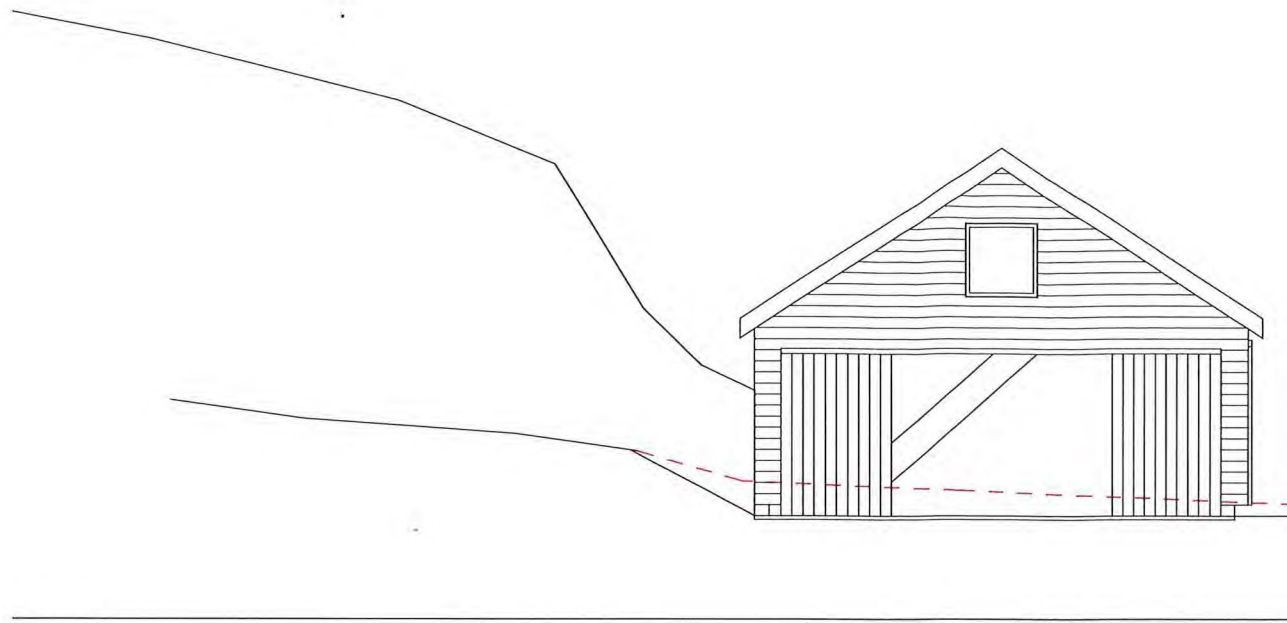

Fasade øst Naust

1 : 100

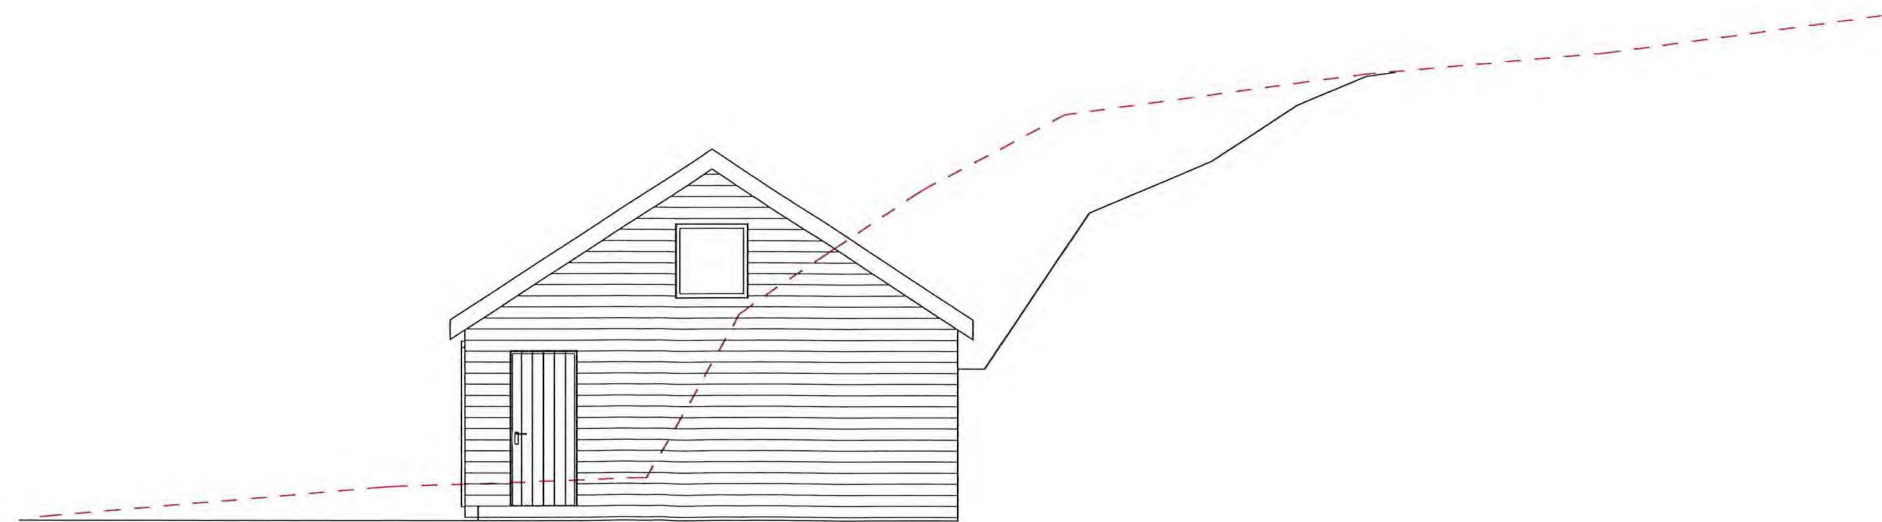

Fasade vest naust

1 : 100