


Fasade øst Naust

1 : 100

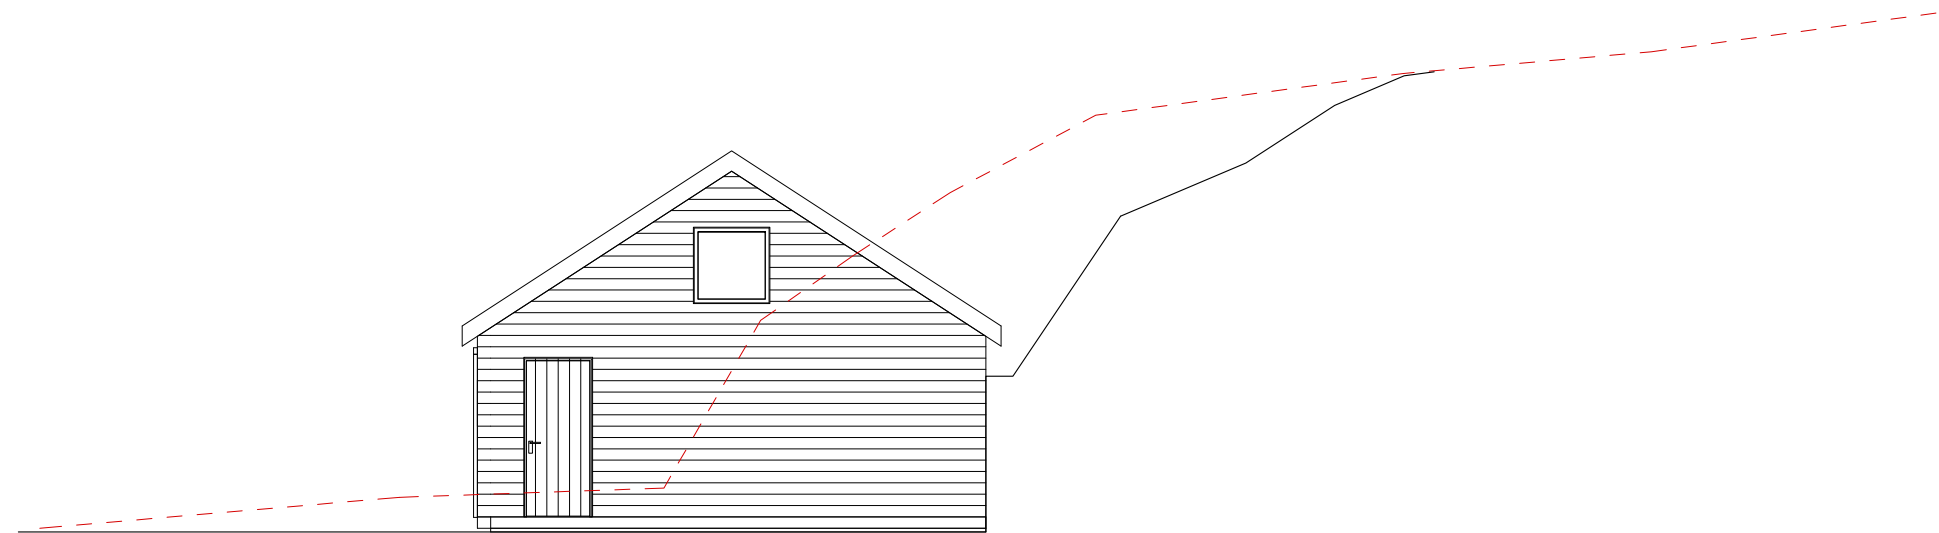

Fasade vest naust

1 : 100