


PLAN 2





PLAN 2 ETG  
1:50

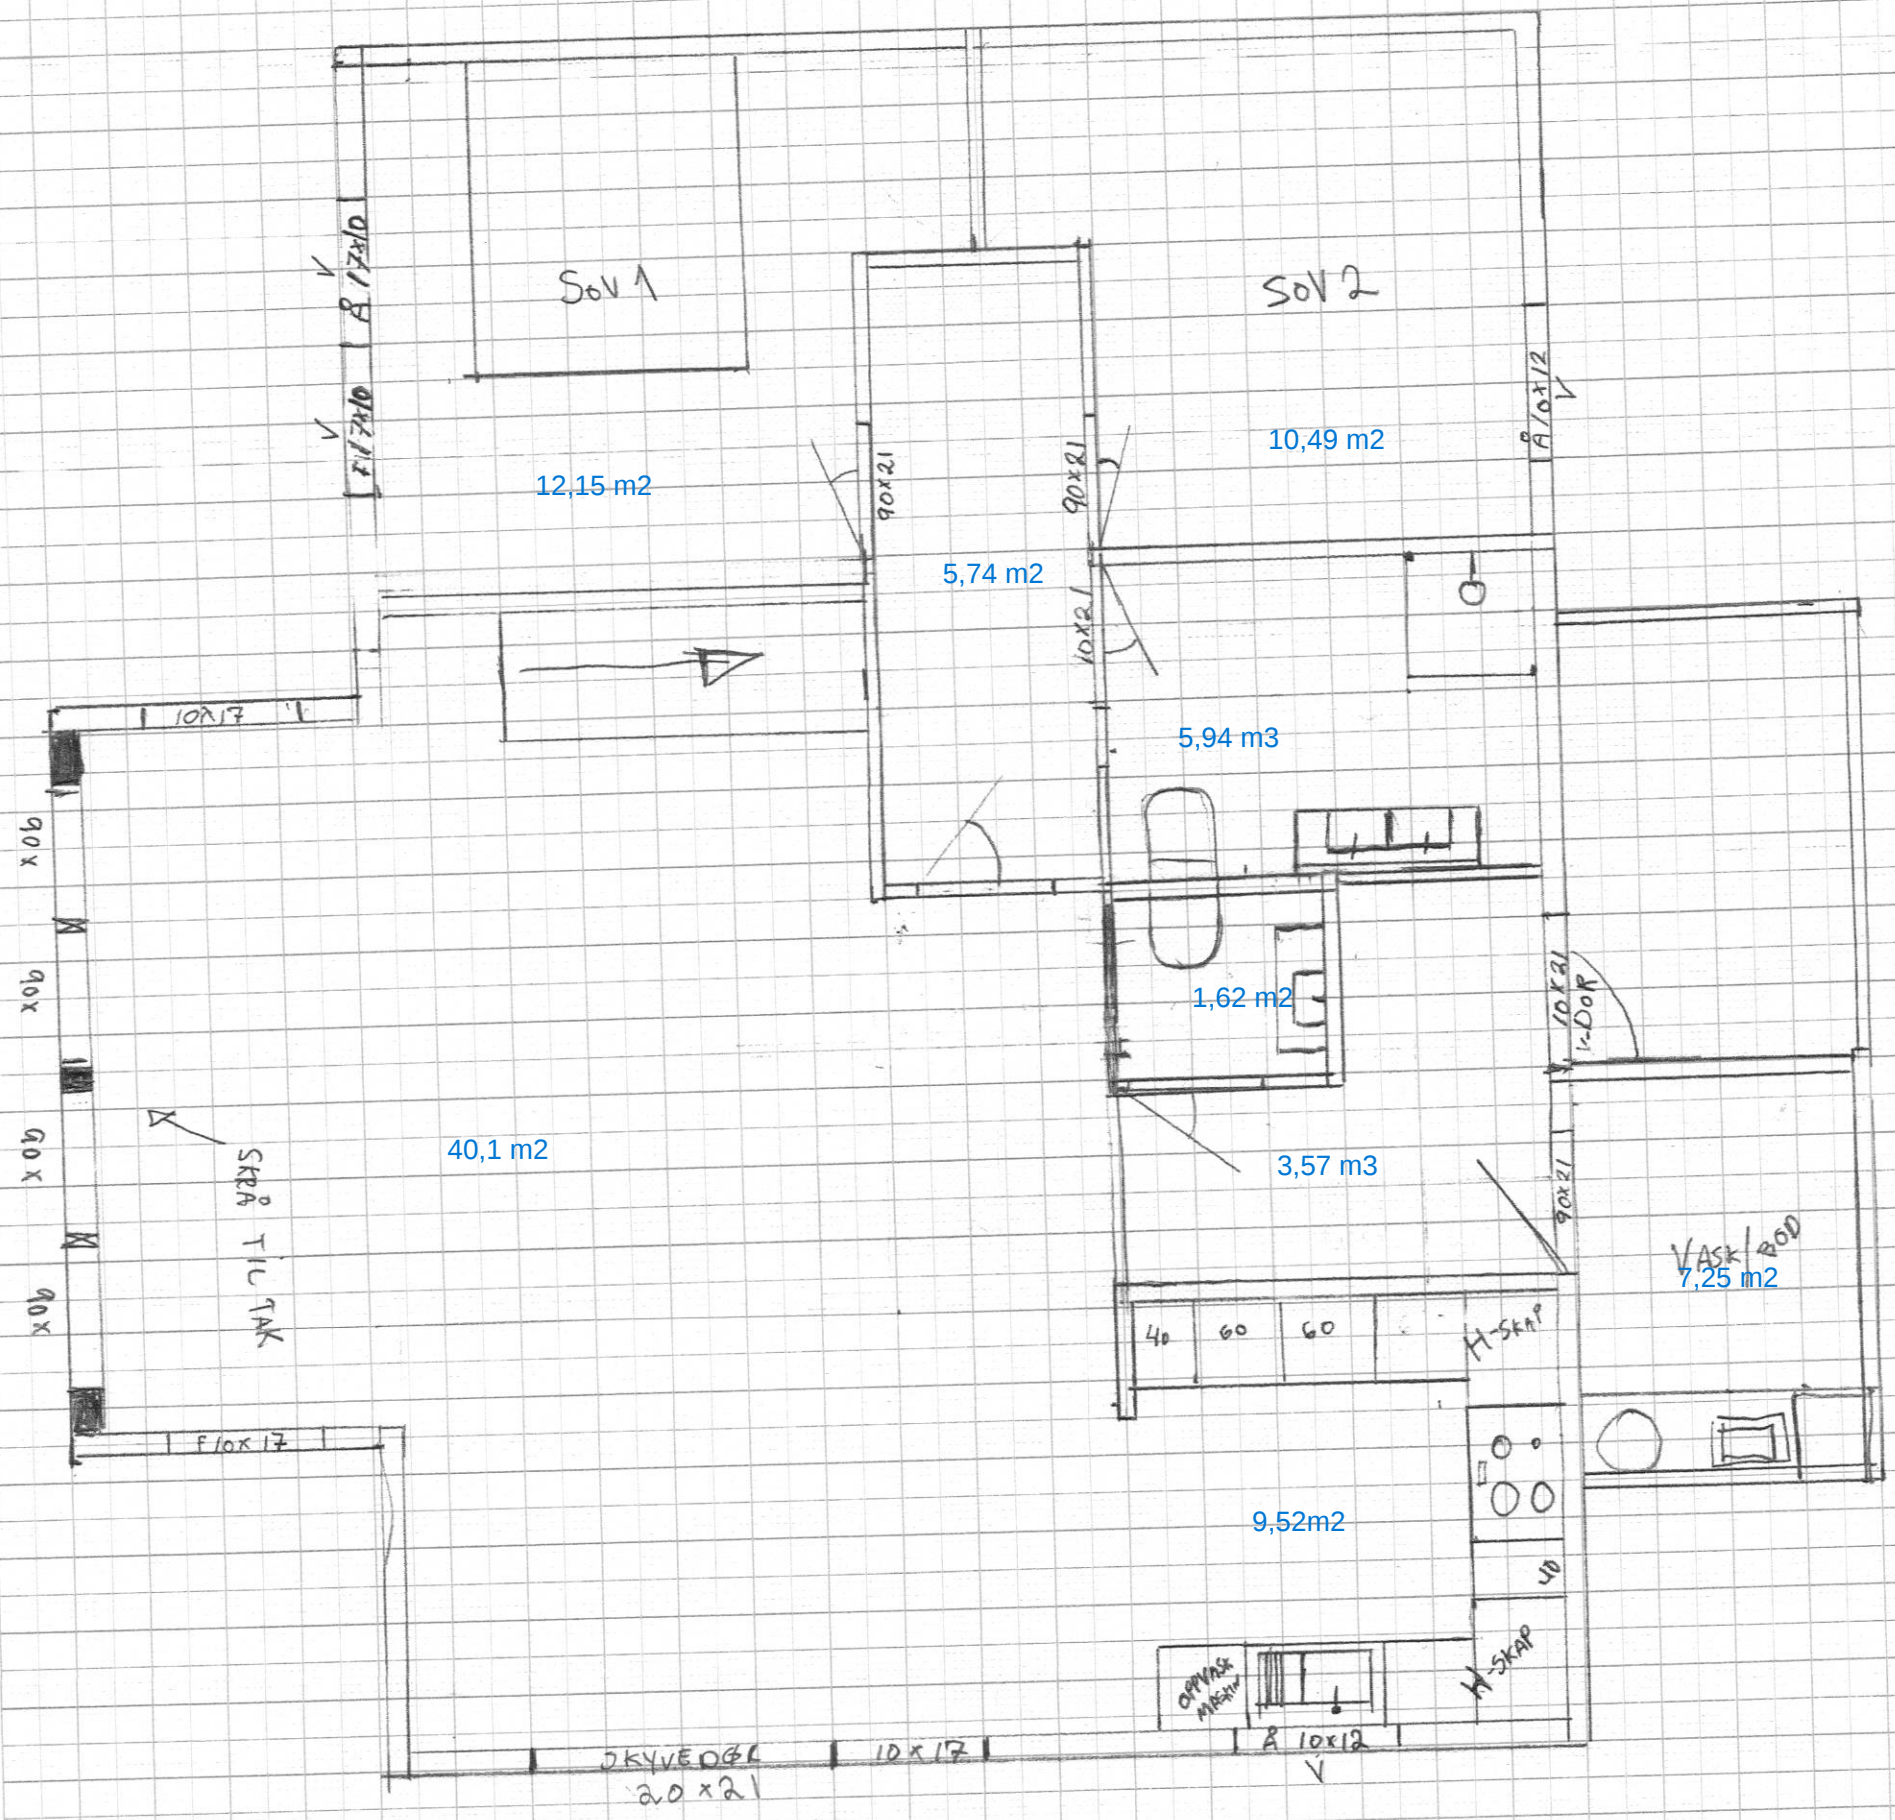



PLAN 1:50



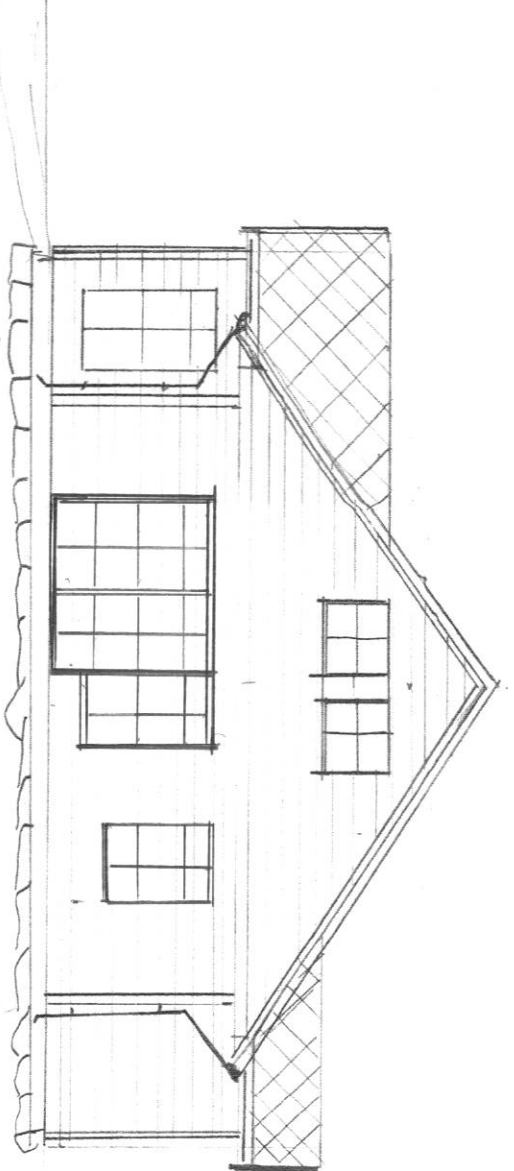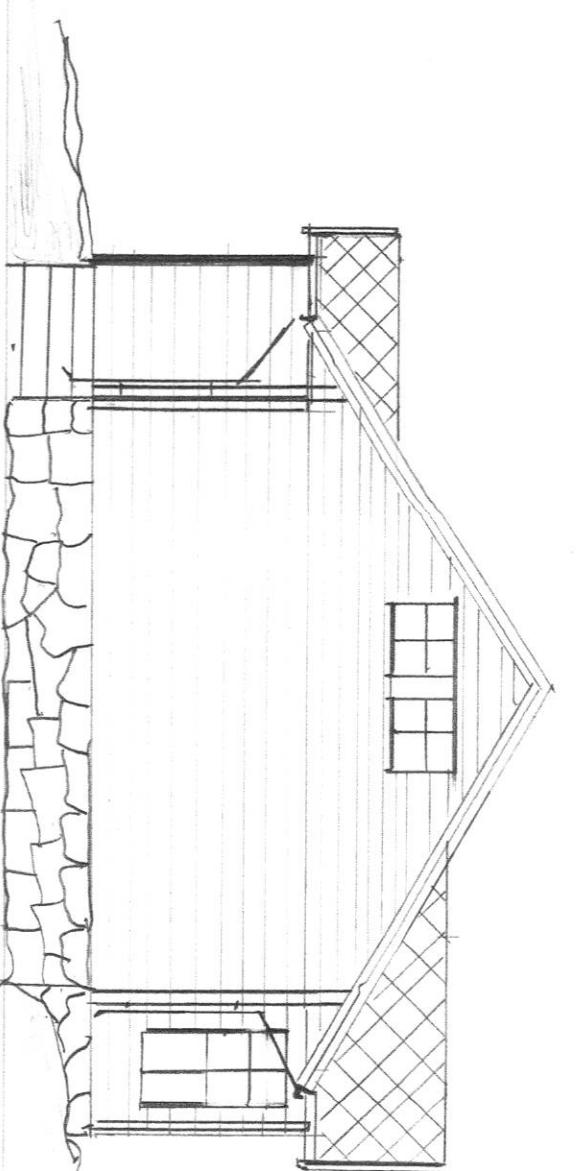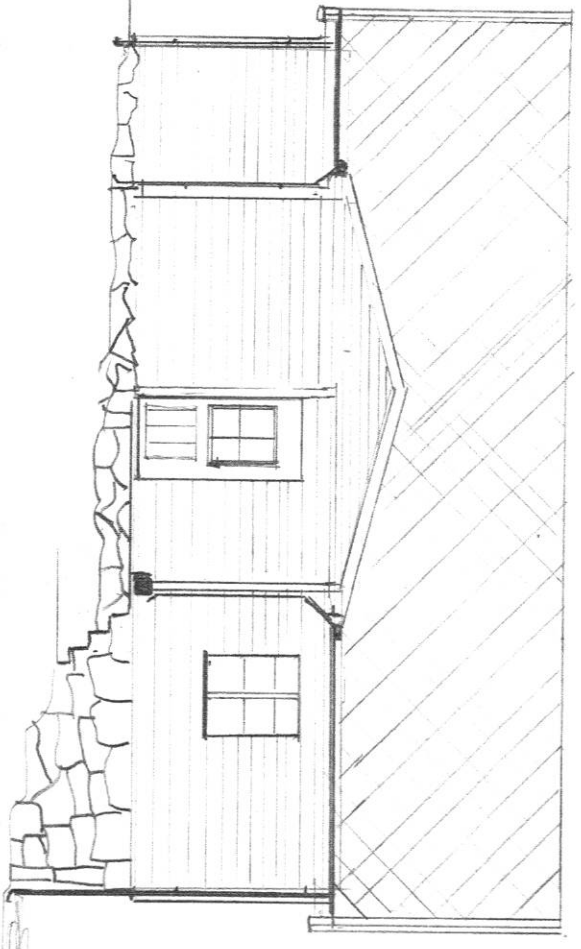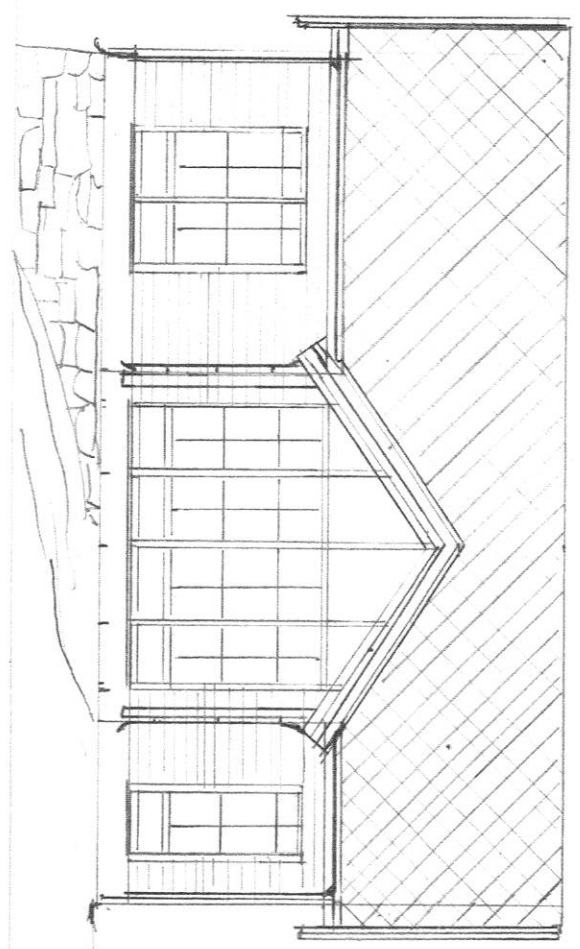

1:100


FASADE

06.03-12



Jim bygg  
Tlf: 47 37 61 61



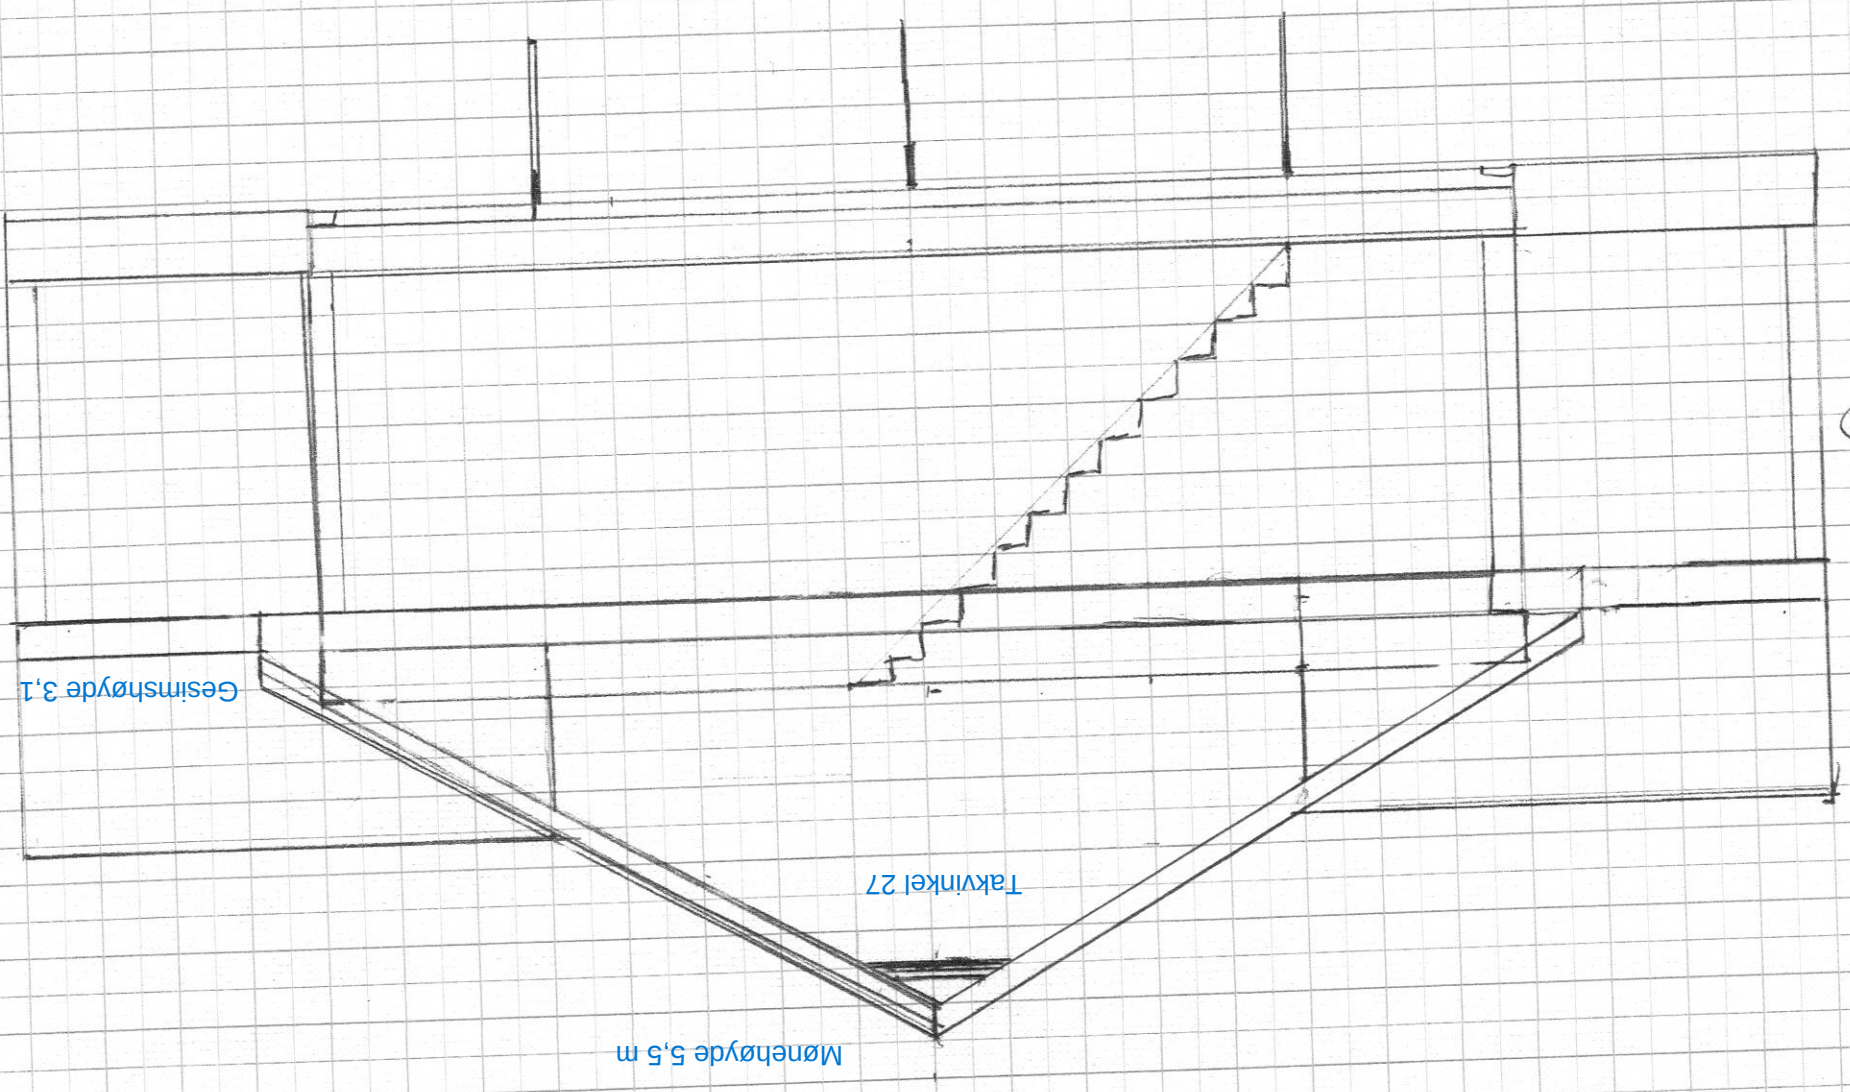

SNITT 1:50