




Snitt A - A

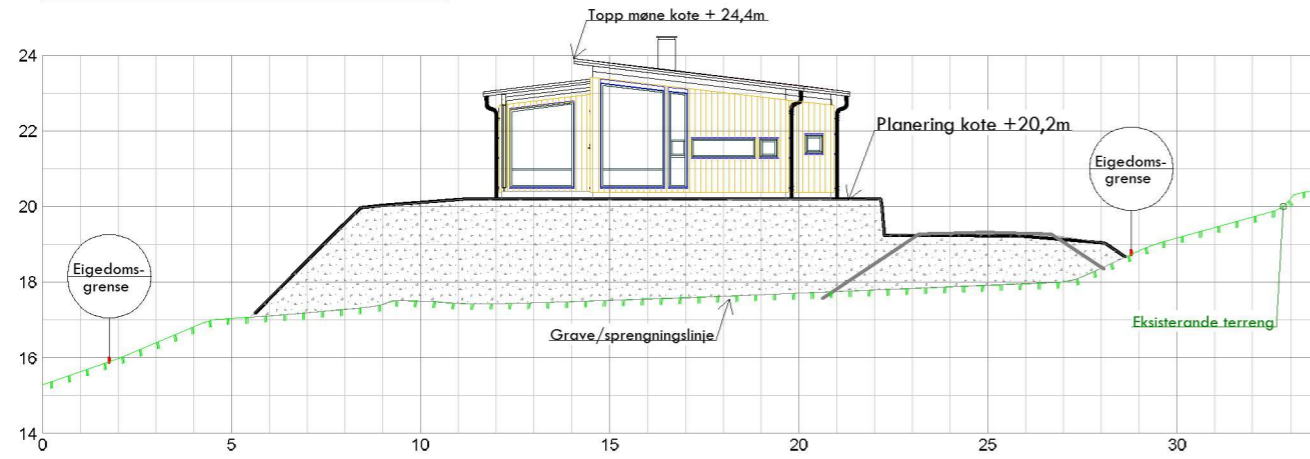


Snitt B- B

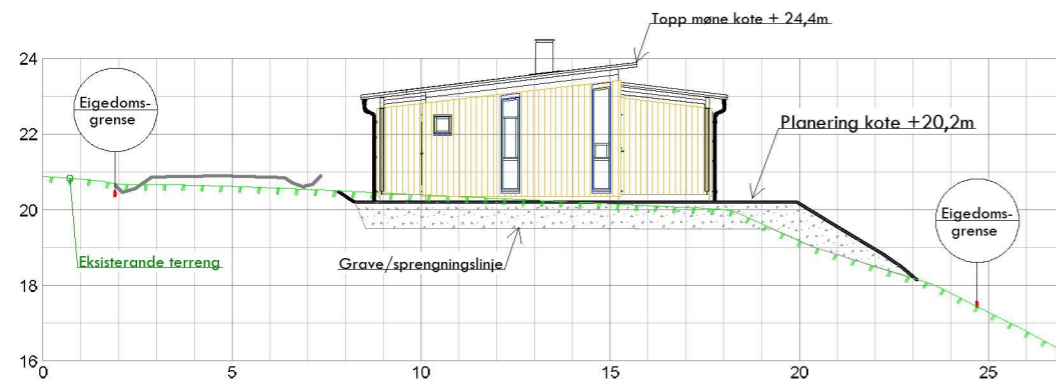

Snitt C - C

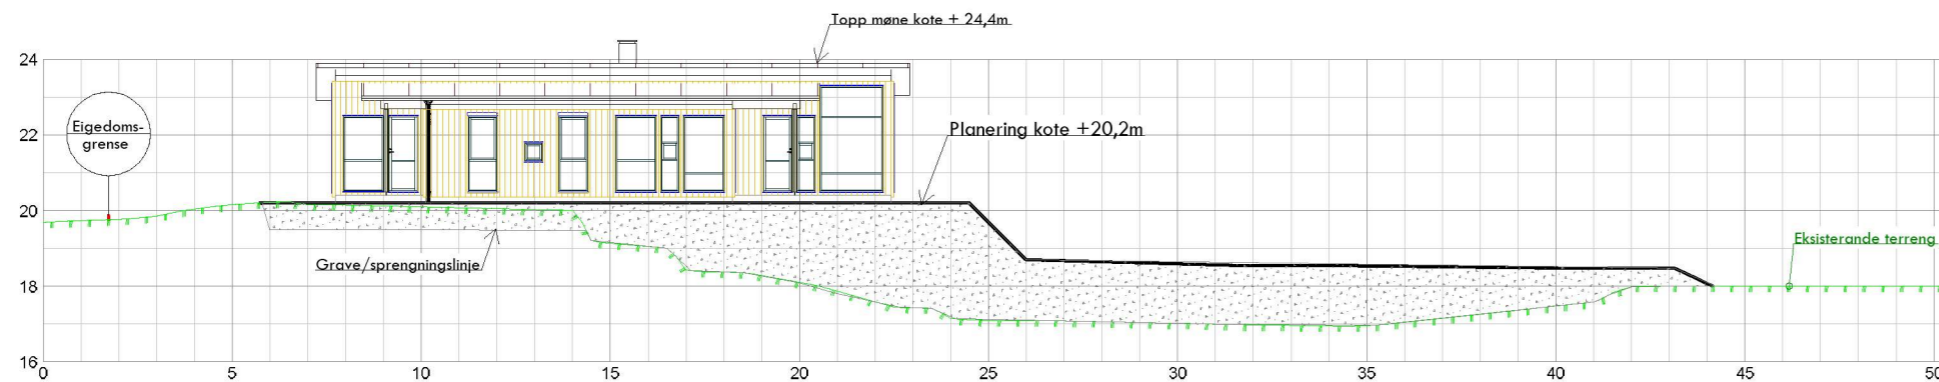

Kålås Bygg AS Torvhusmyrane 2 5913 Eikangervåg			Kilde for basiskart: Austrheim kommune Dato for basiskart: 10.06.2022 Koordinatsystem: UTM sone32/ Euref 89 Høgdegrunnlag: NN 2000	
Dato	Konstr./tegnst	Godkjent	Målestokk	 Epost: post@sh-oppmaling.no Tlf 472 99 092
14.07.2022	sh			
Snitt sit.plan ny hytte Gnr 164, bnr 39, Krossøy Tiltakshavar: Espen Husby			Erstatning for:	Erstattet av:
				002
Heravvisning:		Beregning:		Austrheim kommune