


The drawing shall not be copied,
be giving third party without
O.B.Wiik's consent.

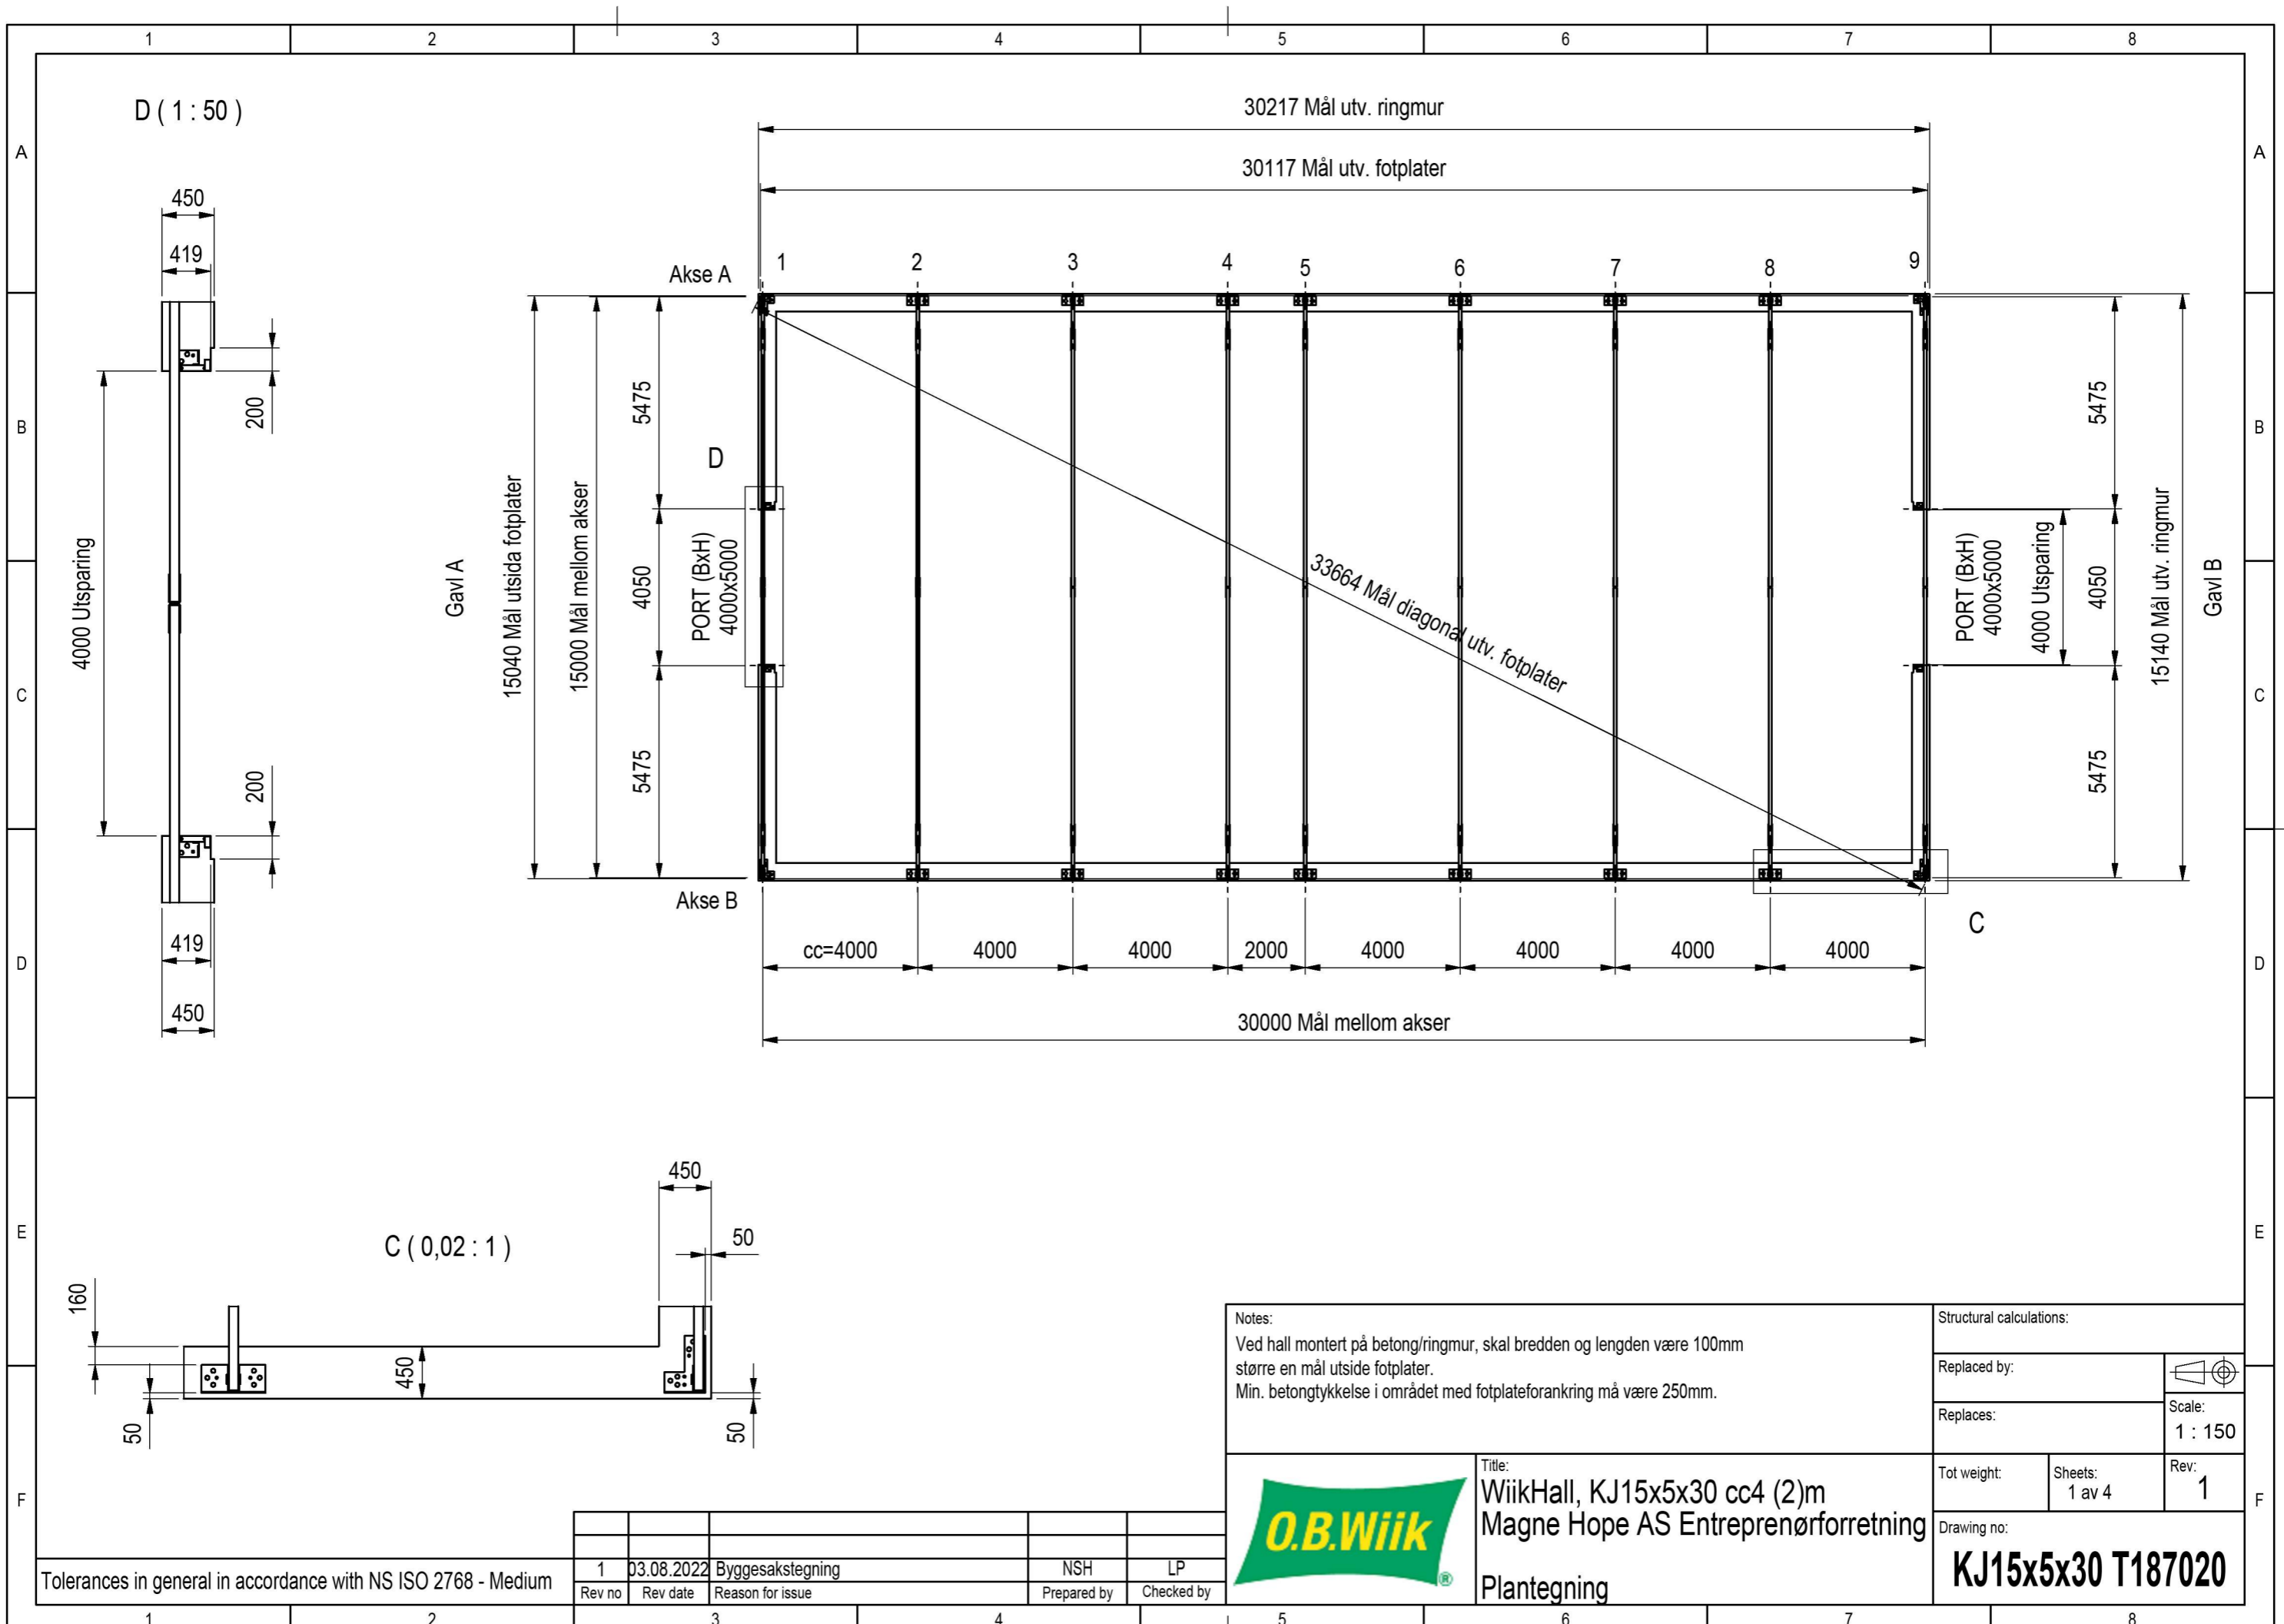

Notes:
Ved hall montert på betong/ringmur, skal bredden og lengden være 100mm større en mål utsida fotplater.
Min. betongtykkelse i området med fotplateforankring må være 250mm.

Structural calculations:

Replaced by:

Replaces: Scale: 1 : 150

Tot weight: Sheets: 1 av 4 Rev: 1

Drawing no:




Title:
WiikHall, KJ15x5x30 cc4 (2)m
Magne Hope AS Entreprenørforretning
Plantegning

KJ15x5x30 T187020

Tolerances in general in accordance with NS ISO 2768 - Medium


1	03.08.2022	Byggesakstegning	NSH	LP
Rev no	Rev date	Reason for issue	Prepared by	Checked by

The drawing shall not be copied,
be giving third party without
O.B.Wiik's consent.

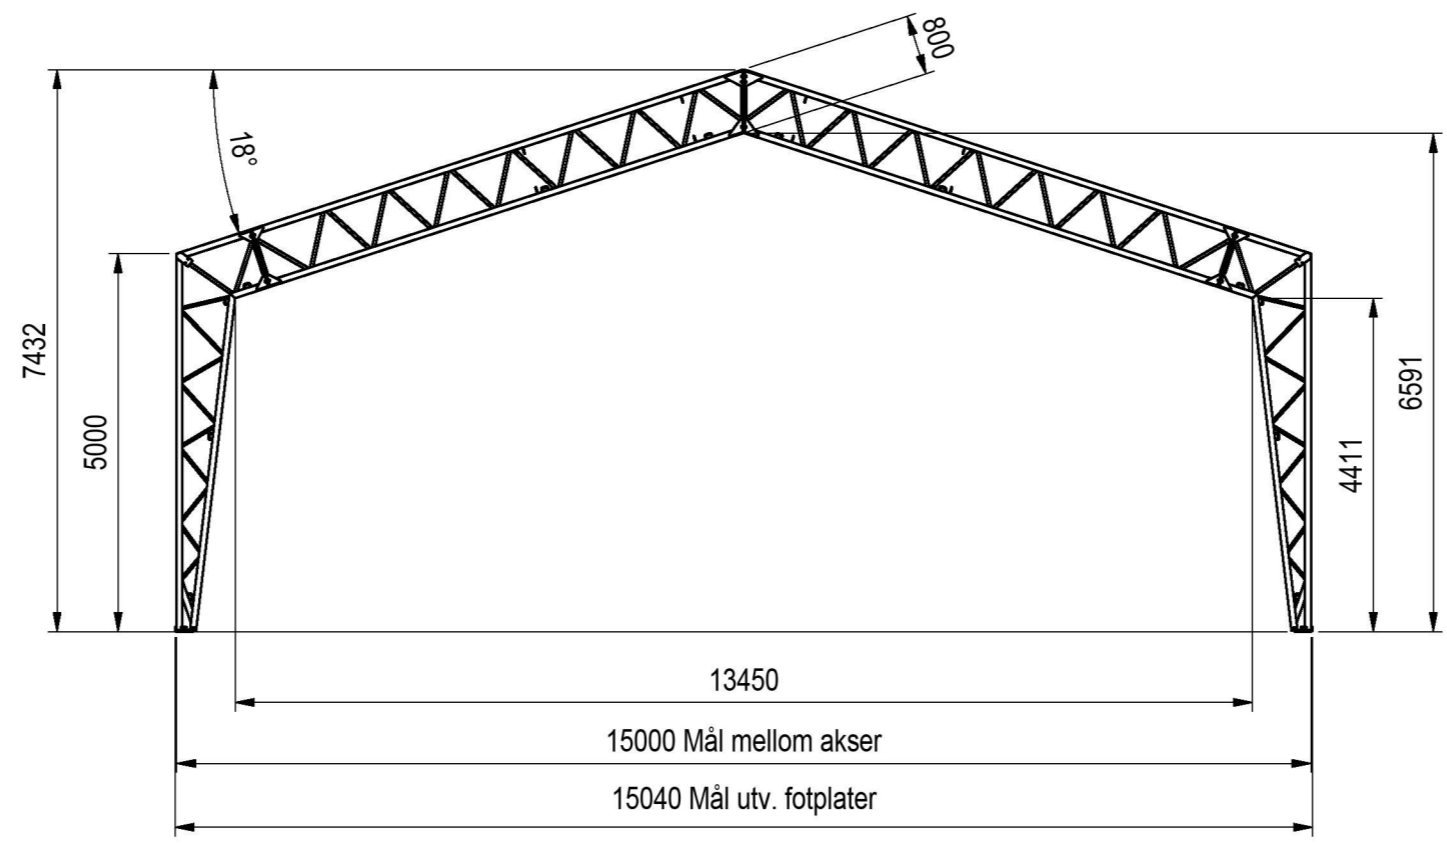

Notes:

Structural calculations:

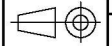Replaced by:		
Replaces:		
Scale: 1 : 100		
Tot weight:	Sheets: 2 av 4	Rev: 1




Title:
WiikHall, KJ15x5x30 cc4 (2)m
Magne Hope AS Entreprenørforretning
SNITT

Drawing no:
KJ15x5x30 T187020

Tolerances in general in accordance with NS ISO 2768 - Medium

Rev no	Rev date	Reason for issue	Prepared by	Checked by
1	03.08.2022	Byggesakstegning	NSH	LP

The drawing shall not be copied,
be giving third party without
O.B.Wiik's consent.


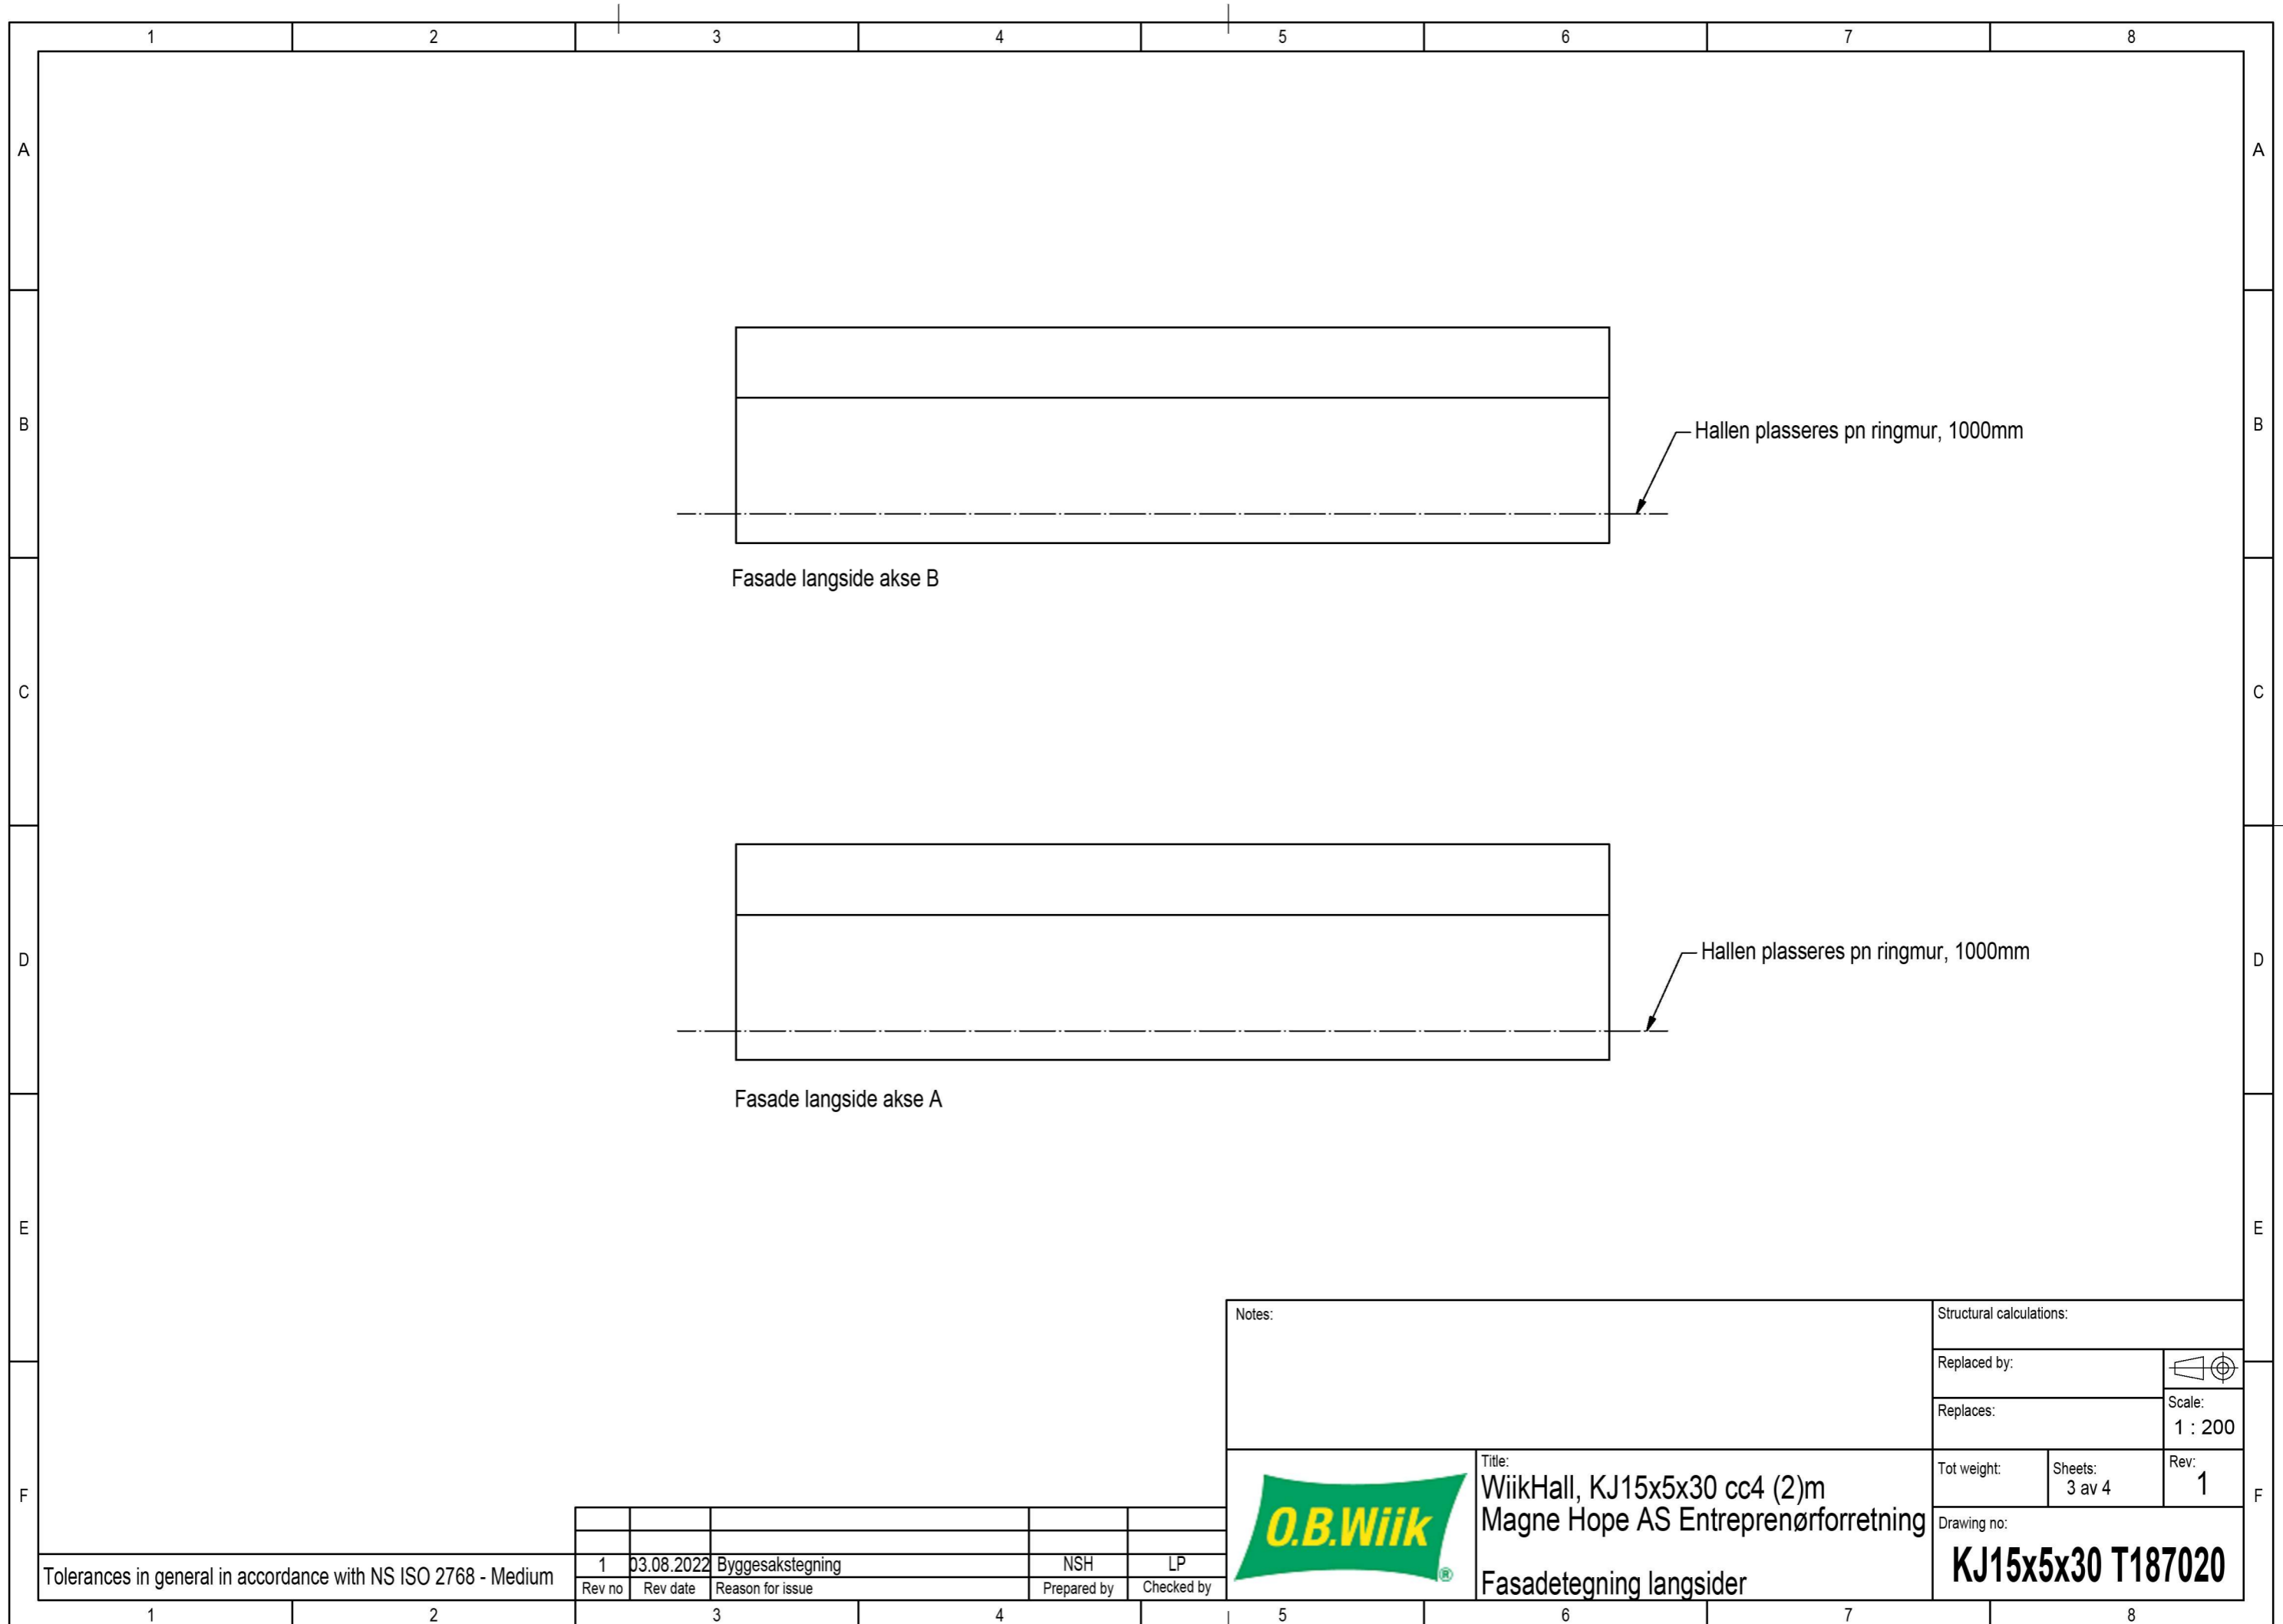


Tolerances in general in accordance with NS ISO 2768 - Medium

Rev no	Rev date	Reason for issue	Prepared by	Checked by
1	03.08.2022	Byggesakstegning	NSH	LP


Notes:		Structural calculations:	
		Replaced by:	
		Replaces:	Scale: 1 : 200
		Tot weight:	Sheets: 3 av 4
Title: WiikHall, KJ15x5x30 cc4 (2)m Magne Hope AS Entreprenørforretning Fasadetegning langsider		Rev: 1	Drawing no: KJ15x5x30 T187020

The drawing shall not be copied,
be giving third party without
O.B.Wiik's consent.

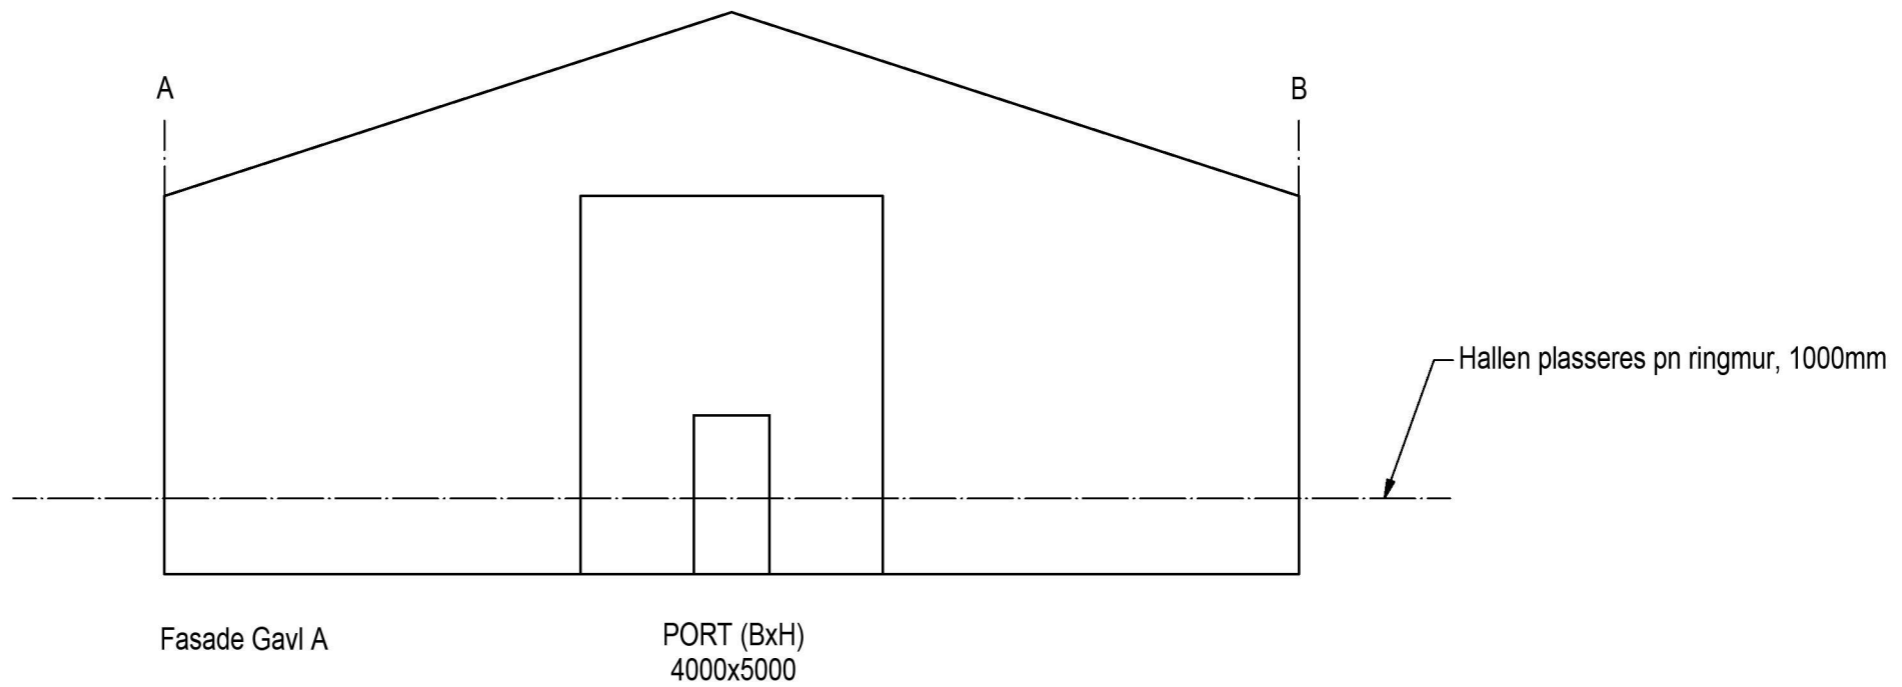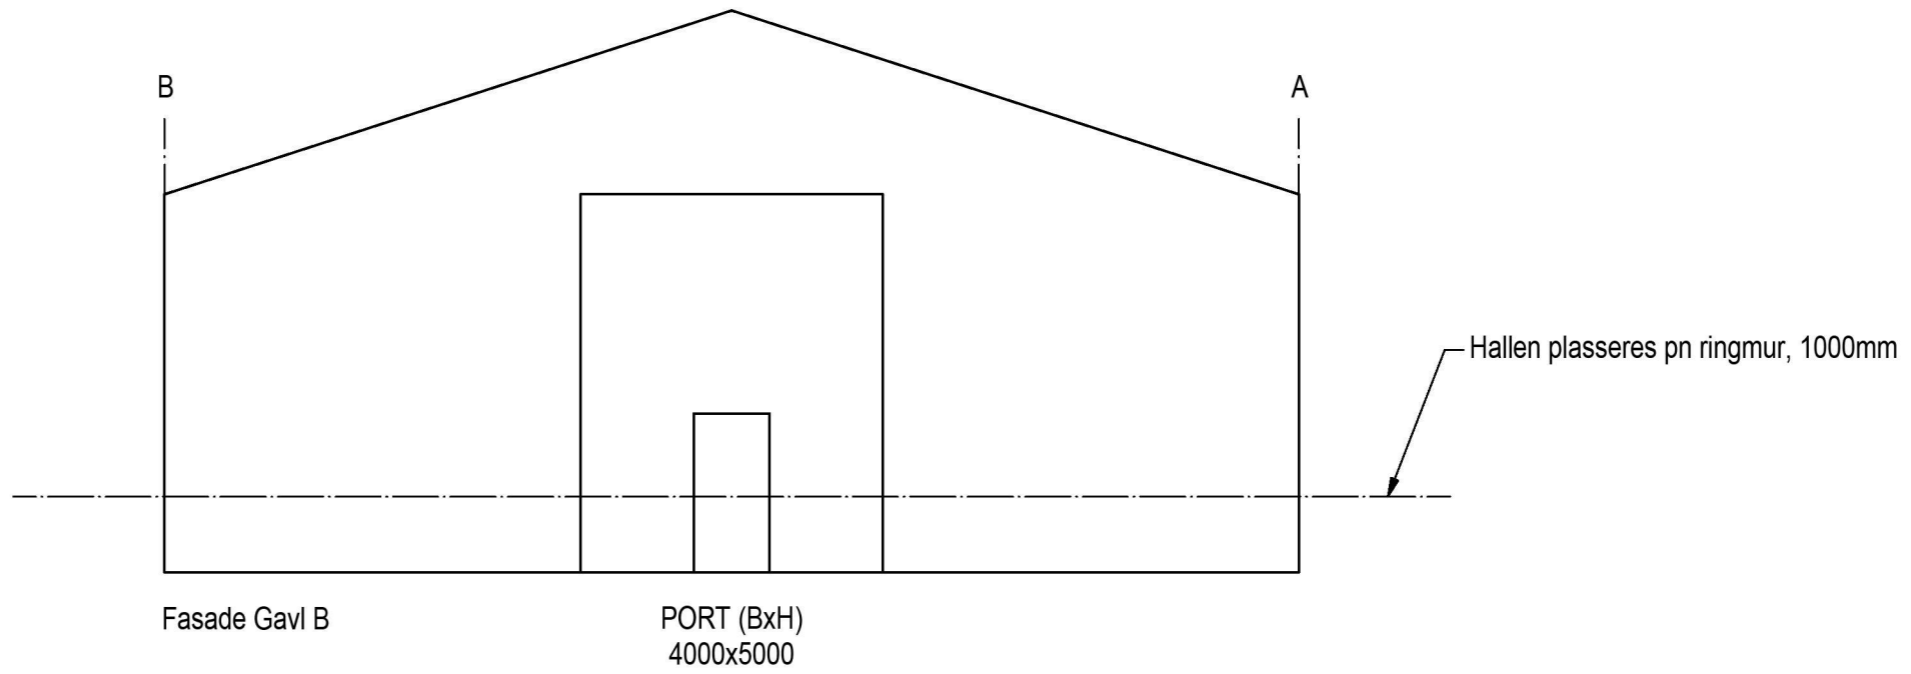

Tolerances in general in accordance with NS ISO 2768 - Medium

Rev no	Rev date	Reason for issue	Prepared by	Checked by
1	03.08.2022	Byggesakstegning	NSH	LP

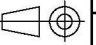Notes:		Structural calculations:	
Replaced by:			
Replaces:		Scale: 1 : 100	
Tot weight:	Sheets: 4 av 4	Rev: 1	
Title: WiikHall, KJ15x5x30 cc4 (2)m Magne Hope AS Entreprenørforretning Fasadetegning gavl A og B		Drawing no: KJ15x5x30 T187020	

F

E

D

C

B

A

F

E

D

C

B

A