



2 Plan kjeller
1 : 50

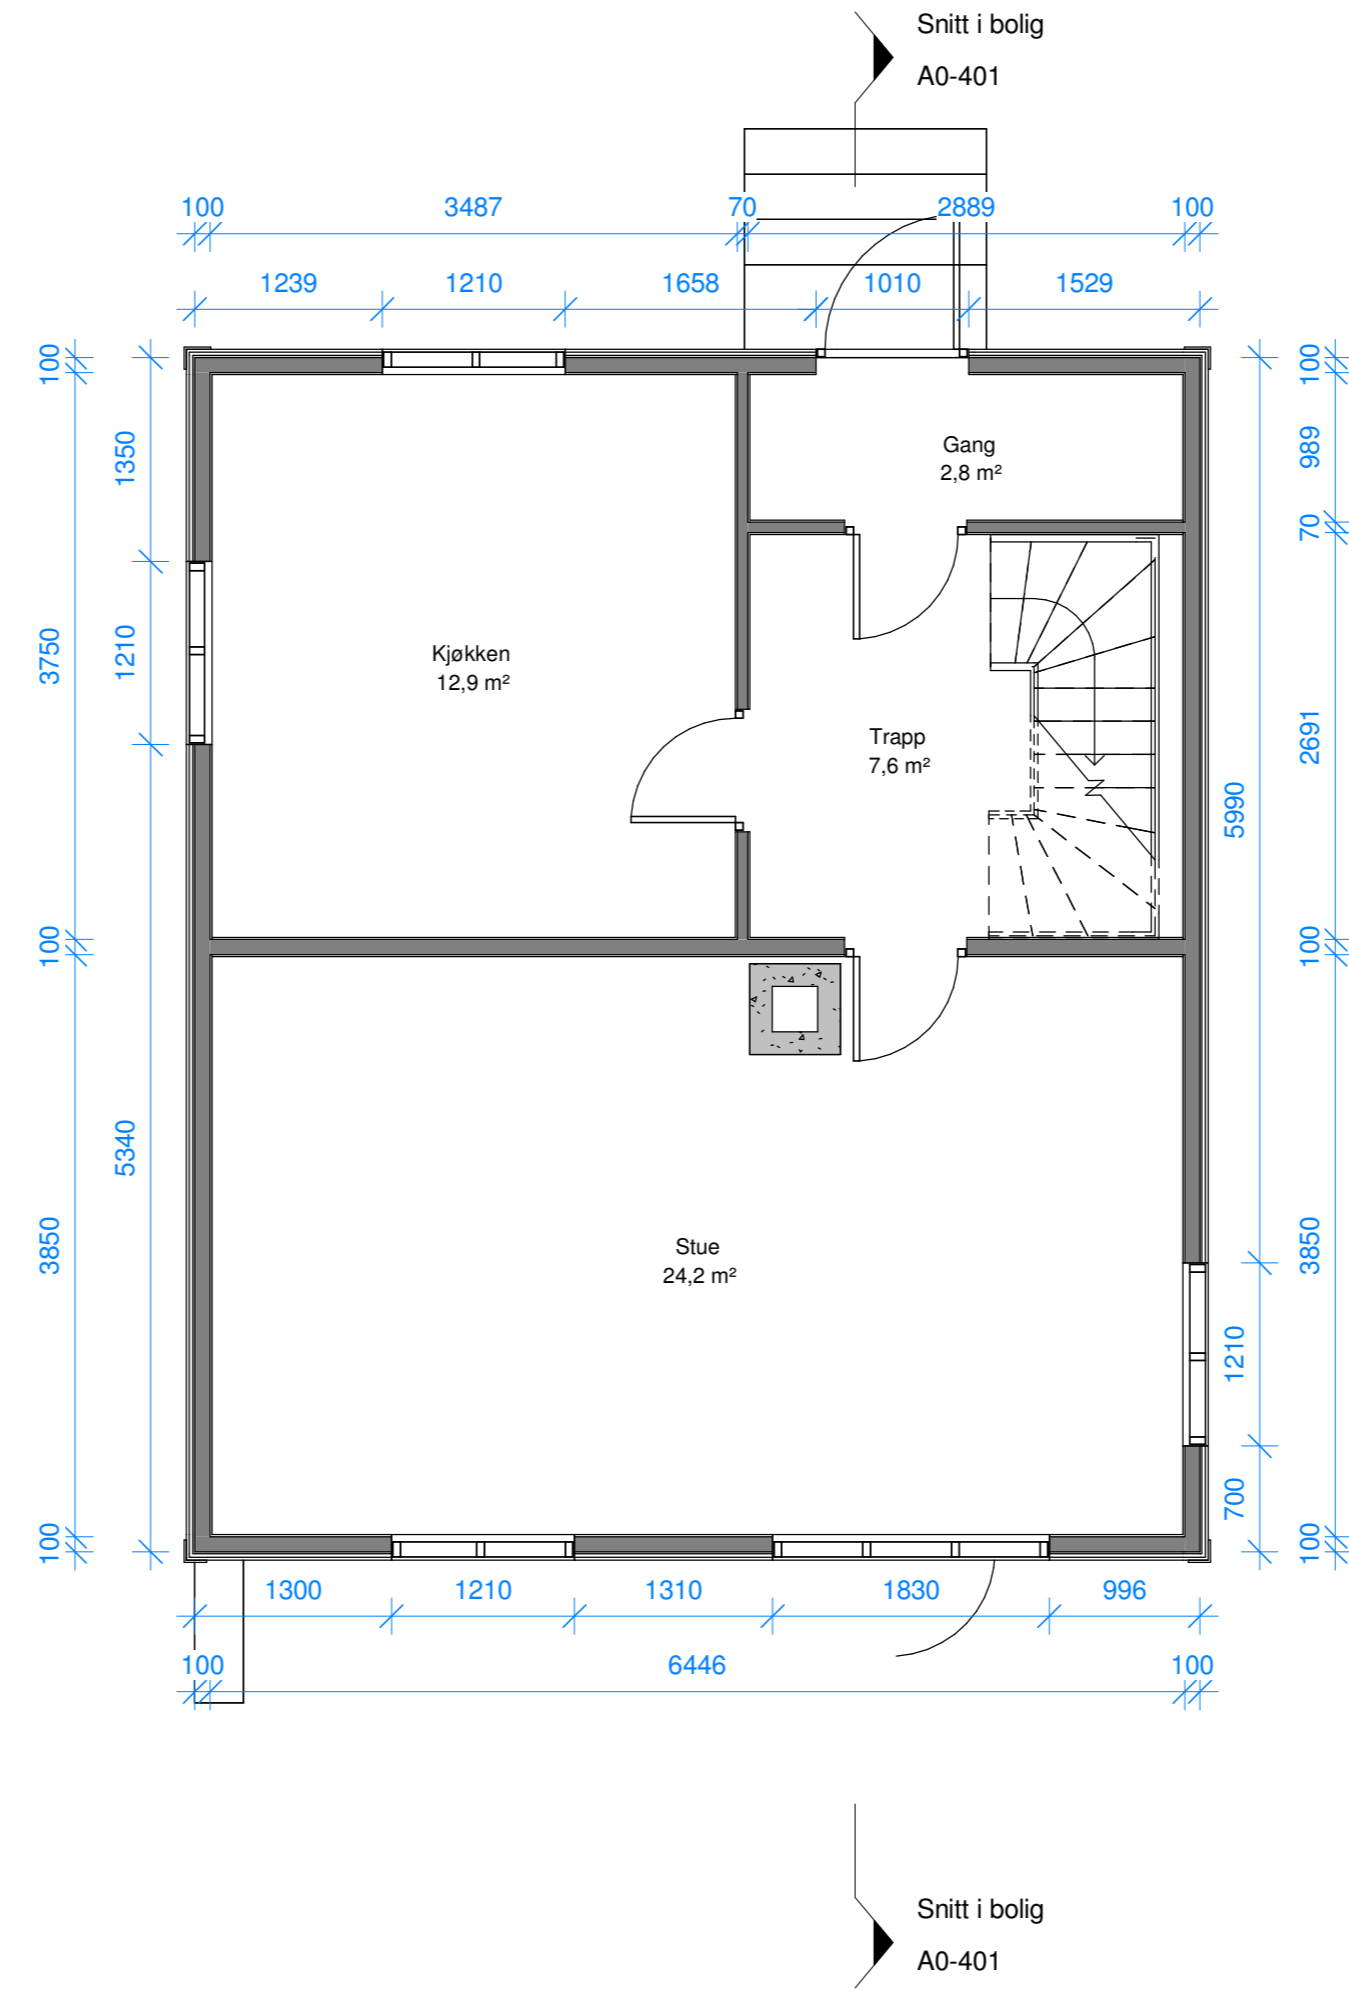

1 Plan 1. etg
1 : 50

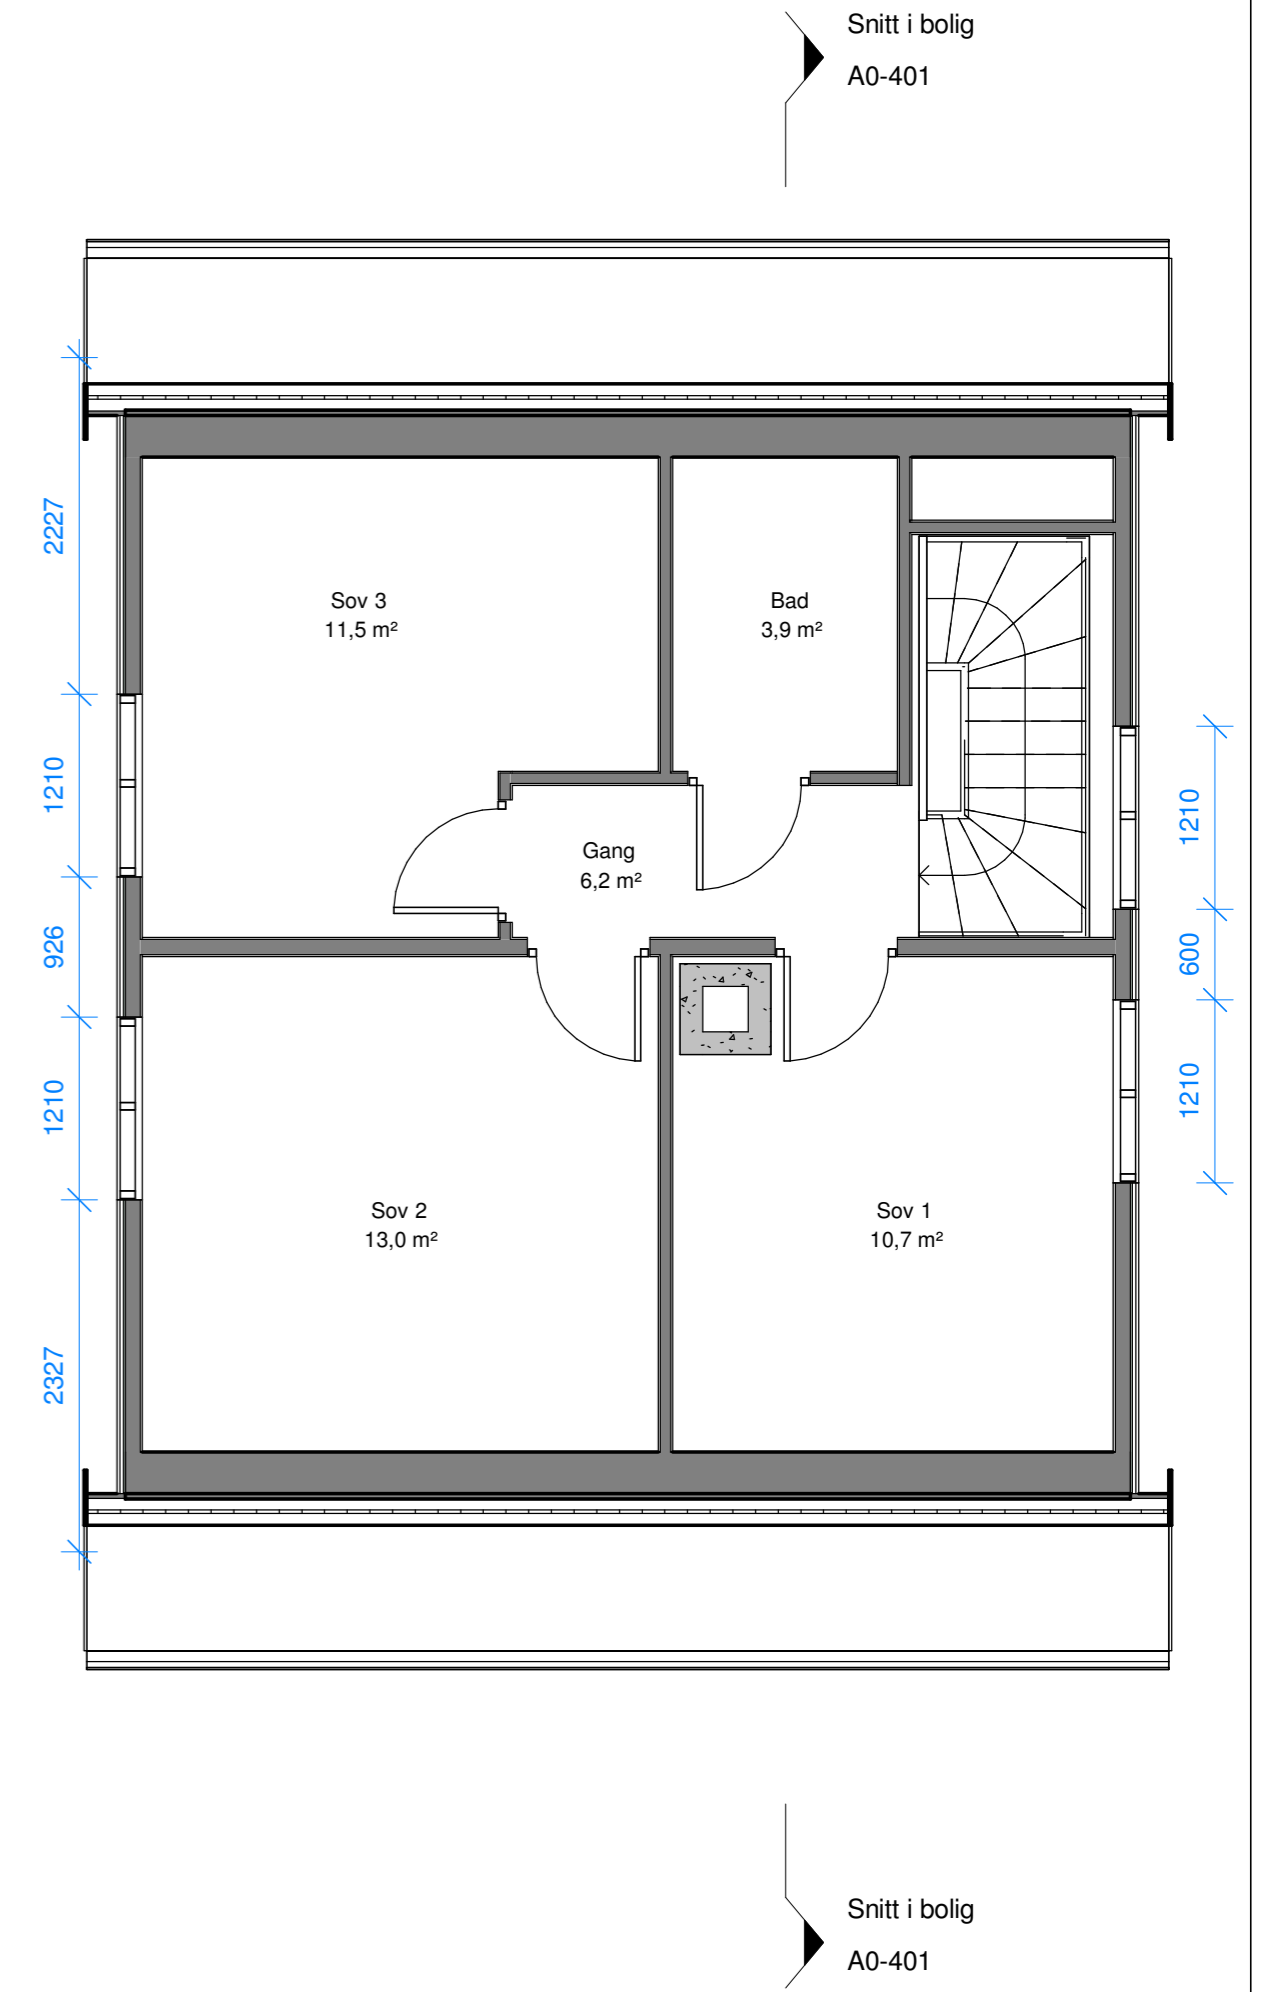

3 Plan 2. etg
1 : 50

ENEBOLIG Gnr 131, Bnr 68, Leivågsvegen 1 Fønnes, Austrheim kommune P.nr. 2216 Arkitekt Mette Kyed Thorson	Planer EKSISTERENDE FORHOLD Daniel Haugen Sætrevegen 75, 5936 Manger	Mål 1 : 50 / A2
		Tegn.nr A0-101
		Rev C
		Dato 08.02.2023
Sivilarkitekt MNAL Medlem av Arkitektbedriftene Org.nr 987 788 682 Kvalen 16, N-5955 Lindås Tlf +47 901 48 83 mktho@online.no		