
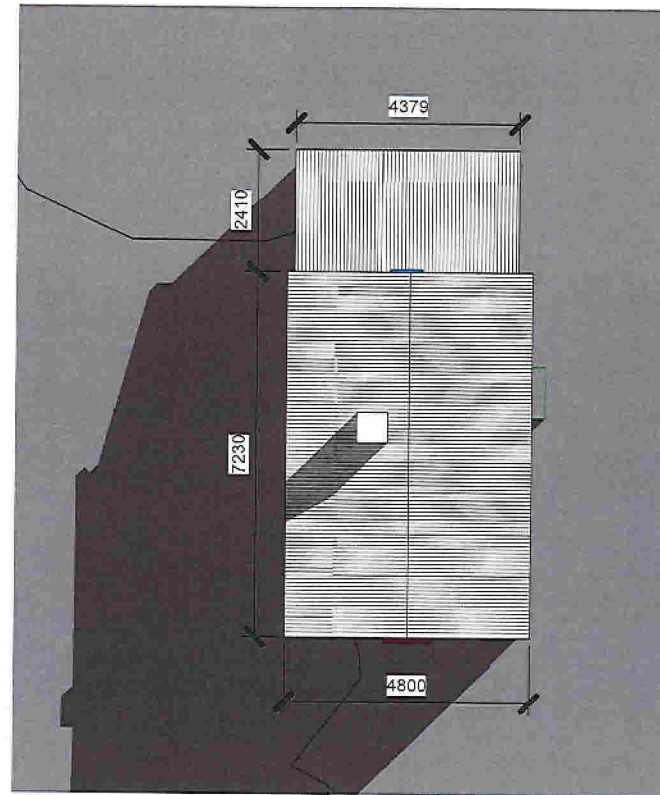


Vedlegg 3

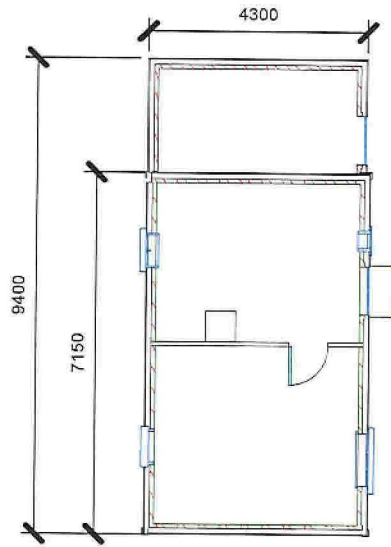

www.autodesk.com/revit

Plan

No.	Description	Date

Kristianhuset apr 22

Project number	
Date	
Drawn by	Author
Checked by	Checker

Plan

Scale 1 : 100

30.8.2023 11:04:09:04:11