


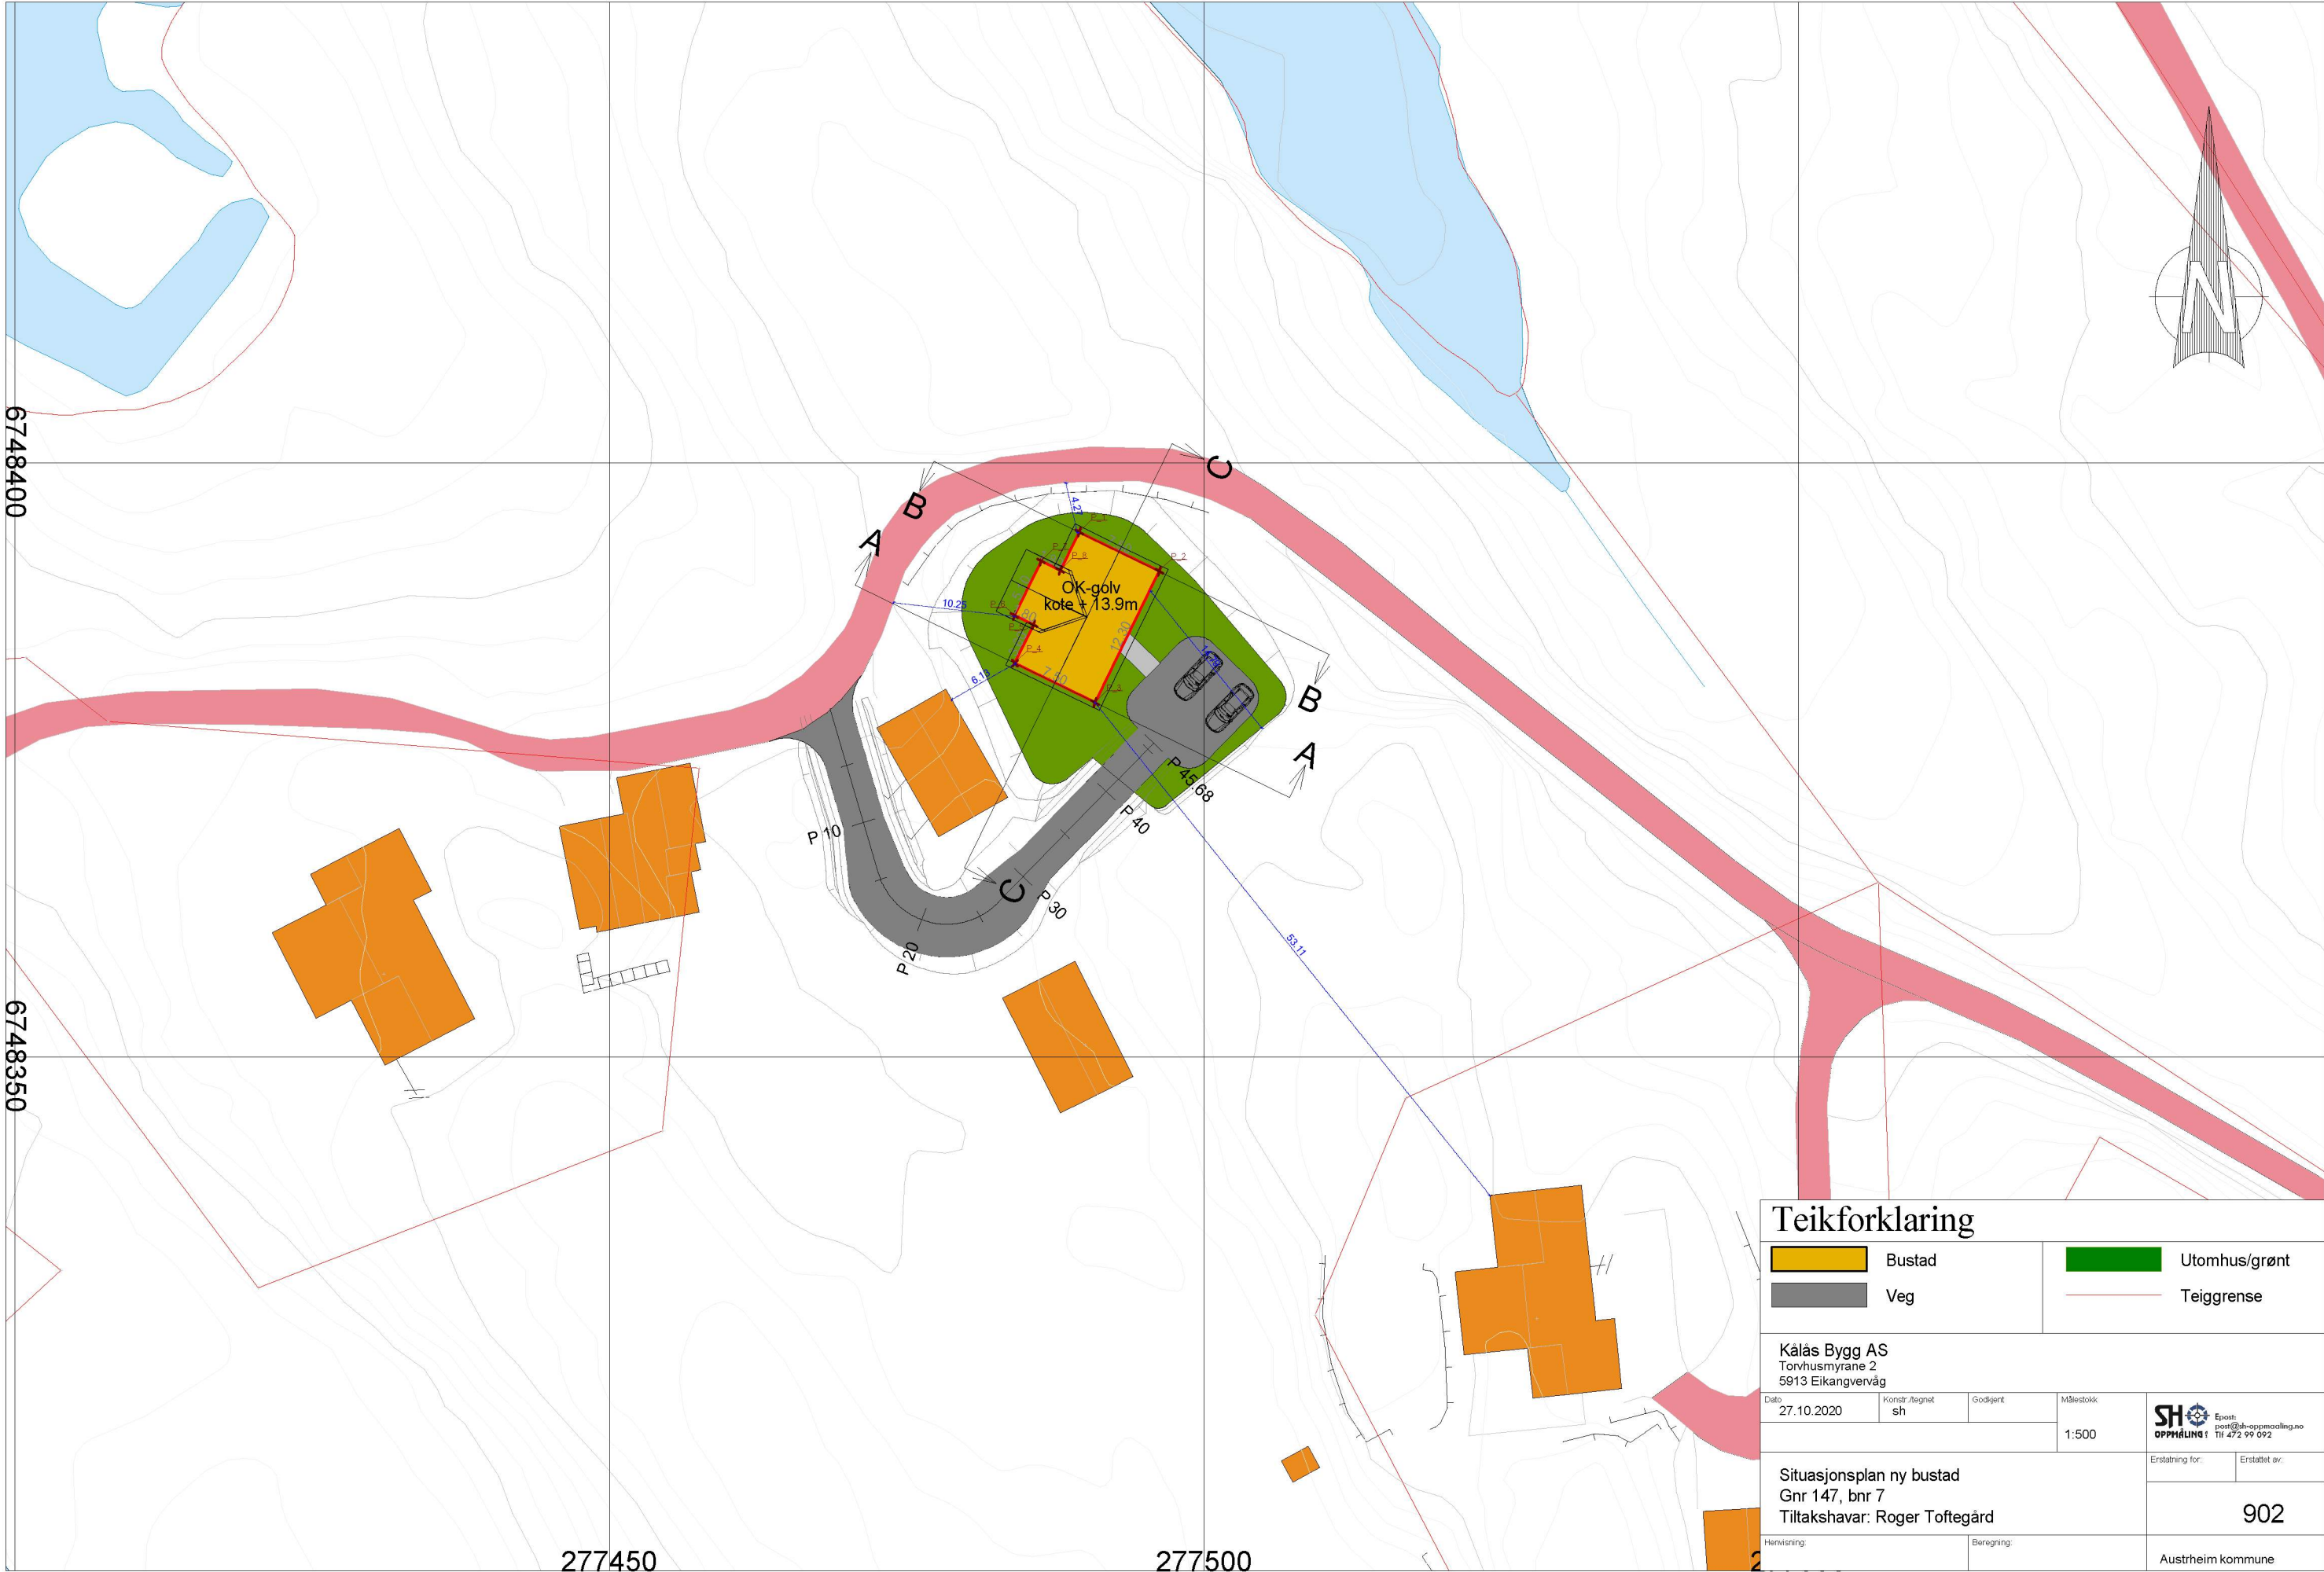

Teikforklaring

	Bustad		Utomhus/grønt
	Veg		Teiggrense

Kålås Bygg AS
Torvhusmyrane 2
5913 Eikangervåg

Dato	Konstr./regnet	Godkjent	Målestokk
27.10.2020	sh		1:500



Situasjonsplan ny bustad
Gnr 147, bnr 7
Tiltakshavar: Roger Toftegård

Erstatning for: Erstatlet av:

902

Henvisning:	Beregning:	Austrheim kommune
-------------	------------	-------------------