


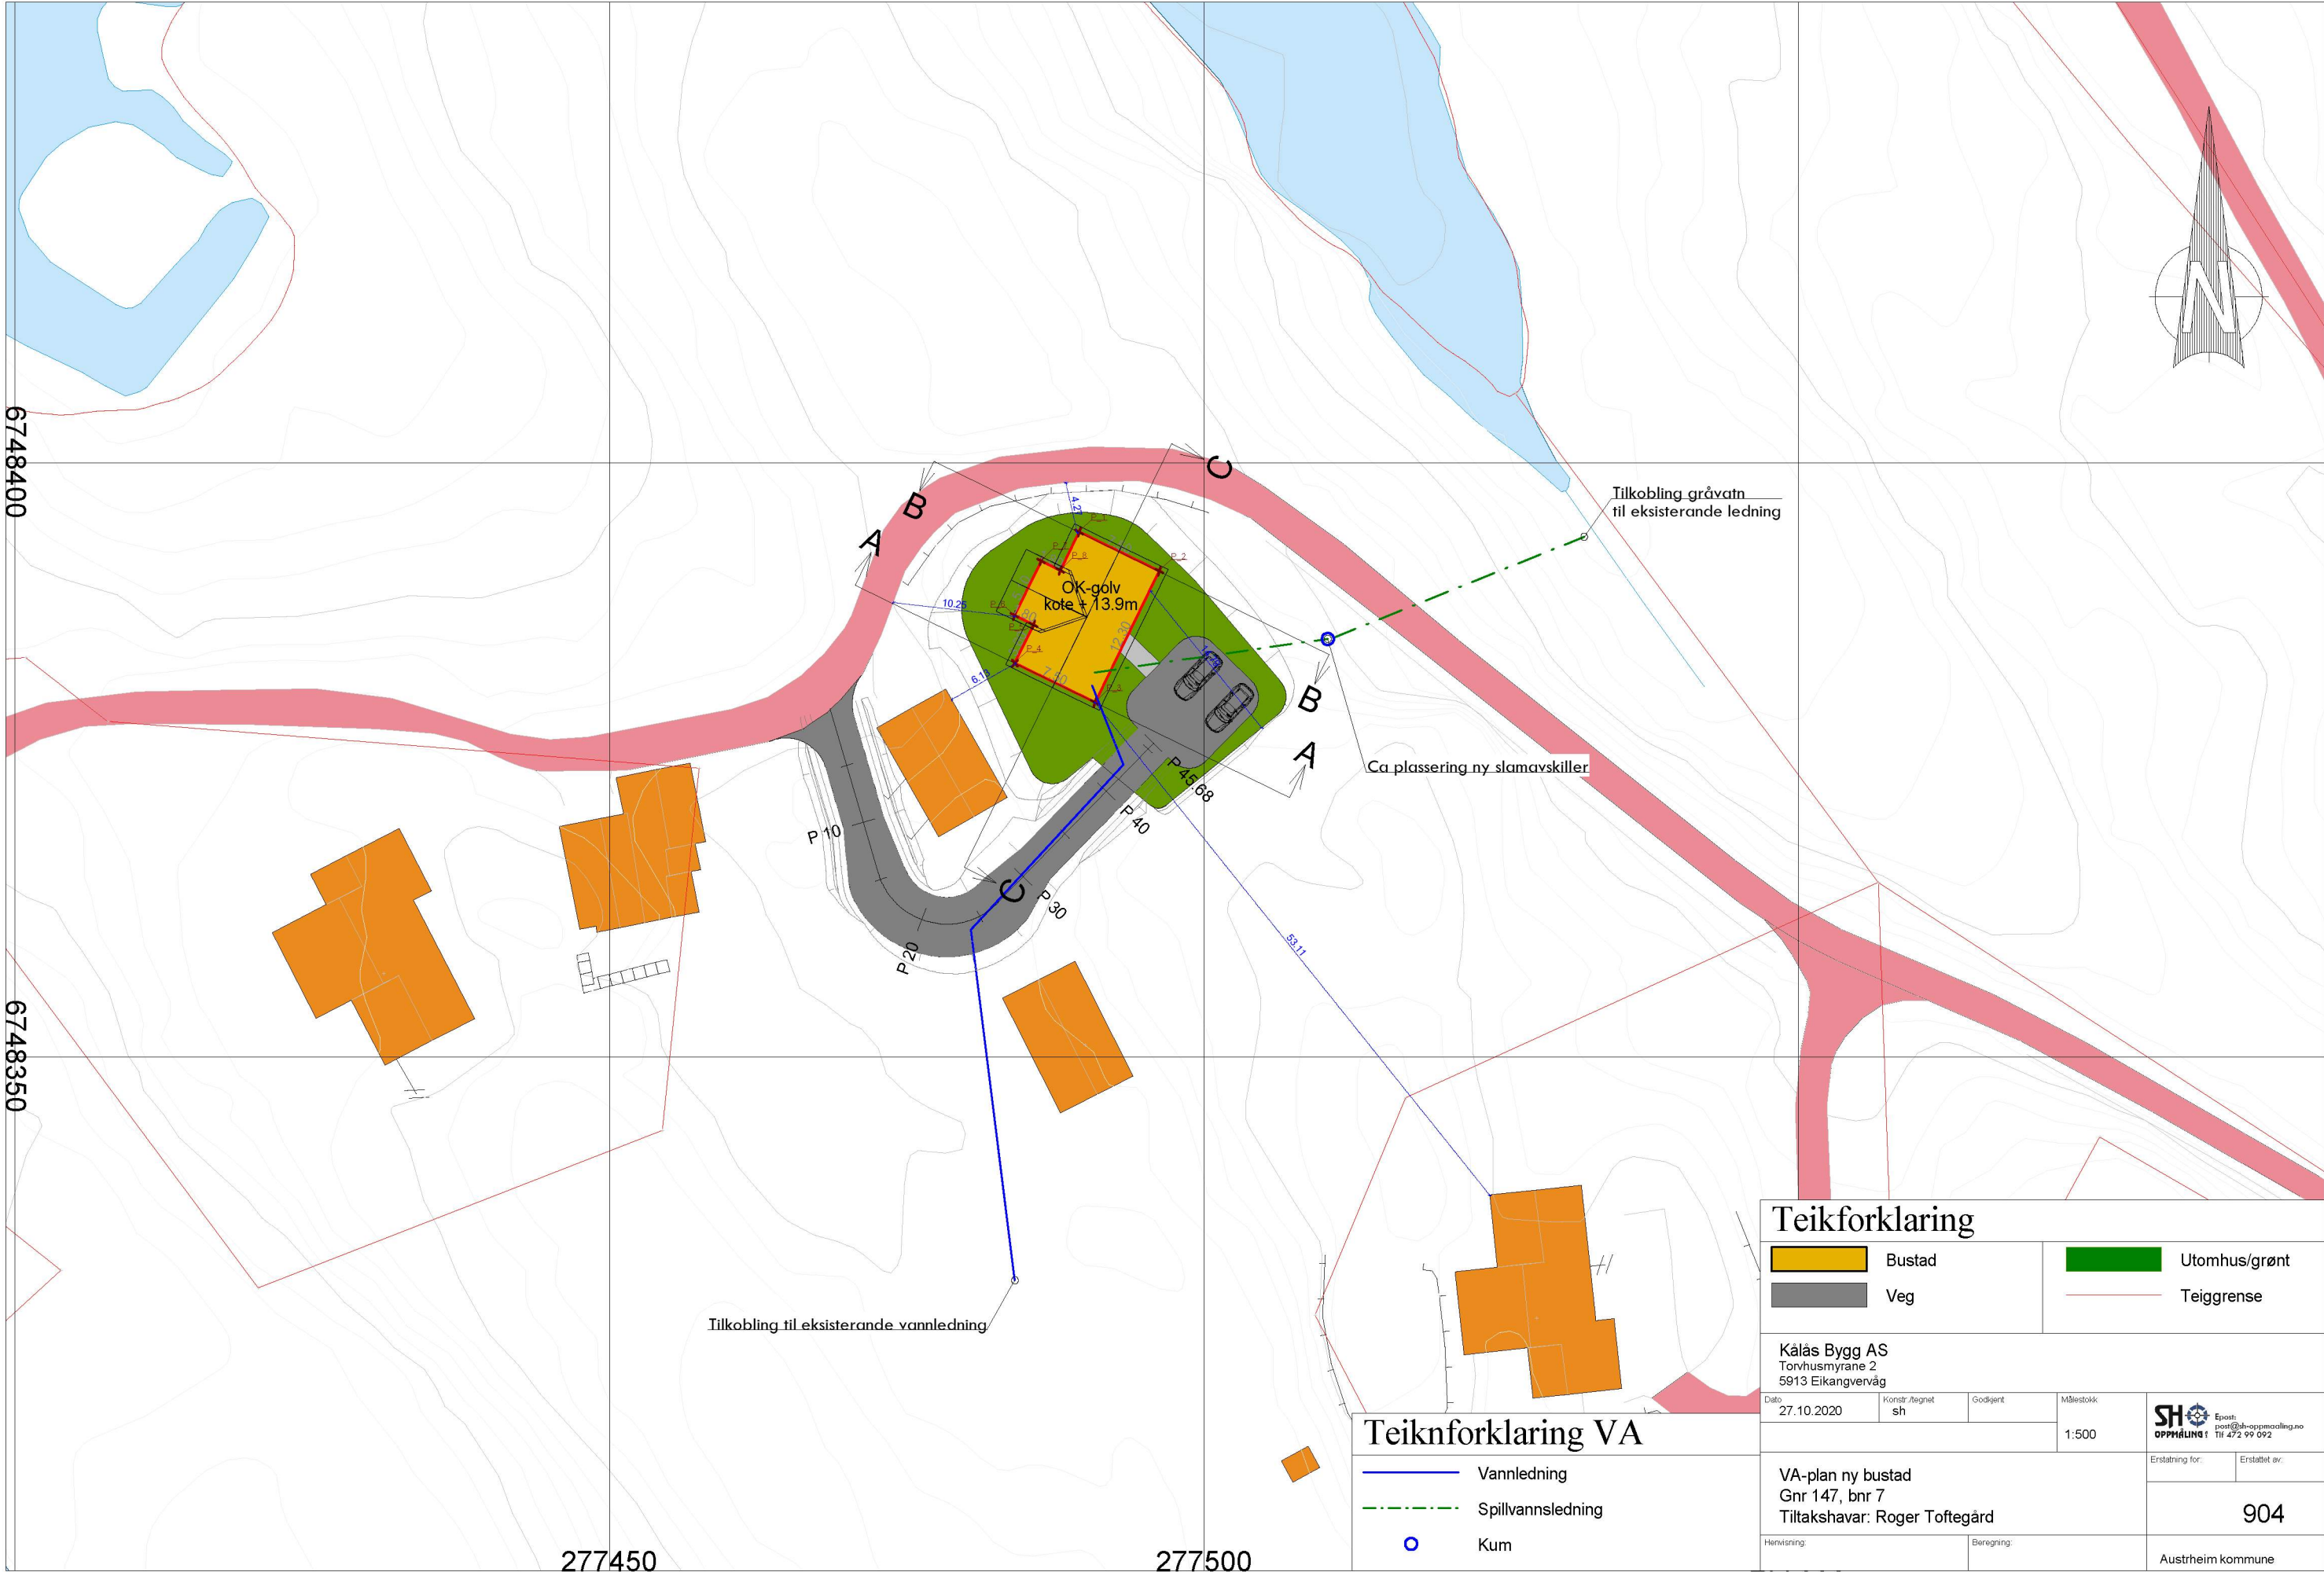

Teikforklaring

	Bustad		Utomhus/grønt
	Veg		Teiggrense

Kålås Bygg AS
Torvhusmyrane 2
5913 Eikangervåg

Dato	Konstr./regnet	Godkjent	Målestokk
27.10.2020	sh		1:500



VA-plan ny bustad
Gnr 147, bnr 7
Tiltakshavar: Roger Toftegård

Henvisning:	Beregning:	Erstatning for:	Erstatet av:
			904
		Austheim kommune	

Teiknforklaring VA

	Vannledning
	Spillvannsledning
	Kum