

LILAND / THOMASSEN


168/125

07.06.2022

PLANTEGNING: NAUST / BRYGGE

TEGNET BM. LARS SVENDSEN AS

MÅL 1:100

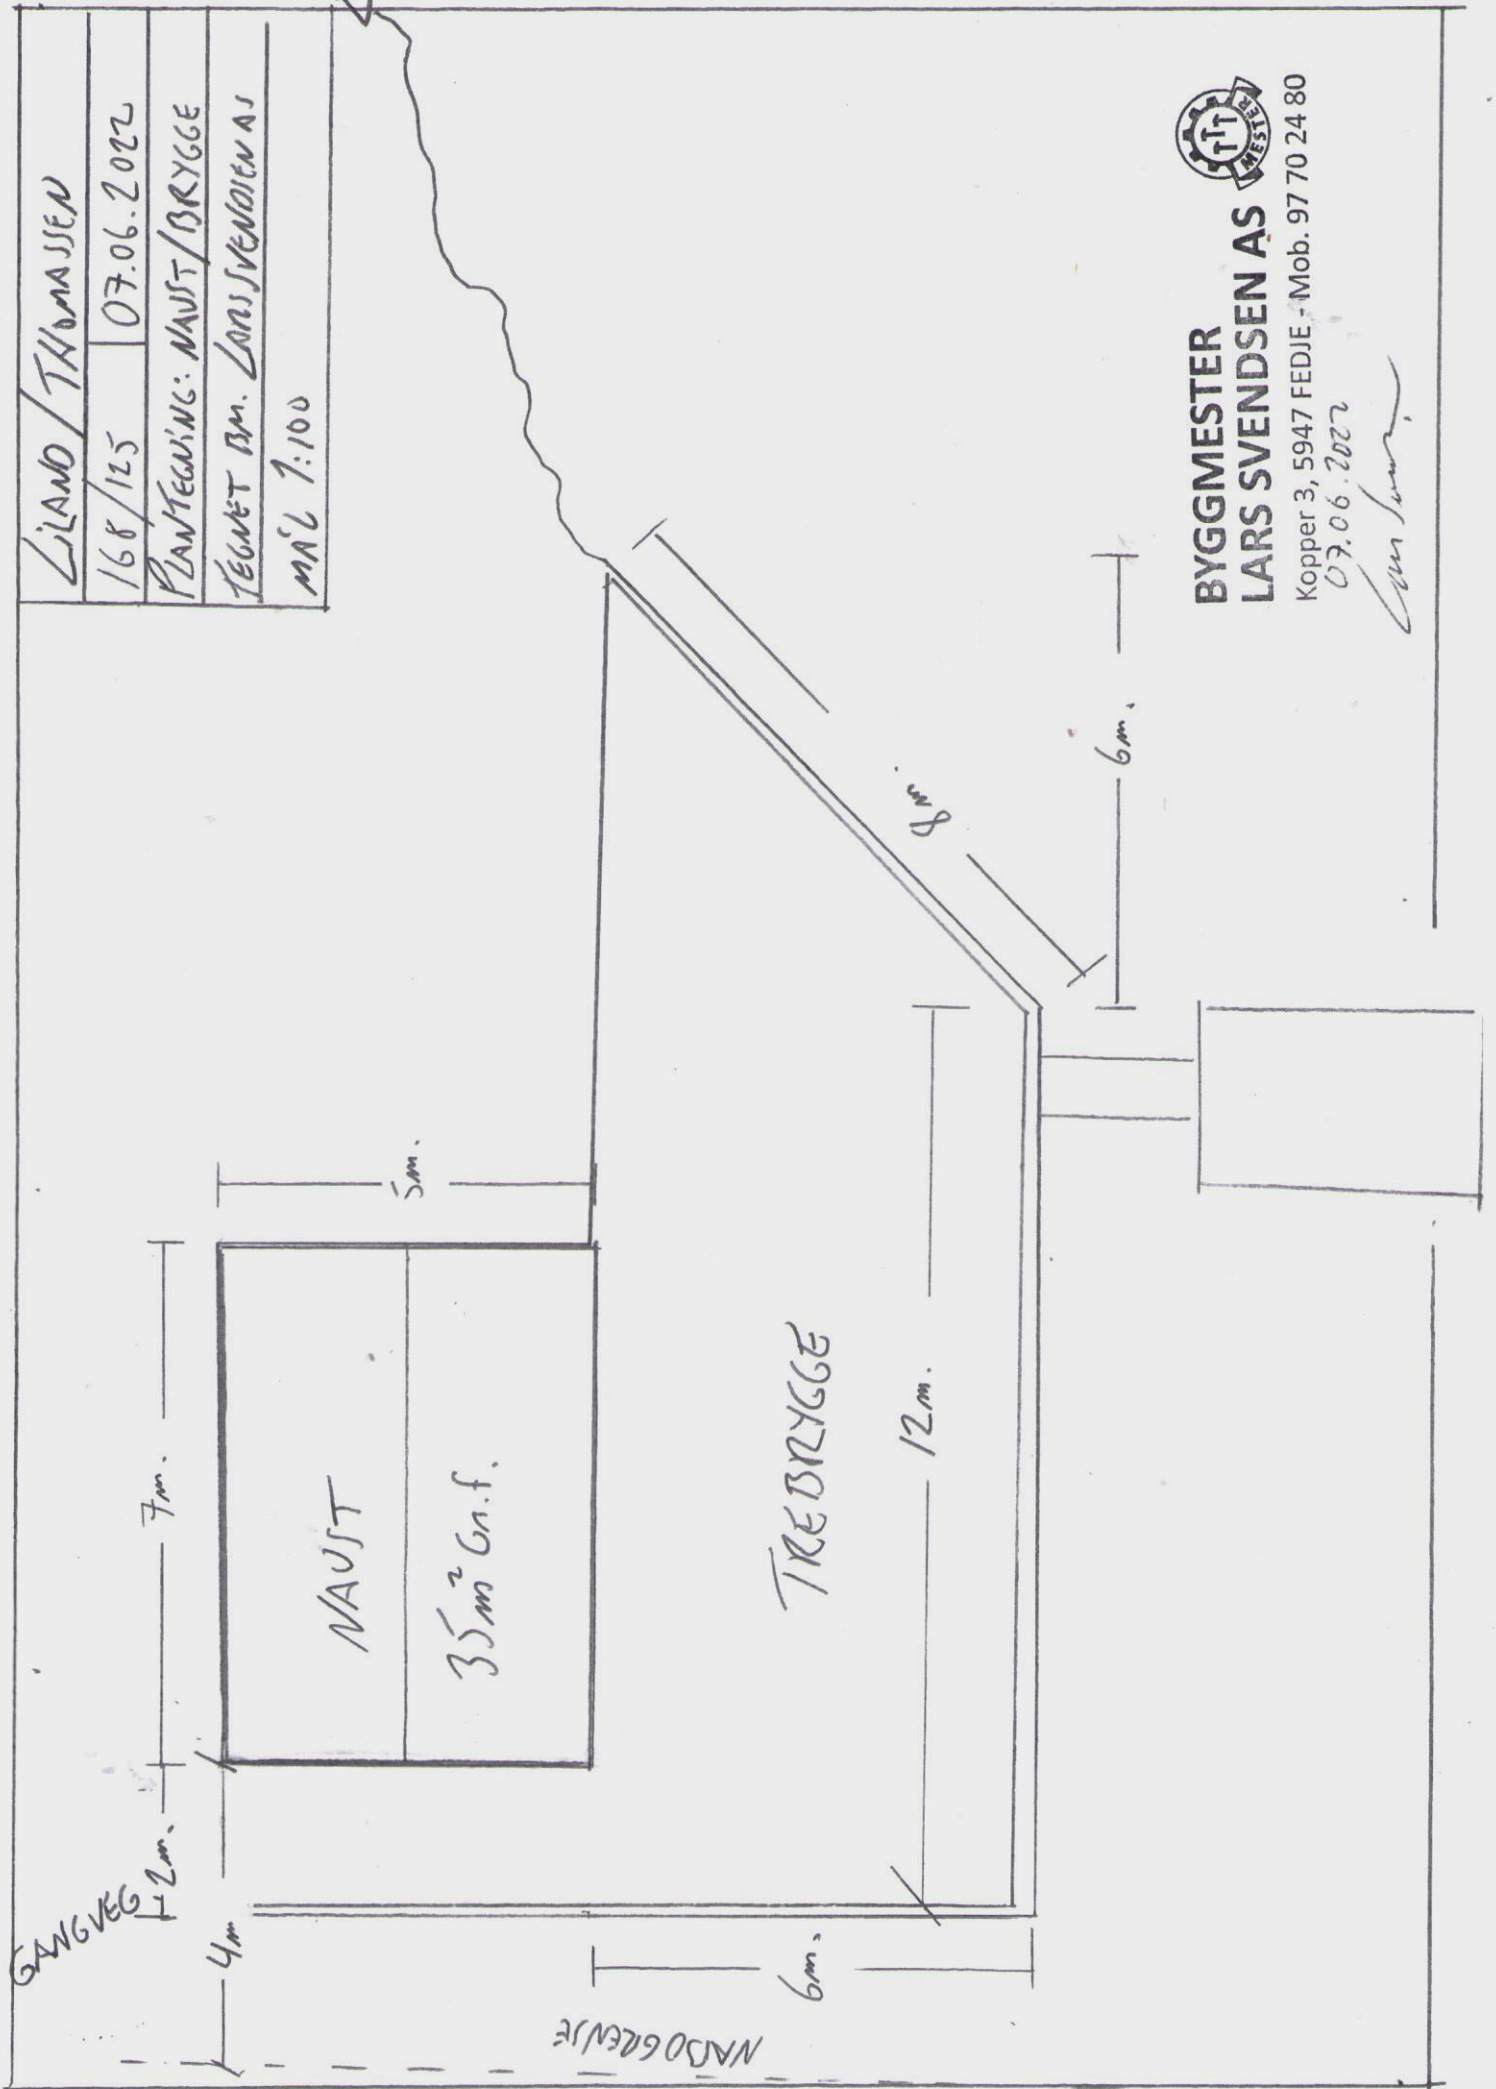

**BYGGMESTER
LARS SVENDSEN AS**

Kopper 3, 5947 FEDJE - Mob. 97 70 24 80

07.06.2022