


30.7.2019

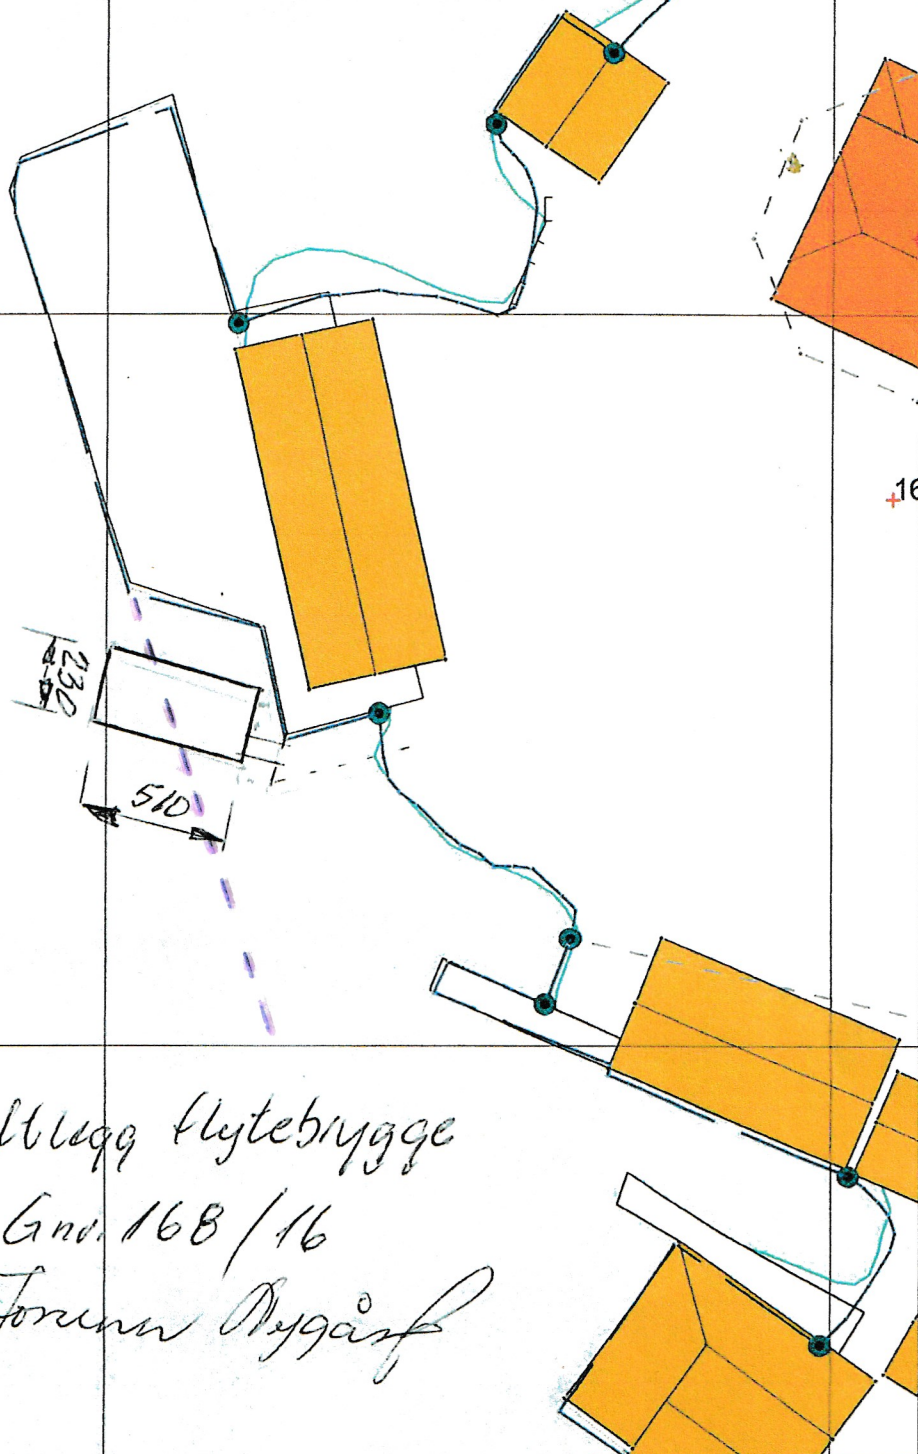

Utlegg flytebrygge
Gnr. 168/16
Forum Bygges

29.07.2019



Fedje kommune
06.06.2019
Målestokk 1:250