

STØTTEFYLLING INSTALLASJON: LOKASJON. 5


PUNKT	EASTING	NORTHING	MIN. RELATIV HØYDE	MIN. EST. STEIN VOLUM
1	603649.50	6716564.69	0.5m OVER EXISTERENDE LINJE TOPP	(HOLD1)m ³
2	603643.02	6716562.06		
3	603639.26	6716571.33		
4	603645.74	6716573.96		

KRYSSING DETALJER

LOKASJON NR.	EASTING	NORTHING	K.P.	KRYSSING VINKEL	KRYSSING PRODUKT O.D.	STATUS
5	603644.38	6716568.01	1.774	36.90°	324mm	EKSPONERT

DETALJ 2 :- KRYSSING LOKASJON. 5

SKALA 1:250

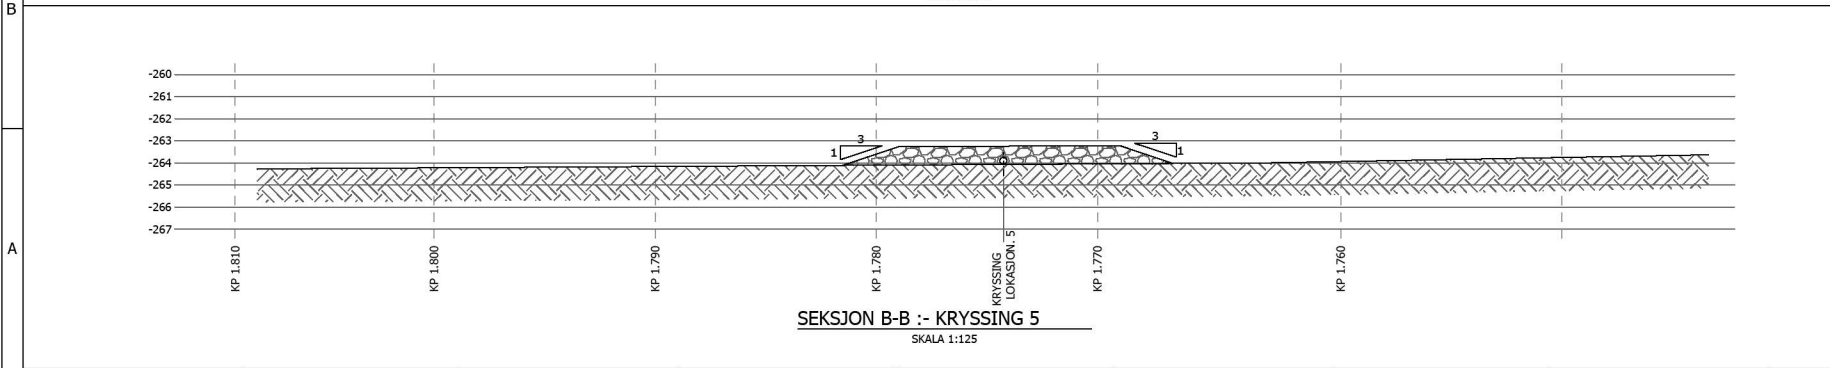

SEKSJON B-B :- KRYSSING 5

SKALA 1:125

NOTATER

1. FORKORTELSER: O.D = YTRER DIAMETER
 KP = KILOMETER PUNKT

REV	DATE	BESKRIVELSE	DRN BY	D.O. CHK	ORG ENG	ENG APP
A	25.Nov.21	SDC/IDC	GJW	-	MB	-

REVISJON'S HISTORIE

KONTRAKT	
OMRÅDET	
SYSTEM	
TAG NR	

KLIENT: **EQUINOR**

PROSJEKT: **NORTHERN LIGHTS**



Subsea 7 owns the copyright of this document which is supplied in confidence and must not be used for any purpose other than that for which it is supplied and must not be reproduced without express permission in writing from the owners.

TITTEL

**NORTHERN LIGHTS
 KRYSSING AV RØRLEDNING
 STØTTEFYLLING TILTAK**

STØRRELSE	SKALA U.O.S.	ARK
A1	1:200 000	3 OF 20
KLIENT Dwg No.	C236-SU-P401-U-XE-0026-001	REV
SUBSEA 7 Dwg No.	EN0141-DR-AA-48001	A

-25-Nov-21 - 11:34 AM - Graeme J Wilson