


BYGGMESTER LARS SVENDSEN AS



Kopper 3, 5947 FEDJE - Mob. 97 70 24 80

26.03.2022

X 6745780

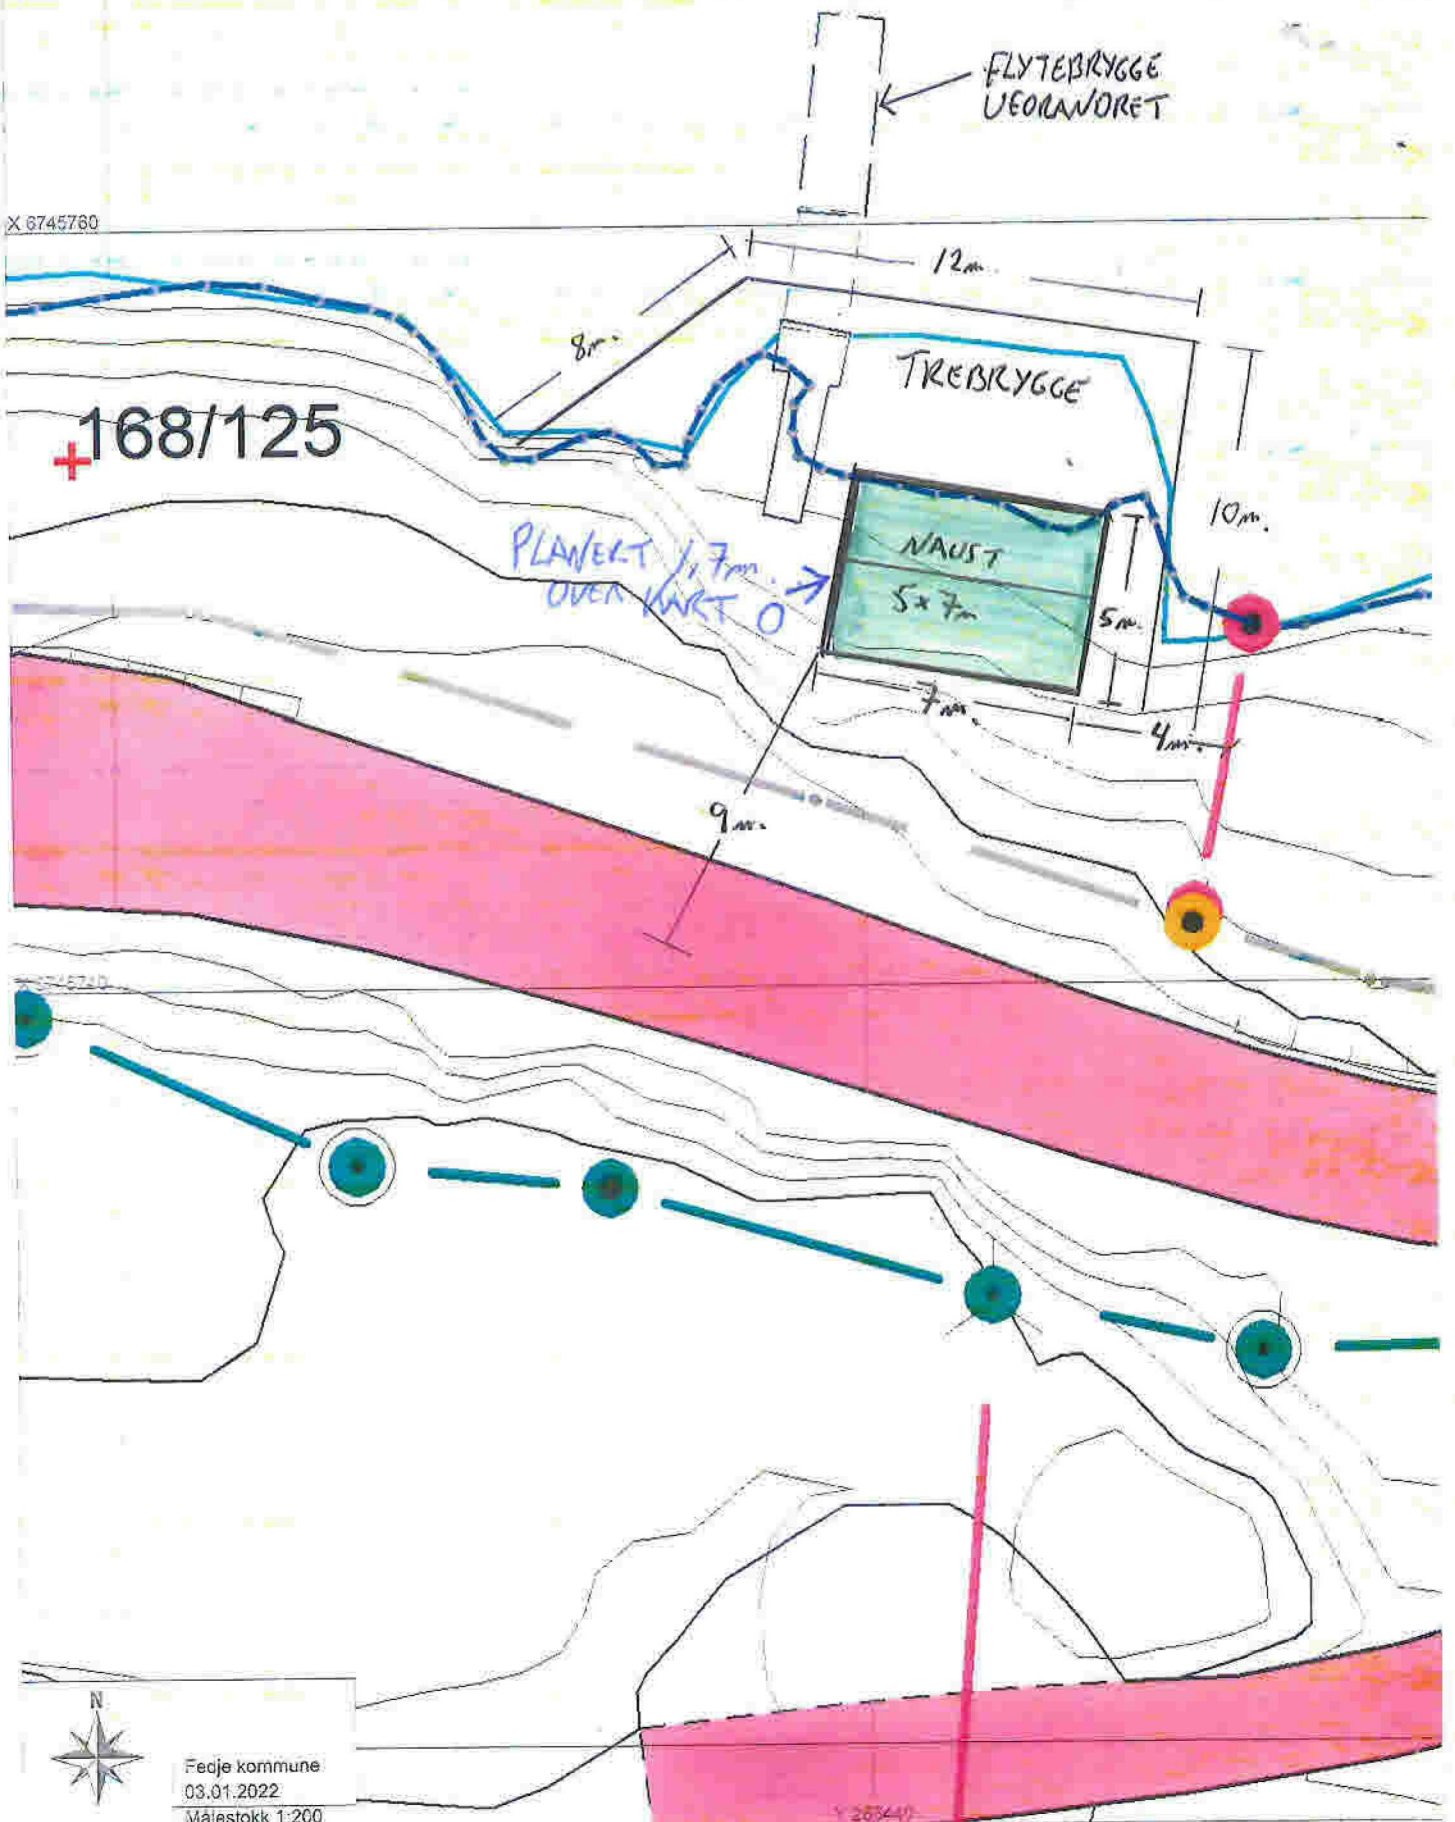

LILAND / THOMASSEN


168 / 125

26.03.2022


SNITT

MÅL 1:50


TEGNET
ISAK SUNDSEN

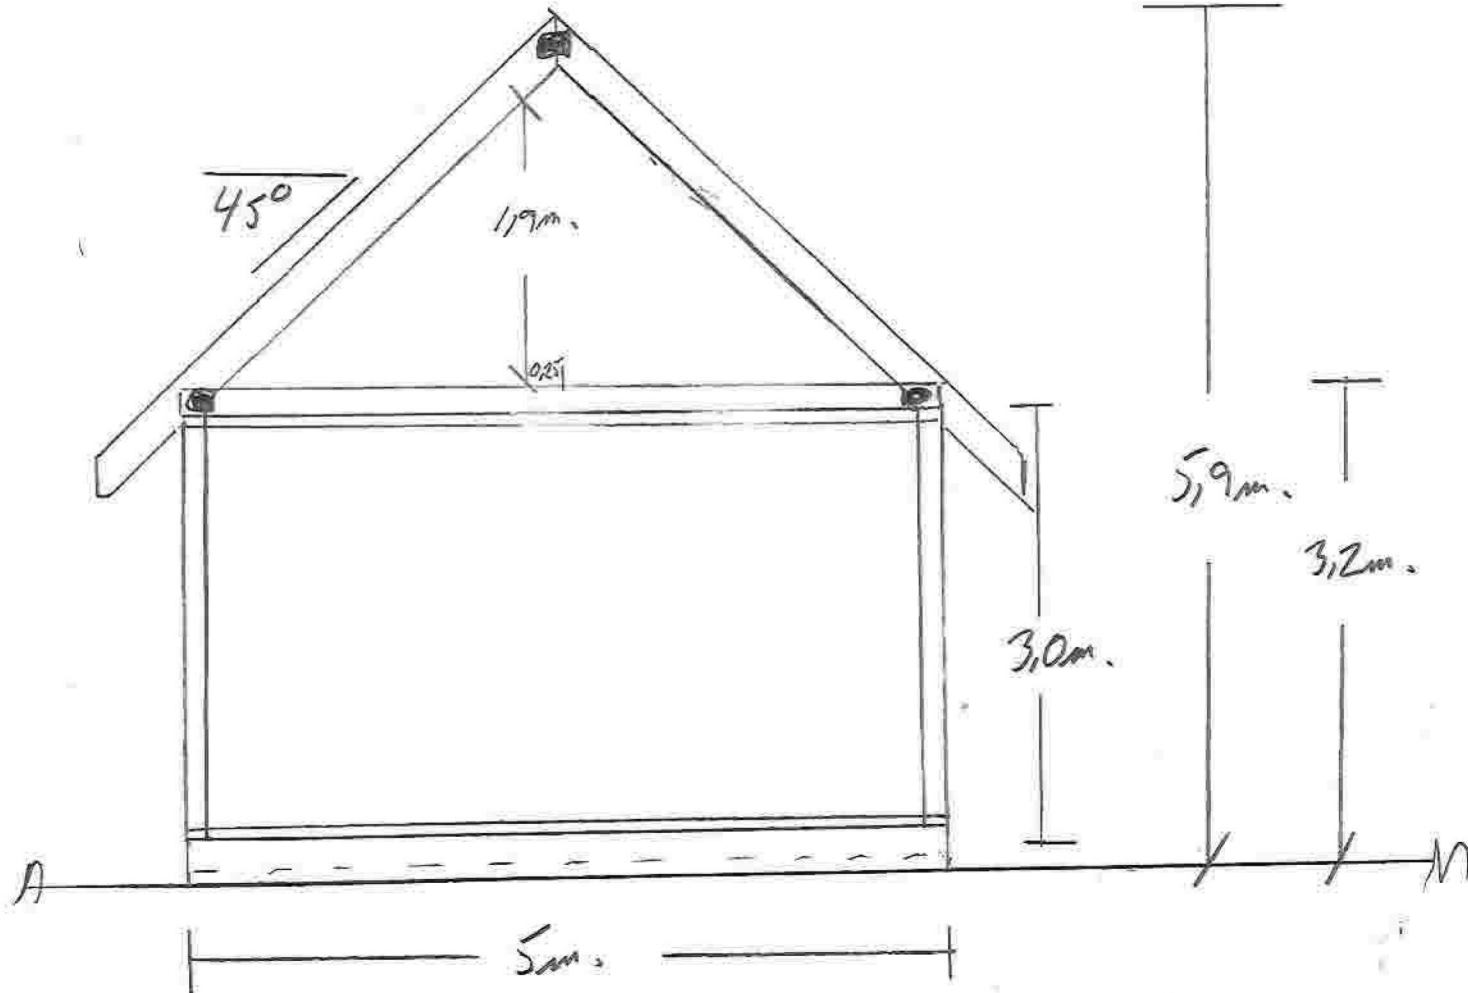

ØST

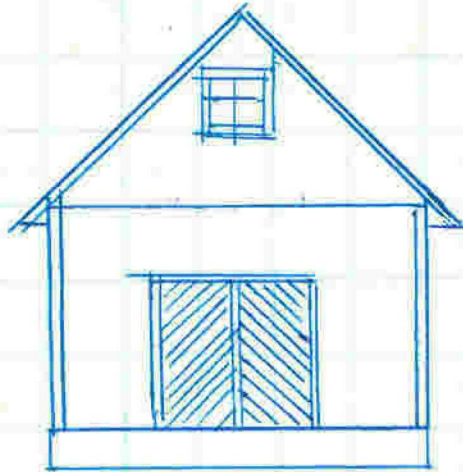

ØST

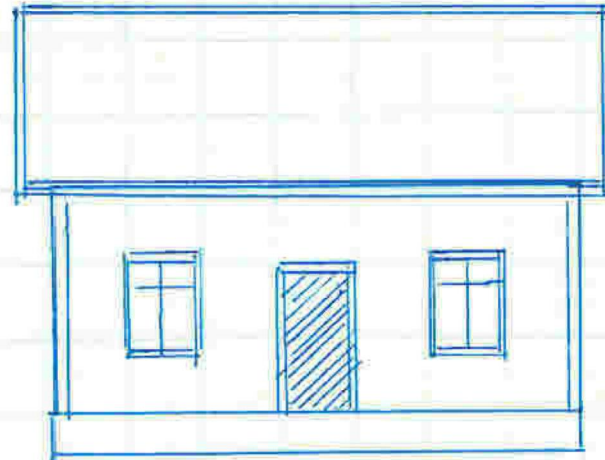


NAUST GNR/BNR 168
251
THOMASSEN / LILAND
MULEVEGEN 76

BYGGMESTER
LARS SVENDSEN AS




Kopper 3, 5947 FEDJE - Mob. 97 70 24 80

VEST

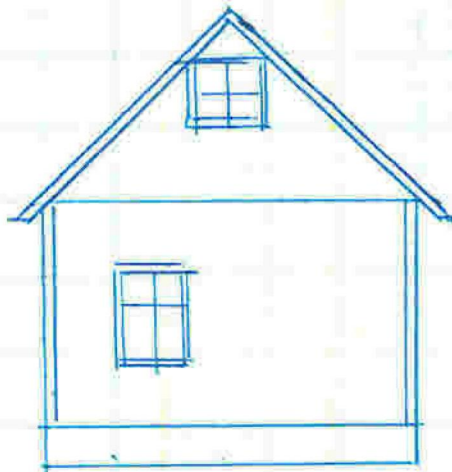

5m

SYD

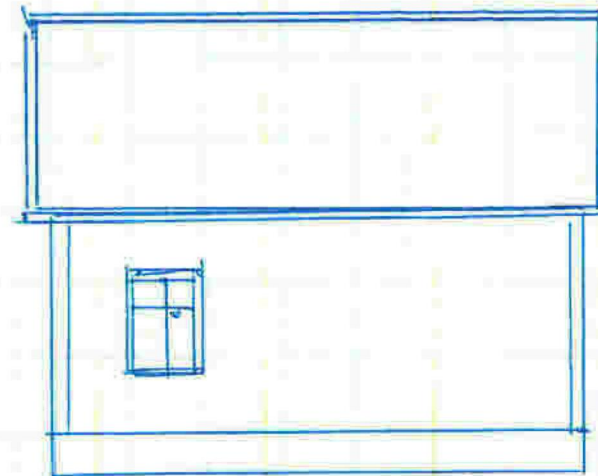

7m

5,9m

1 0,5m