




Snitt 1
1 : 100

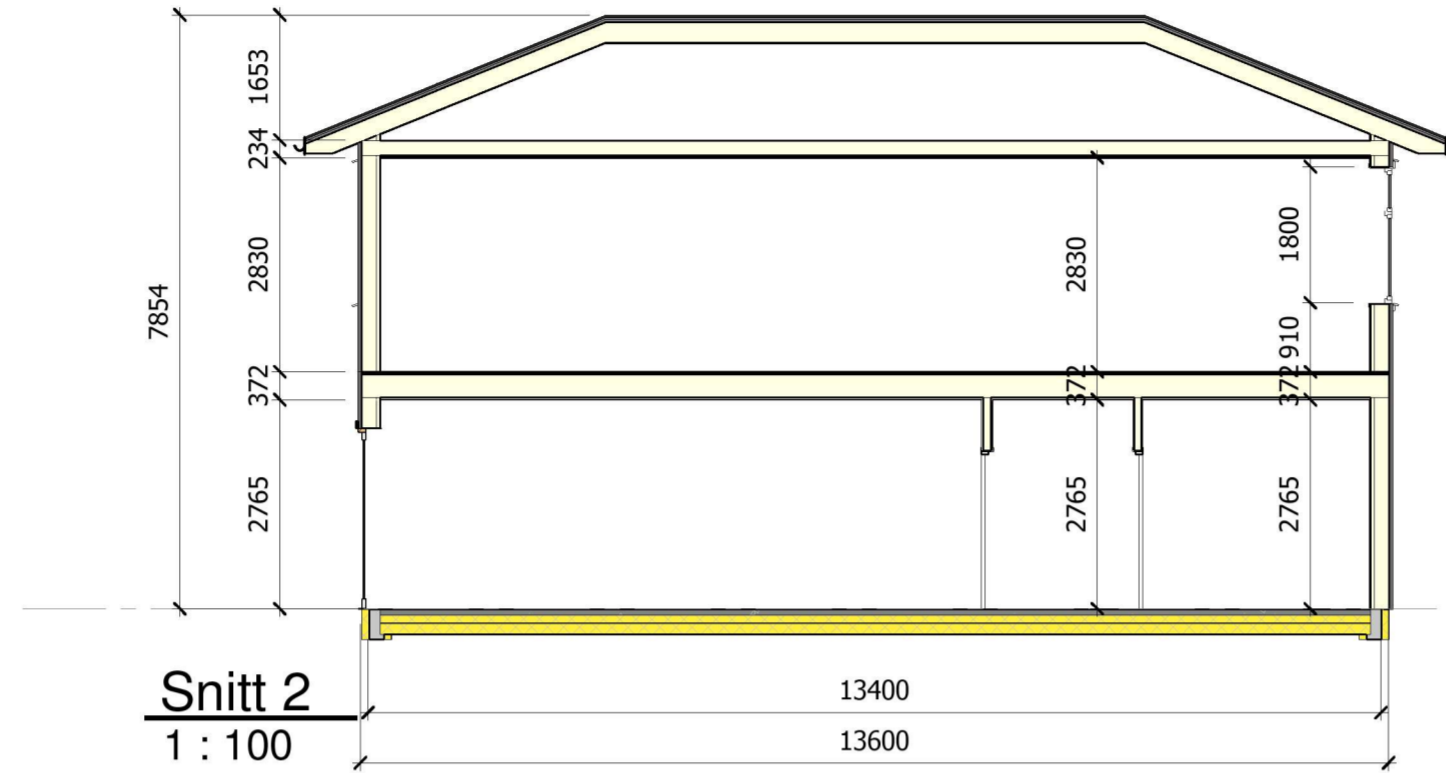


Snitt 2
1 : 100

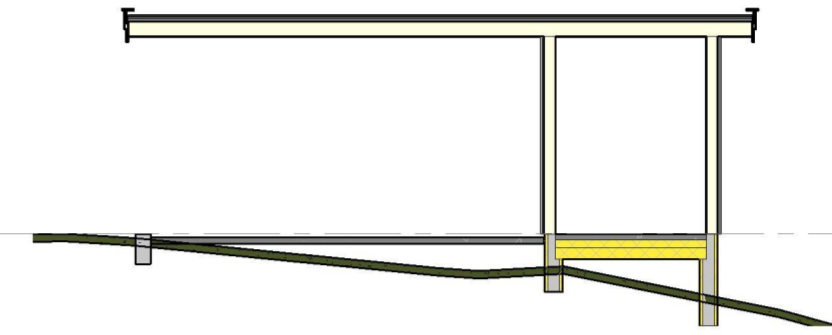


Snitt carport
1 : 100

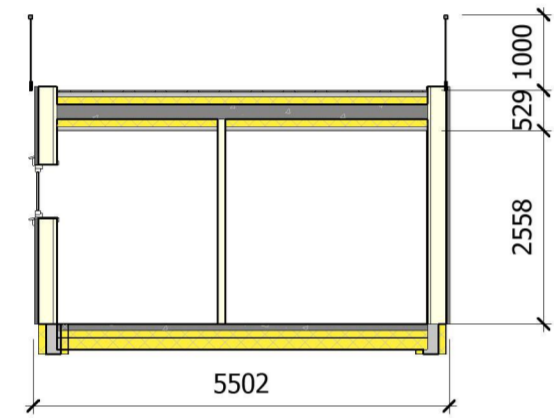


Snitt 3
1 : 100

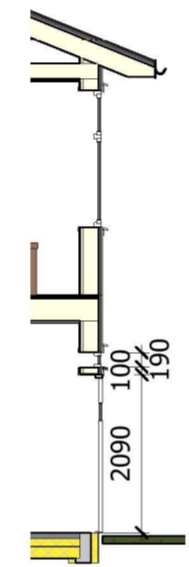


Snitt ytterdør med glas over
1 : 100

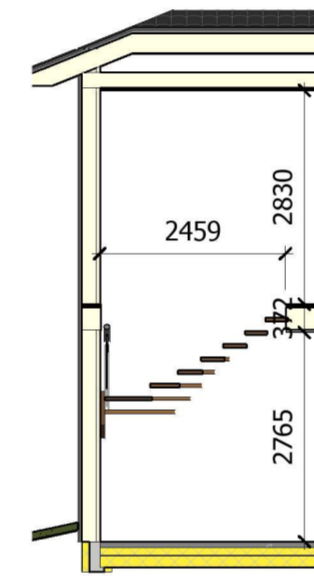


Snitt trapp
1 : 100

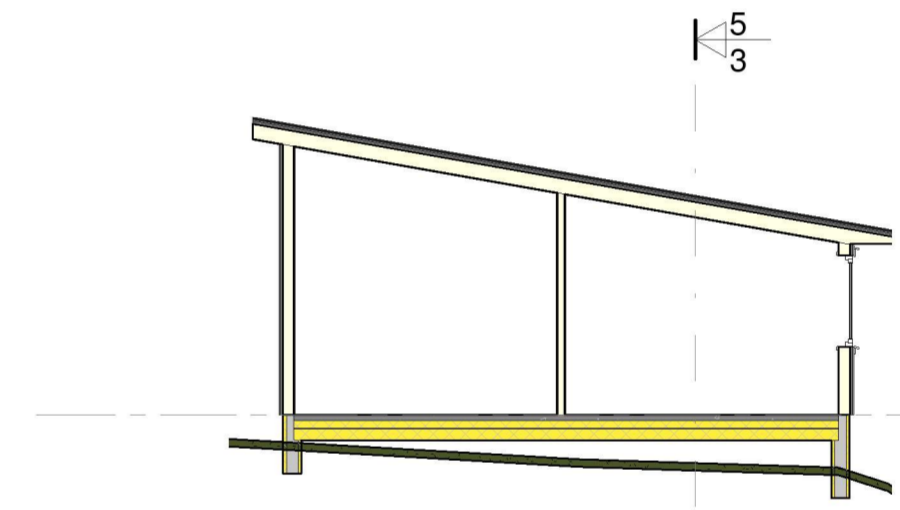

Snitt utebod
1 : 100

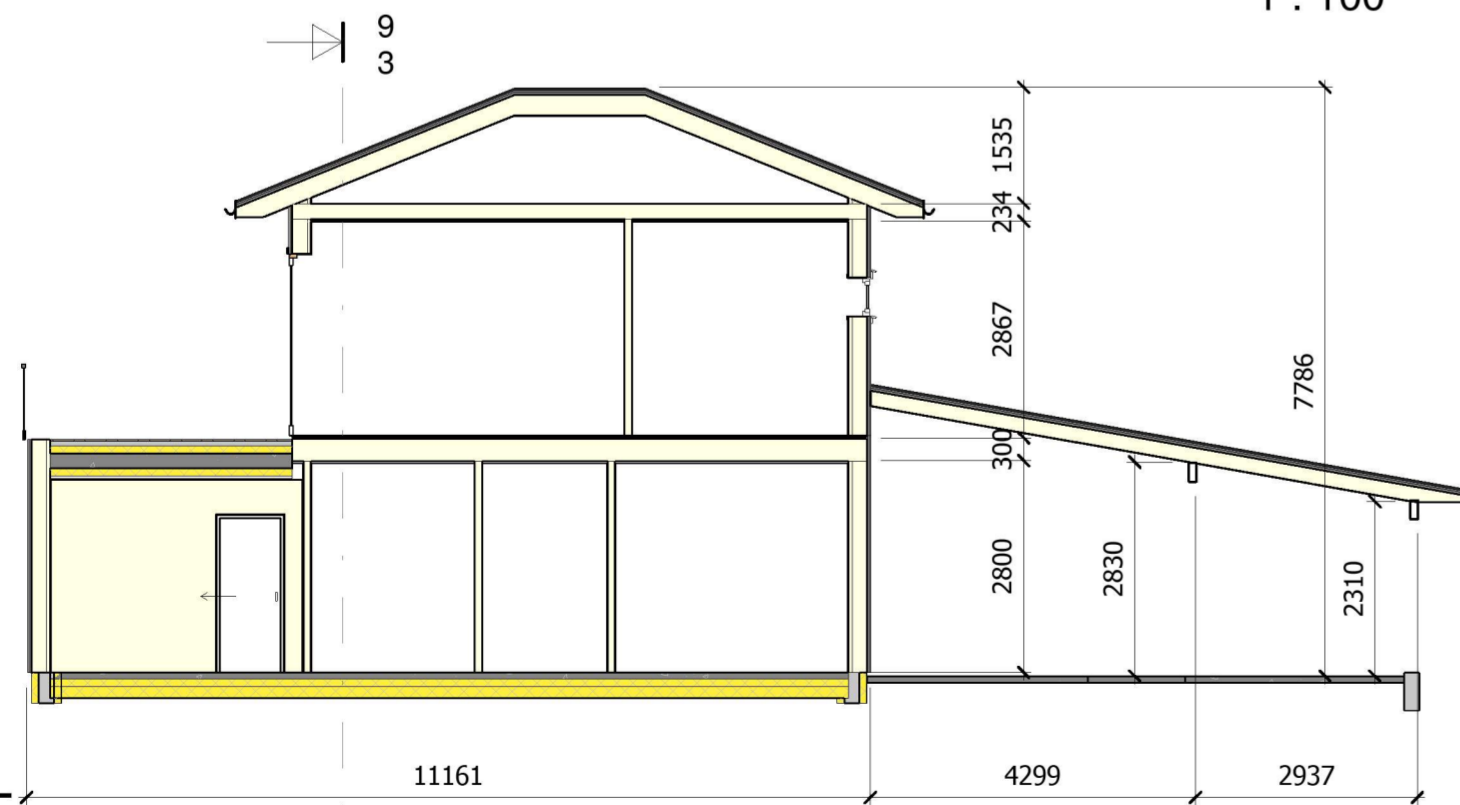

Snitt 4
1 : 100

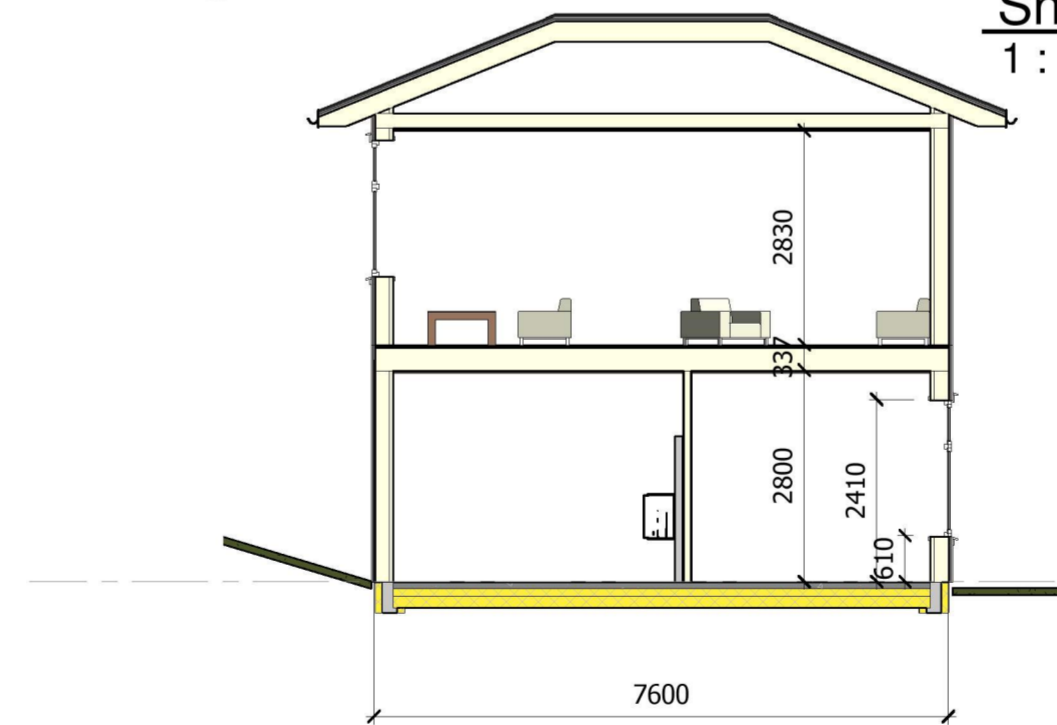

Snitt 5
1 : 100

F	Endra høgd 1.etg, trevegg på ringmur.	Koma	6.10.23
E	Endra rom deling 1. og 2. etg.	Koma	1.9.23
D	Endra vindauer, og utleigedel i 1.etg	Koma	16.8.23
C	Revision 3	Koma	Date 3
B	Revision 2	Koma	Date 2
A	Revision 1	Koma	Dato 1

ing. asbjørn danielsen as
RÅDGIVENDE INGENIØRER I BYGGTEKNIKK

Fabrikkgaten 5, 5059 Bergen E-post: karsten@asdaniel.no Tlf: 48078030

TILTAKSHAVER:

Ronny Osvåg

PROSJEKT:

Fedje

TEGNINGSTITTEL:

Snitt

STATUS TEGNING:

Byggemeldings teikning.

MÅLESTOKK:

1:100

DATO:

04/29/22

TEGNET

Koma

EGENKONTROLL

Koma

TEGNFORMAT:

A2

UAVHENGIG

PROSJEKT NR:

2146

TEGNING

3

REVISJON:

F