



Trase1

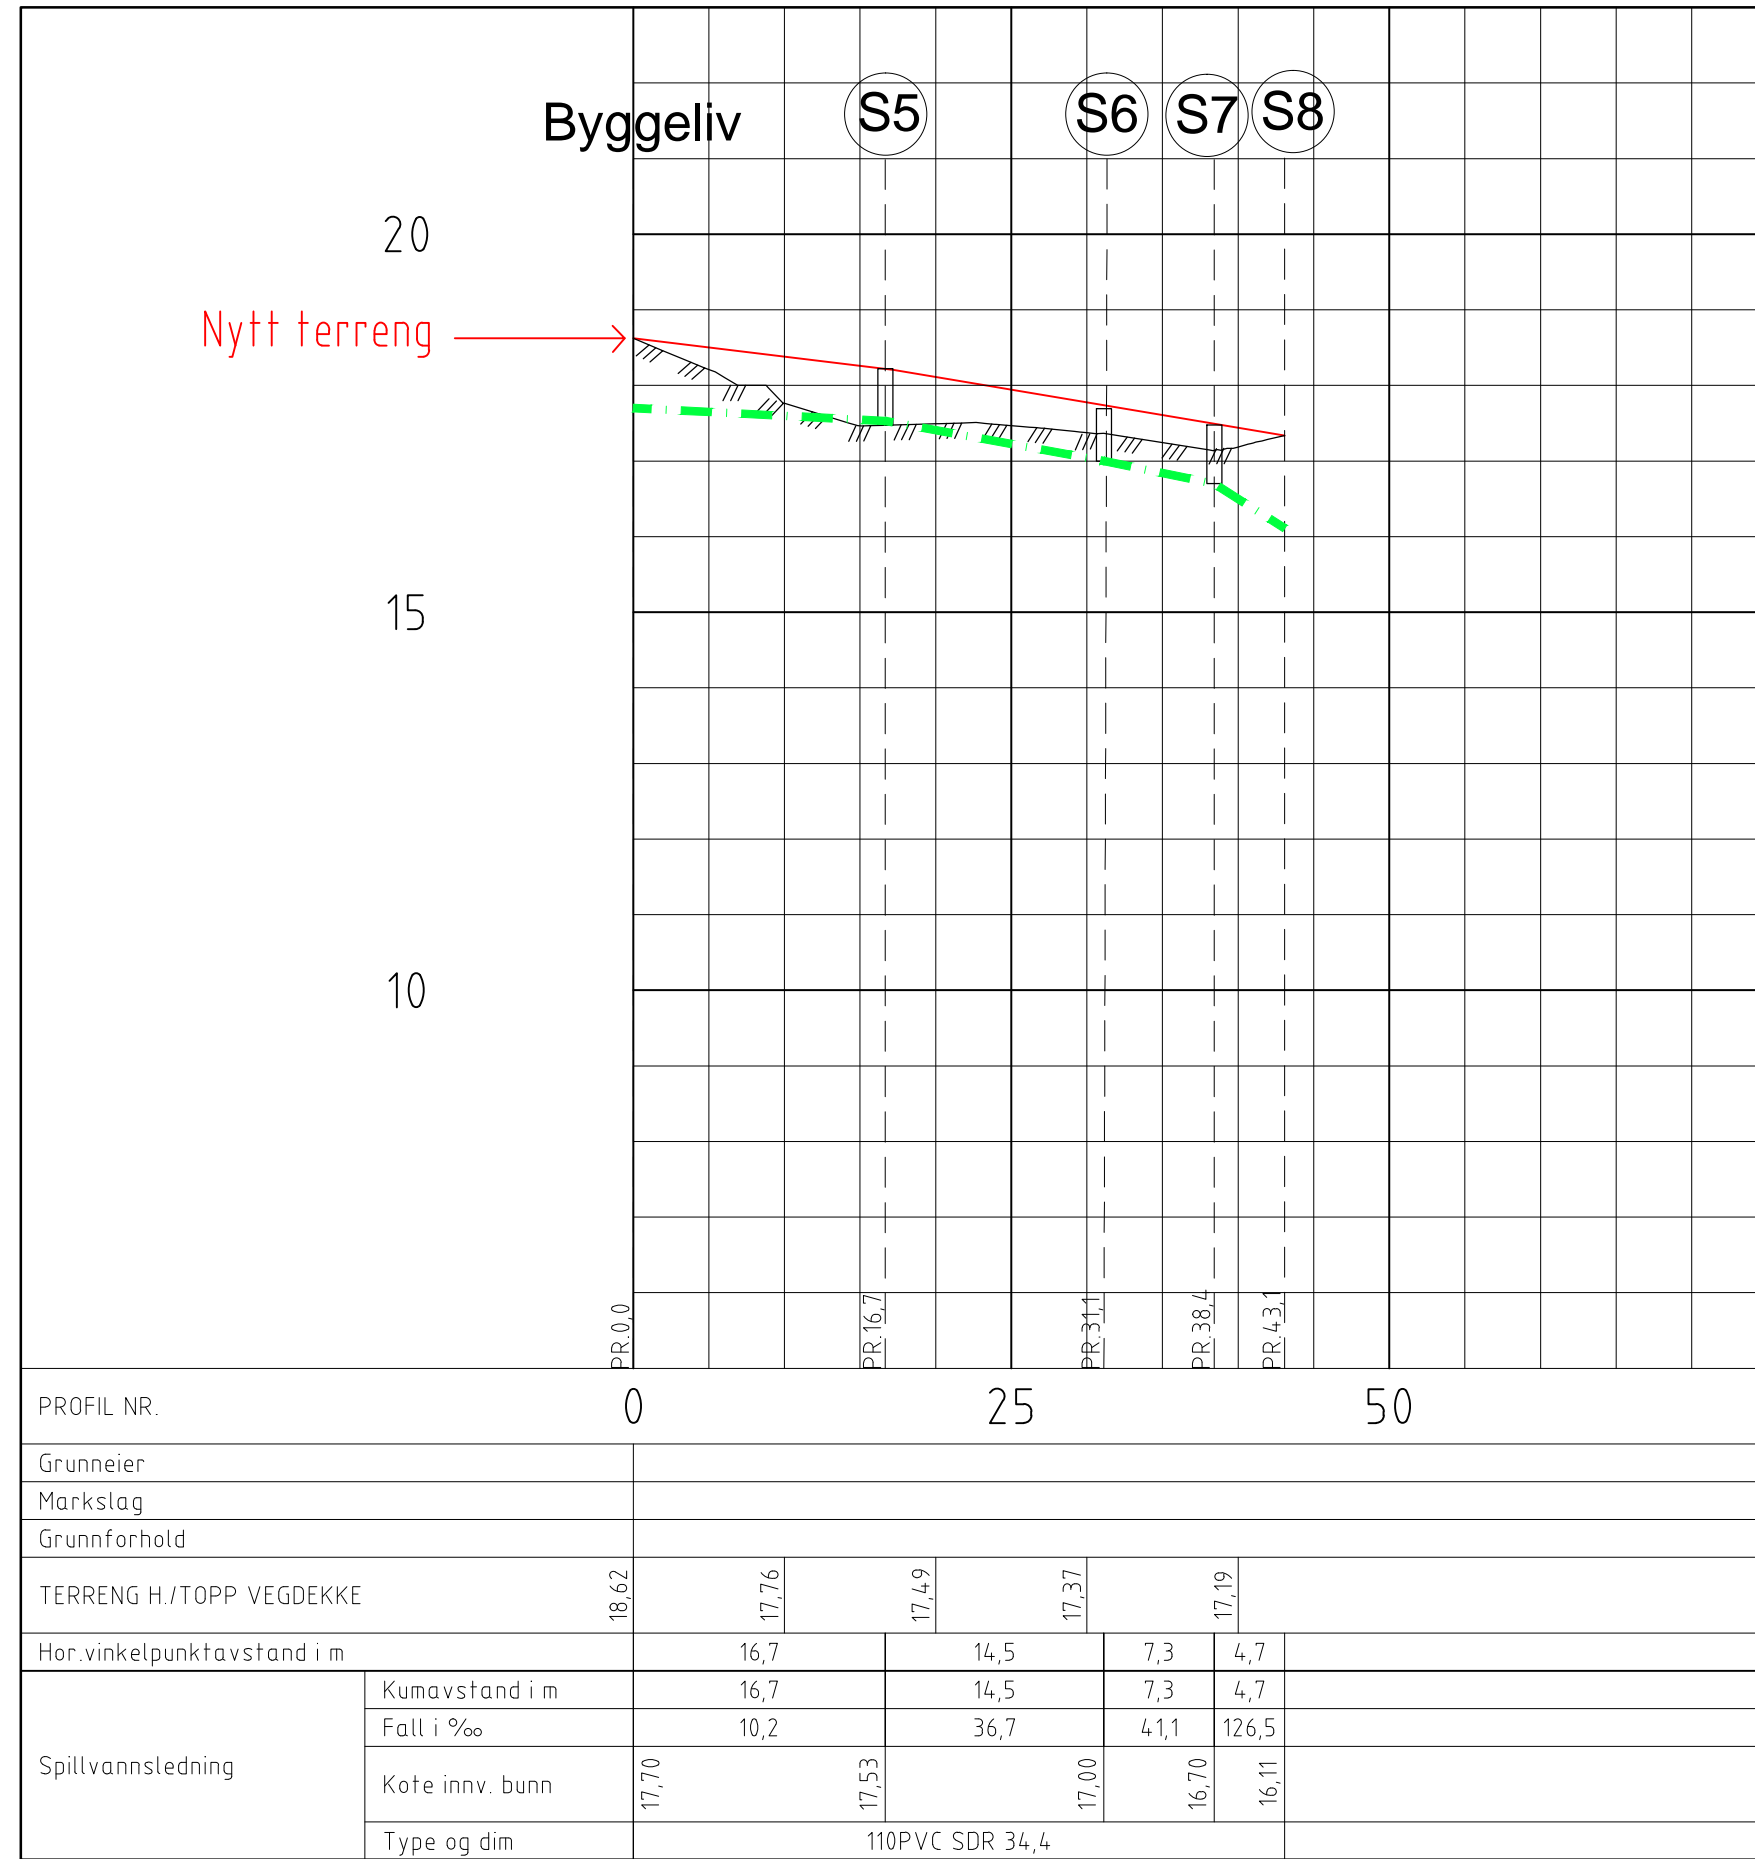


Trase2

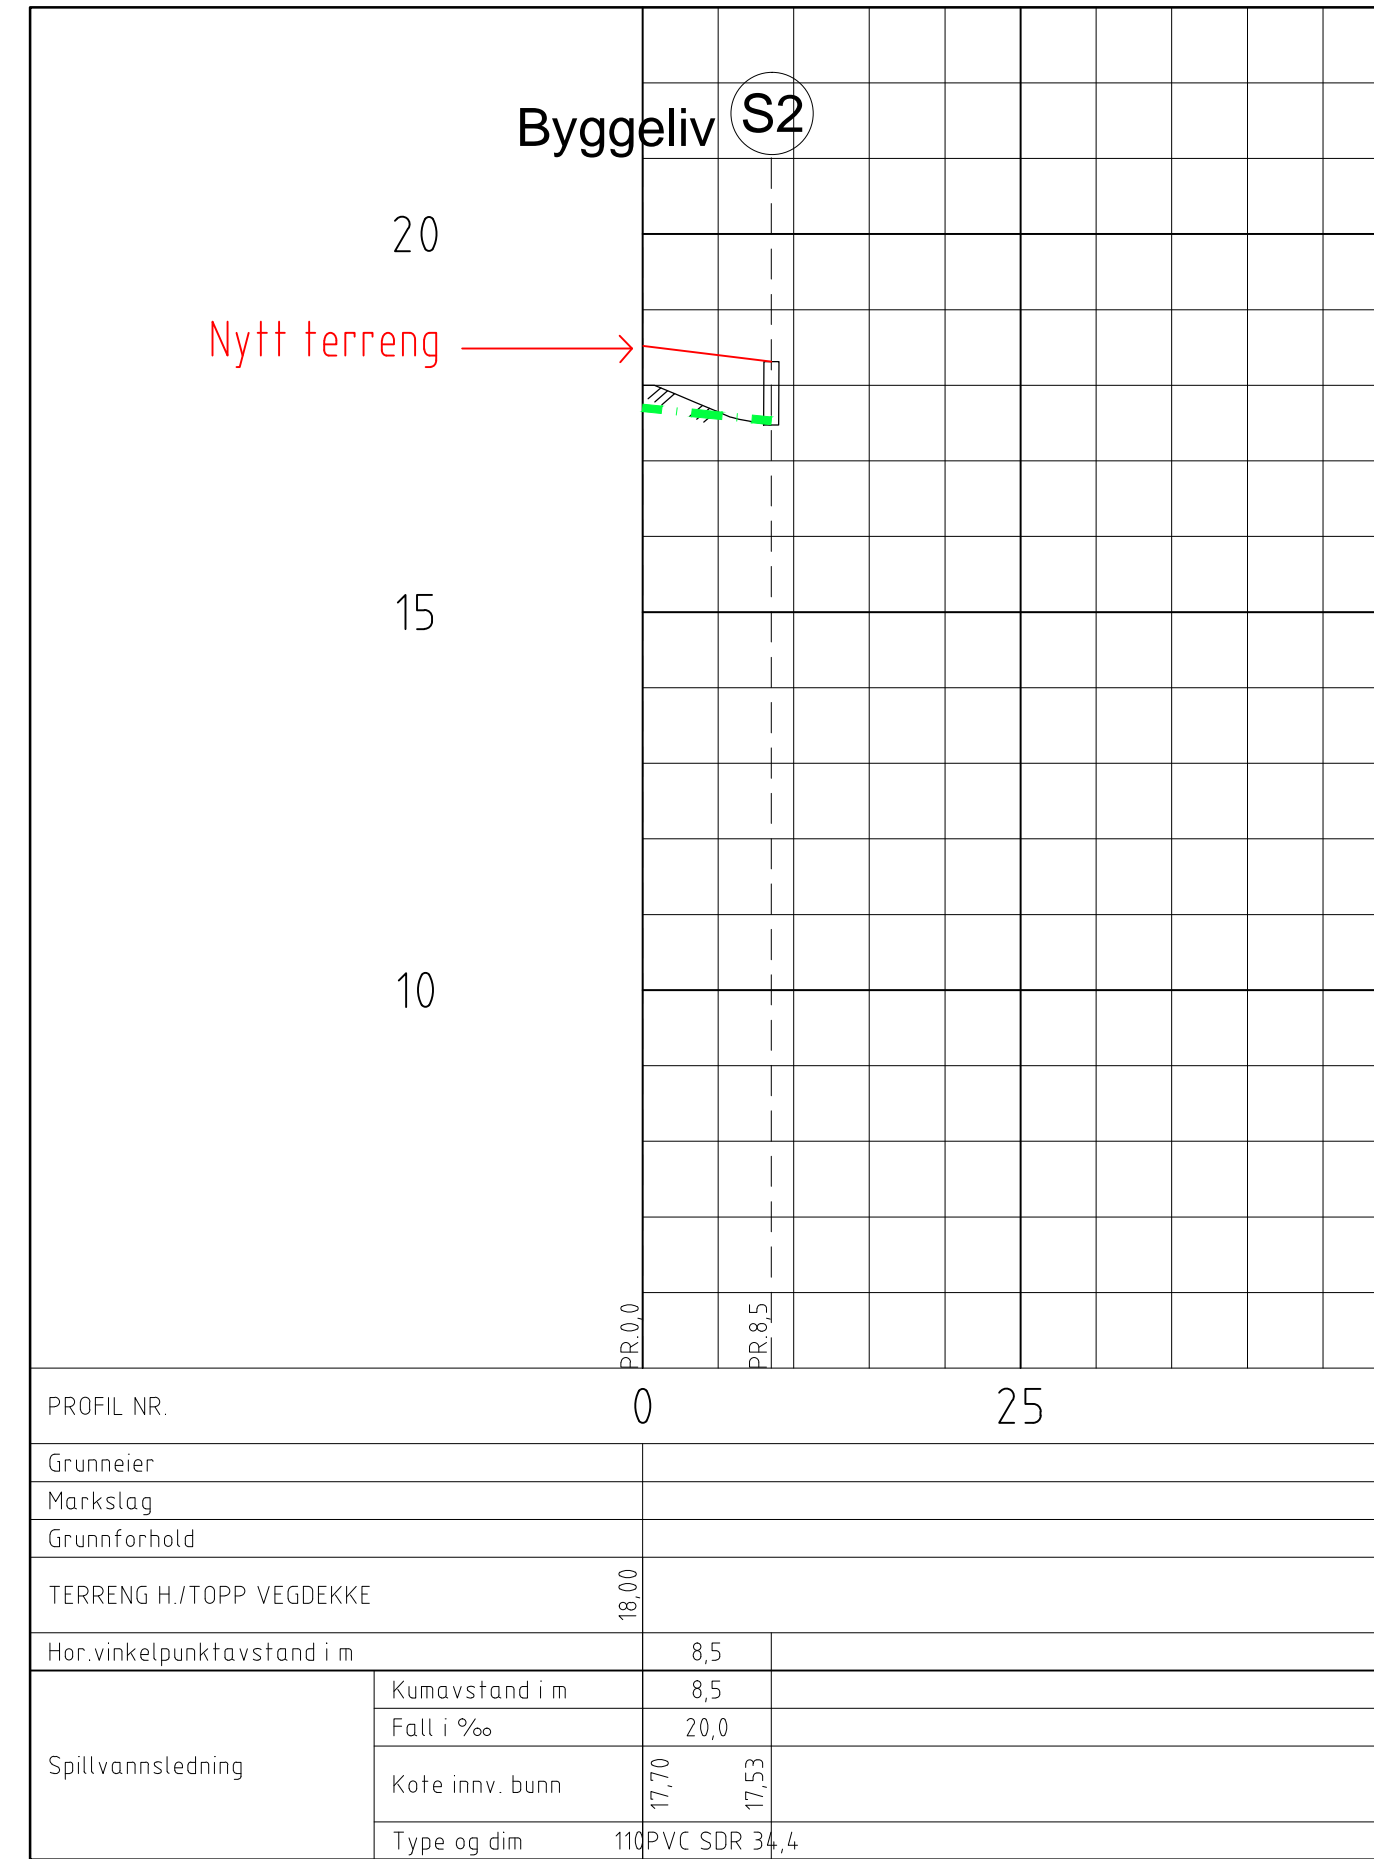

Tegnforklaring

- Planlagt Eksisterende
- Spillvannsledning (Green dashed line)
- Vannledning (Blue solid line)
- Overvannsledning (Black dashed line)
- Kum (Black circle)
- Brannventil i kum (Red circle)
- Saneres (Red X)
- Overetg. (Yellow square)
- Underetg. (Hatched square)
- Sandfang (Grey square)
- Areal til fordrøying (White square)

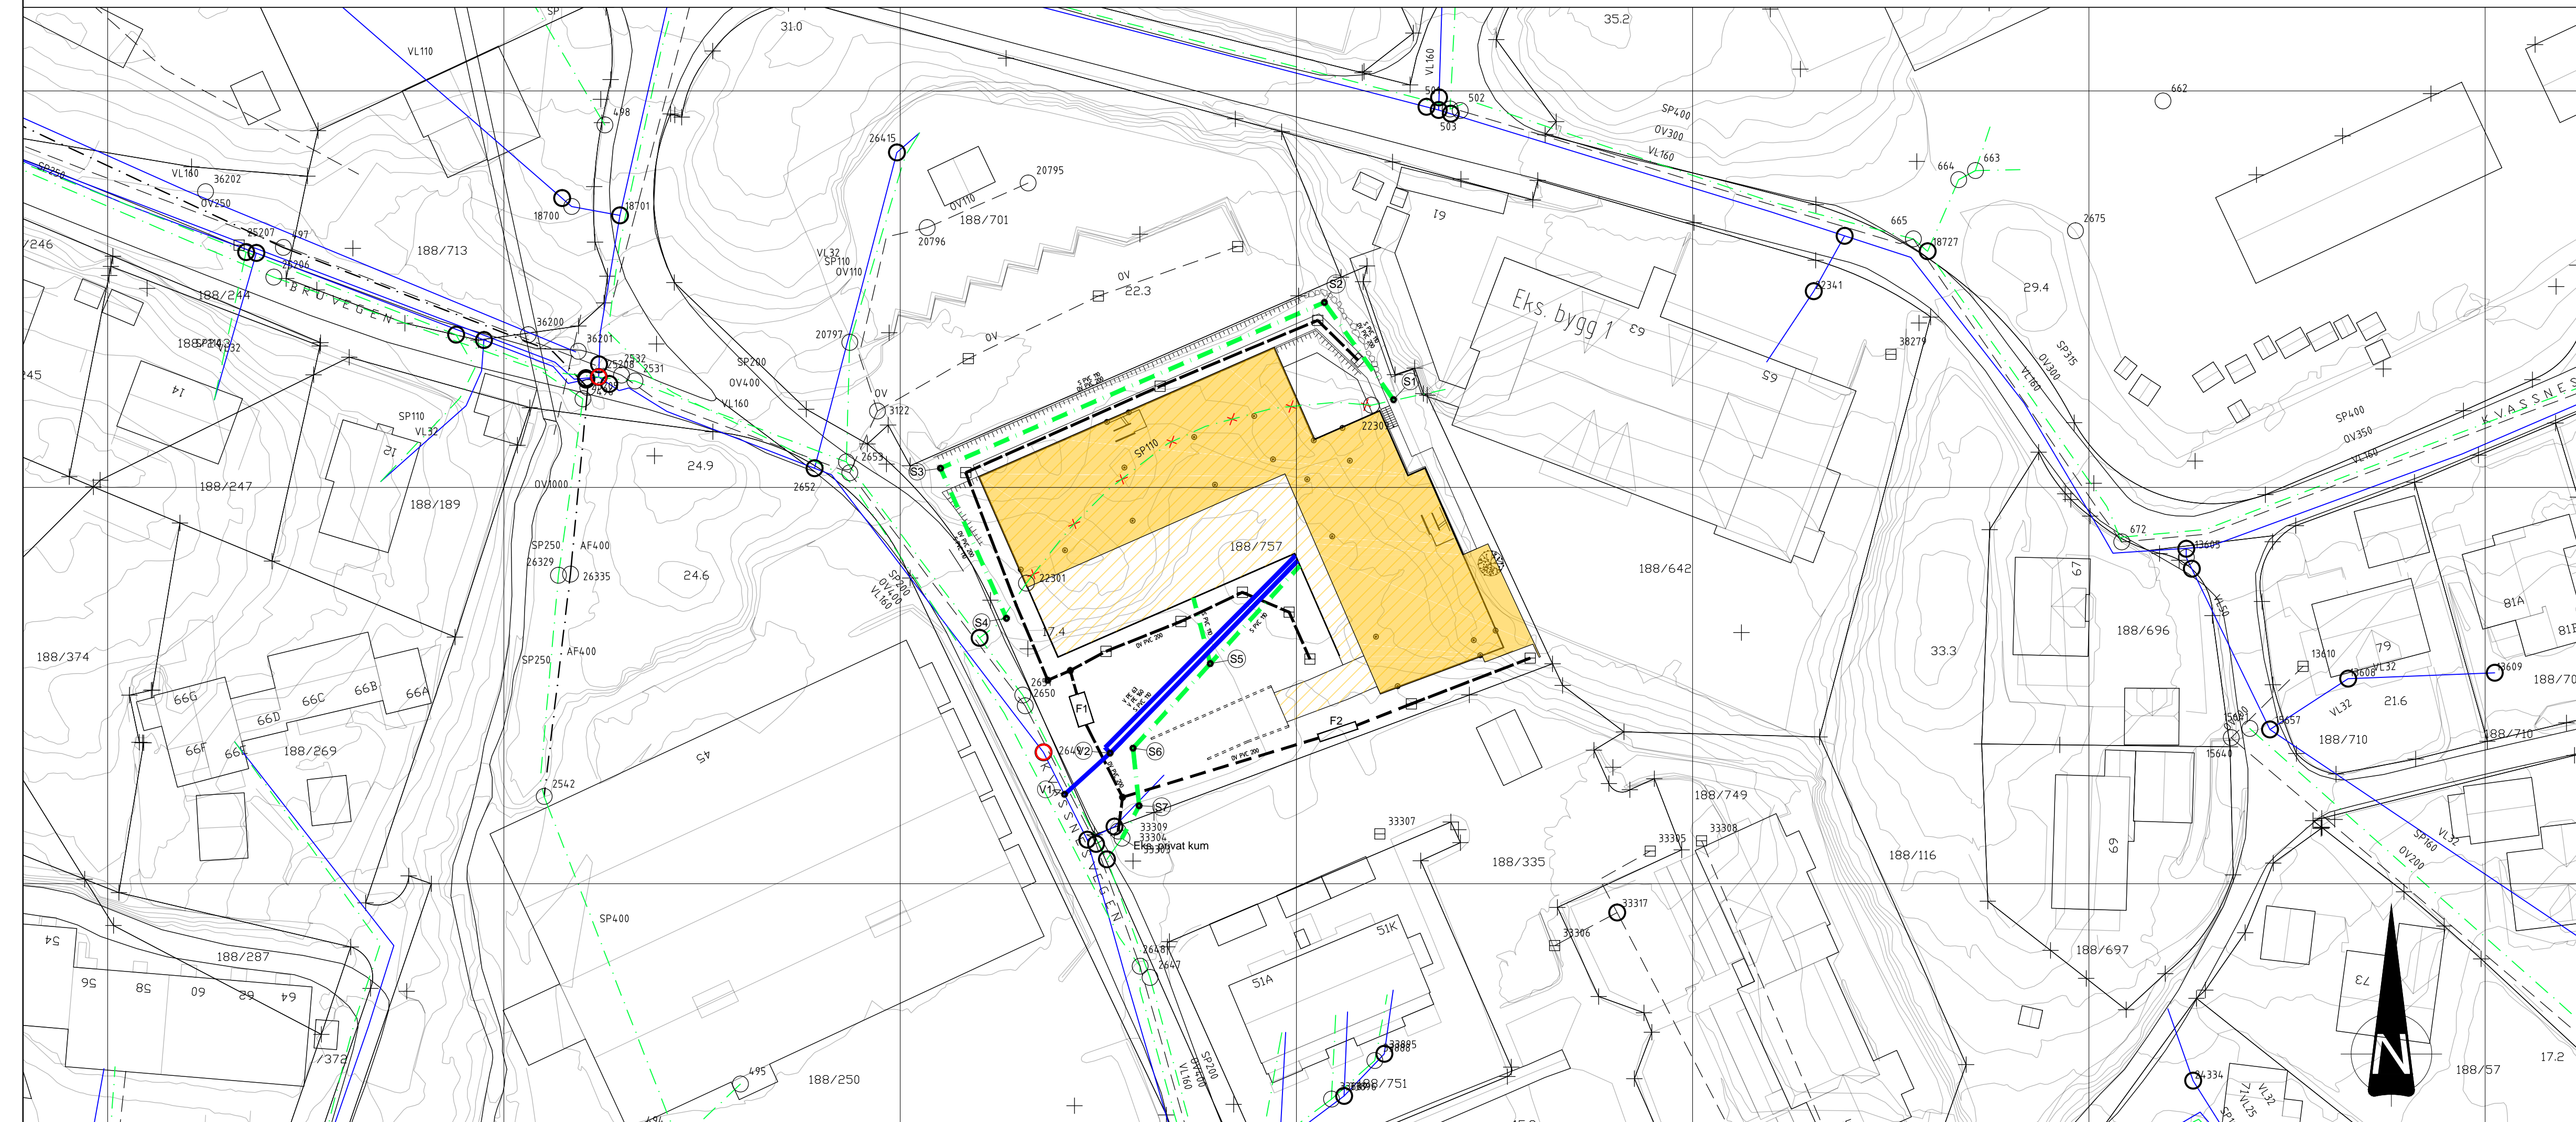

Status	Rev.	Endring	Uttart	Kontr.	Ansv.	Dato
MaGr	BeCl	BeCl	1:500 (A1)			25.01.2016
Stoltz Bolig			Format A1			
Knarvik B5			Oppdragsleder: Mari Grimstad			
Søknad om forhåndsuttalelse			Oppdragsnr. 17715001			
Lengdeprofil			Disiplin: VA			
Spillvannsledning			Løpenummer: GH005			
SWECO Norge AS			Status/ Rev: C 00			
STØRETVETVEGEN 98, 5072 BERGEN			Tlf: 55 27 50 00 Fax:			