
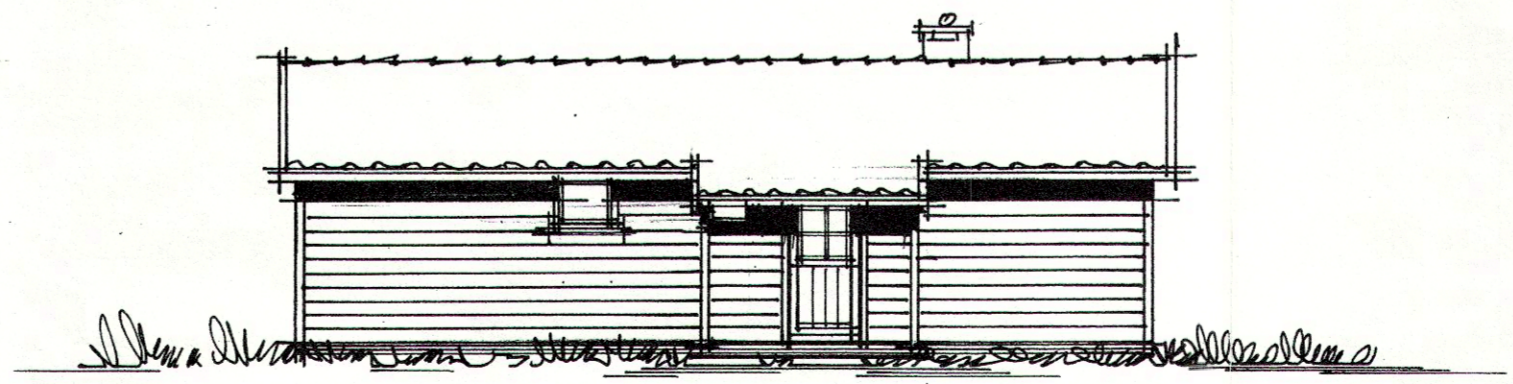
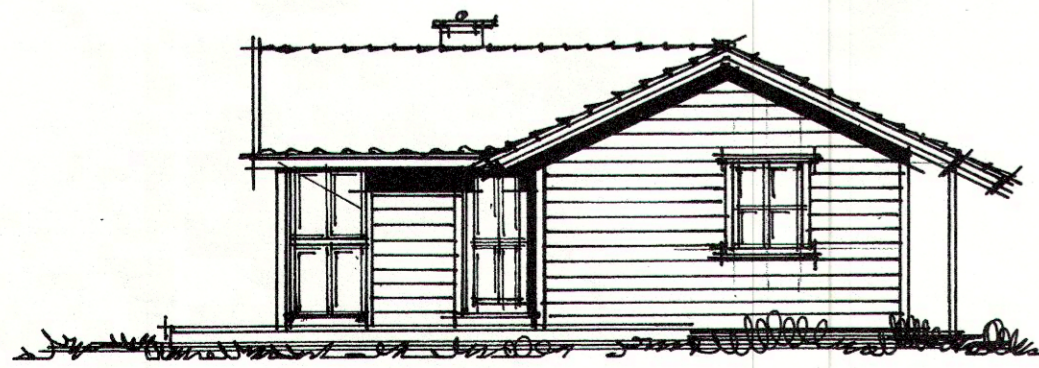
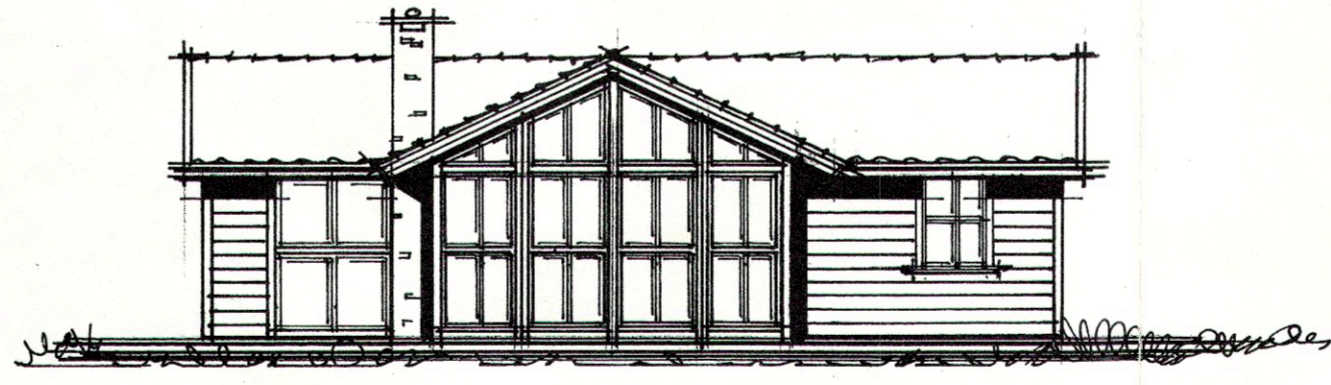


ARKIV

LINDÅS KOMMUNE
TEKNISK ETAT
12.03.96/1196/
ARKIV NR. 102/649/001

HANDSAMA DEN
26. APR 1996
BYGNINGSSJEFEN I LINDÅS

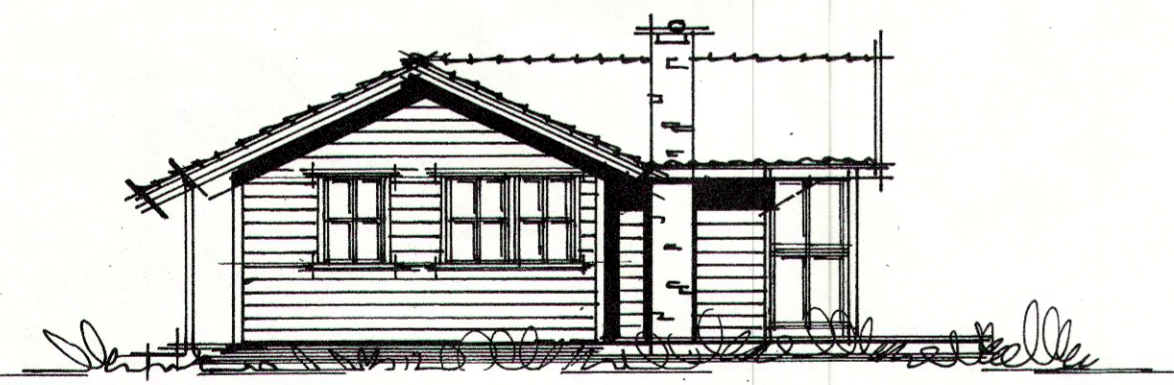

FASADER M=1:100

DENNE TEGNING ER VÅR EIENDOM, OG MÅ IKKE URETTMESSIG BENYTTES ELLER ETTERLIGNES. JFR. LOV OM ÅNDSVERK AV 12. MAI 1961.

Astred Ragnhildsrveit		Solhytten AS Langgaten 98 4300 Sandnes Telf.: 04-62 38 29/62 36 86 Mobil: 090-72 503	
Dato: 16.2.96	Tegnet: A. Fjørjed	Målestokk: 1:50 1:100	Avd. Bergen: 05-28 60 00 Avd. Porsgrunn: 035-59 282
Rev.			