




Fasade mot:

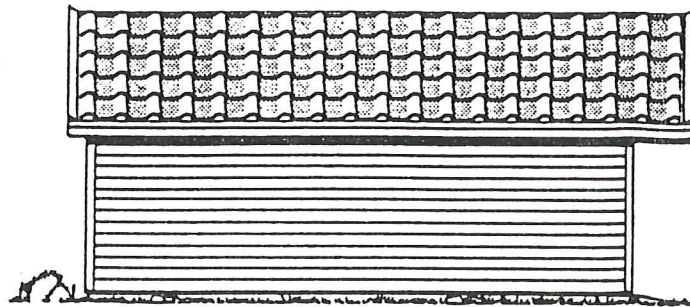


Fasade mot:

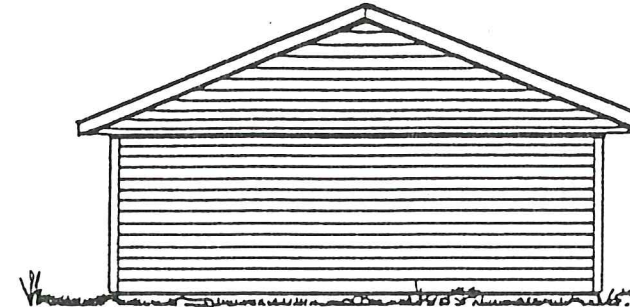

Fasade mot:

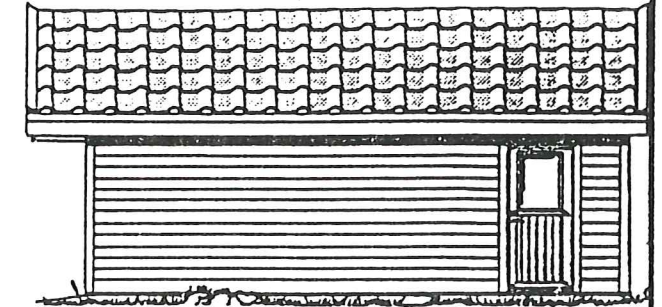


Fasade mot:

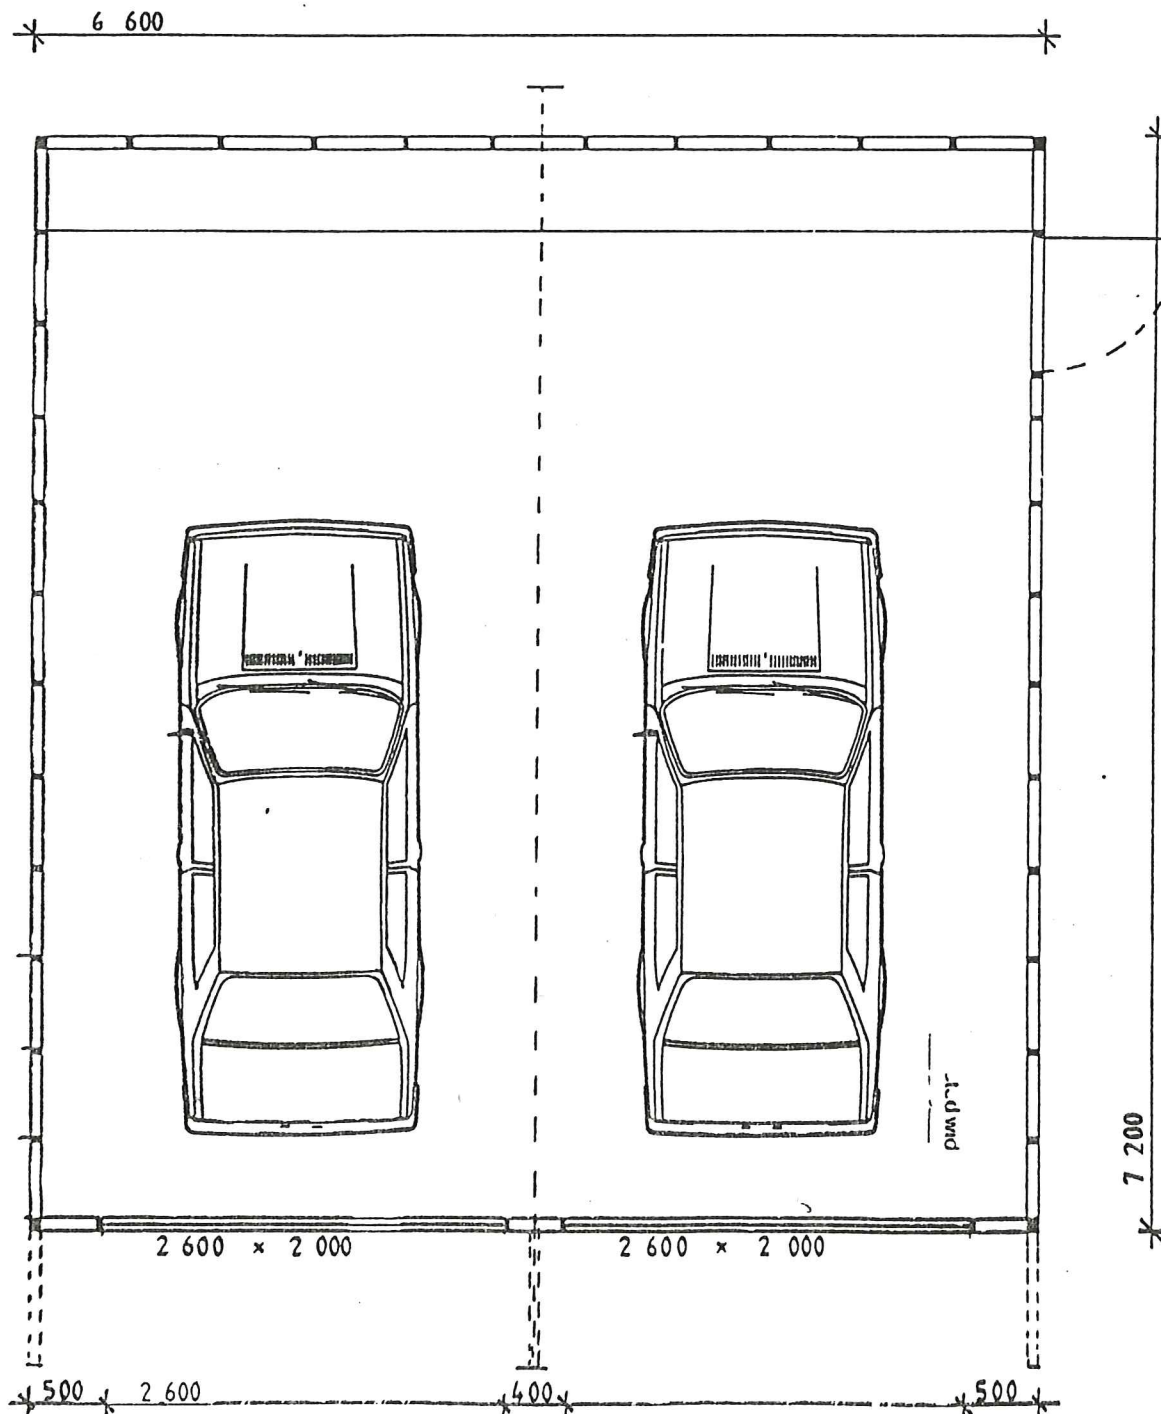

PLAN (10mm = 500mm)

ARKIV

HANDSAMA DEN
10. APR. 1992
BYGNINGSSJEFEN I LINDÅS

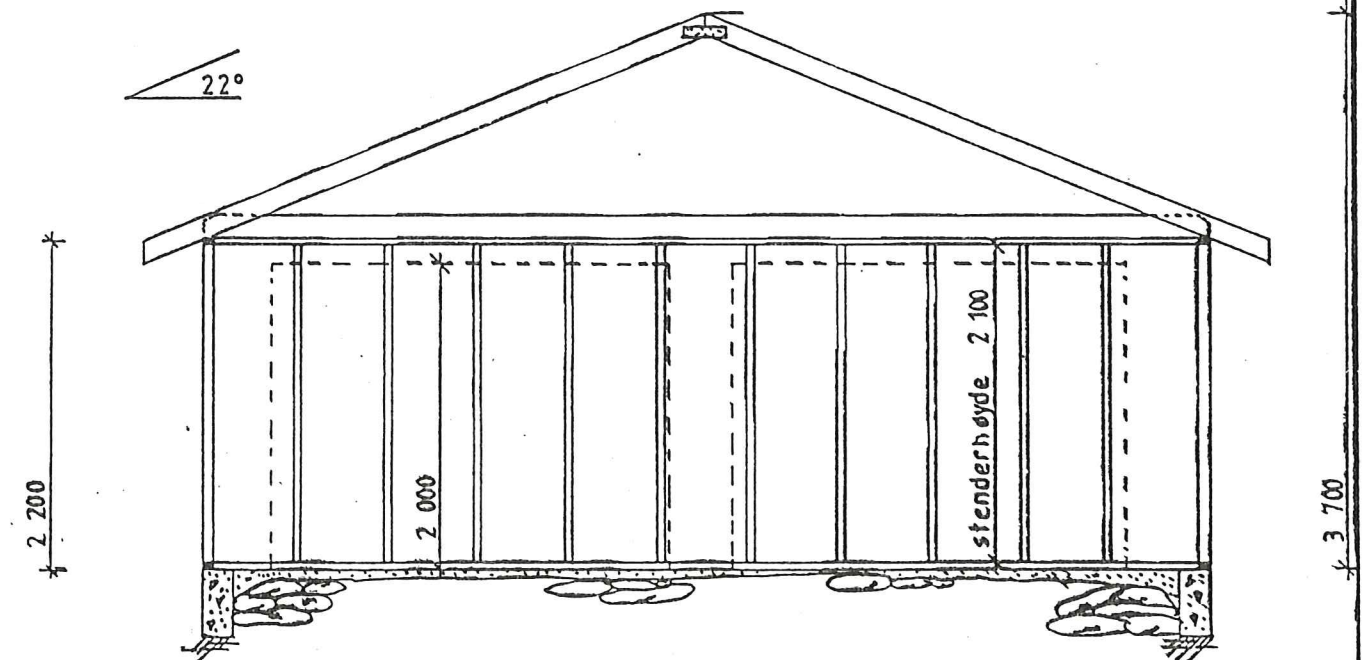

SNITT A - A

LANGENES BYGG A/S
BYGGMESTER HELGE LANGENES
5100 ISDÅLSTØ - TLF. (05) 35 15 25

5

LINDÅS KOMMUNE
TEKNISK ETAT
13 FEB 1992
J.nr. Saksh. Arkiv L92
UBj. 137/501/02

GARASJELIVERANDØR: LANGENES BYGG as Kvassnesvegen 23 5100 ISDÅLSTØ TLF.: (05) 35 15 25	Dato: 4/2-92
Byggherre: ANNE GRO VÅGENES	Målestokk: 1:100
	Tegner: G.T. Isdahl
	Tegning nr.:
	Rev.: