

Snitt C1-C1

mot nord


1:1000



Snitt C2-C2

mot nord


1:1000

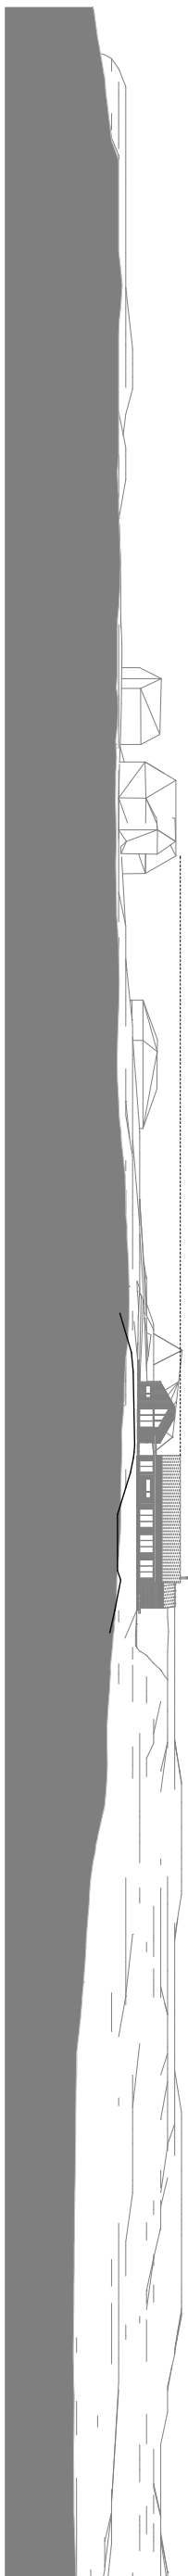

Snitt D1-D1

mot øst


1:1000

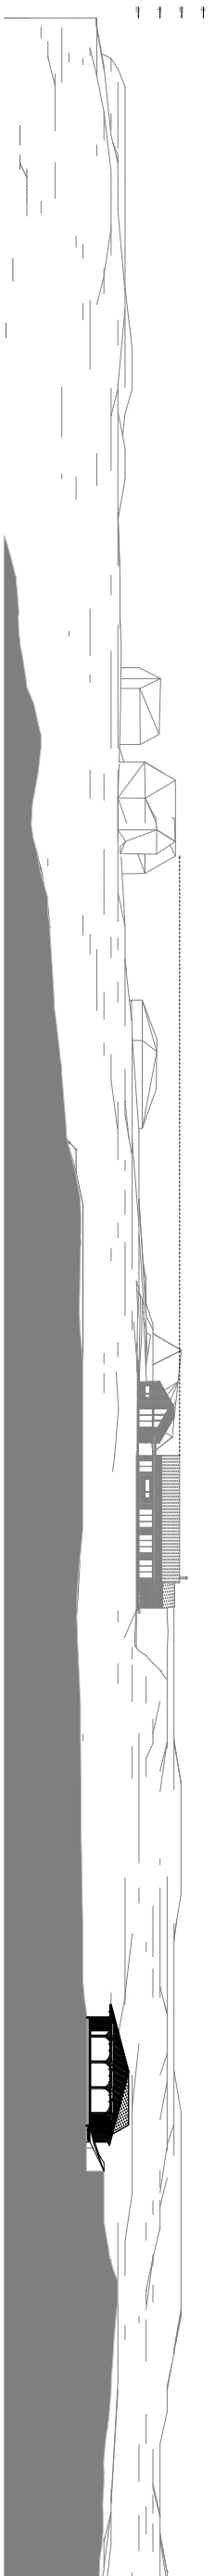

Snitt D2-D2

mot øst


1:1000

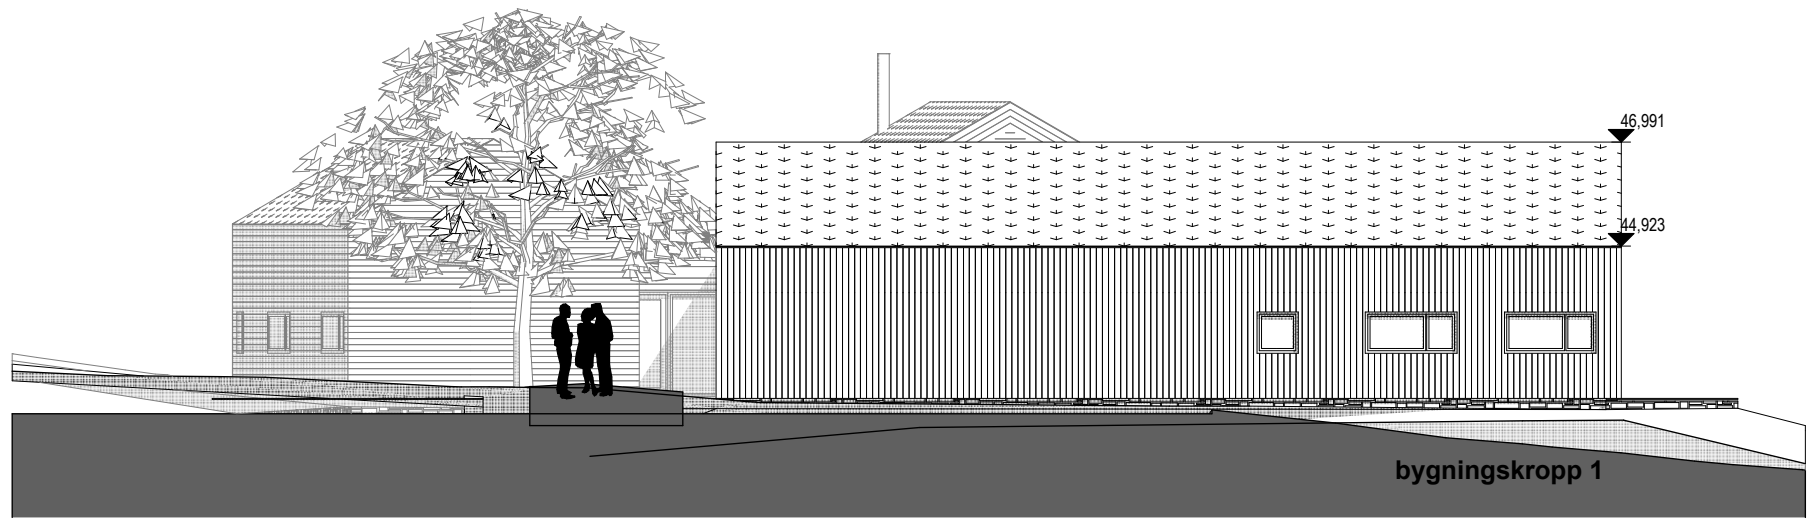

Bygningskropp 1

Nord fasade


1:150

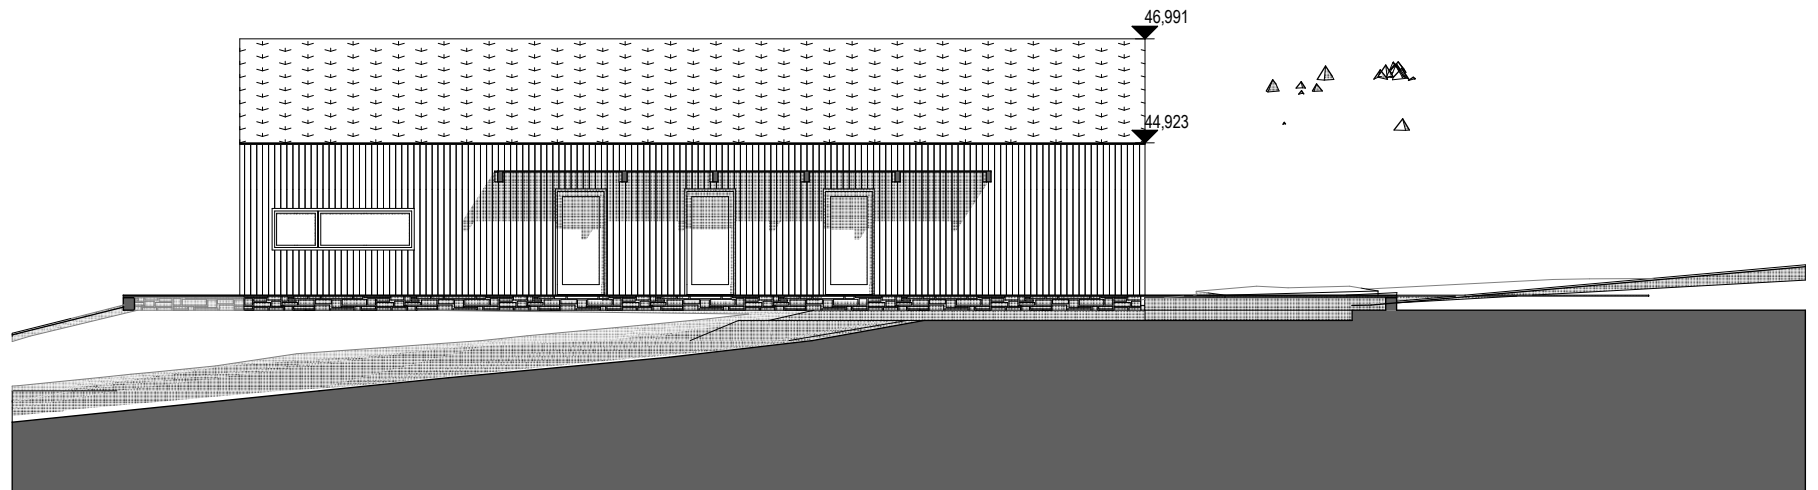

Bygningskropp 1

Sør fasade


1:150

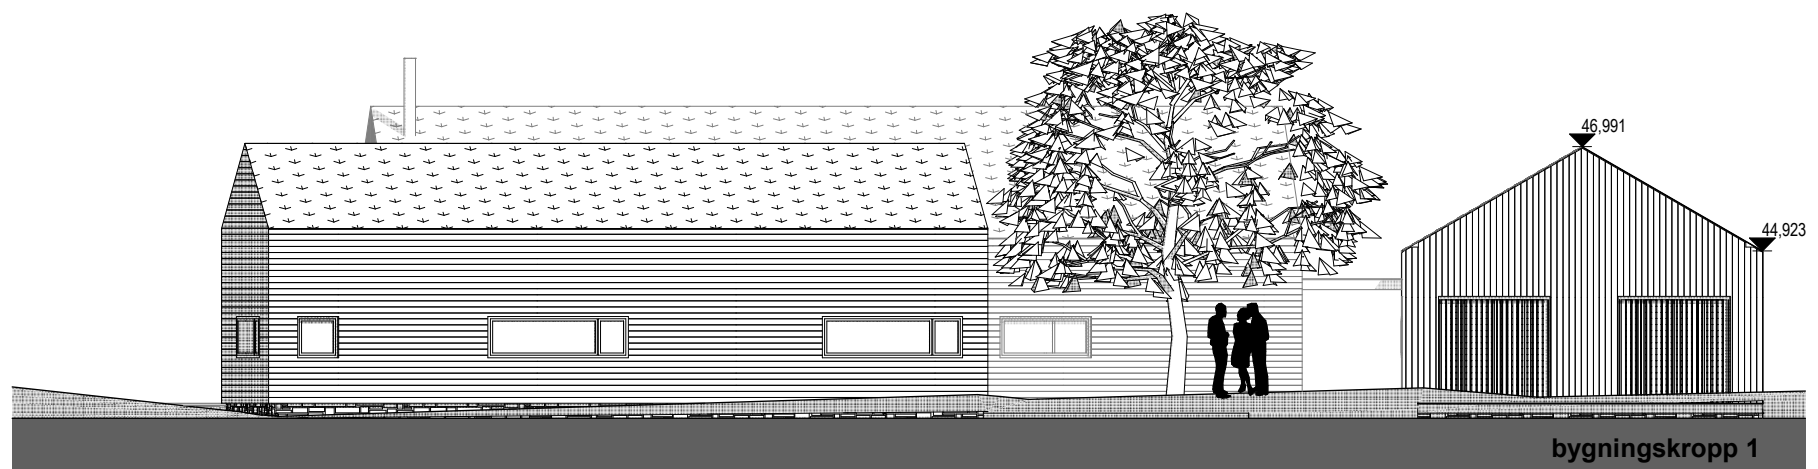

Bygningskropp 1

Øst fasade

1:150

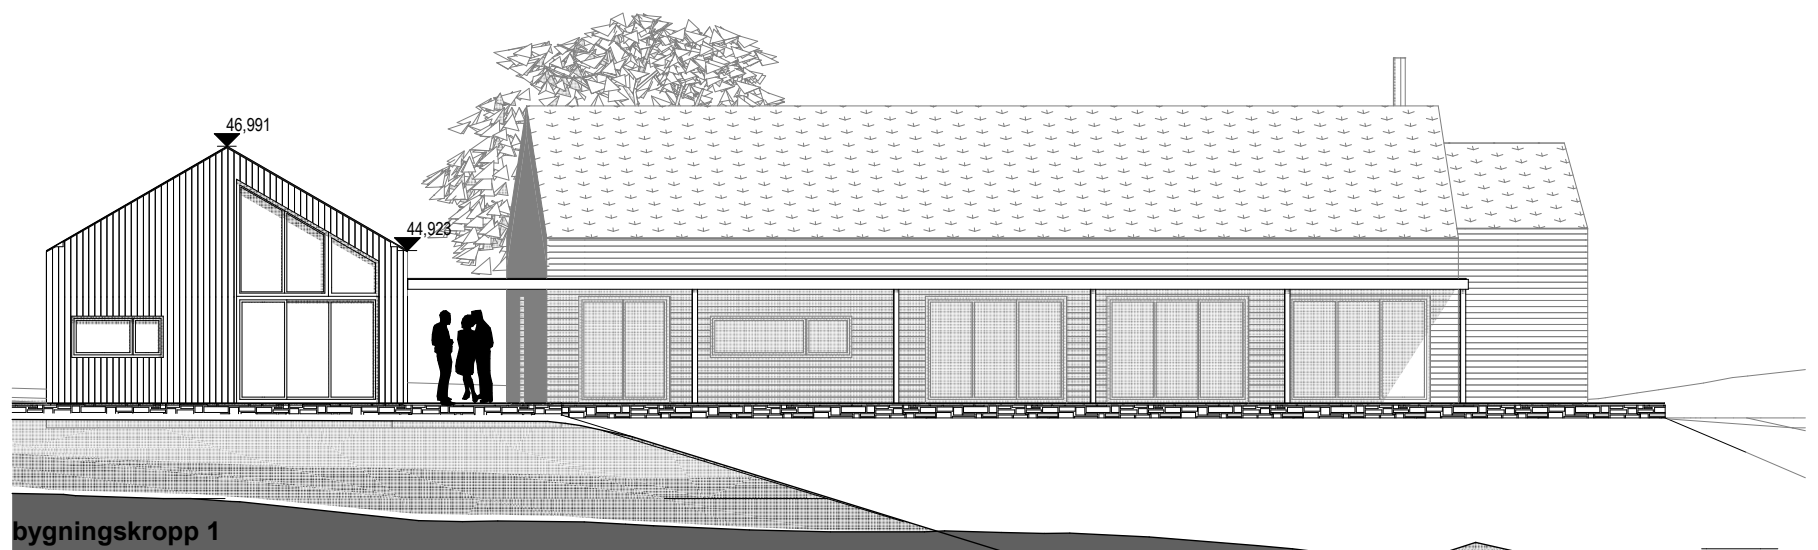


Bygningskropp 1

Vest fasade


1:150

F:\pro 61251 - pro 62000\61698_Lindåsvegen 2086\3 ARK - IARK\3-4 CAD-FILER\61698_Lindåsvegen 2086 Gjeledeinde.pln


Plottet 30.03.2016 av mm07

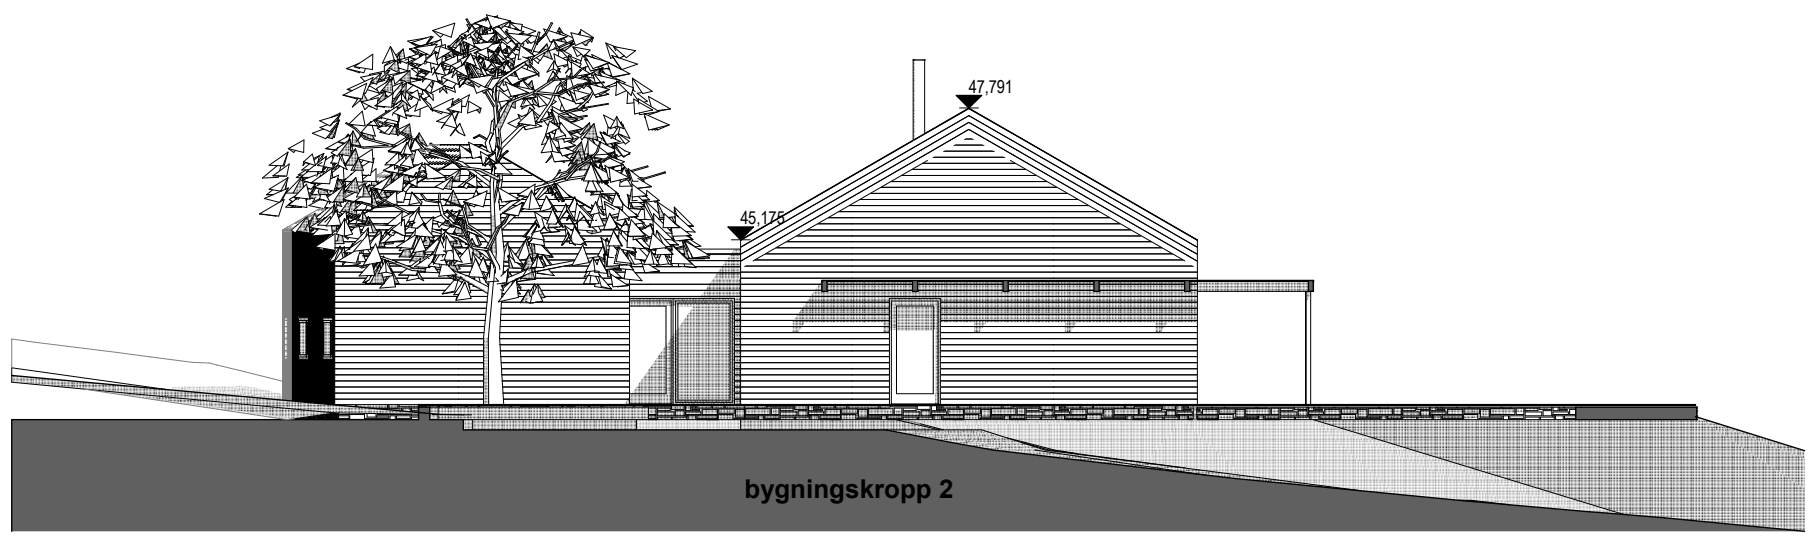


Bygningkropp 2 Nord fasade 1:150

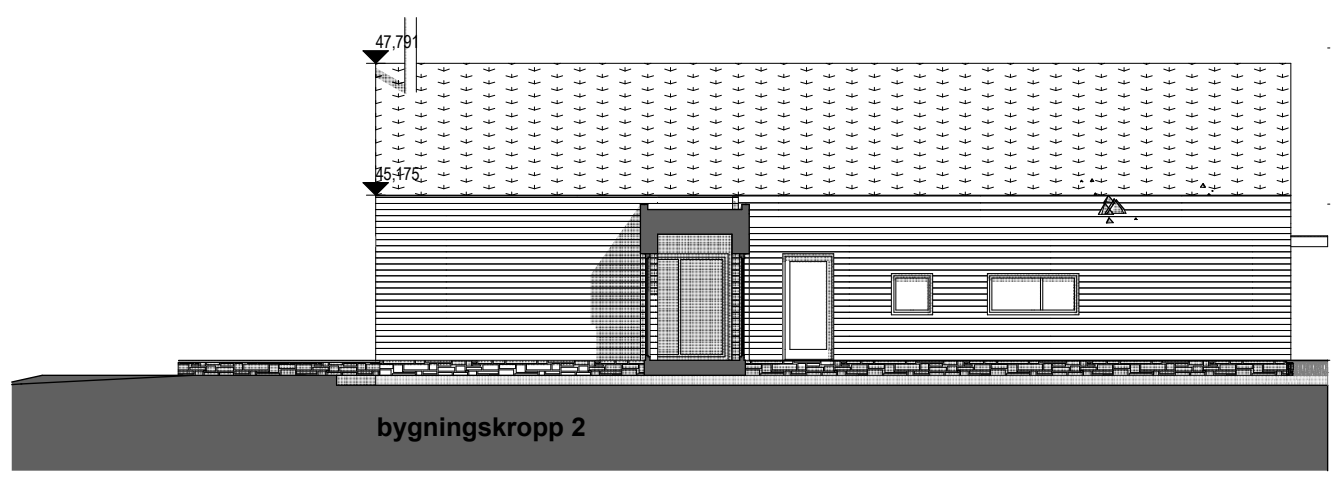


Bygningkropp 2 Øst fasade 1:150

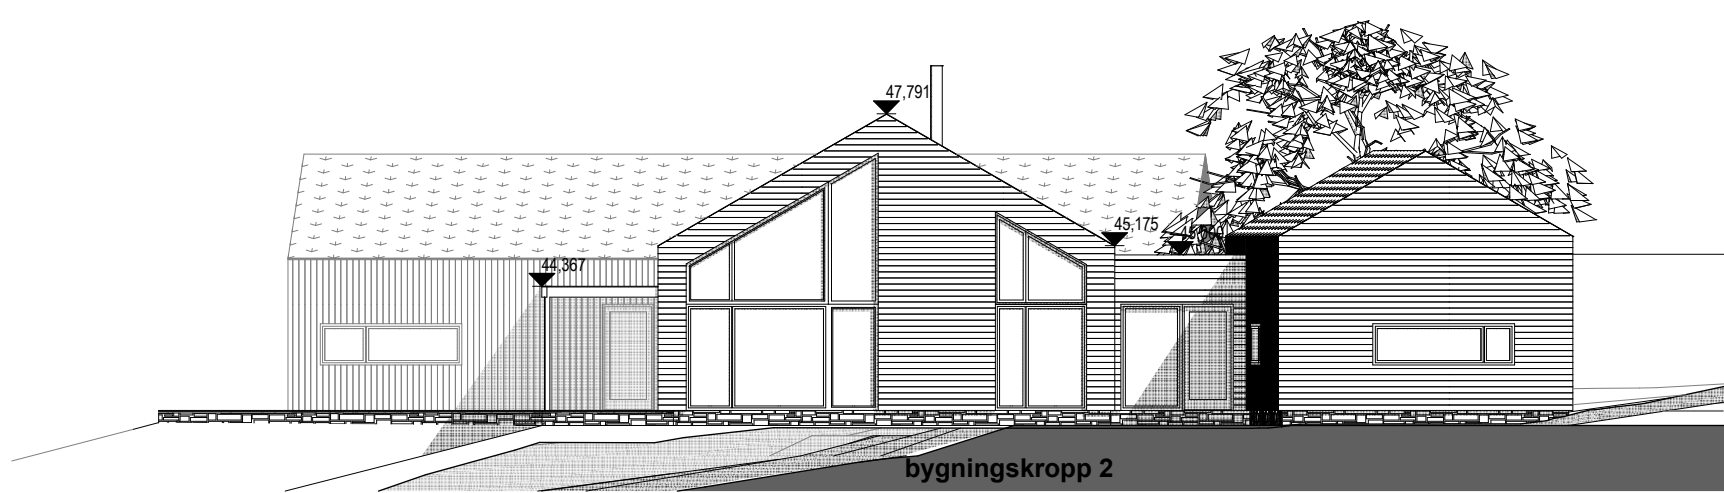


Bygningkropp 2 Sør fasade 1:150

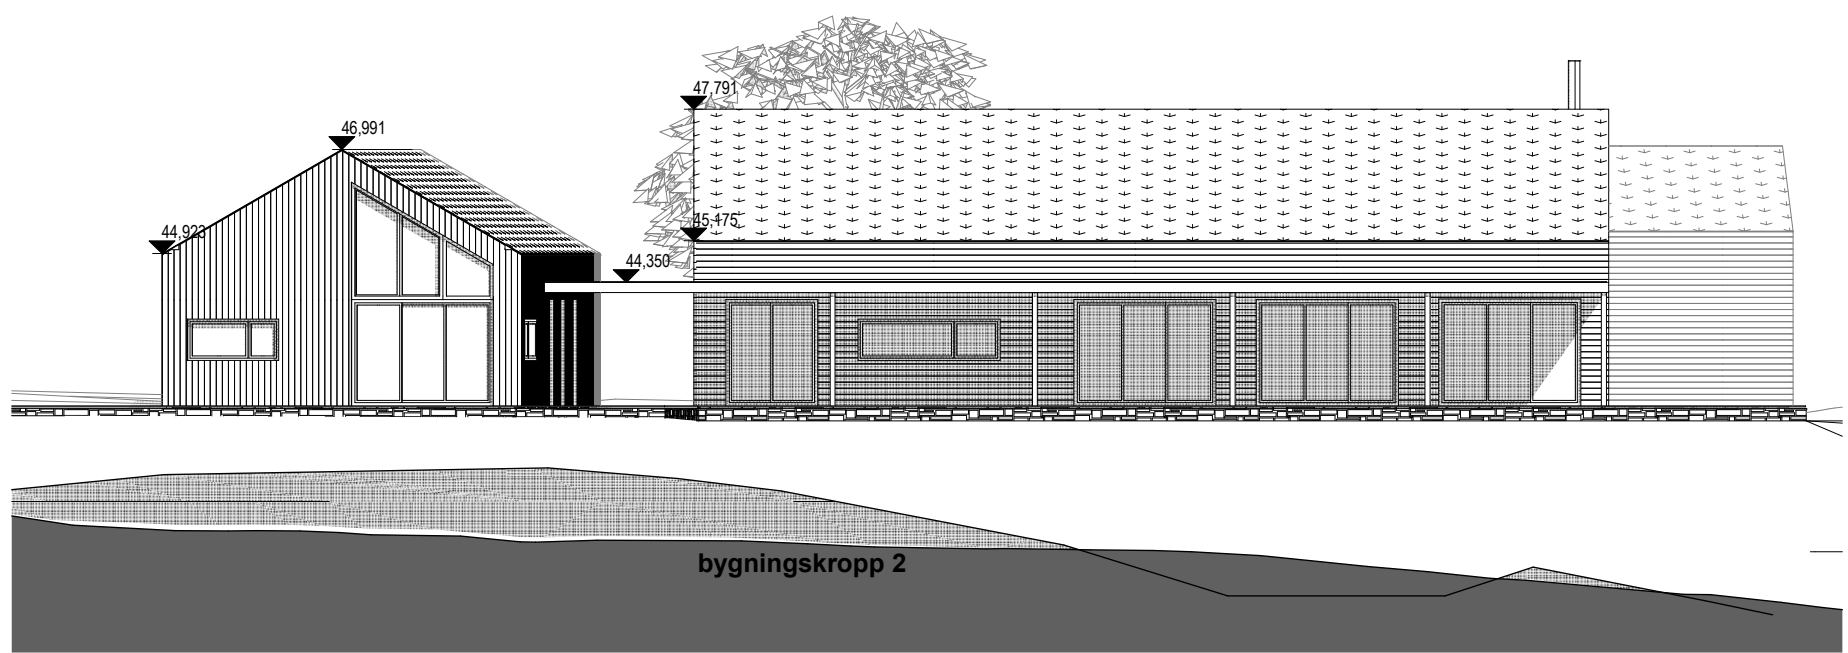


Bygningkropp 2 Vest fasade 1:150

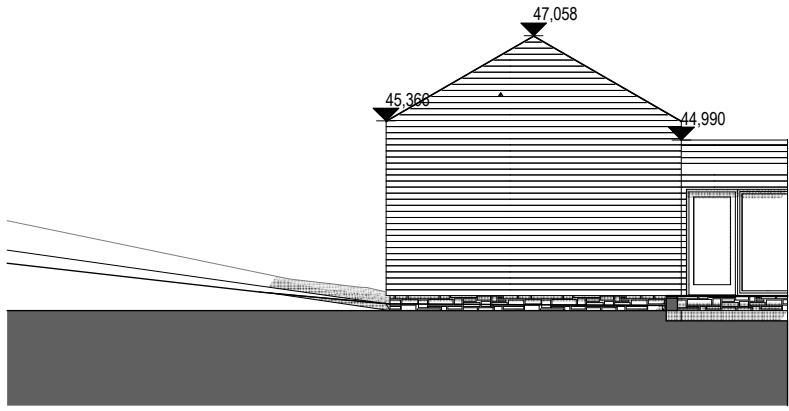


Bygningskropp 3 Nord fasade 1:150

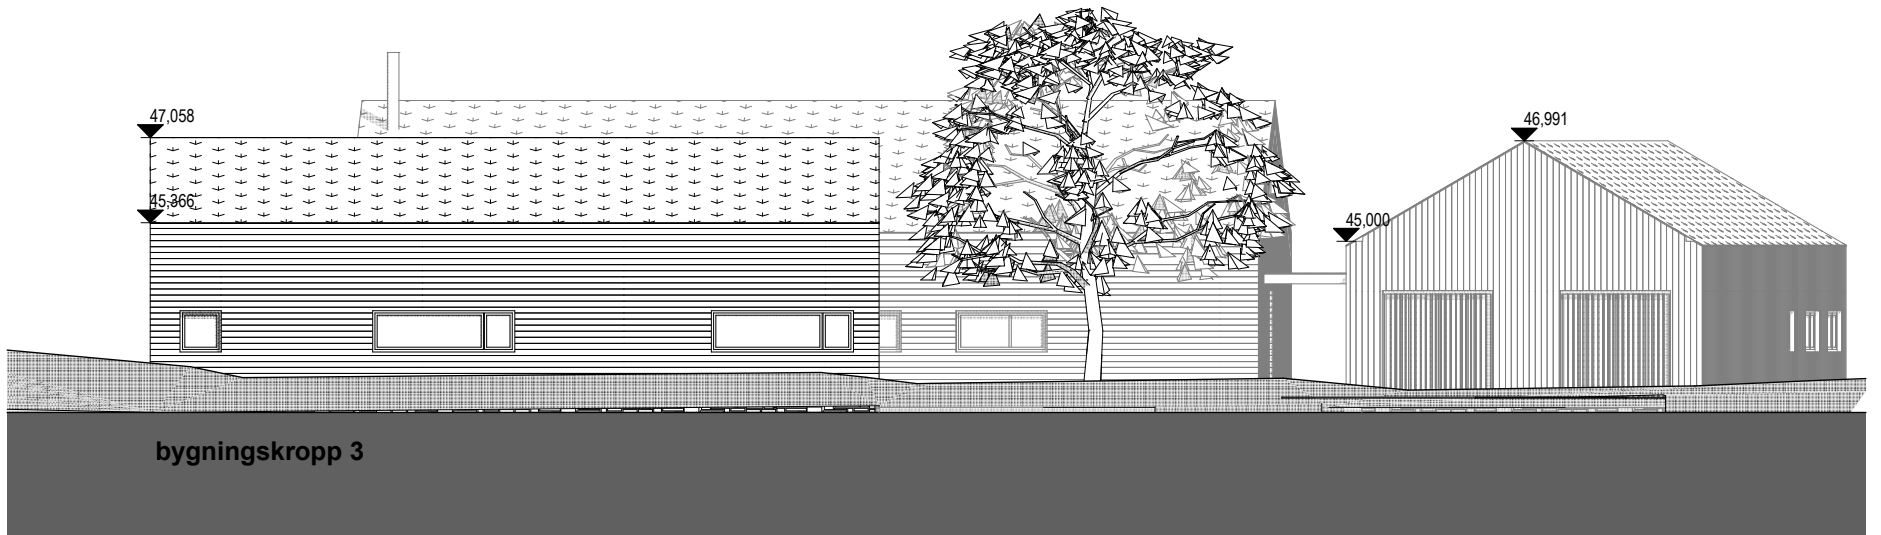

Bygningskropp 3 Øst fasade 1:150

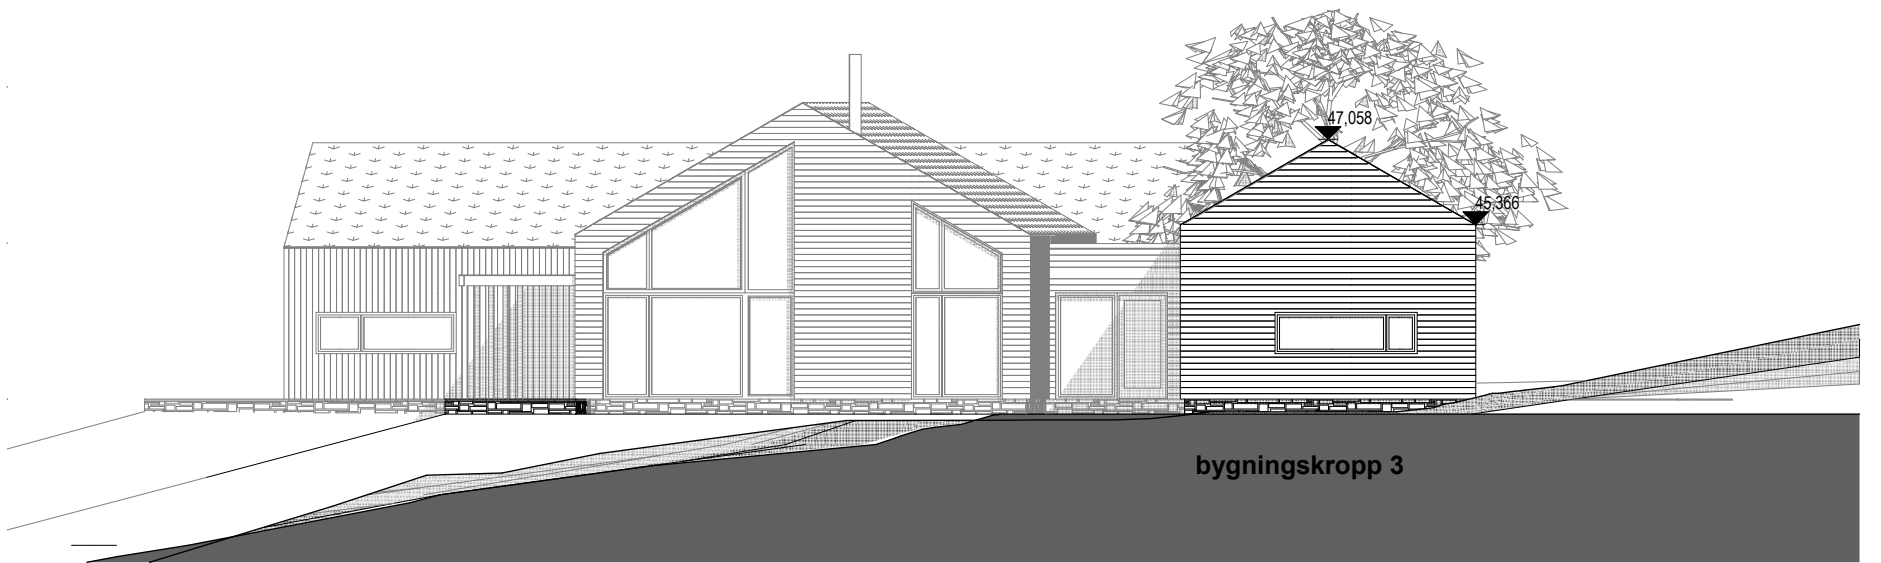


Bygningskropp 3 Sør fasade 1:150

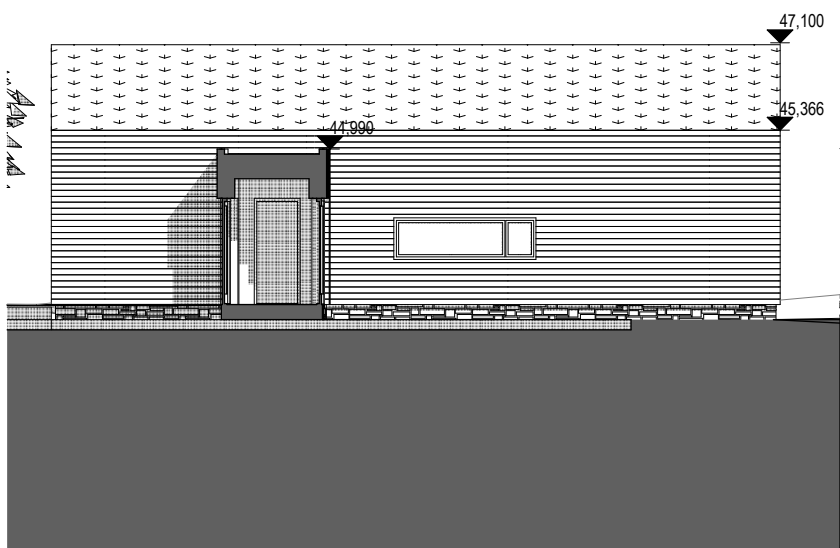


Bygningskropp 3 Vest fasade 1:150

F:\pro 61251 - pro 62000\61698_Lindåsvegen 2086\3 ARK - IARK\3-4 CAD-FILER\61698_Lindåsvegen 2086 Gjeidende.pln


Plottet 30.03.2016 av mm07

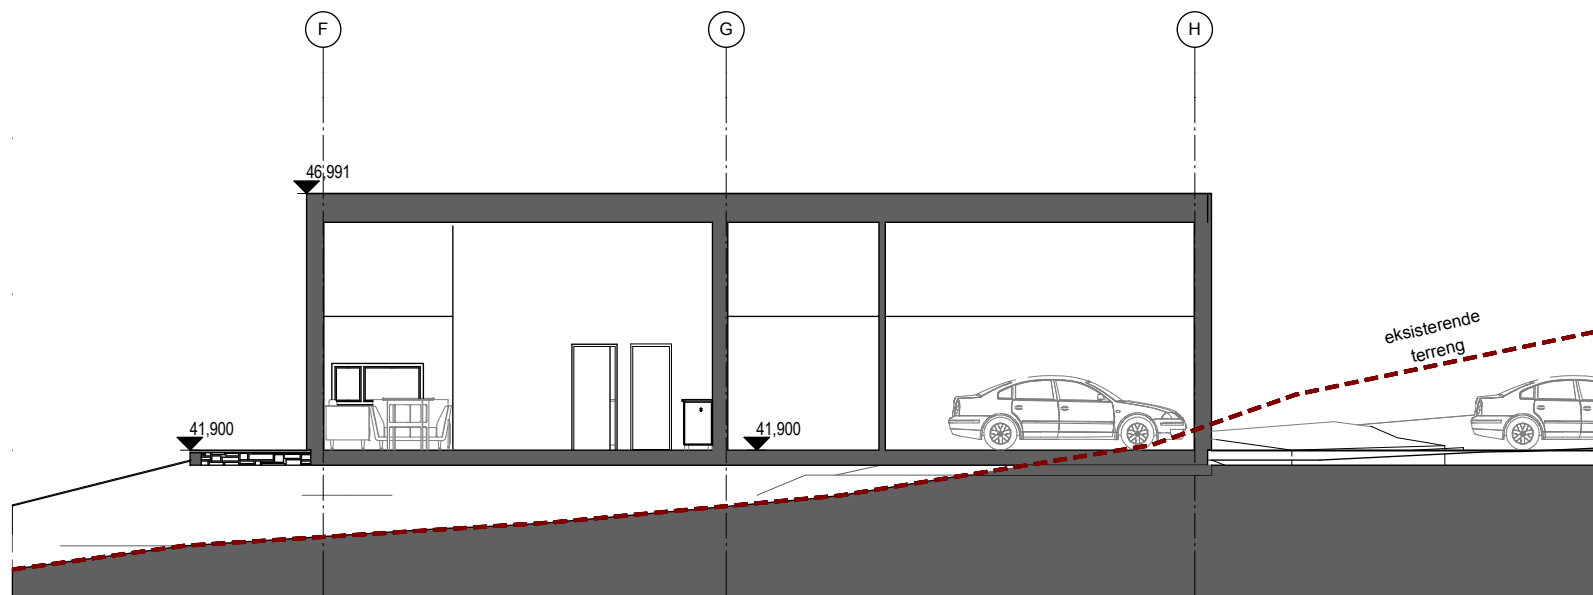

Snitt A1-A1 bygningskropp 1 1:150

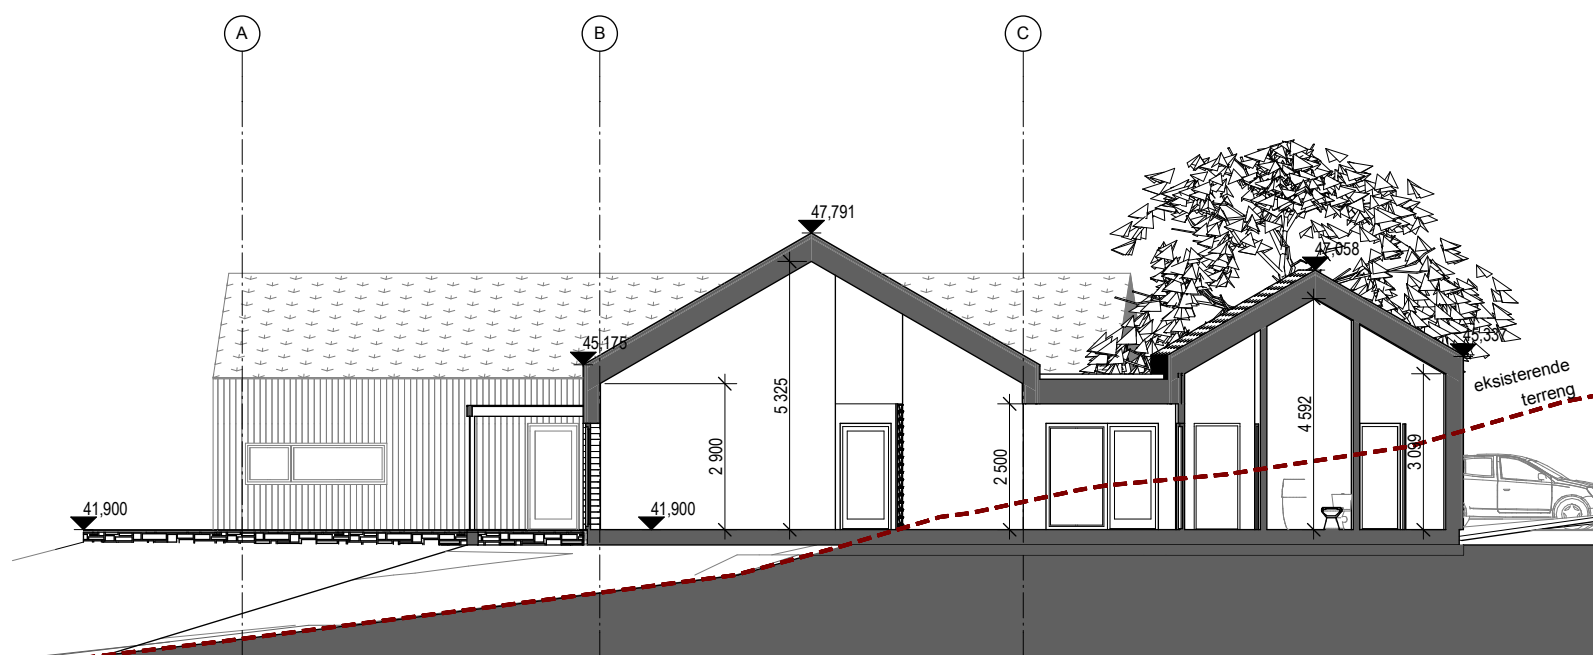

Snitt A2-A2 bygningskropp 2 og 3 1:150

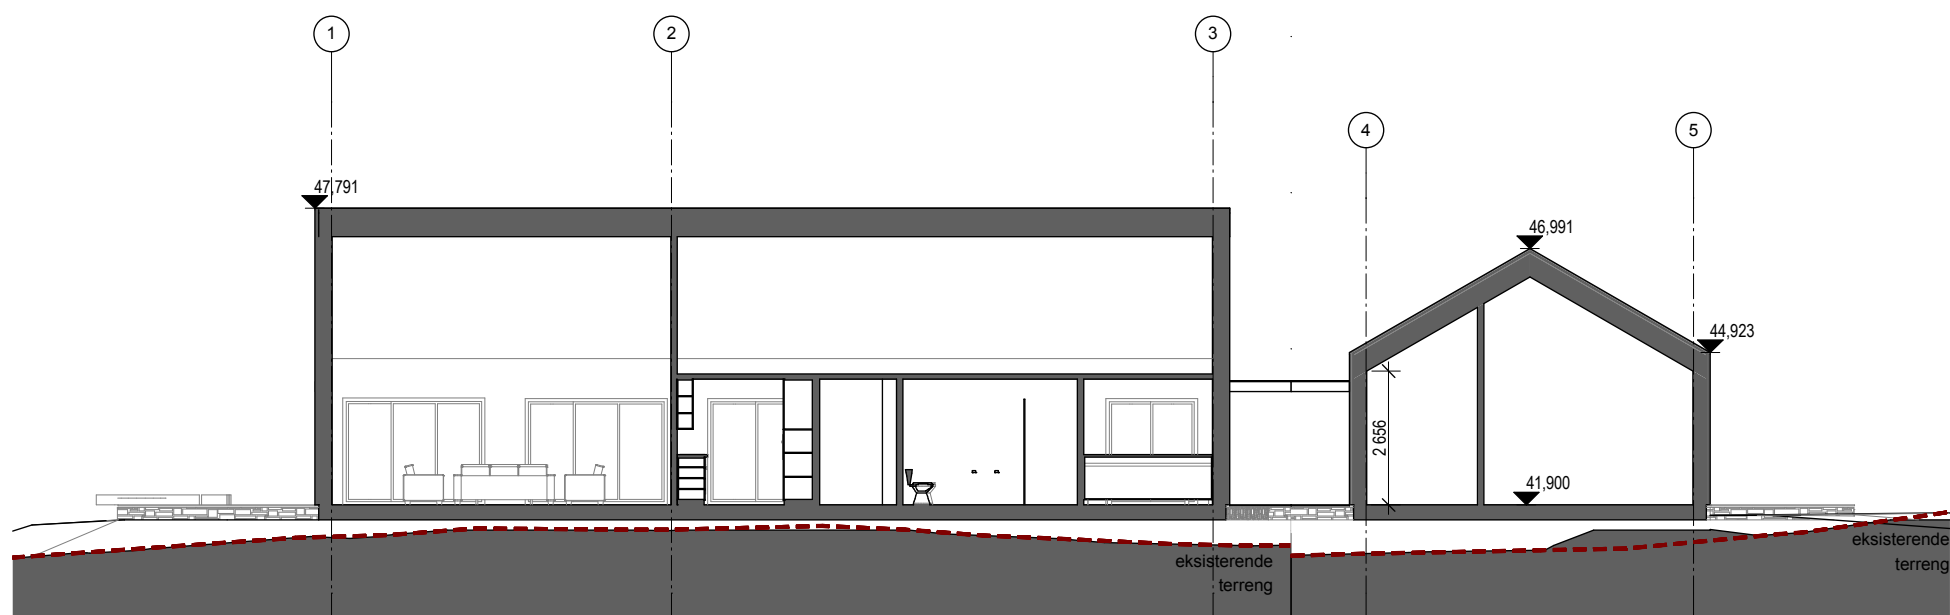


Snitt B2-B2 bygningskropp 2 Snitt B1-B1 bygningskropp 1 1:150




Snitt B3-B3 bygningskropp 3 1:150


F:\pro 61251 - pro 62000\61698_Lindåsvegen 2086\3 ARK - IARK\3-4 CAD-FILER\61698_Lindåsvegen 2086 Gjeledende.pln

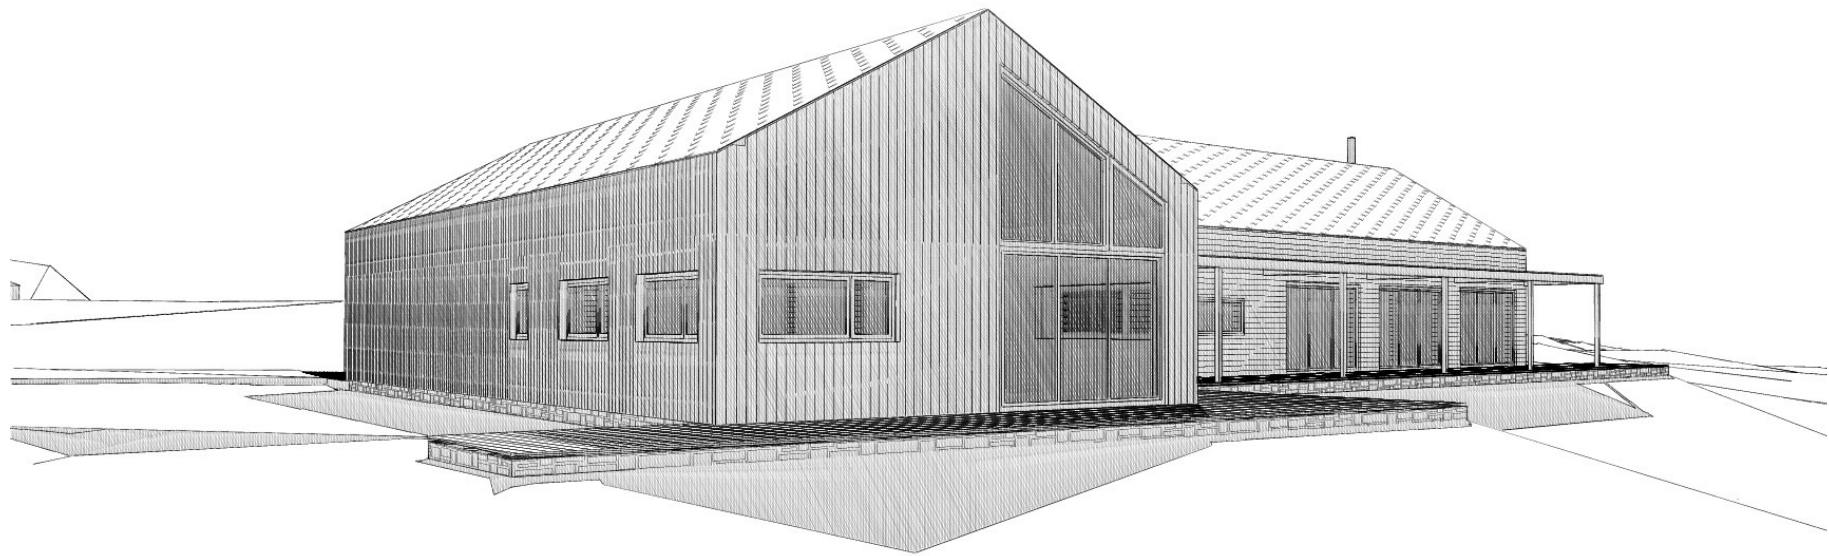

Nord- Vest

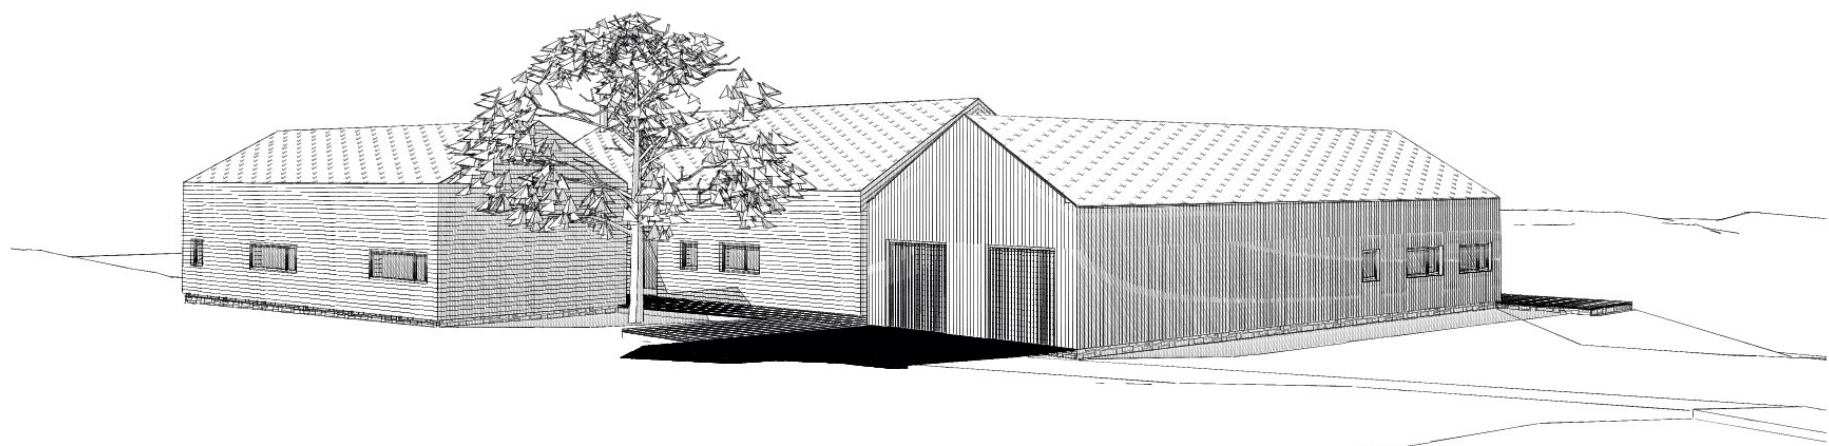


Nord- Øst

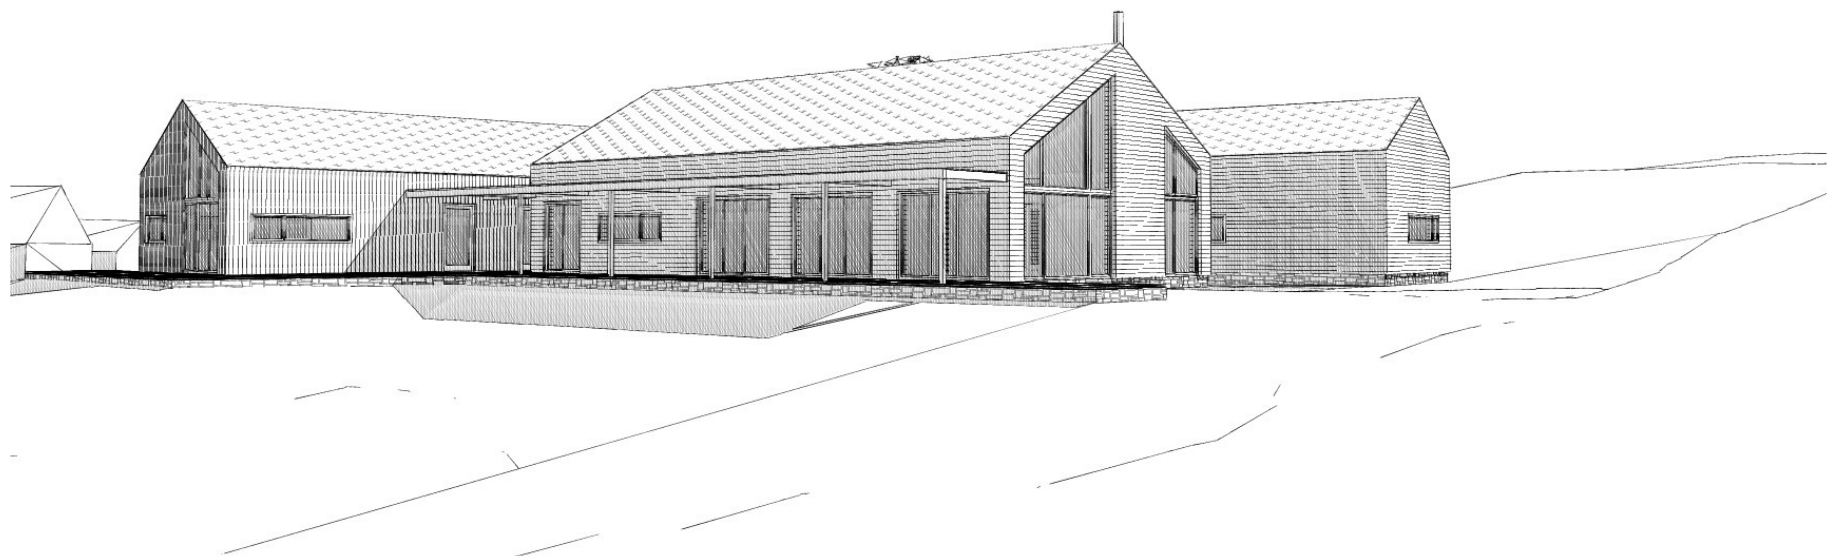


Sør-Vest


F:\pro 61251 - pro 62000\61698_Lindåsvegen 2086\3 ARK - IARK\3-4 CAD-FILE\61698_Lindåsvegen 2086 Gjeledeinde.pln

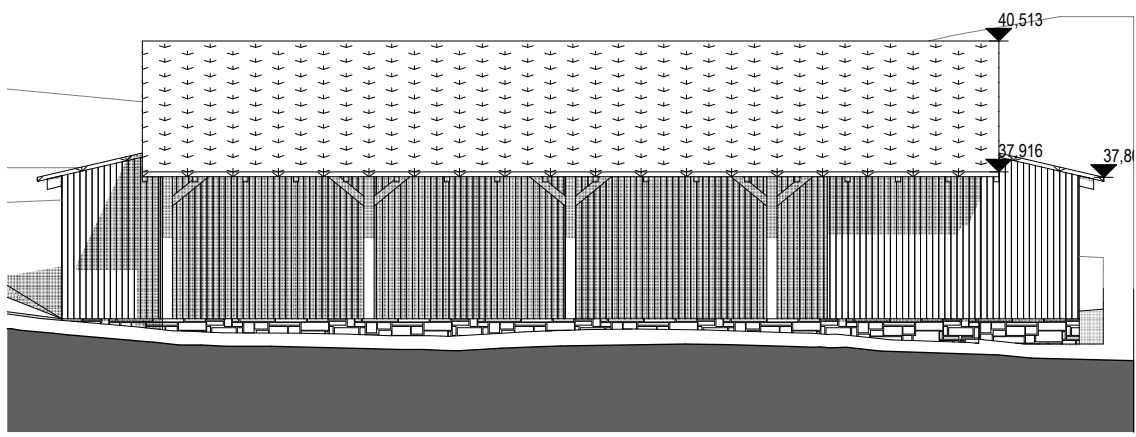


2 Nord-Øst fasade 1:150

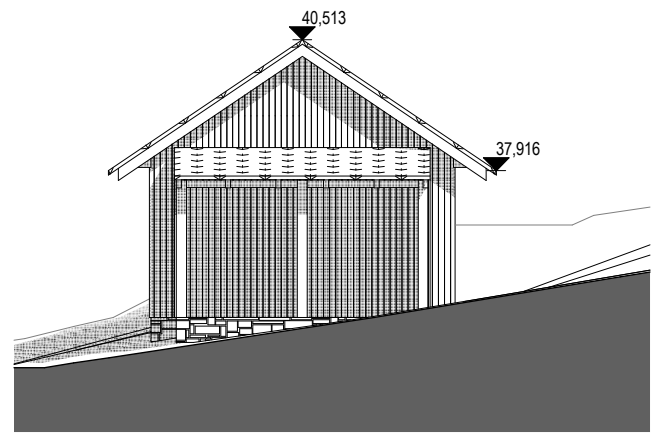


1 Nord-Vest fasade 1:150

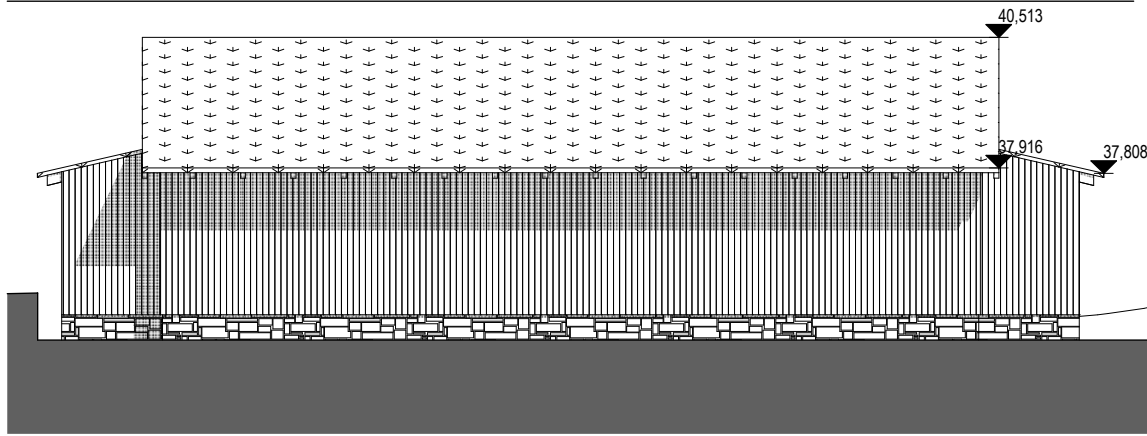


2 Sør-Vest fasade 1:150

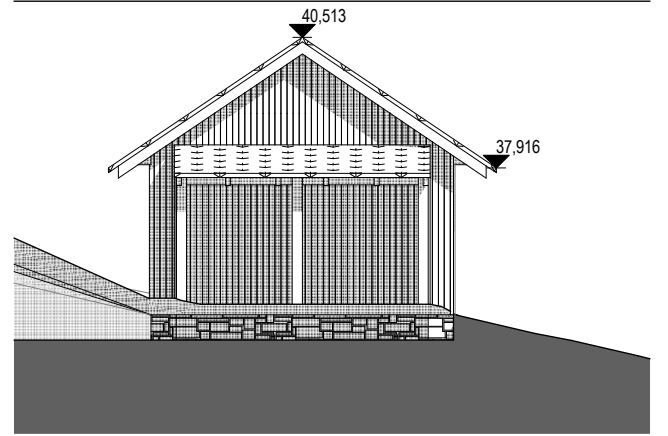



Sør-Øst fasade 1:150

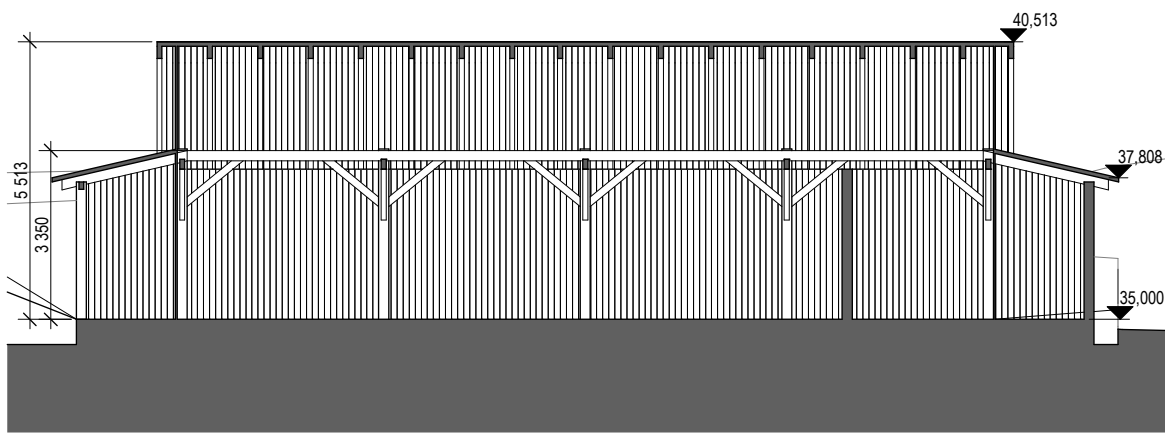

Snitt E-E 1:150

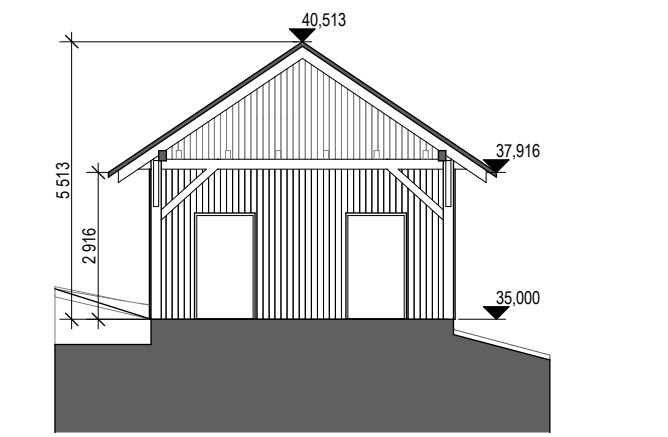


Snitt F-F 1:150

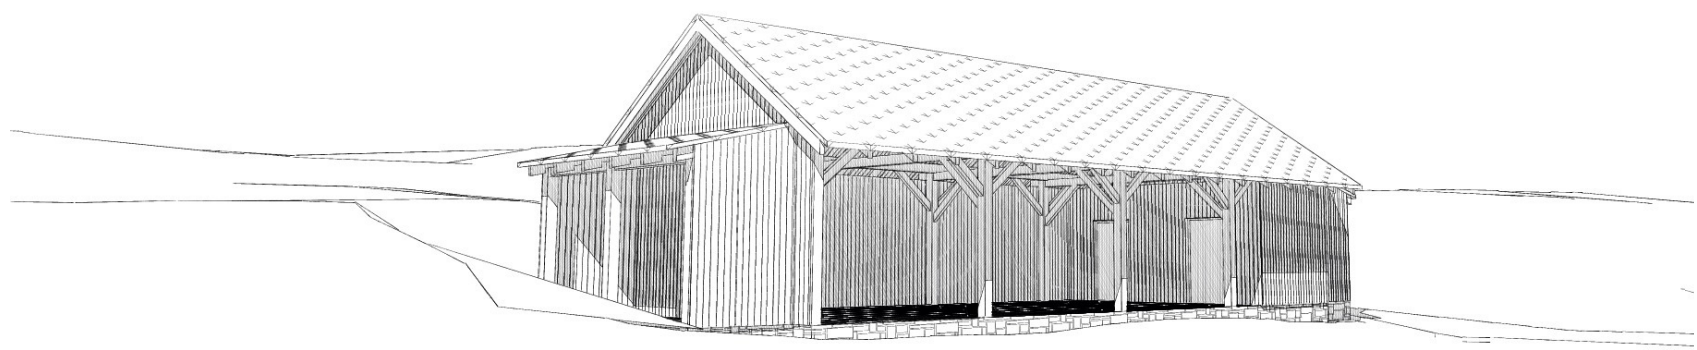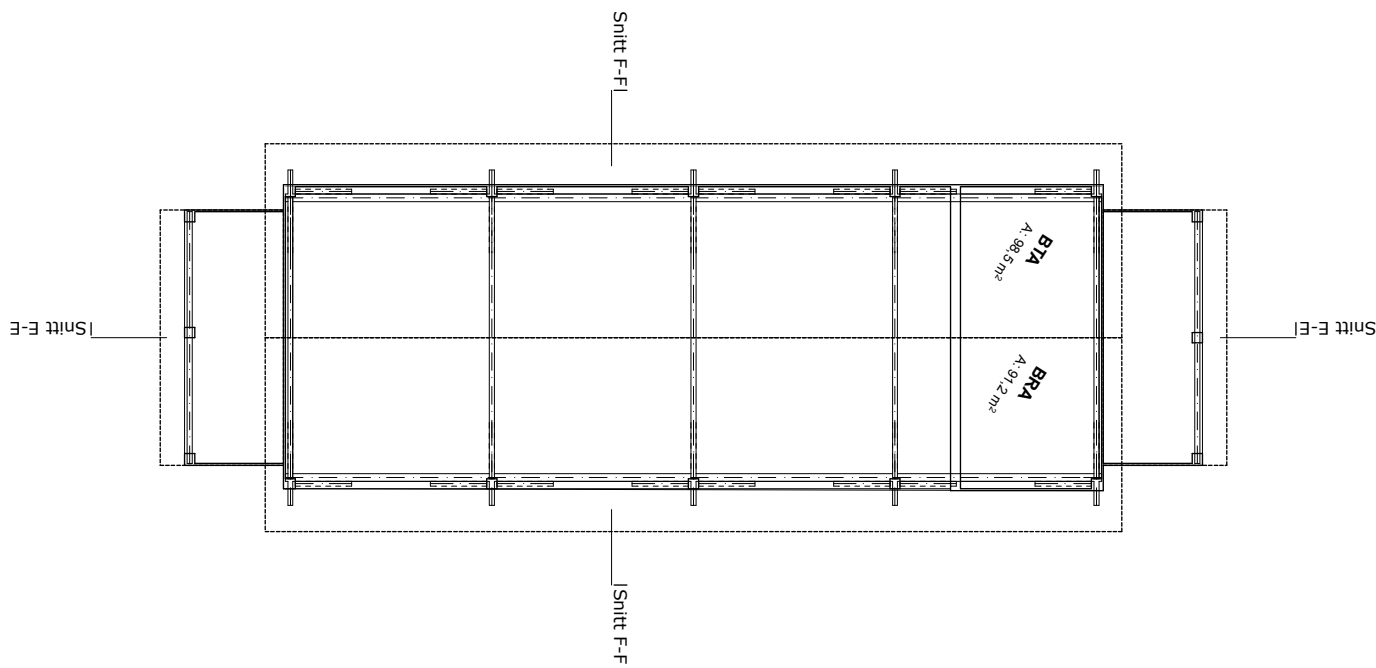


Plottet 06.04.2016 av mm253

F:\pro 61251 - pro 62000\61698_Lindåsvegen 2086\3 ARK - IARK\3-4 CAD-FILE\61698_Lindåsvegen 2086 Gjelede.mxd


Plottet 06.04.2016 av mm253

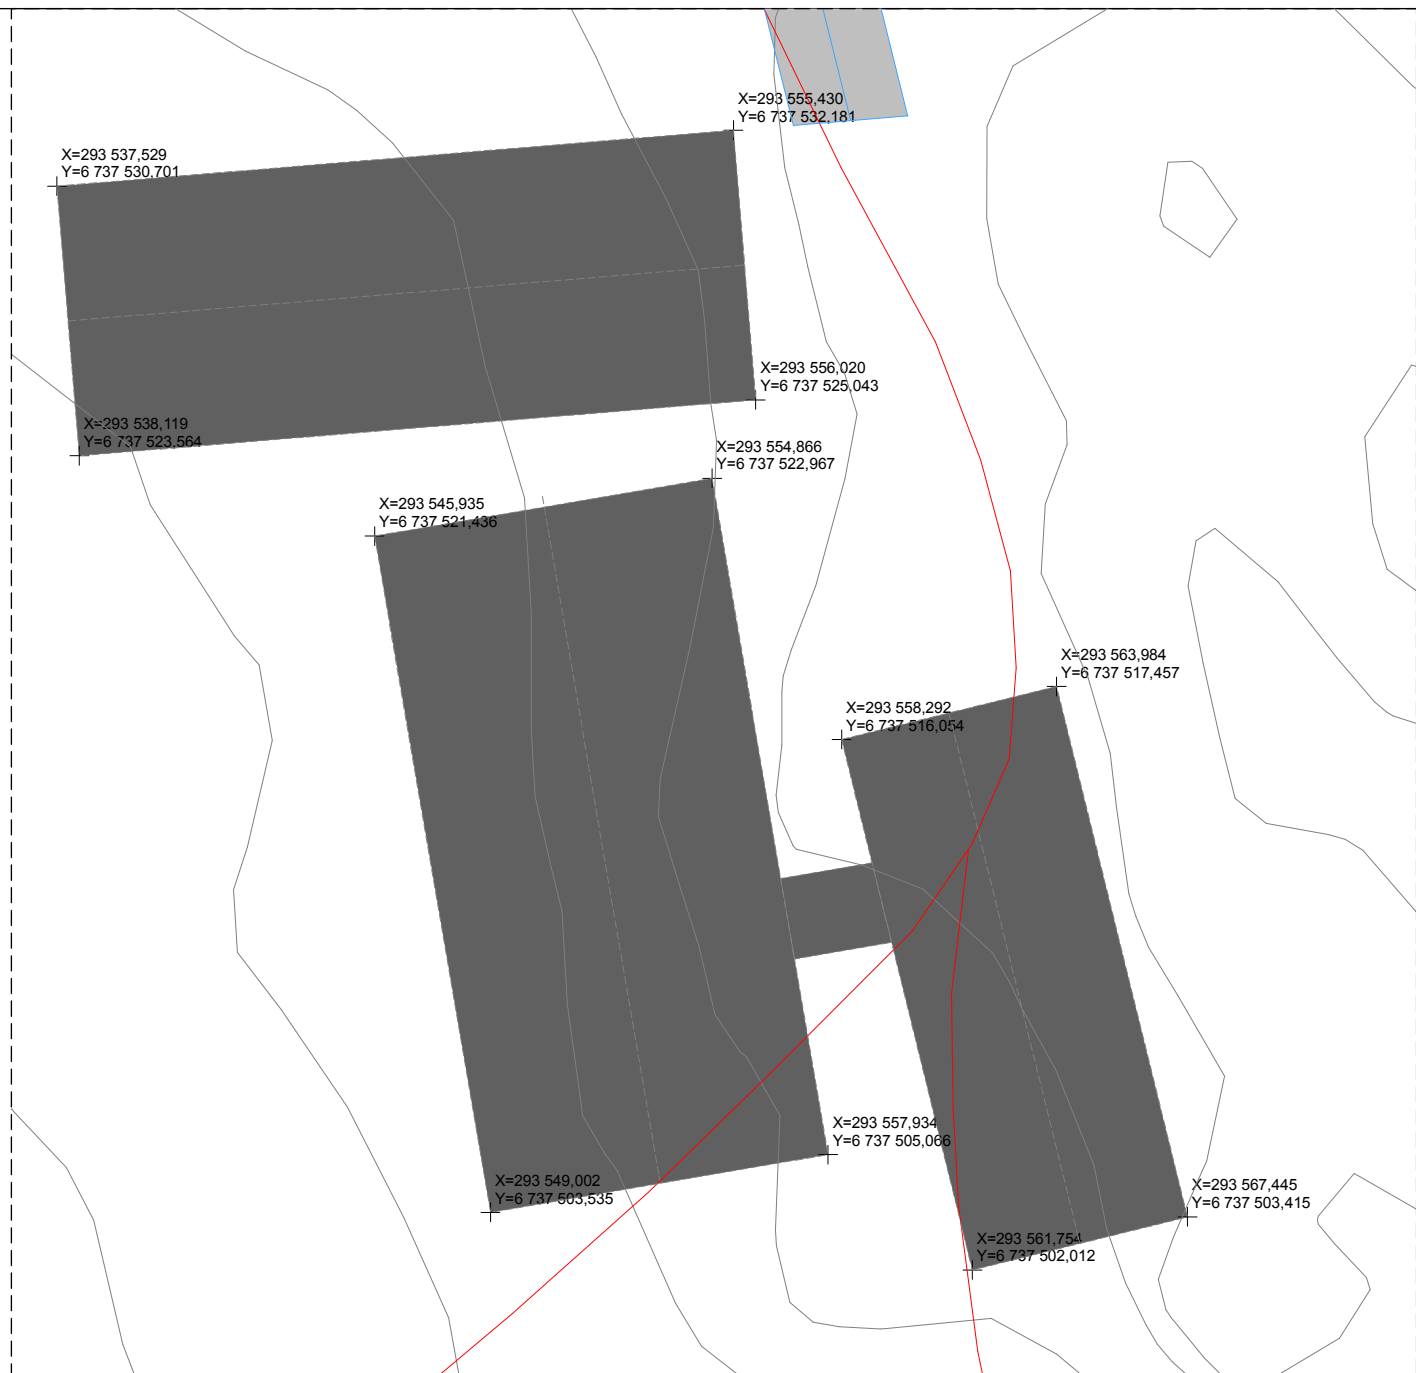

Bolighus

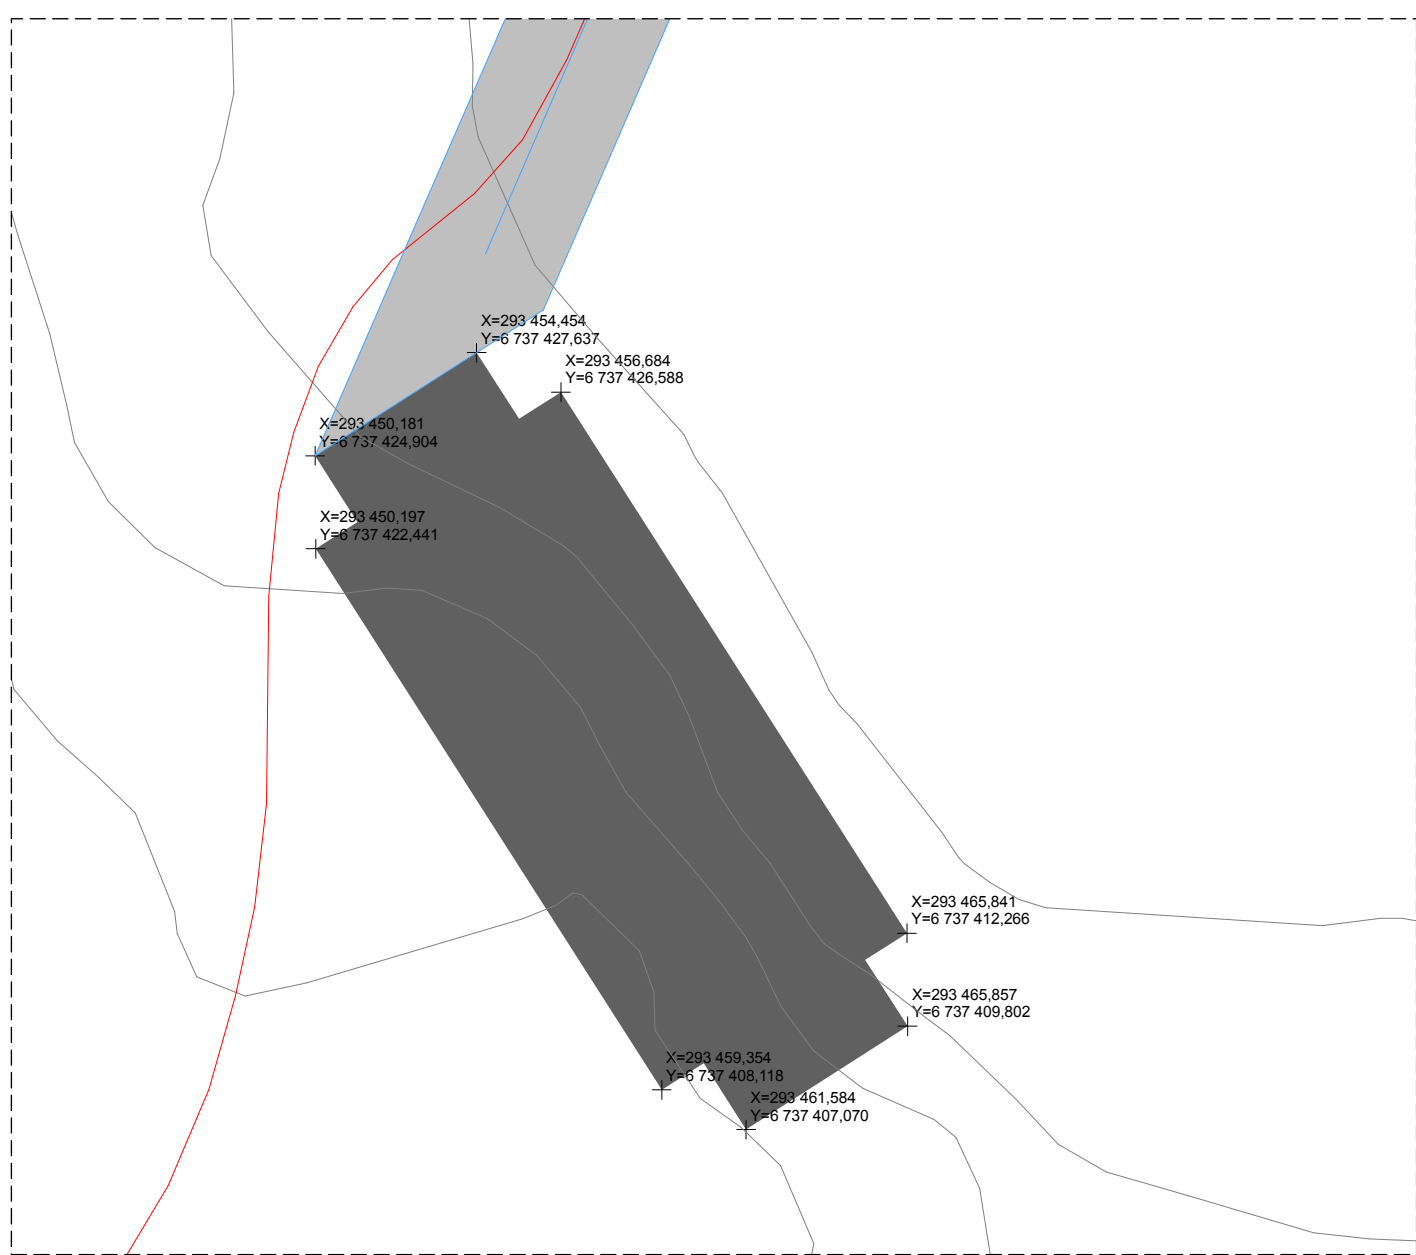

Sauehus

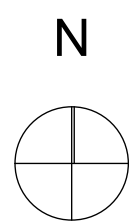

Kartgrunnlag iht EUREF 89 NTM: filnavn: 99-4_Refnr_61698.sos

