

6737600

6737500

6737400

293500

Alf Eikevik

Dato	Konstr./tegnet	Godkjent	Målestokk
31.03.2016			1:1000






Situasjonsplan  
Nydyrking/Planering




Erstatning for: Erstattet av:

906




Henvising: Beregning:

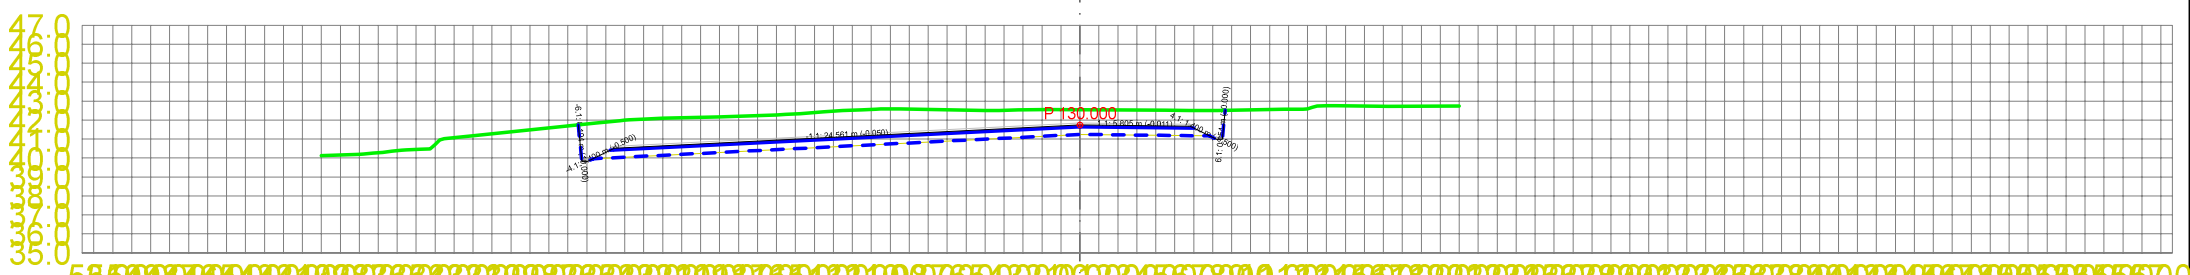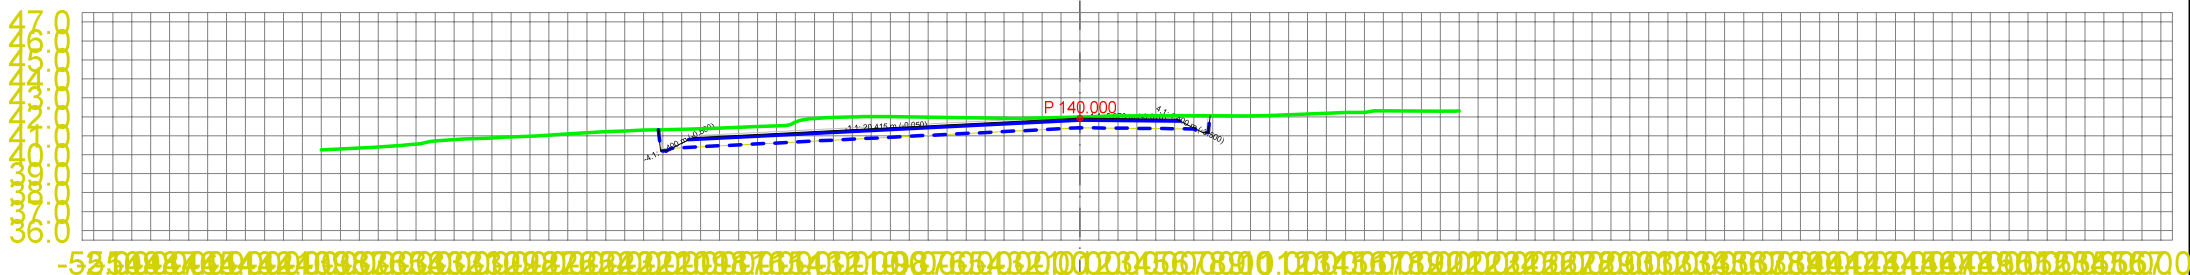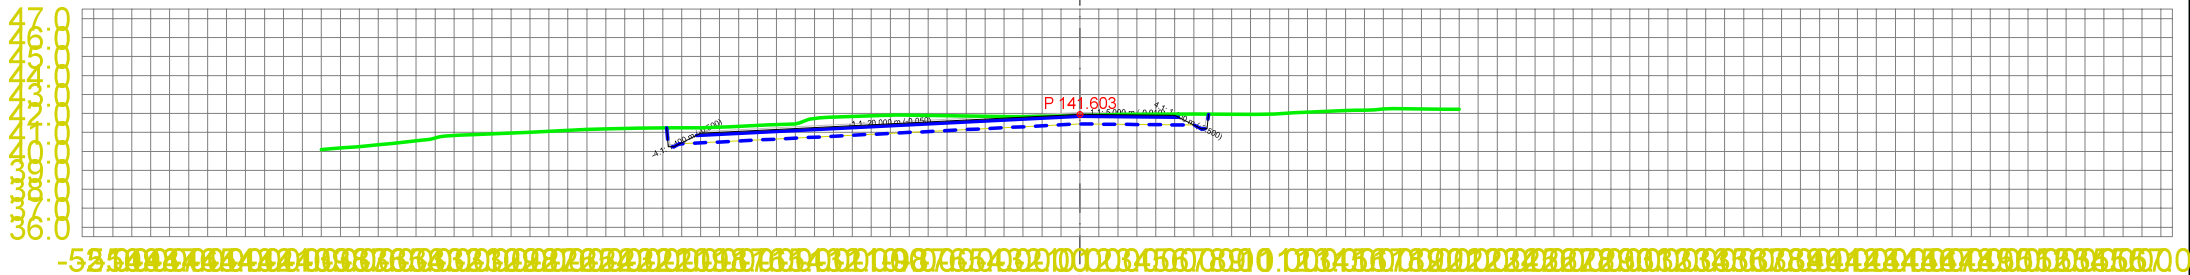




<b>Alf Eikevik</b>				
Dato	Konstr./Regnet	Godkjert	Målestokk	
31.03.2016			1:300	
Tverrprofil - nydyrking				Erstatning for
				Erstattet av
				<b>303</b>
Henvending		Beregning		

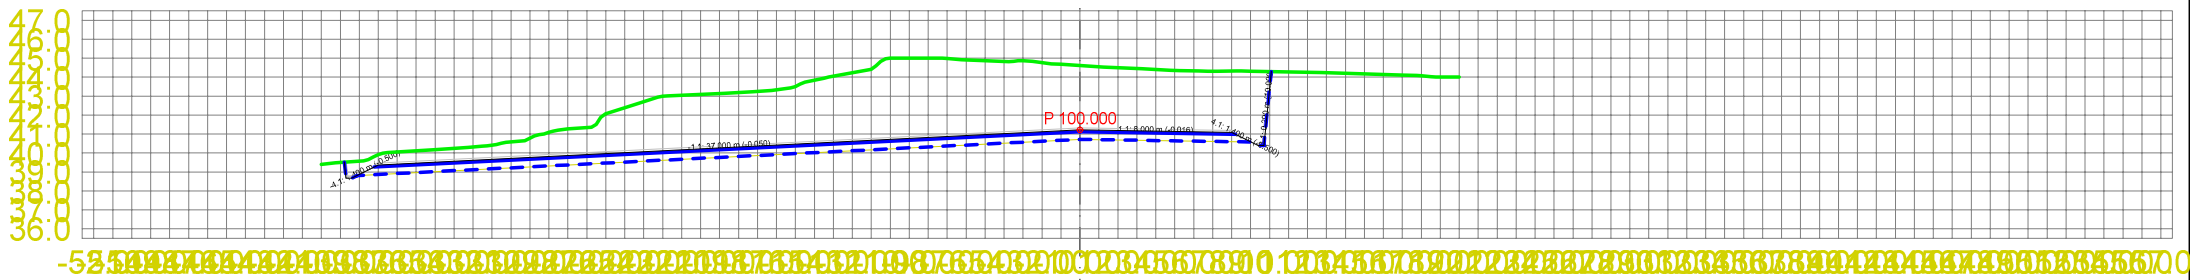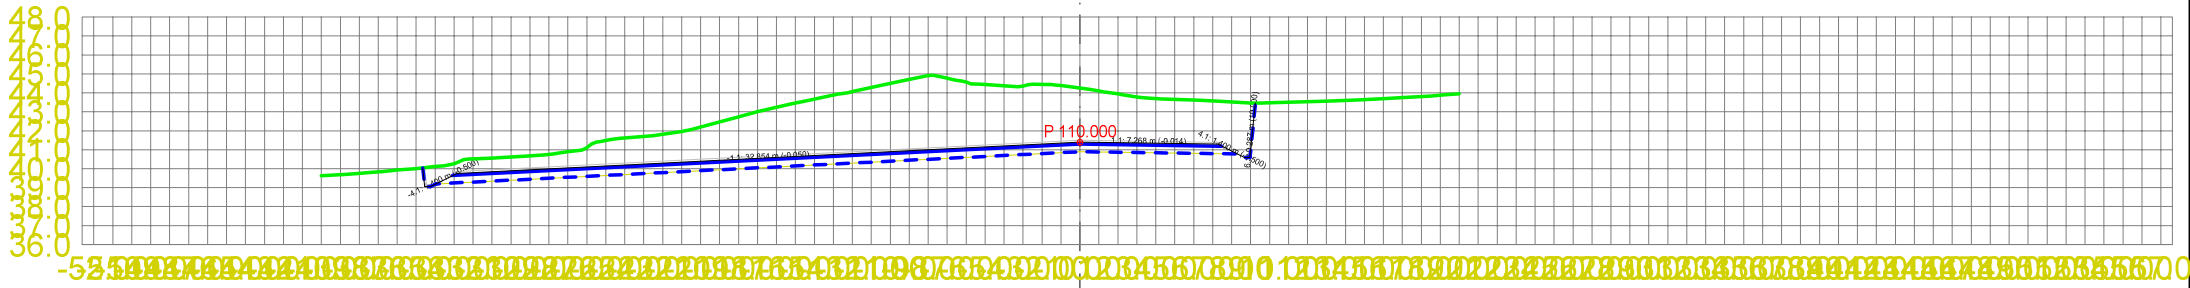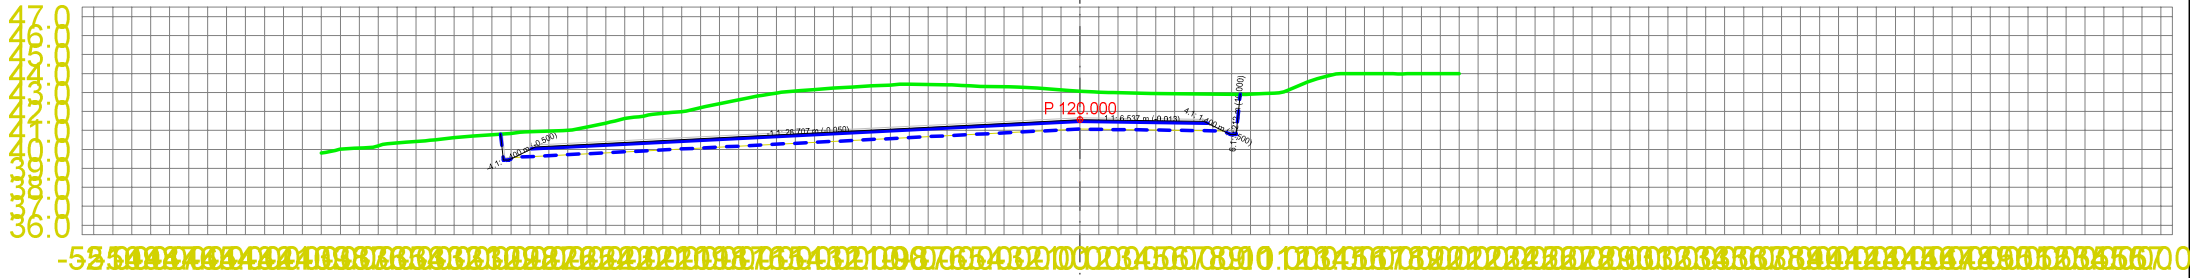

<b>Alf Eikevik</b>				
Dato:	Konstr./Regnet:	Godkjert:	Målestokk:	
31.03.2016			1:300	
<b>Tverrprofil - nydyrking</b>				Erstatning for:
				Erstattet av:
				<b>303</b>
Henvisning:		Beregning:		

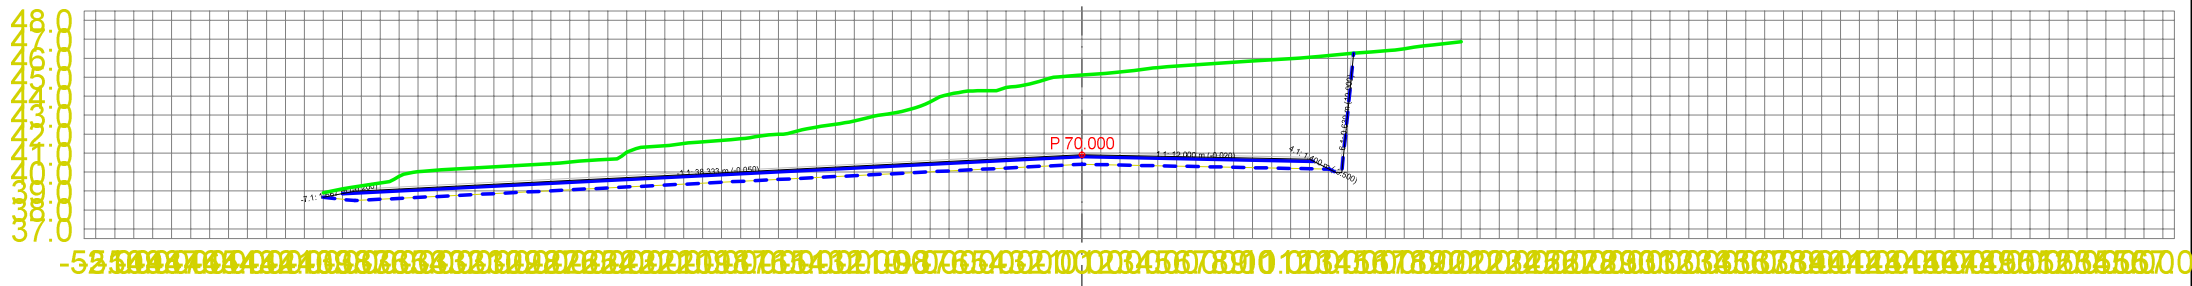
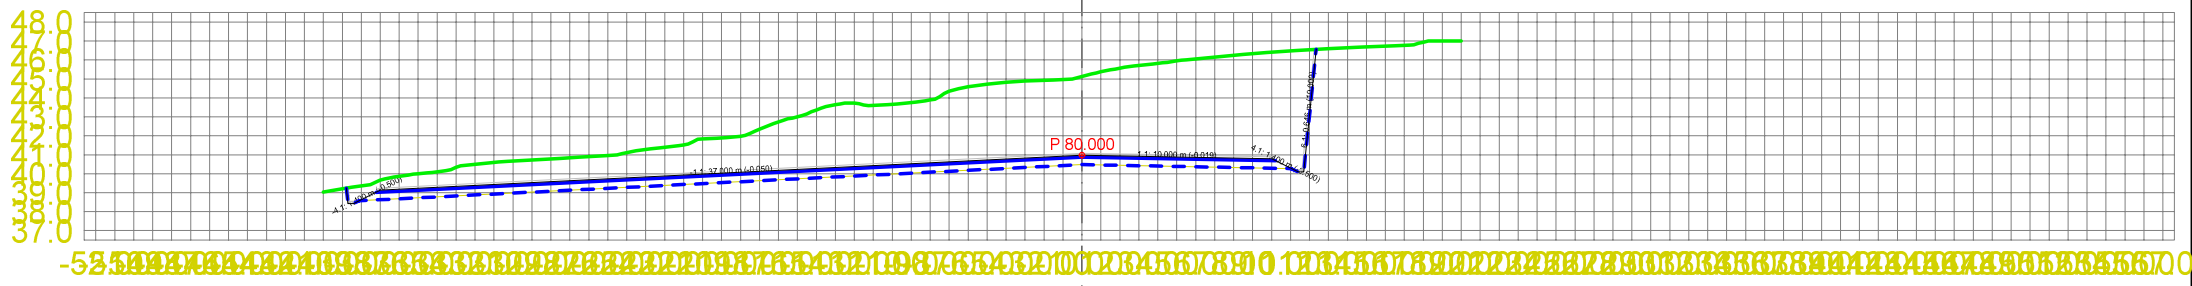
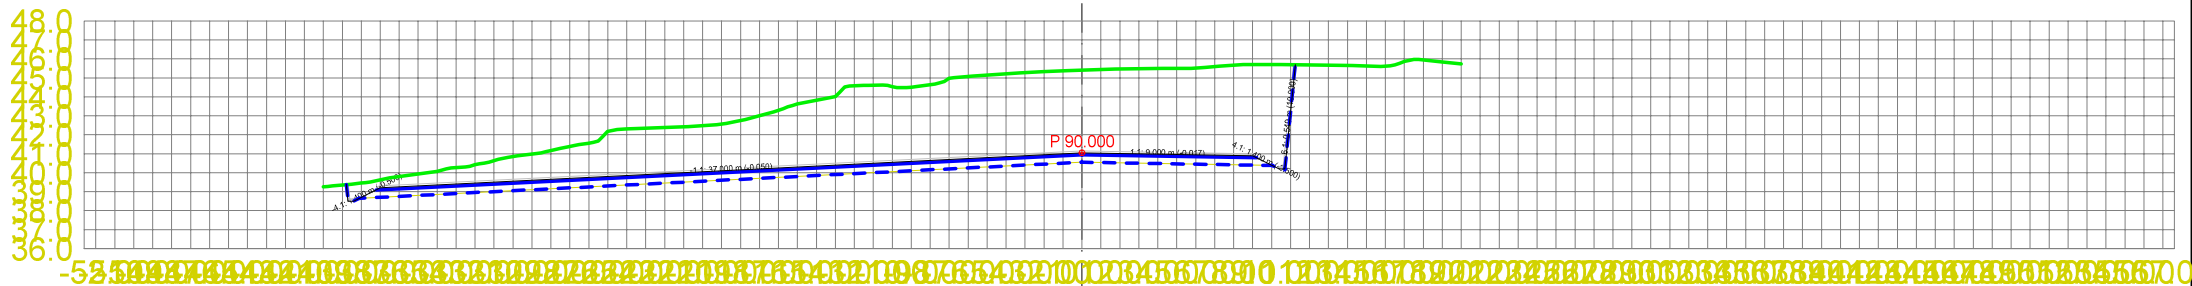


Alf Eikevik				
Dato	Konstr./Regnet	Godkjert	Målestokk	
31.03.2016			1:300	
Tverrprofil - nydyrking				Erstatter for
				Erstattet av
				303
Henvisning		Beregning		

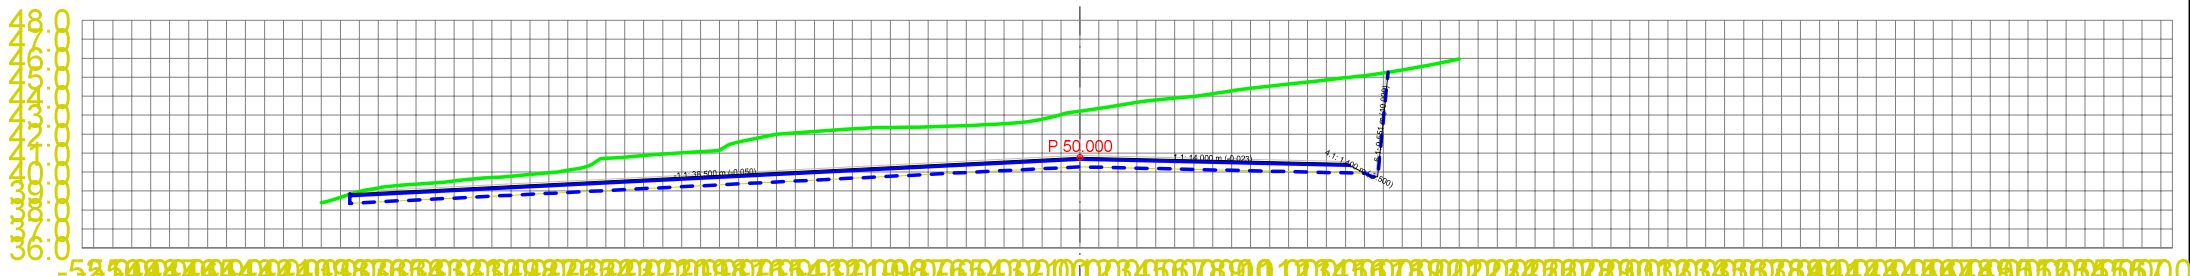
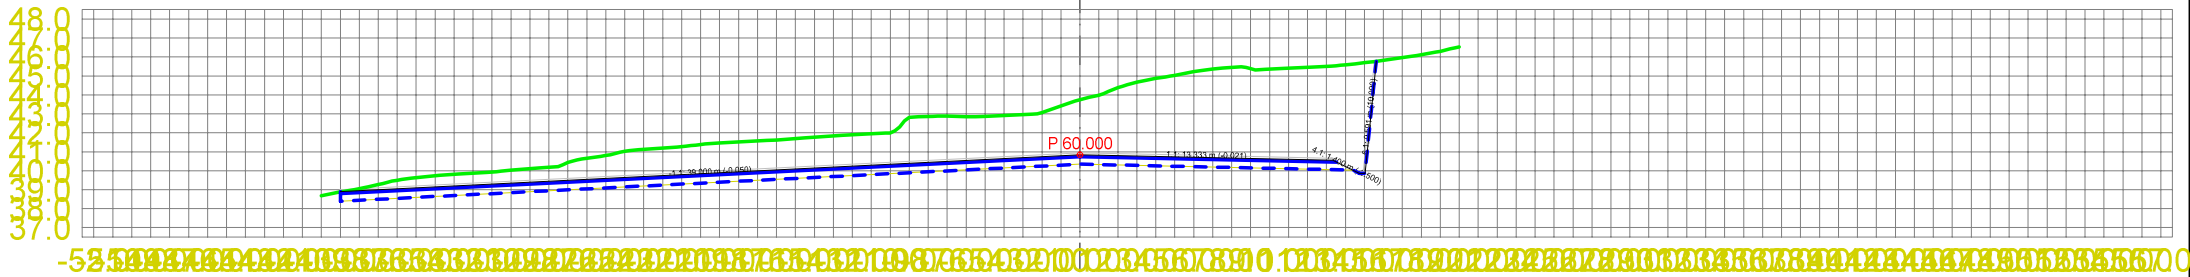
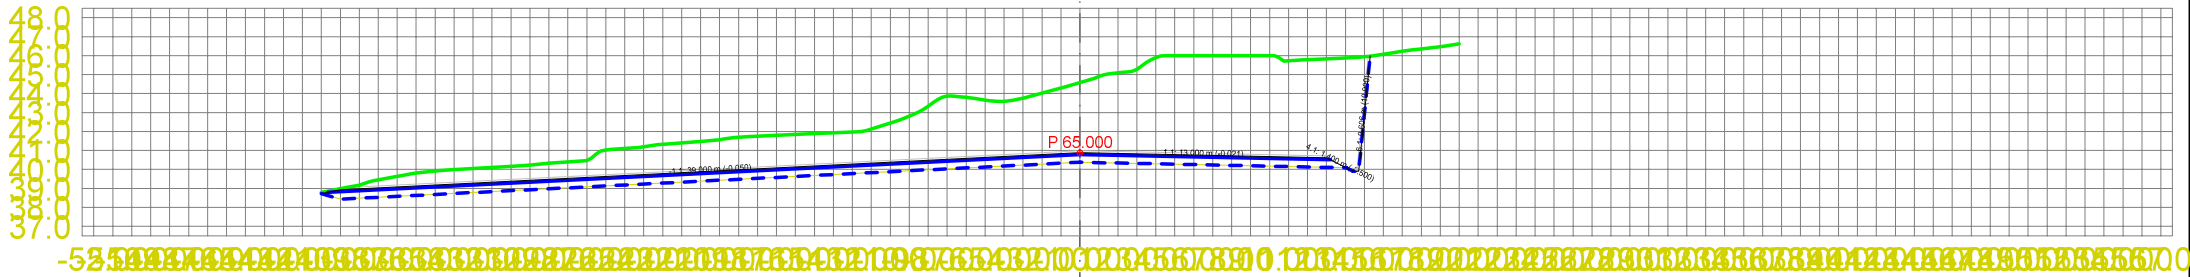


<b>Alf Eikevik</b>				
Dato:	31.03.2016	Konstr./regnet:	Godkjert:	Målestokk:
			1:300	
<b>Tverrprofil - nydyrking</b>				Erstatning for:
				Erstattet av:
				<b>303</b>
Henvisning:		Beregning:		



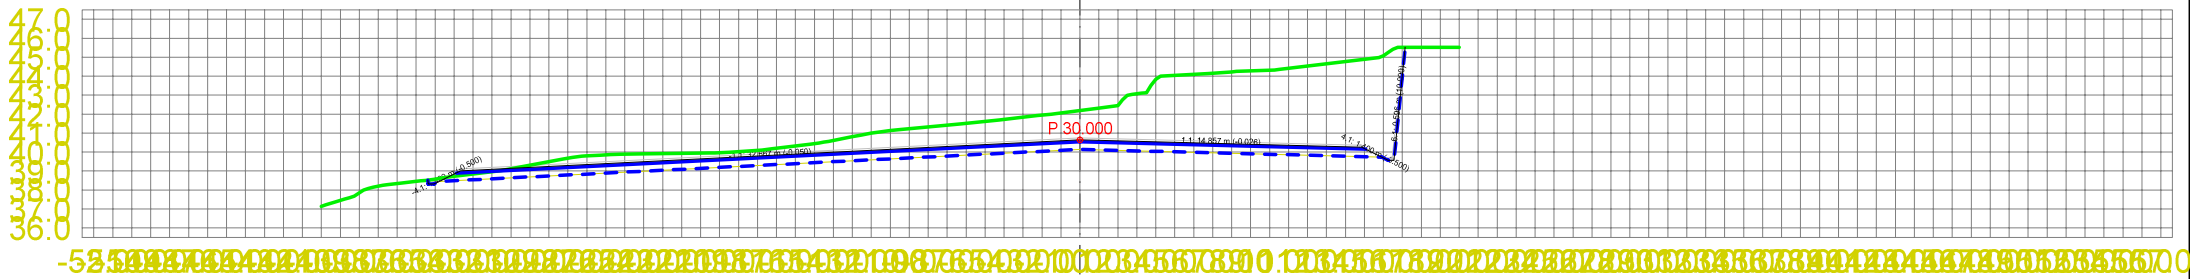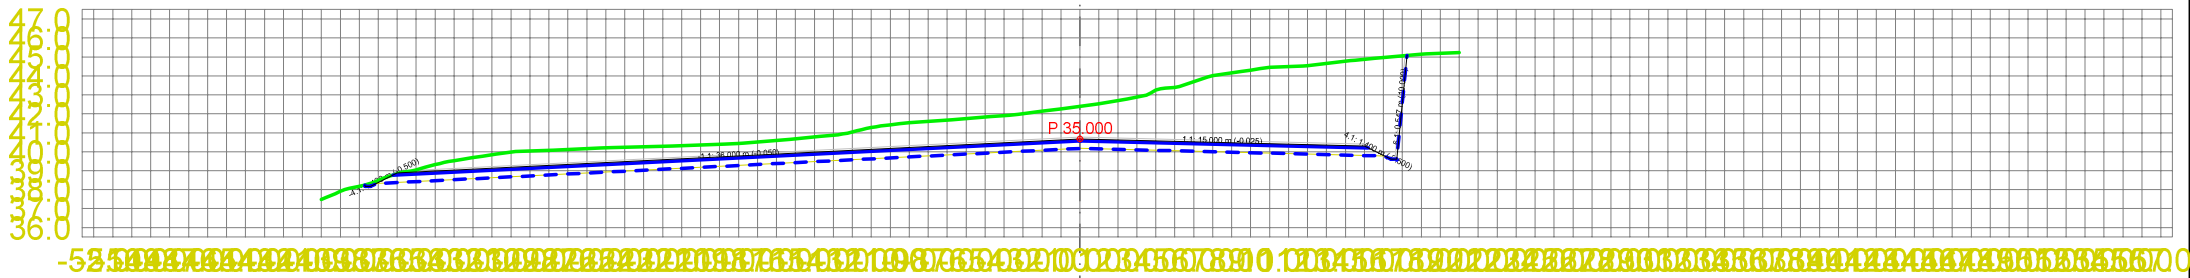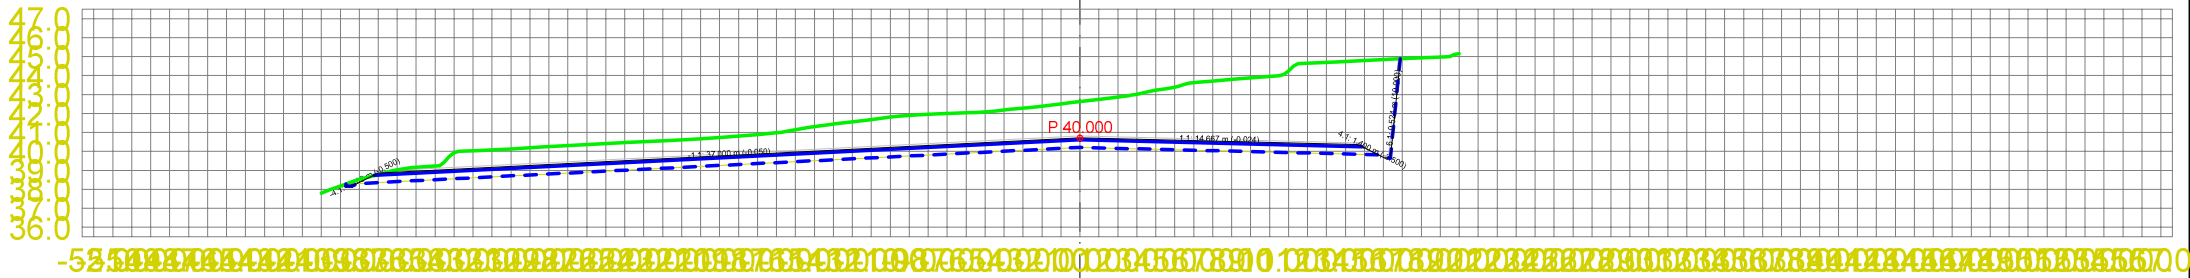

<b>Alf Eikevik</b>				
Dato:	Konstr./Regnet:	Godkjert:	Målestokk:	
31.03.2016			1:300	
Tverrprofil - nydyrking				Erstatning av:
				Erstattet av:
				303
Henvisning:		Beregning:		

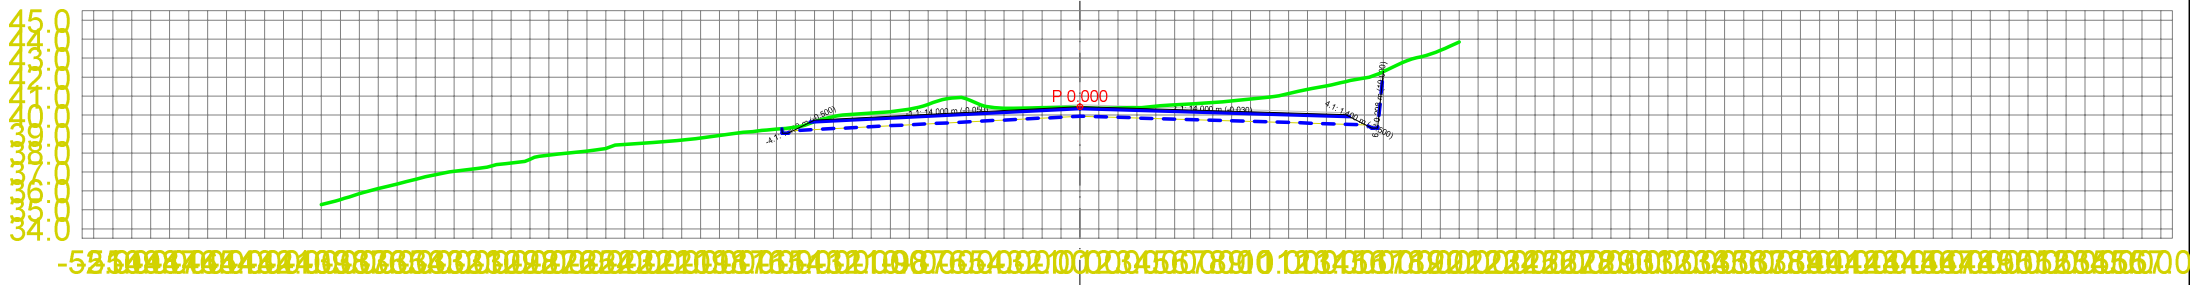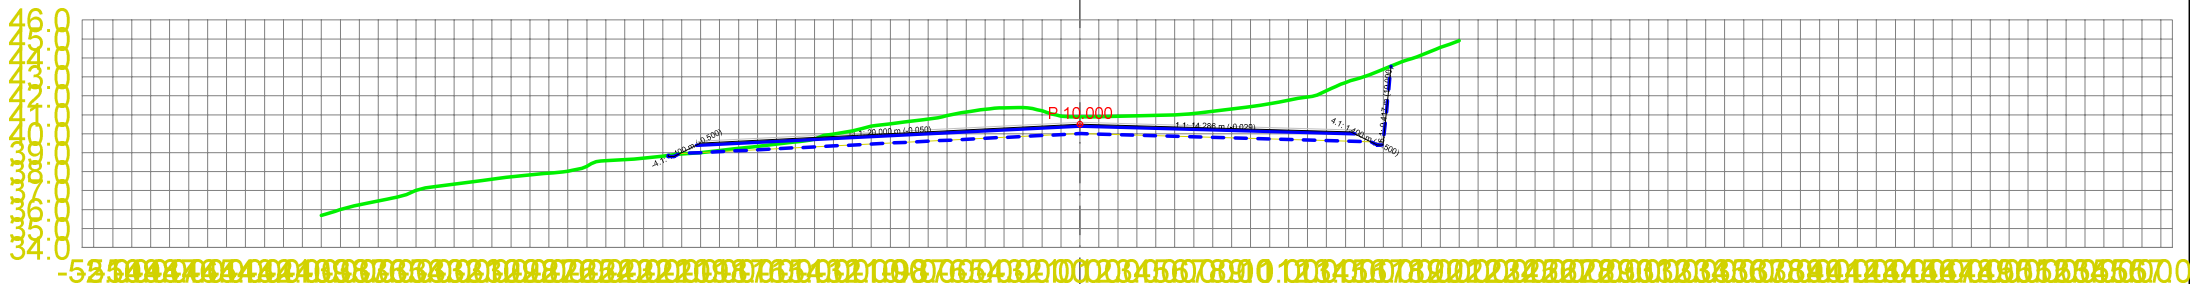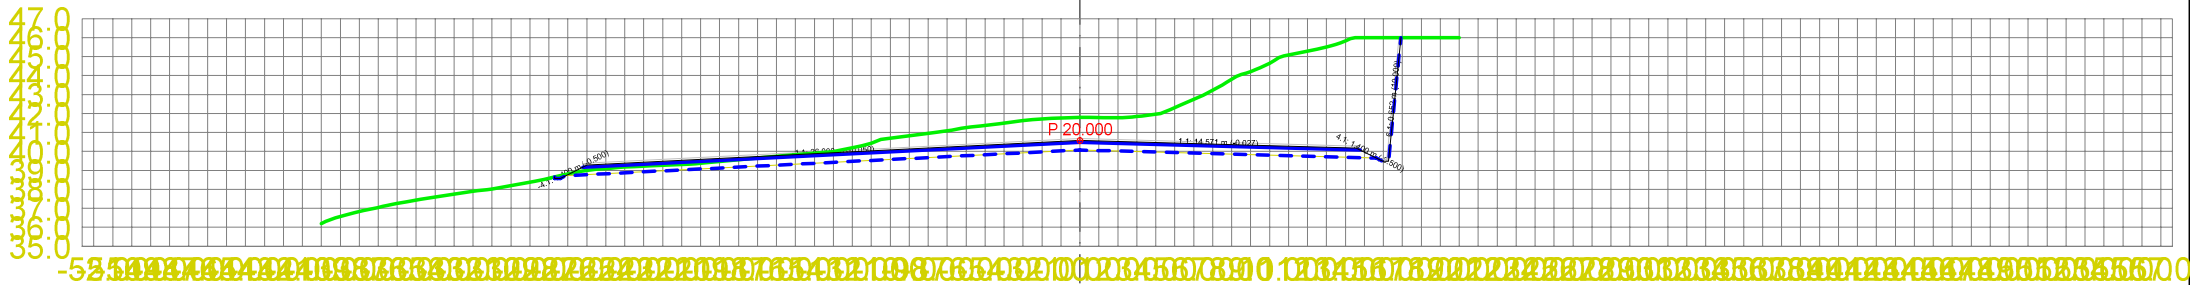

<b>Alf Eikevik</b>					
Dato	Konstr./Regnet	Godkjert	Målestokk		
31.03.2016			1:300		
<b>Tverrprofil - nydyrking</b>				Erstatning for	Erstatlet av
					<b>303</b>
Henvisning		Beregning			

HOH. 50

40

30

0

50

100

6.80/00

17.40/00

R=00  
R=200  
R=00

PR=90.02  
H=41.05


HOR. KURV.

BREDDEUTV.

VEIBANE H.

SKJ./FYLL.

0.04	40.44	-0.38	40.51	-1.22	40.57	-1.54	40.64	-1.93	40.71	-2.43	40.78	-2.90	40.84	-4.20	40.91	-4.14	40.98	-4.36	41.05	-3.39	41.22	-2.86	41.40	-1.49	41.57	-0.79	41.74	-0.13	41.90
------	-------	-------	

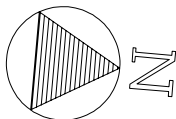

### LENGDEPROFIL NYDYR KING

Dato	Konstr./tegnet	Godkjent	Målestokk
31.03.2016			1:400, 1:200



Tverrprofilen strekker seg ut over planlagt bebyggelse. Rosa strek viser venstre kant nydyrking.

Erstattet for

Erstattet av

205

Referanse: Beregning:

6737400

6737500

6

293600