



NORDVÆST


TILBYGG

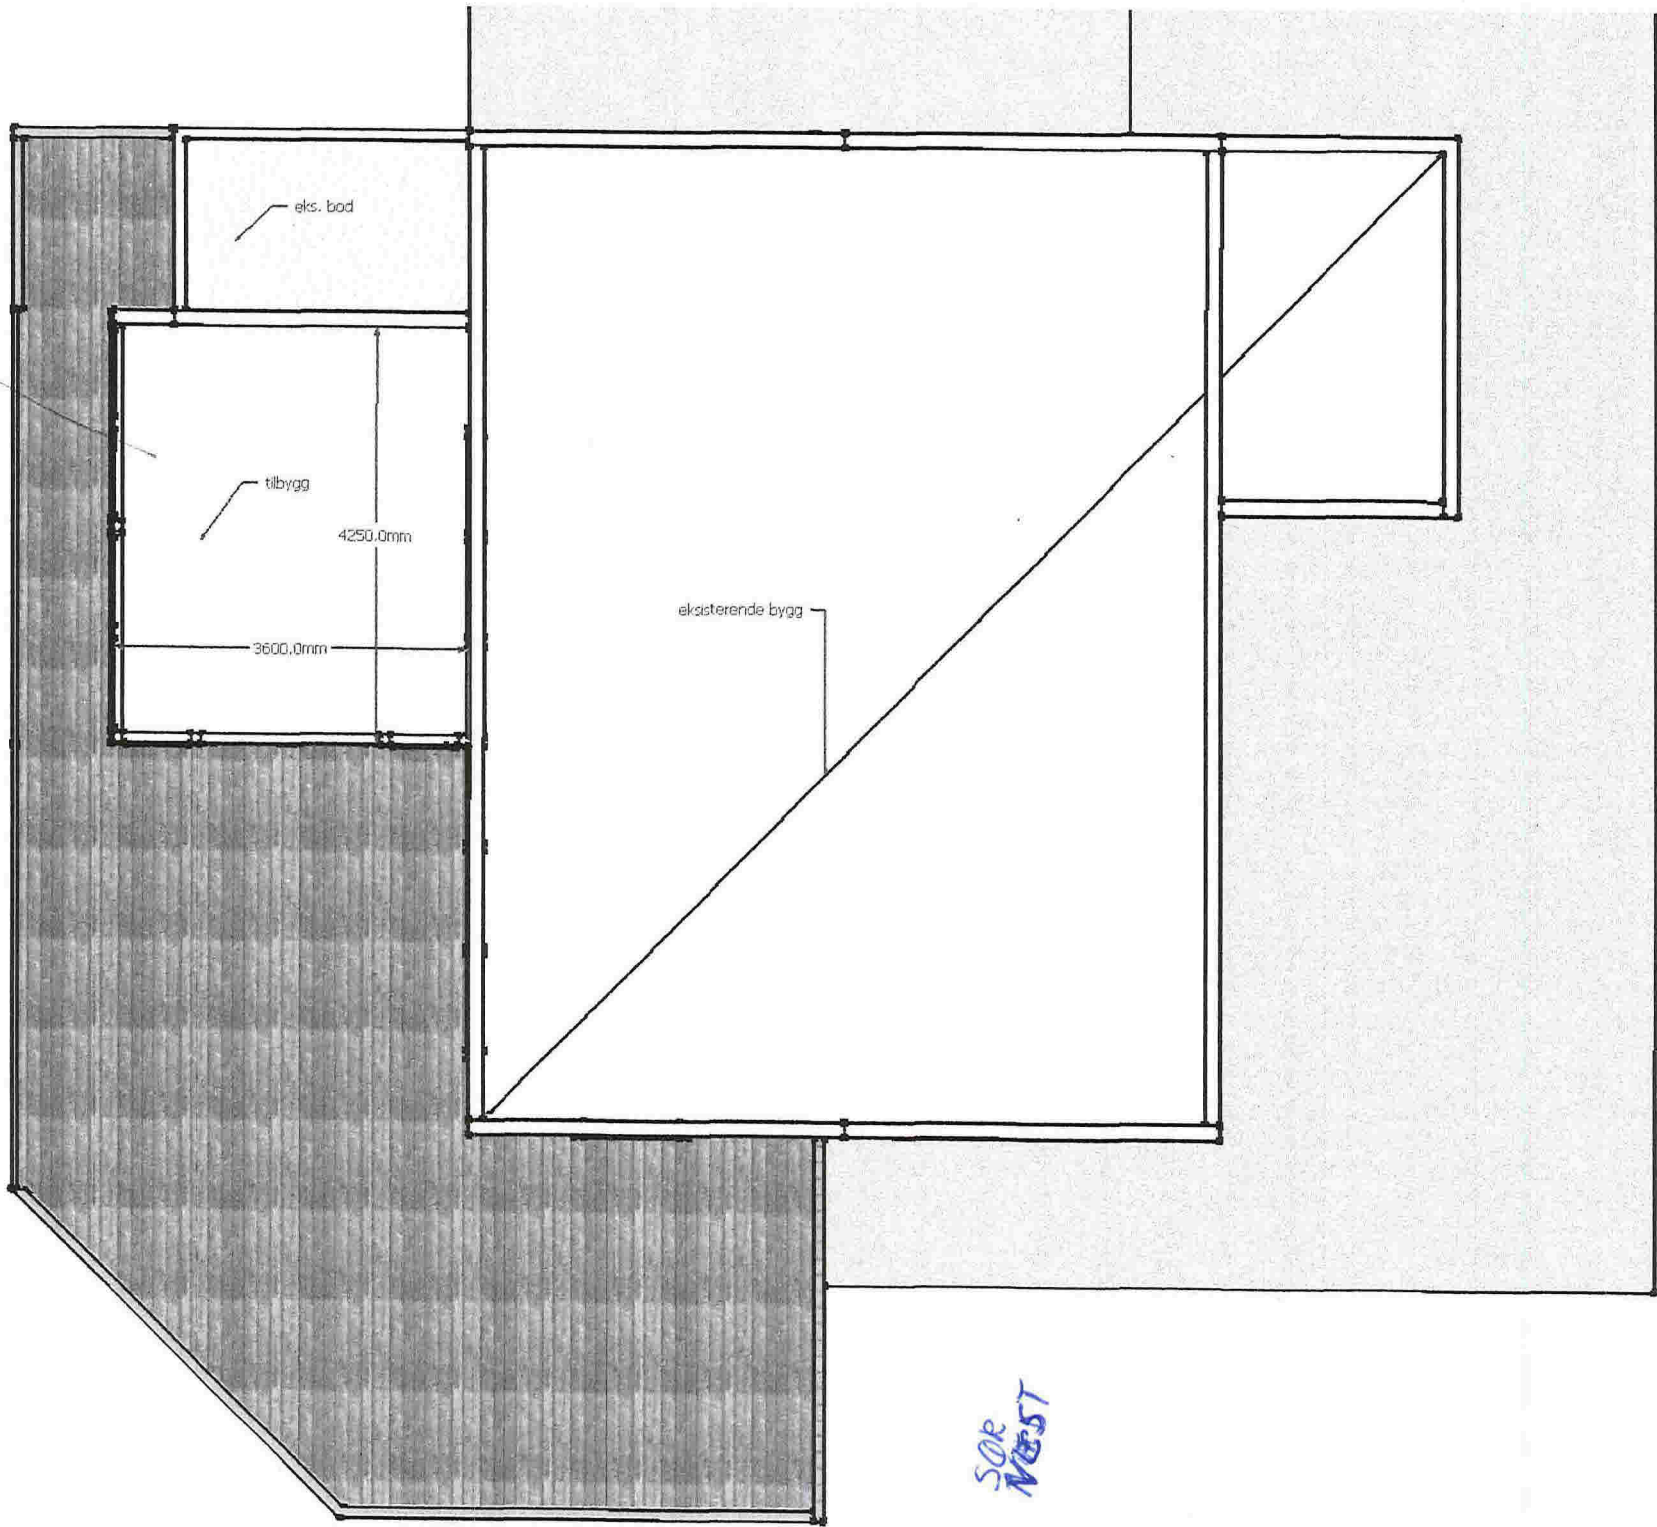


SØR
VÆST

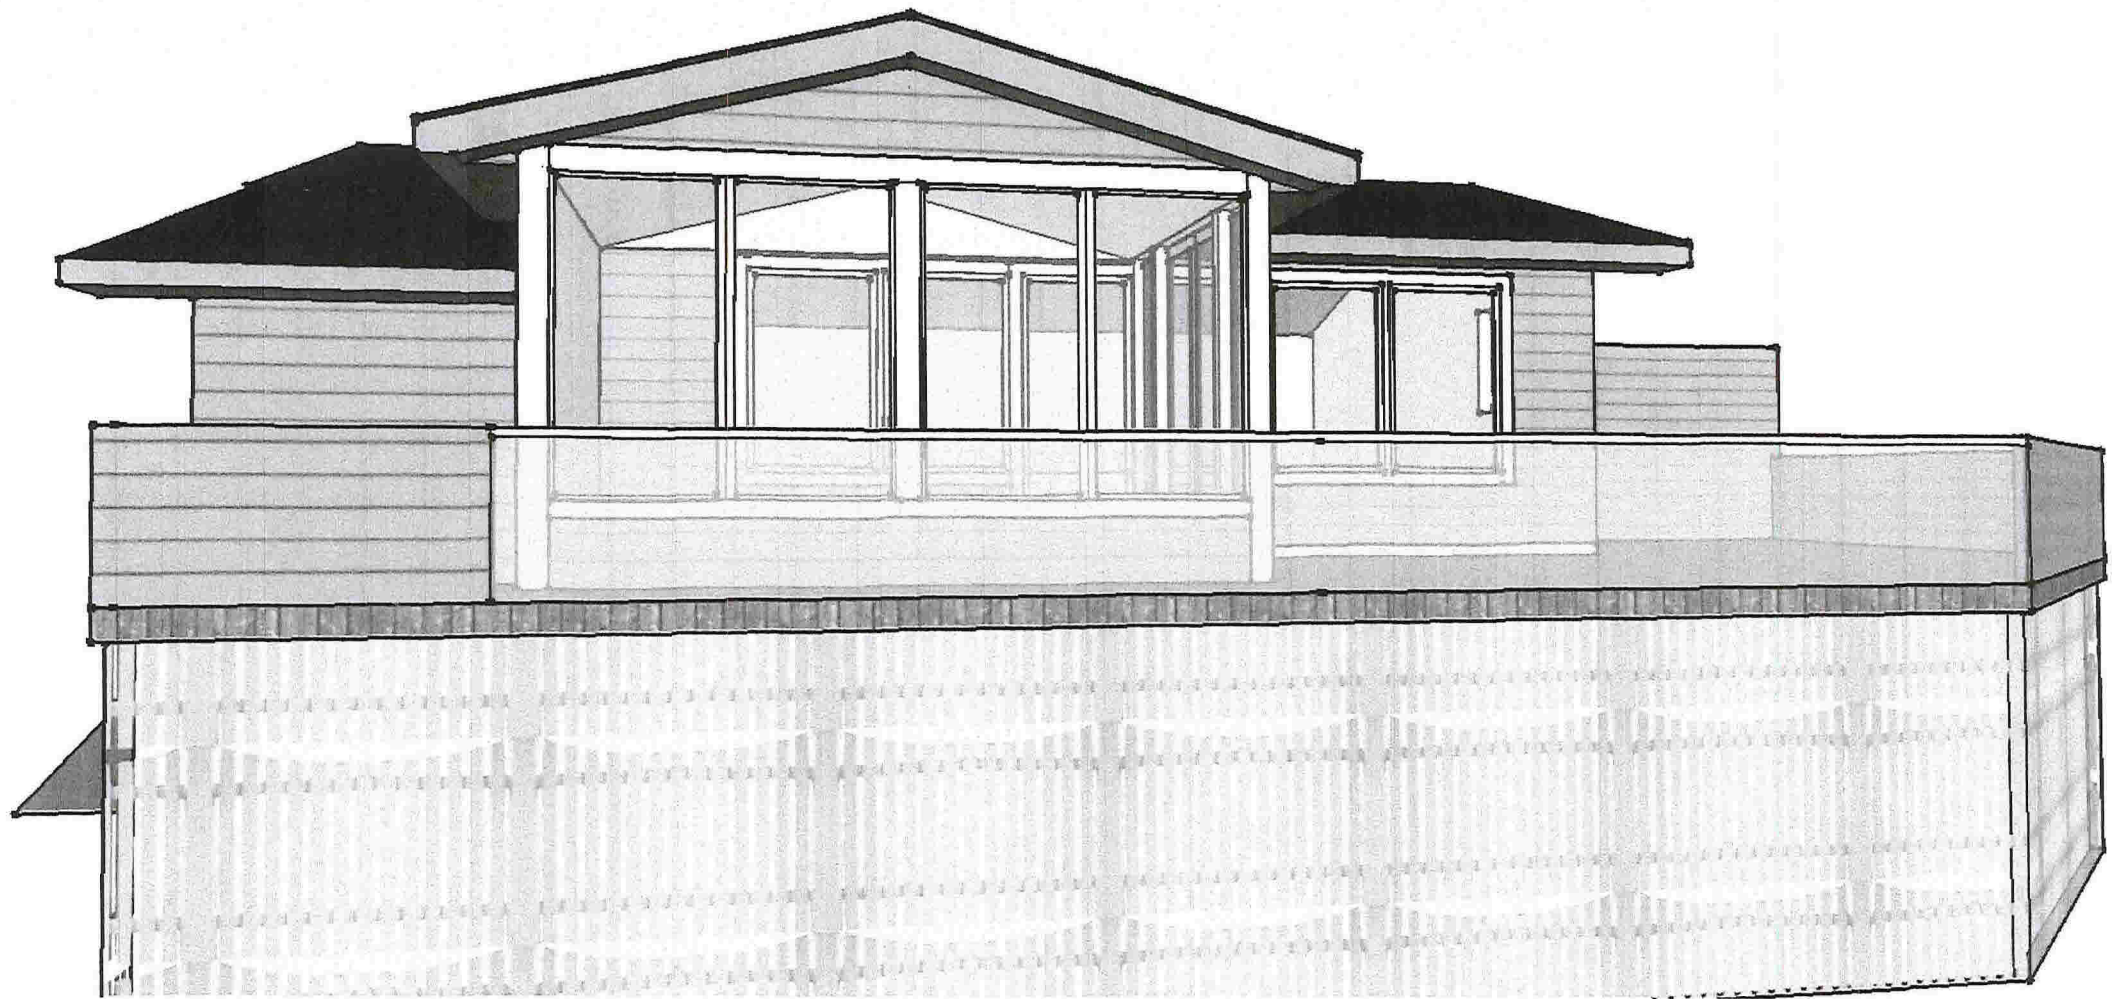

fasade sør

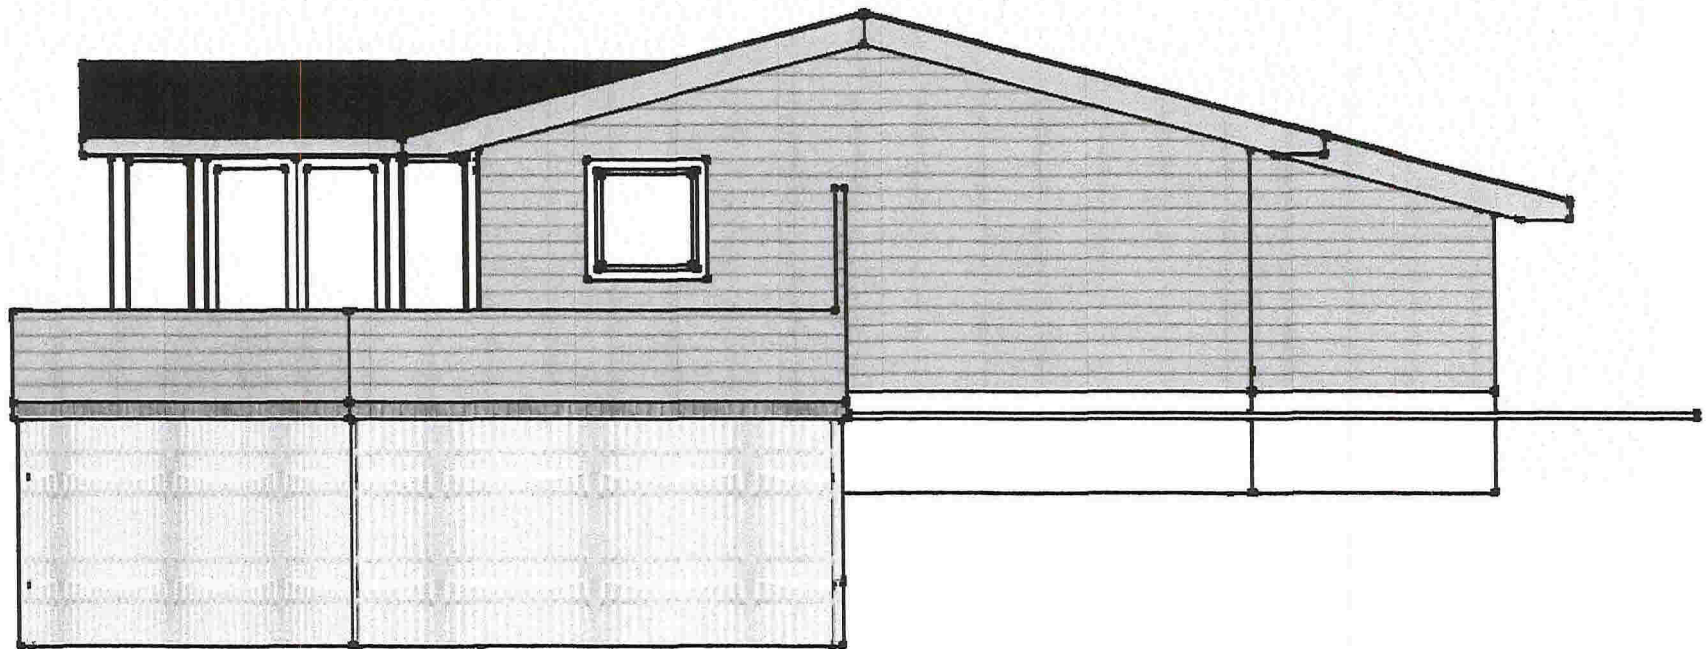


fasade nord

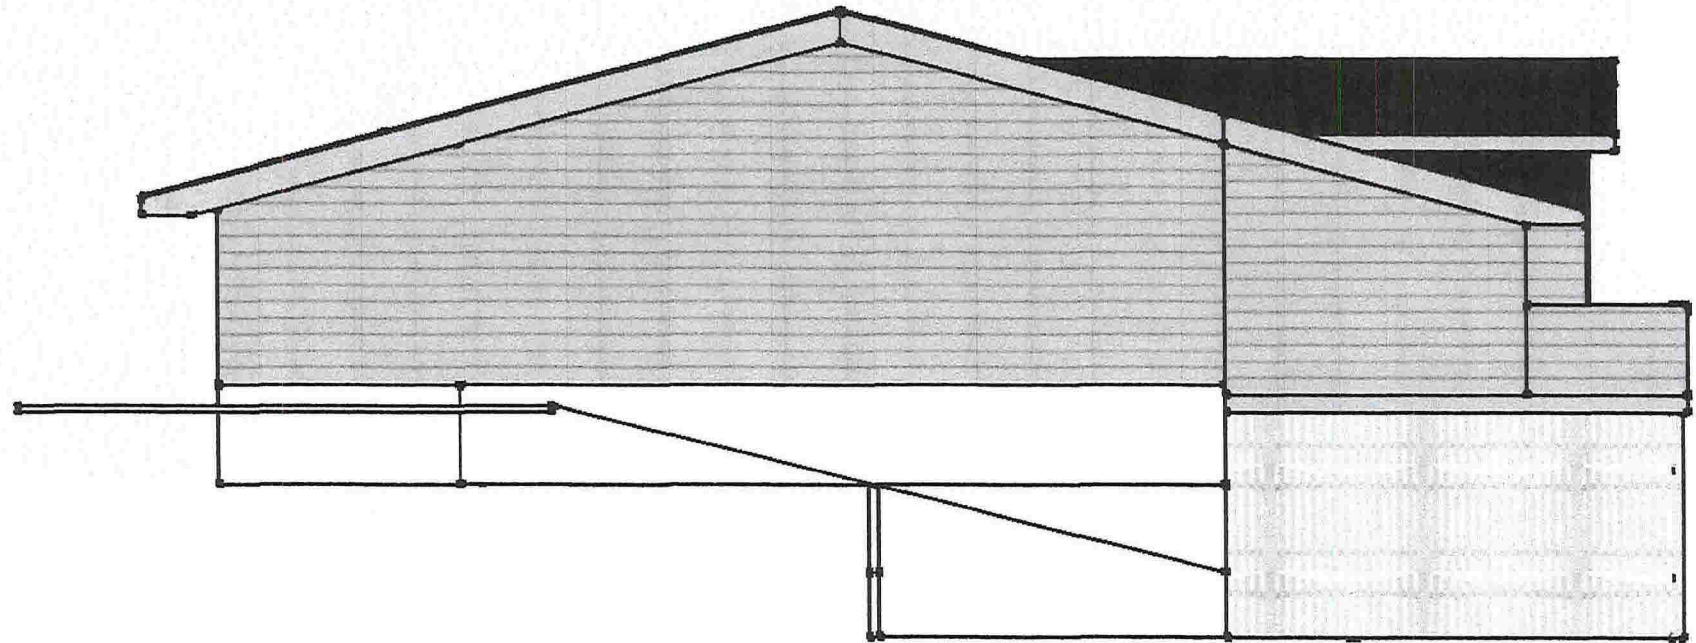

fasade vest

takfall 15 gr

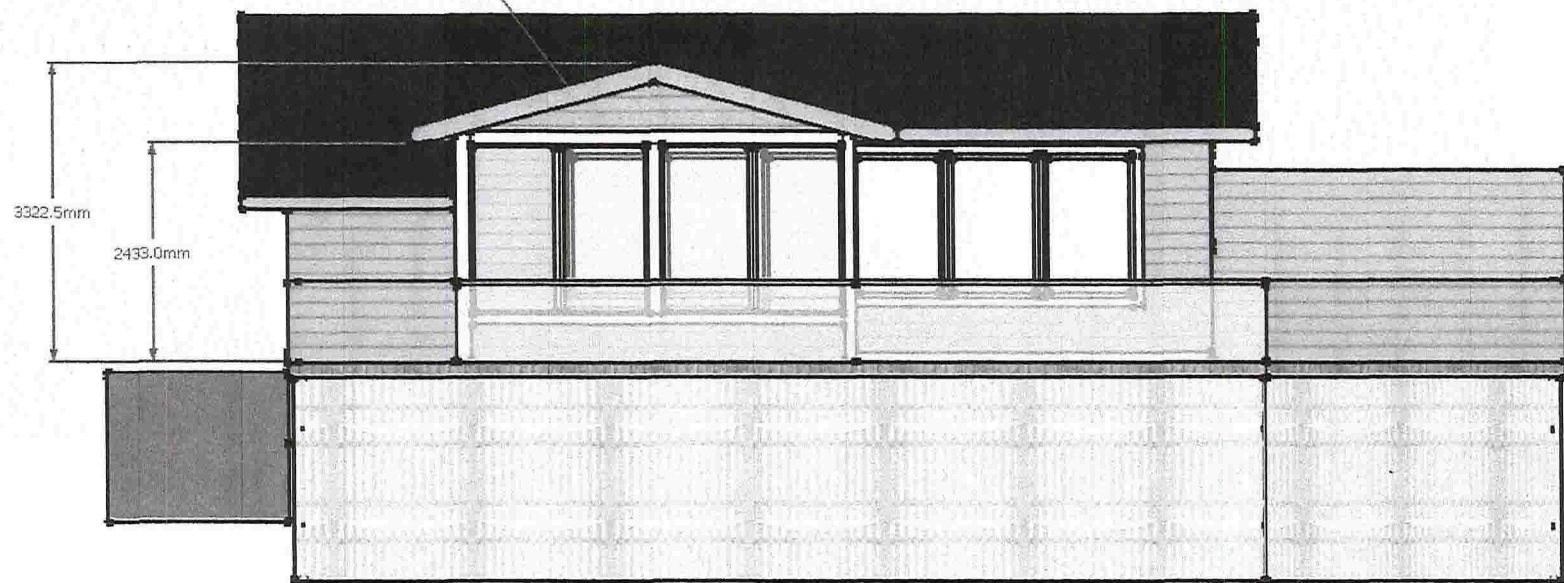



Rødland

Skaret

F394

10/30-10/35

10/8

302

10/58

302

10/57

10/16

302

10/6

25

30

35

40

10/20

10/5

