



LINDÅS, GNR 10 BNR 53
BOLIG FOR ELIN HAUGE
FASADER
M 1:100

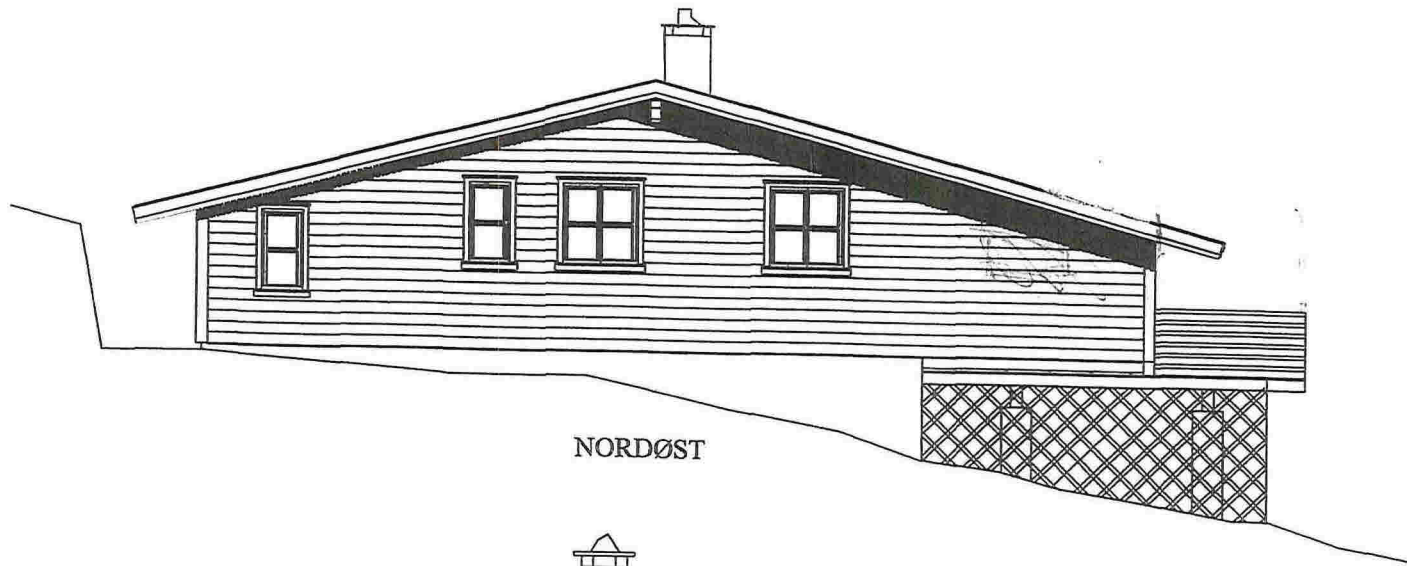


NORDØST

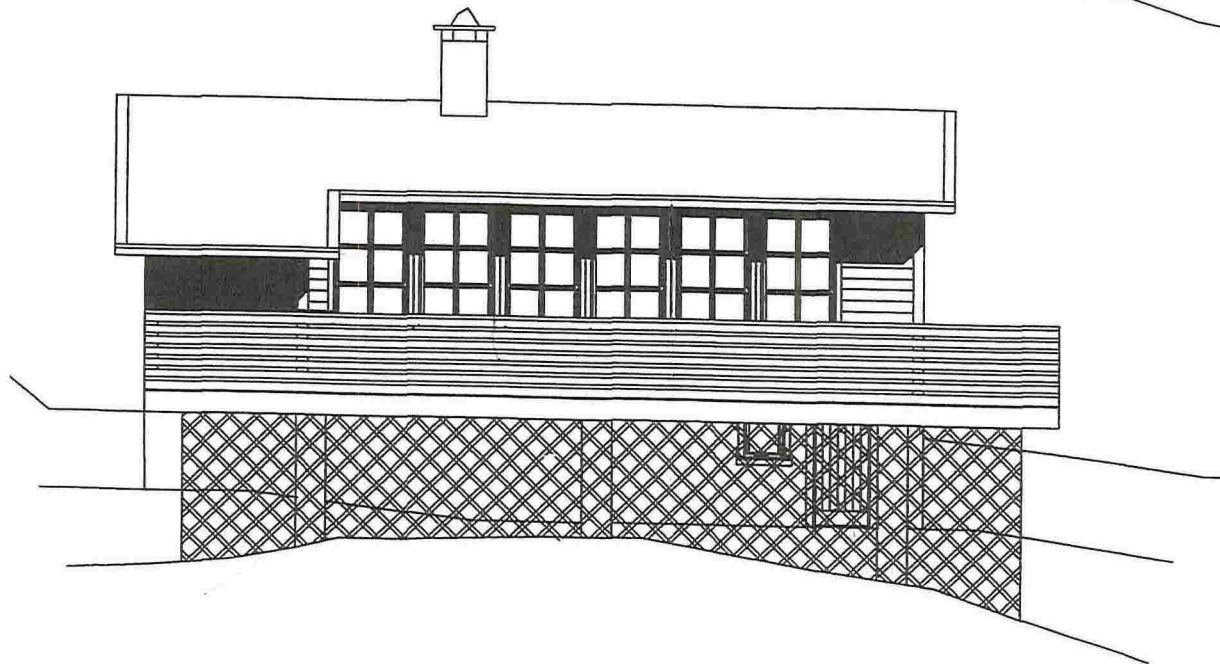

NORDVEST

LINDÅS, GNR 10 BNR 53
BOLIG FOR ELIN HAUGE
FASADER
M 1:100


BERGEN 06.08.03 IR AASEN

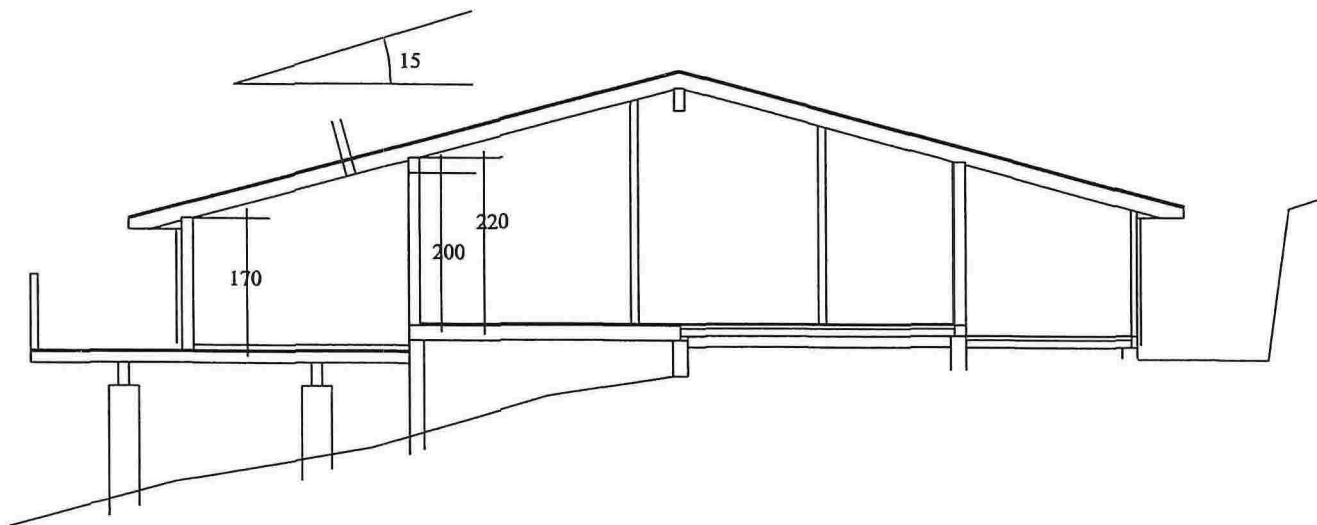

LINDÅS, GNR 10 BNR 53
BOLIG FOR ELIN HAUGE
SNITT
M 1 : 100

BERGEN 06.08.03 J. R. AASEN

GRUNNPLAN

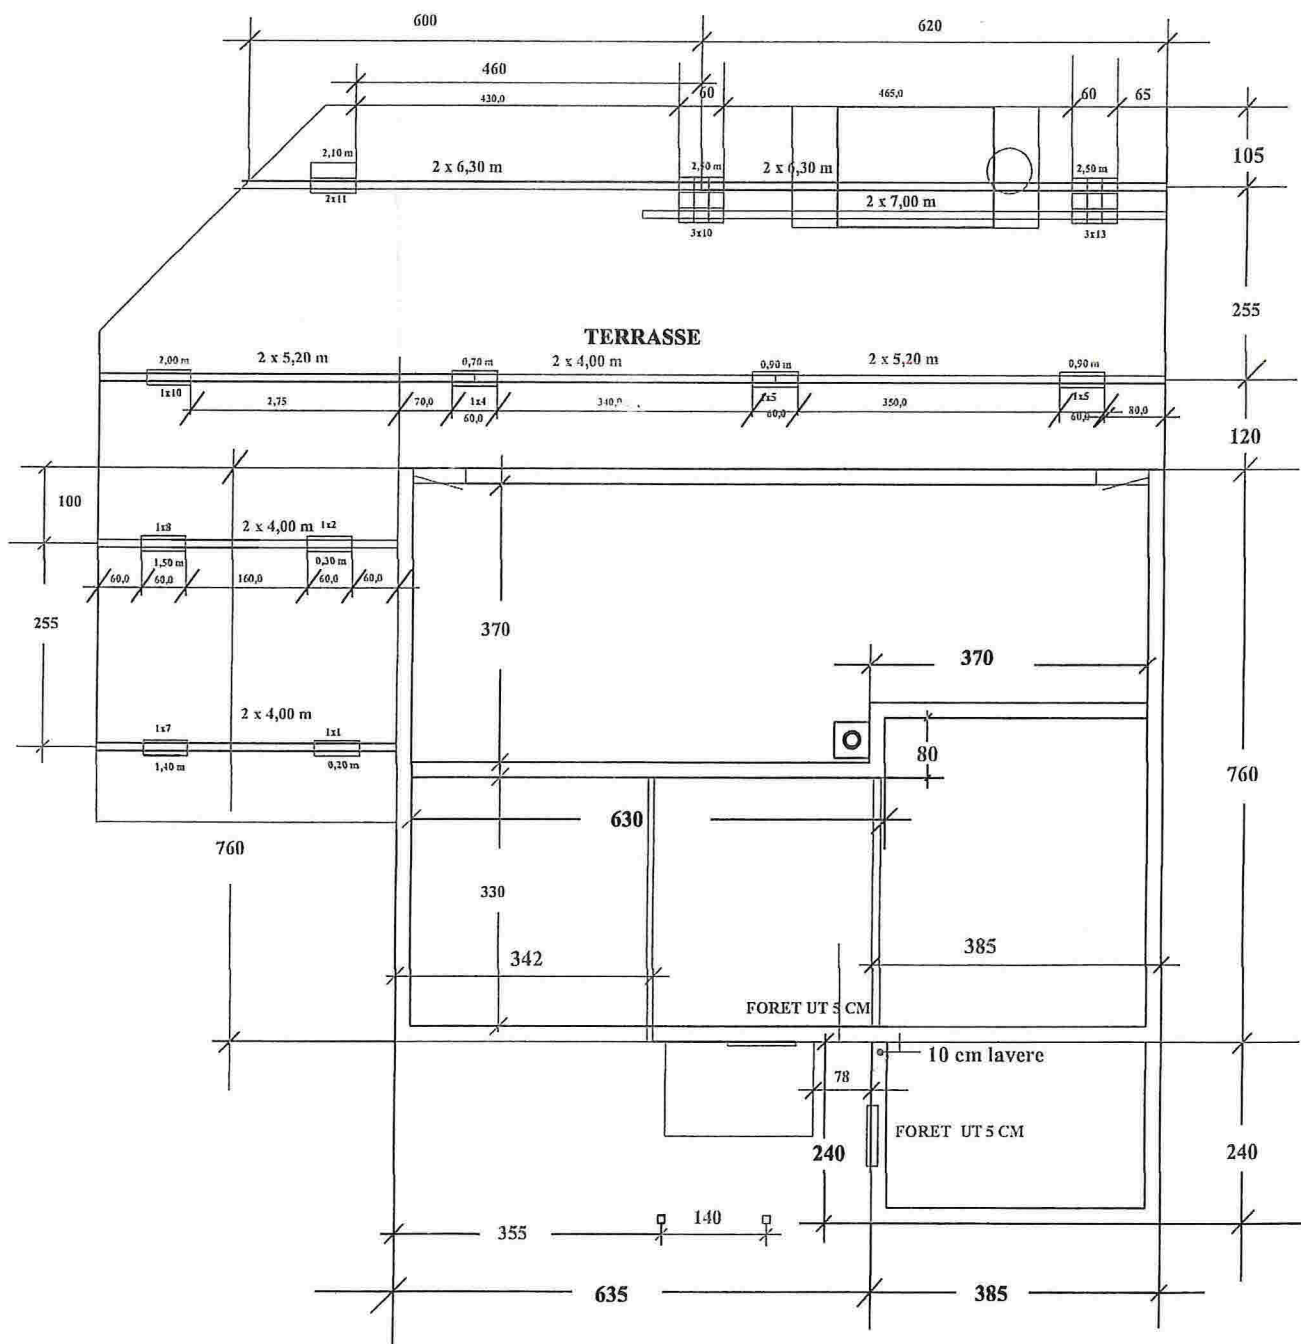

BETONGARBEIDER

UTVIDET

LINDÅS, GNR 10 BNR 53
BOLIG FOR ELIN HAUGE
PLAN

M 1 : 100

BERGEN 22.04.04