


Søknad om endra kariløysing. Gnr. 139 bnr. 7. Illustasjon. Jfr.

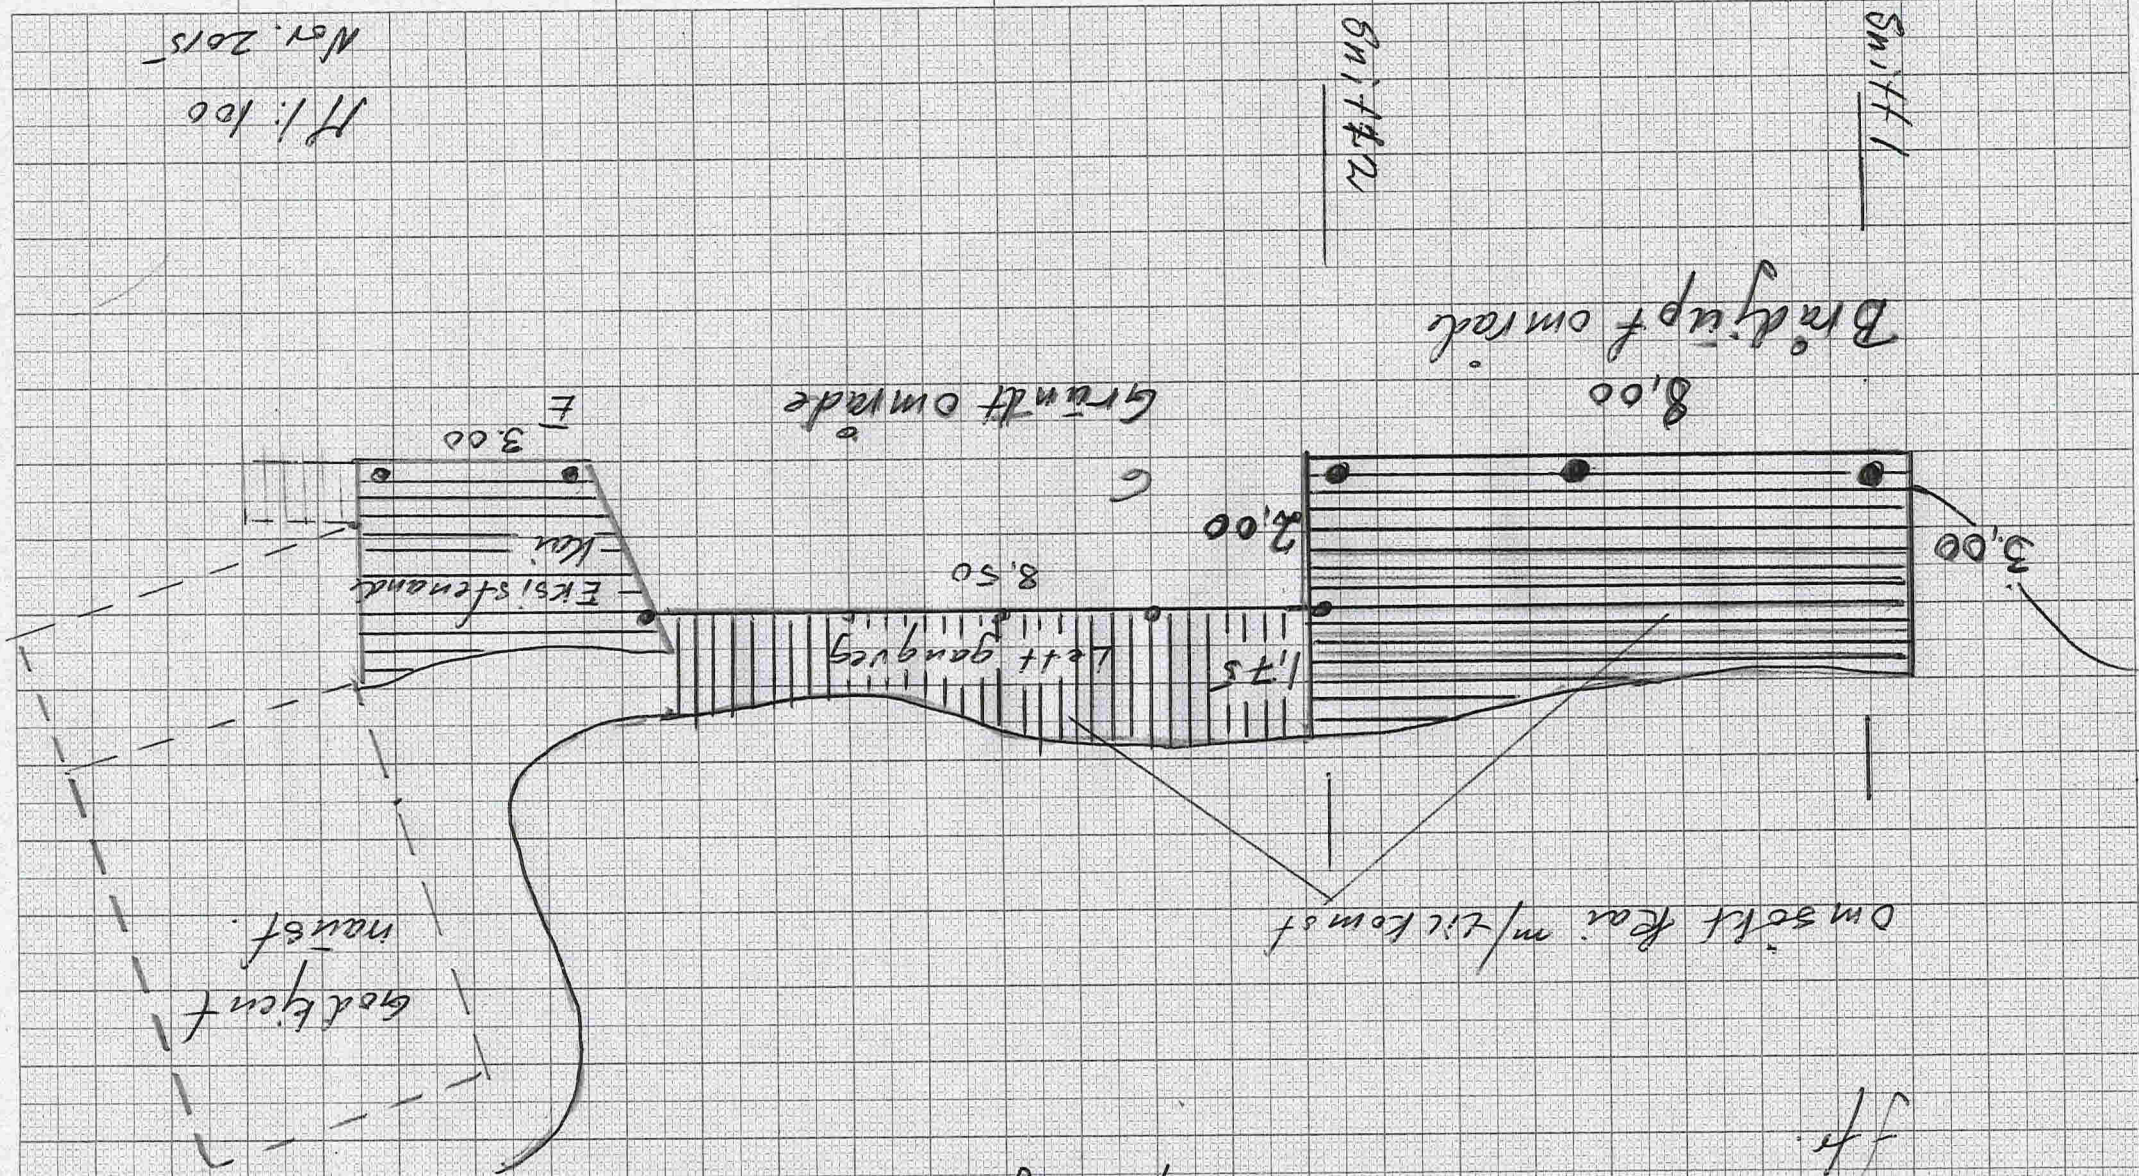


11/1:100
Nov. 2015

Gr. 139 bmt.
front my kar of gangway.


5m. H1

5m. H2

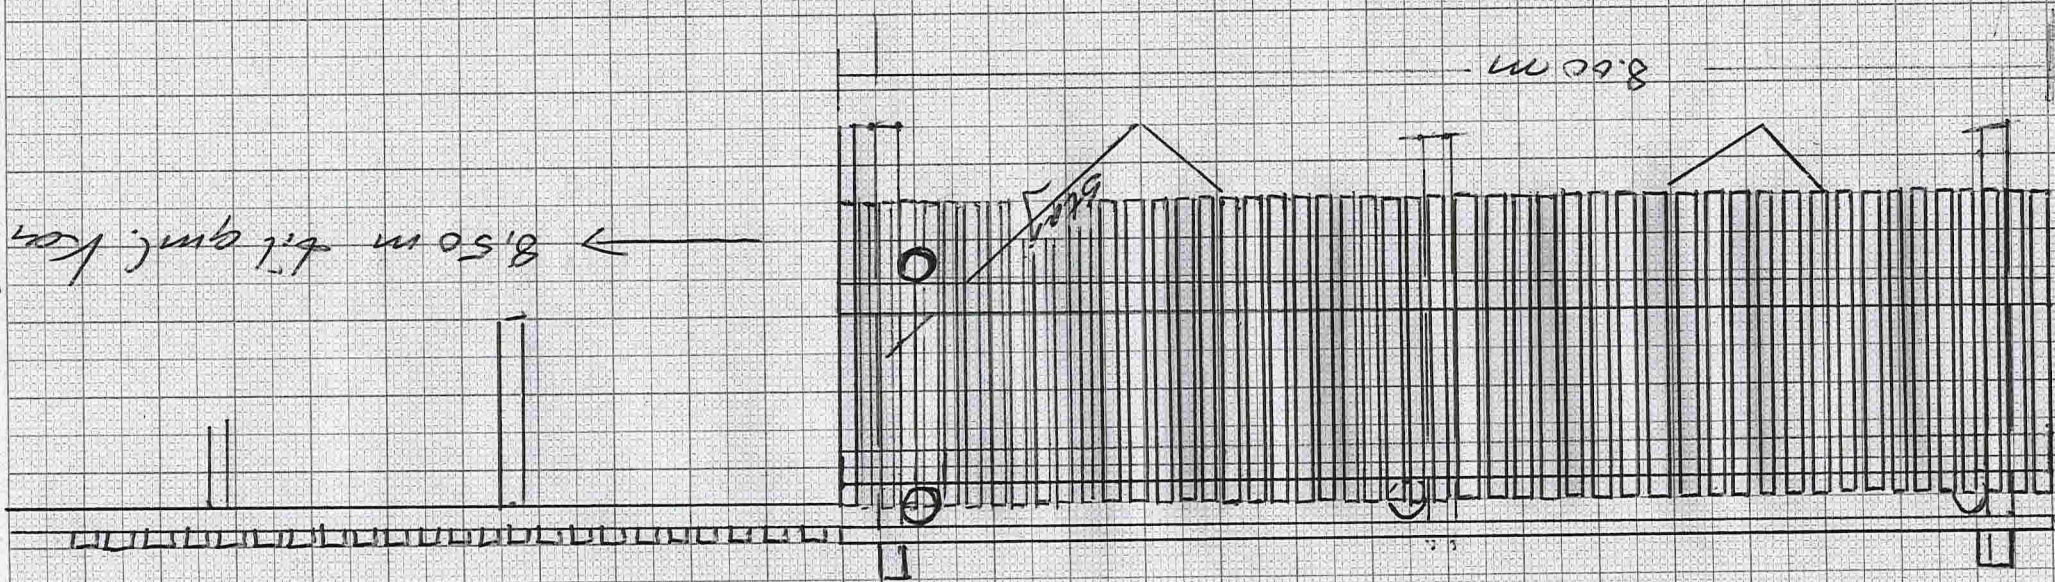


Gm. 139, b.m. 7
5m. 11 m. Kar.

1/

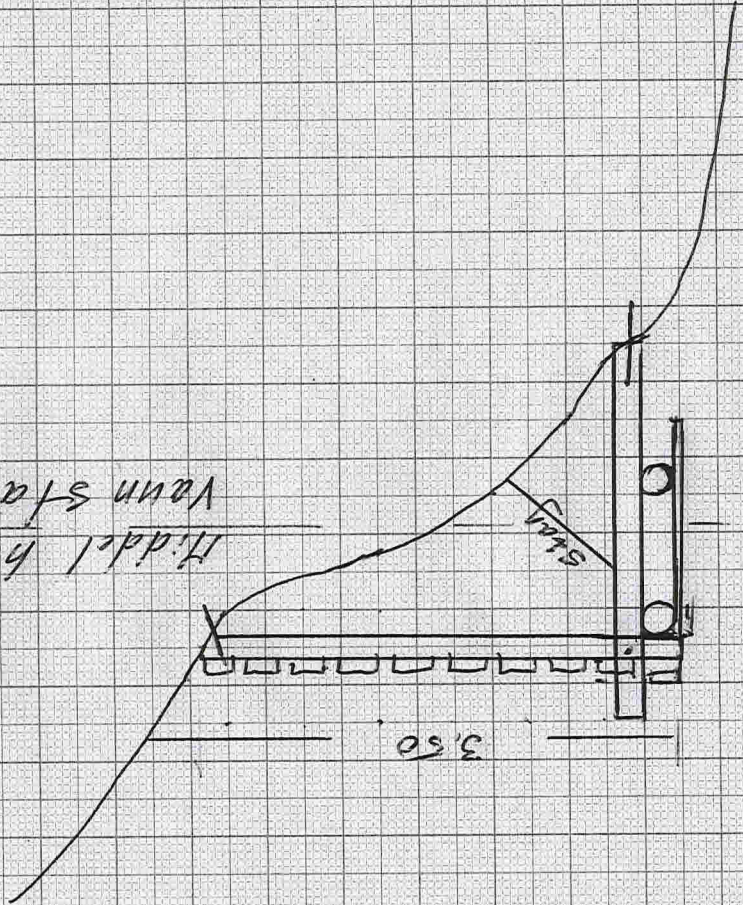

H. d. d. l. hog
Vann stank.

2/

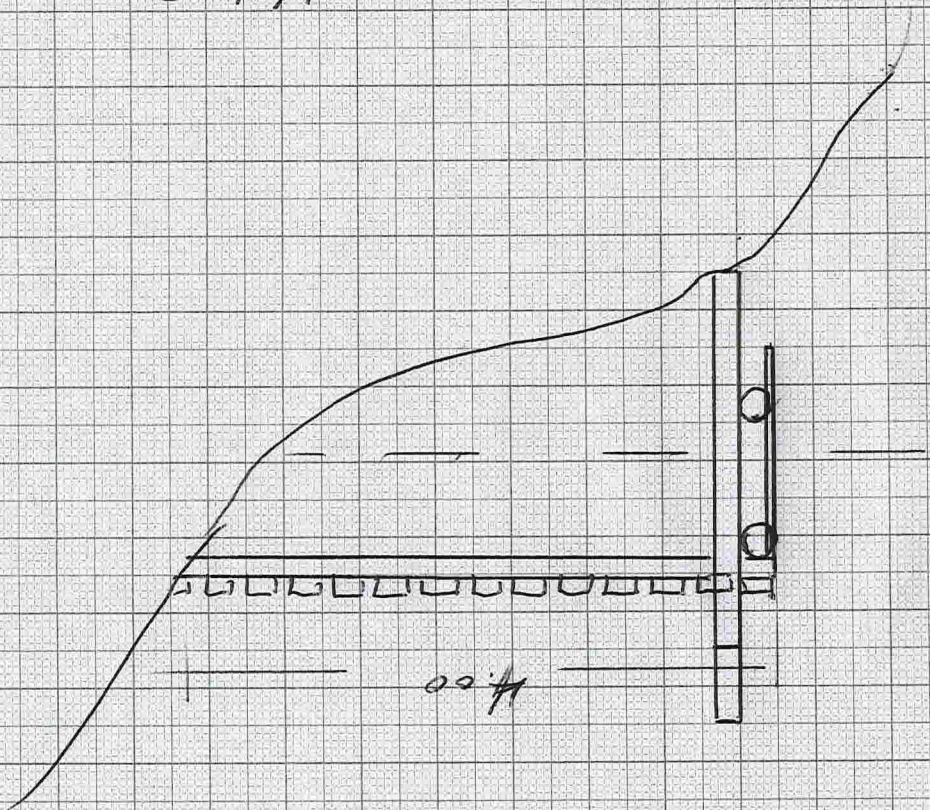

4.00

M 1:50

del. 2015