


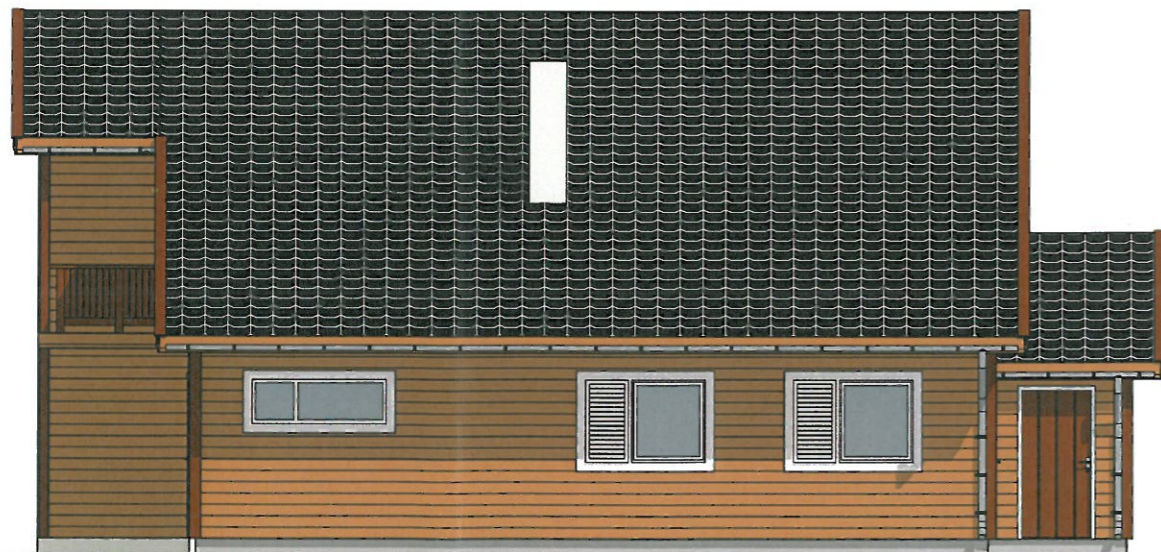

1:100 Fasade Sør




1:100 Fasade Øst

DATE/SIGN:	ACCORDING TO INTERNATIONAL LAWS, THIS DRAWING IS THE PROPERTY OF ARKOCONSULT AS. THE DRAWING CAN NOT BE USED, MADE PUBLIC OR HANDED OVER TO A THIRD PART WITHOUT OUR WRITTEN CONSENT. ANY INFRINGEMENT WILL LEAD TO LEGAL PROCEEDINGS.	
	Bolig & Eiendom AS Tomannsbustad A, Alverflaten GNR 137/188, Lindås	
REV. DESCRIPTION:	REVISION/DATE:	
	PROJECT NO.: 2014164	
	DRAWING NO.: 20714164A54	
	Fasade Sør og Øst	
	 ARKOCONSULT AS, Postboks 103, 5291 Valestrandsfossen Tel.: 56390003 - Fax.: 56191130 - Mob.: 93241511 Mail: post@arkoconsult.no - Org.nr. 997 089 782 MVA	
	SCALE: 1:100	FORMAT: A3
	DRAWN: PKT/WKMS	DATE: 15.07.2014
	CHECKED:	DATE:




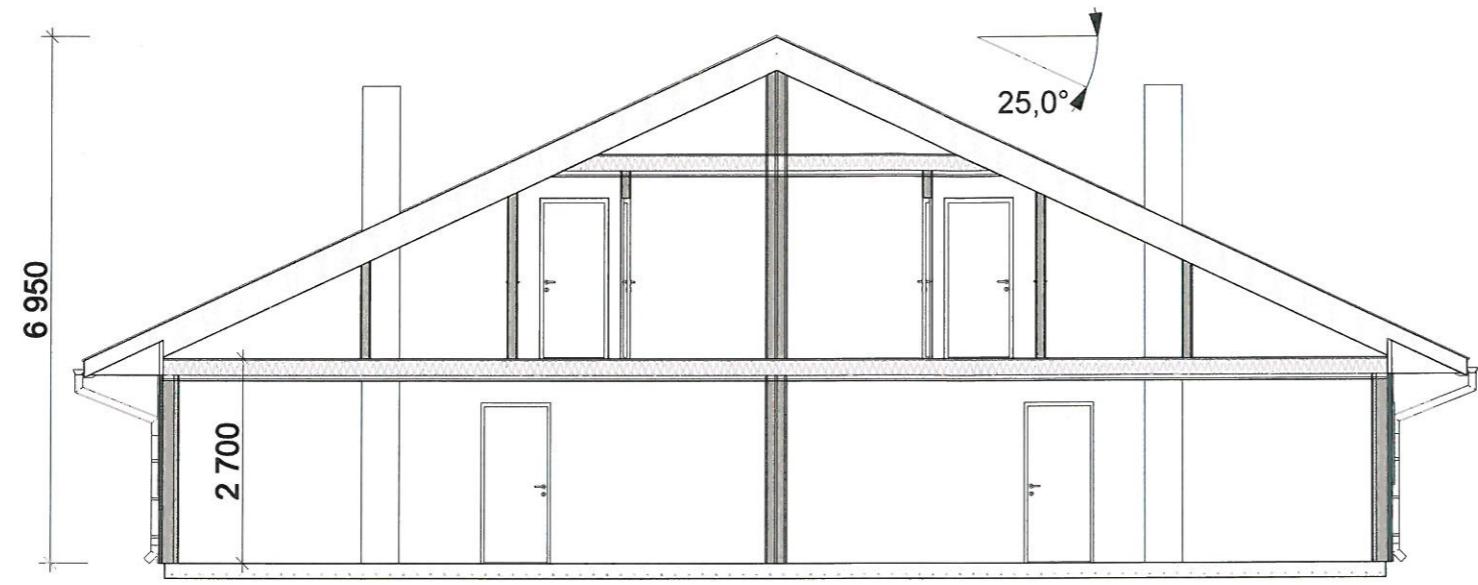


Fasade Nord

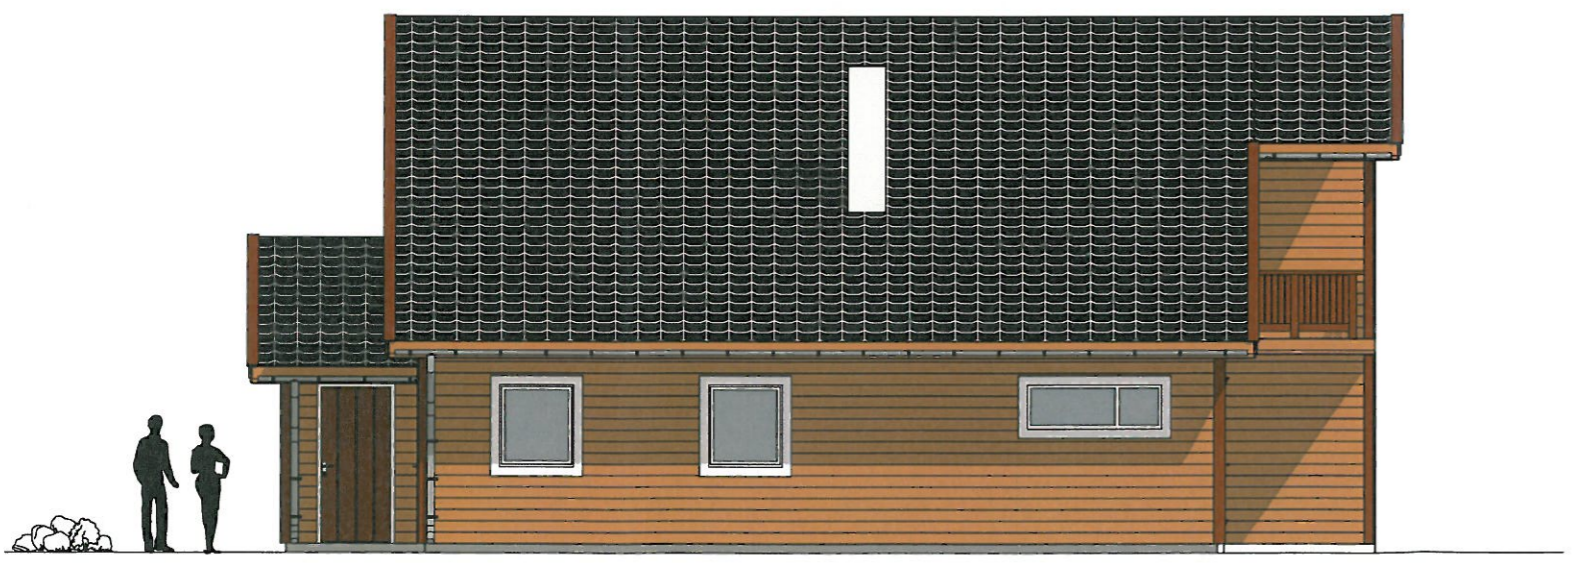


Fasade Vest

DATE/SIGN:	ACCORDING TO INTERNATIONAL LAWS, THIS DRAWING IS THE PROPERTY OF ARKOCONSULT AS. THE DRAWING CAN NOT BE USED, MADE PUBLIC OR HANDED OVER TO A THIRD PART WITHOUT OUR WRITTEN CONSENT. ANY INFRINGEMENT WILL LEAD TO LEGAL PROCEEDINGS.	
	Bolig & Eiendom AS Tomannsbustad A, Alverflaten GNR 137/188, Lindås	
REV. DESCRIPTION:	REVISION/DATE: 17.06.2016	
	PROJECT NO.: 2014164	
	DRAWING NO.: 20714164A53	
	Fasader	
 ARKOCONSULT AS, Postboks 103, 5291 Valestrandfossen Tel.: 56390003 - Fax.: 56191130 - Mob.: 93241511 Mail: post@arkoconsult.no - Org.nr. 997 089 782 MVA		SCALE: 1:100 FORMAT: A3
		DRAWN: PKT/WKMS DATE: 15.07.2014
		CHECKED: DATE:



DATE/SIGN:	<p>ACCORDING TO INTERNATIONAL LAWS, THIS DRAWING IS THE PROPERTY OF ARKOCONSULT AS. THE DRAWING CAN NOT BE USED, MADE PUBLIC OR HANDED OVER TO A THIRD PART WITHOUT OUR WRITTEN CONSENT. ANY INFRINGEMENT WILL LEAD TO LEGAL PROCEEDINGS.</p>	
	<p><b>Bolig &amp; Eiendom AS</b> Tomannsbustad A, Alverflaten GNR 137/188, Lindås</p>	
REV. DESCRIPTION:	<p>REVISION/DATE:</p>	
	<p>PROJECT NO.: <b>2014164</b></p>	
	<p><b>Snitt</b></p>	
	<p>DRAWING NO.: <b>20714164A52</b></p>	
REV. DESCRIPTION:	<p>SCALE: <b>1:100</b>      FORMAT: <b>A3</b></p>	
	<p>DRAWN: <b>PKT/WKMS</b>      DATE: <b>15.07.2014</b></p>	
	<p>CHECKED:      DATE:</p>	
	<p><b>arkoconsult</b>  <small>ARKOCONSULT AS, Postboks 103, 5291 Valestrandfossen          Tel.: 56390003 - Fax.: 56191130 - Mob.: 93241511          Mail: post@arkoconsult.no - Org.nr. 997 089 782 MVA</small></p>	



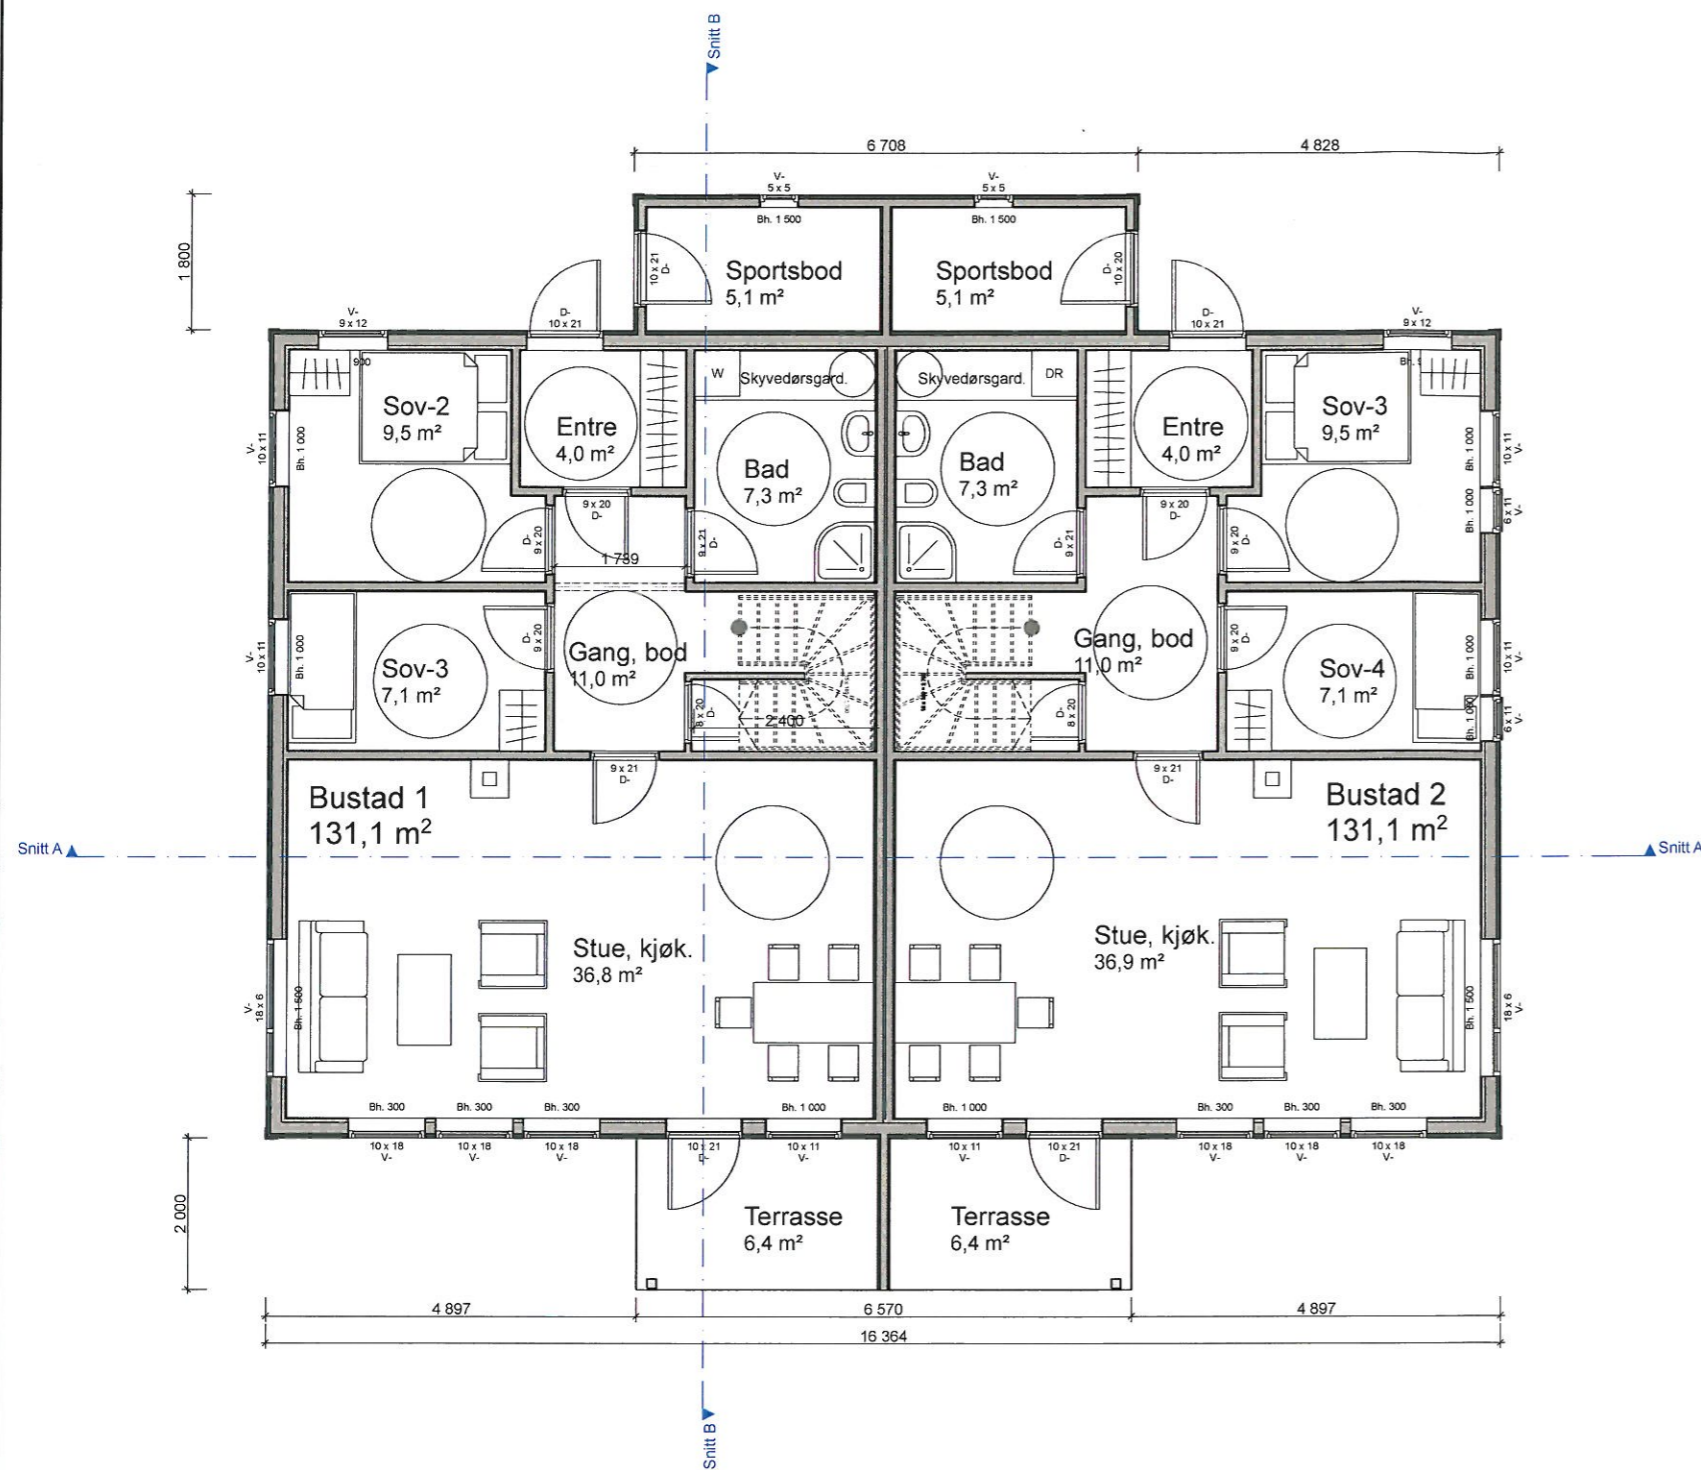


BRUKSAREAL (BRA)

BRA 1. ETG.: 178,3 m<sup>2</sup>  
 BRA 2. ETG.: 100,6 m<sup>2</sup>  
 BRA TOTALT: 278,9 m<sup>2</sup>

BYA; 196,5 m<sup>2</sup>

DATE/SIGN:	ACCORDING TO INTERNATIONAL LAWS, THIS DRAWING IS THE PROPERTY OF ARKOCONSULT AS. THE DRAWING CAN NOT BE USED, MADE PUBLIC OR HANDED OVER TO A THIRD PART WITHOUT OUR WRITTEN CONSENT. ANY INFRINGEMENT WILL LEAD TO LEGAL PROCEEDINGS.	
	REVISION/DATE:	
REV. DESCRIPTION:	Bolig & Eiendom AS Tomannsbustad A, Alverflaten GNR 137/188, Lindås	
	PROJECT NO.: 2014164	
Plan 1. etasje		DRAWING NO.: 29412153A50
ARKOCONSULT AS, Postboks 103, 5291 Valestrandfossen Tel.: 56390003 - Fax.: 56191130 - Mob.: 93241511 Mail: post@arkoconsult.no - Org.nr. 997 089 782 MVA		SCALE: 1:100
		FORMAT: A3
		DRAWN: PKT/WKMS
CHECKED:		DATE: 15.07.2014
		DATE:

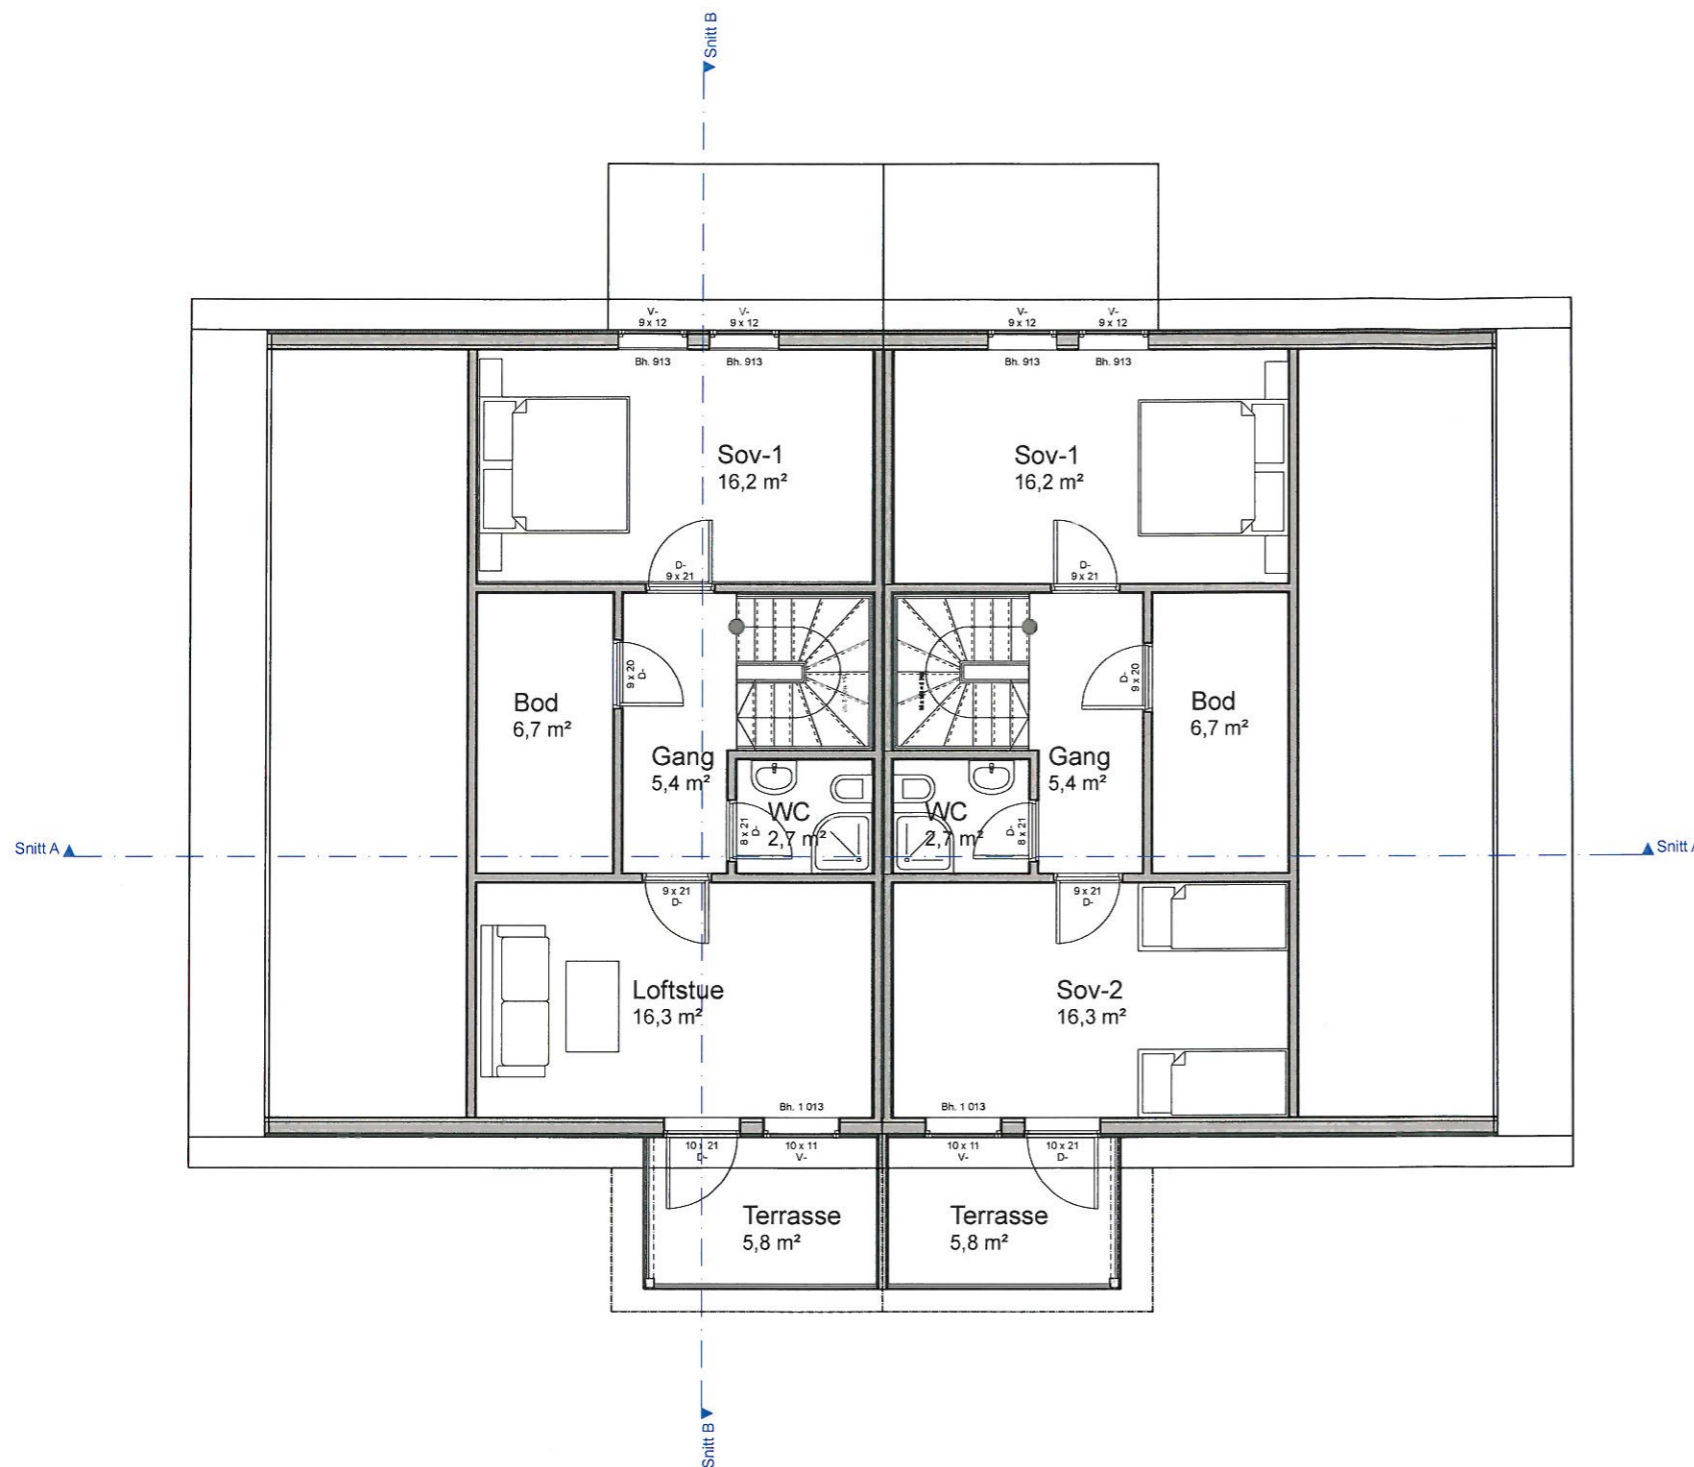


## BRUKSAREAL (BRA)

BRA 1. ETG.:	178,3 m <sup>2</sup>
BRA 2. ETG.:	<u>100,6 m<sup>2</sup></u>
BRA TOTALT:	278,9 m <sup>2</sup>


BYA; 196,5 m<sup>2</sup>

DATE/SIGN:	ACCORDING TO INTERNATIONAL LAWS, THIS DRAWING IS THE PROPERTY OF ARKOCONSULT AS. THE DRAWING CAN NOT BE USED, MADE PUBLIC OR HANDED OVER TO A THIRD PART WITHOUT OUR WRITTEN CONSENT. ANY INFRINGEMENT WILL LEAD TO LEGAL PROCEEDINGS.	
	REVISION/DATE:	
Bolig & Eiendom AS Tomannsbustad A, Alverflaten GNR 137/188, Lindås	PROJECT NO.: 2014164	
	DRAWING NO.: 29412153A51	
Plan 2. etasje	SCALE: 1:100	FORMAT: A3
	DRAWN: PKT/WKMS	DATE: 15.07.2014
	CHECKED:	DATE:
REV. DESCRIPTION:	 ARKOCONSULT AS, Postboks 103, 5291 Valestrandsfossen Tel.: 56390003 - Fax.: 56191130 - Mob.: 93241511 Mail: post@arkoconsult.no - Org.nr. 997 089 782 MVA	



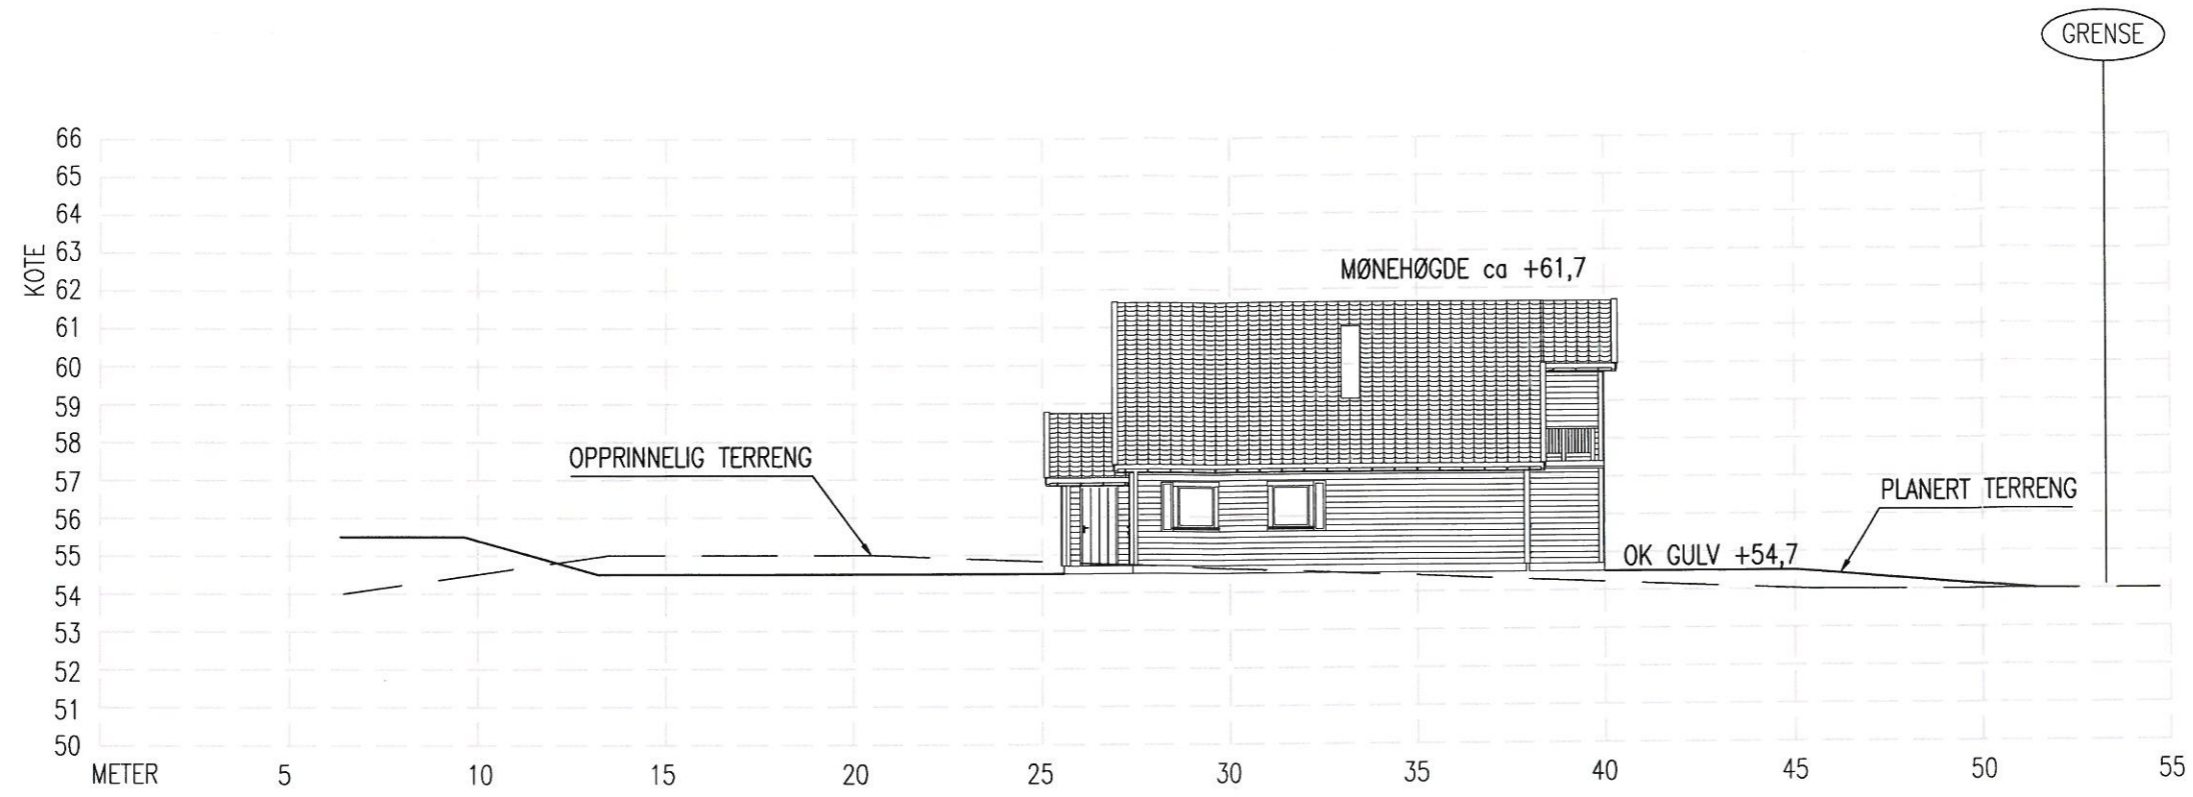

TERRENGPROFIL A-A

24.05.16/PKT DATE/SIGN	OBS! * TEGNINGEN KAN PRINTES I FEIL SKALA * IKKE TA MÅL DIREKTE PÅ TEGNING * BRUK BARE OPPGITTE MÅL		I HENHOLD TIL LOWVERK ER DENNE TEGNINGEN ARKOCONSULT AS SIN EIENDOM. DENNE TEGNINGEN KAN IKKE BLI BRUKT, OFFENTLIGGJORT ELLER GIS VIDERE TIL TREDJEPART UTEN VÅRT SKRITLIGE SAMTYKKE. OVERTREDELSE AV DETTE KAN SØKSMÅL.	
	BOLIG & EIENDOM AS ALVERFLATEN 137/188, LINDÅS		REVISION/DATE: A/24.05.16 PROJECT NO.: 2014164	
A TILPASSING LEIKEPLASS REV. DESCRIPTION	3 STK. 2MANNSBOLIGER TERRENGPROFIL A-A		DRAWING NO.: 20714164A10	
	 ARKOCONSULT AS, Postboks 103, 5291 Valest.f. Tel.: 56390003 - Fax.: 56191130 - Mob.: 93241511 Mail: post@arkoconsult.no - Org.nr.: 997089782 MVA		SCALE: 1:200	FORMAT: A3
			DRAWN: LAH	DATE: 15.04.15
A		CHECKED:	DATE:	