


HOH.

60

50

40

30

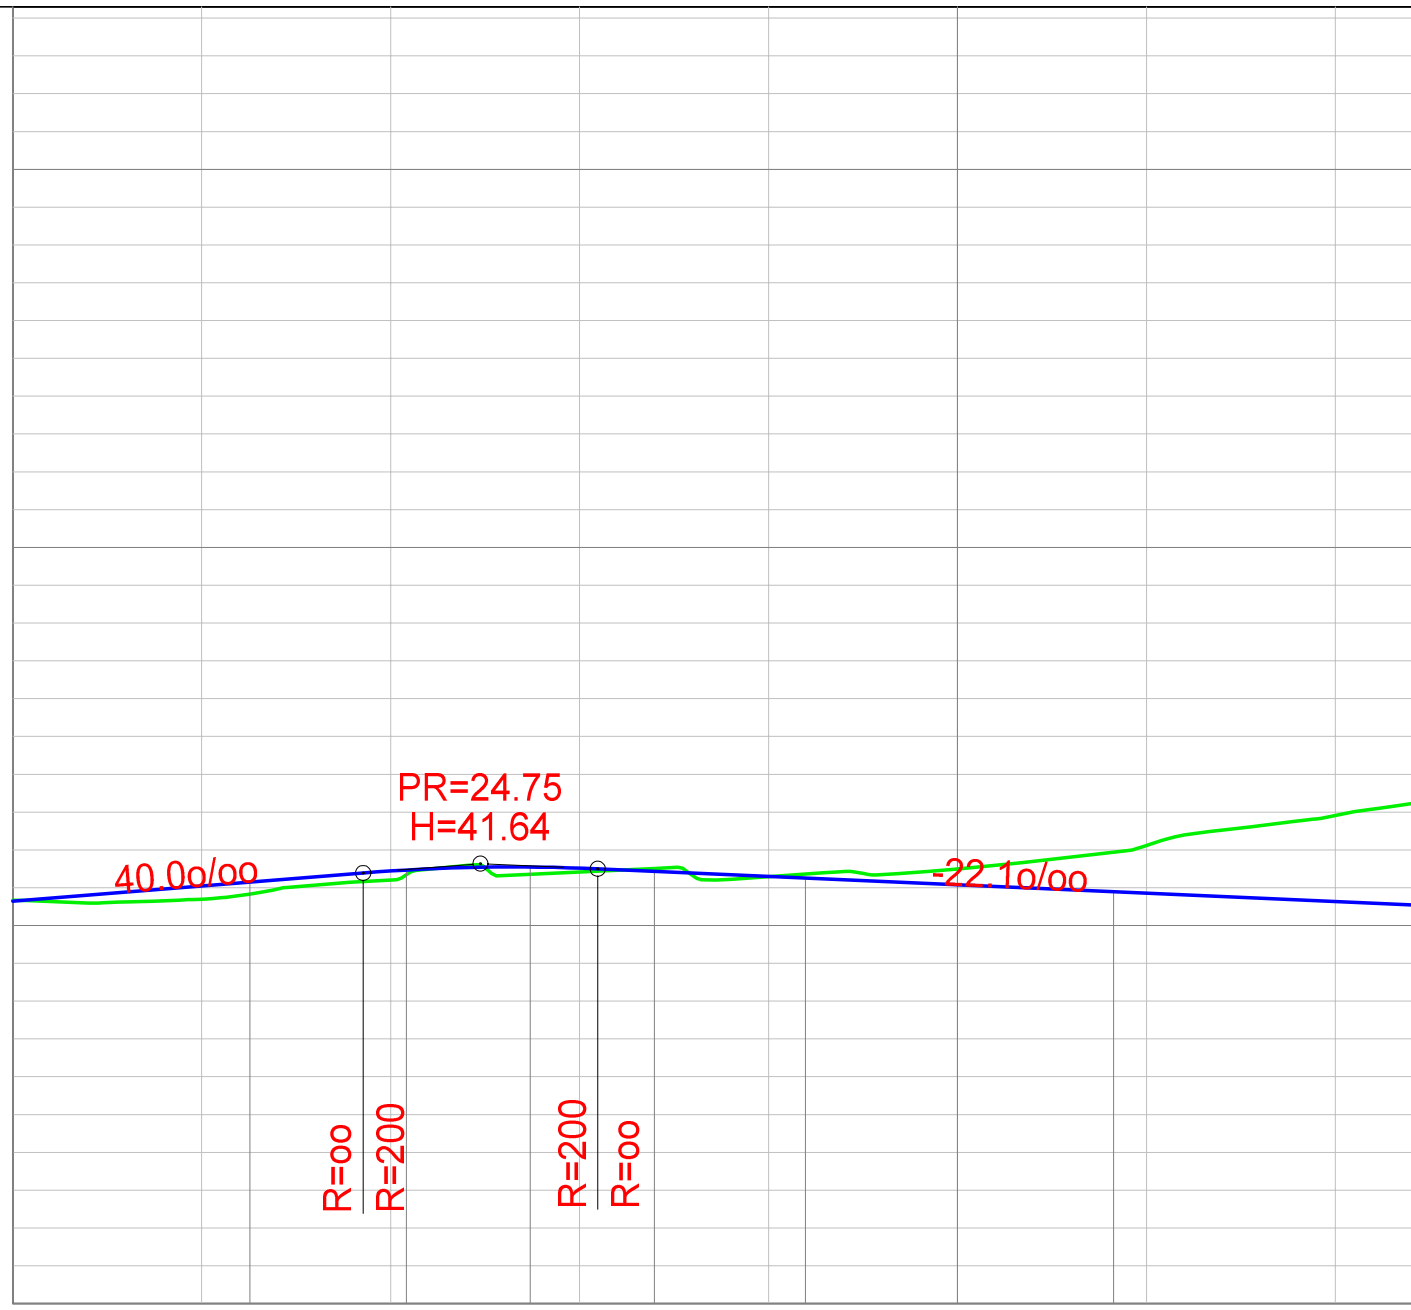

0

50

PROFIL NR.	0.00	12.56	20.83	27.39	33.95	41.95	58.25			
HOR. KURV.	R=10.00					R=20.00				
BREDDEUTV.										
TVERRFALL (1%=2mm)										
— H.kj.b.k.										
- - - V.kj.b.k.	3.0%									
PROFIL H.	40.67	40.65	41.05	41.44	41.52	41.30	41.08	40.86	40.64	40.54
TERRENG H.	40.67	40.69	41.20	41.42	41.29	41.49	42.11	42.91	43.25	40.54
OVERBYGN.T.										

Alf Eikevik

Dato	Konstr./tegn.	Godkjent	Målestokk	
16.08.2016			1:400, 1:200	
Lengdeprofil privat vei				Erstattet av:
				211
Henvising:		Beregning:		