


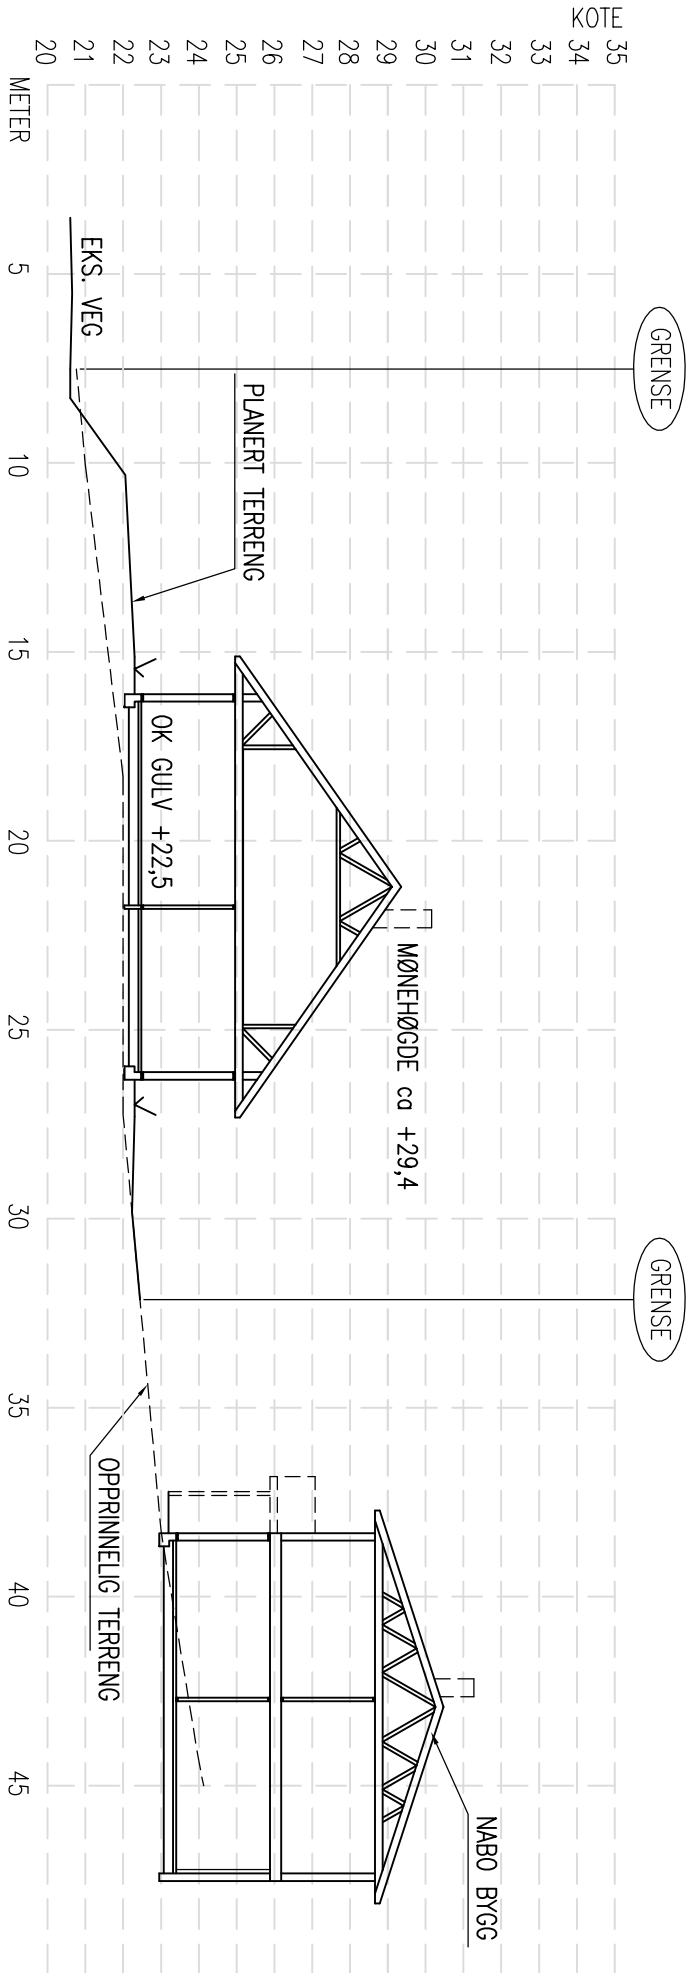

TERRENGPROFIL A-A

REV.	DESCRIPTION	DATE/SIGN
 ARKOCONSULT AS, Postboks 103, 5291 Vålestrf. Tel.: 56390003 – Fax.: 56191130 – Mob.: 93241511 Mail: post@arkoconsult.no – Org.nr.: 997089782 MVA		NOTE! * PART OF DRAWING MAY NOT BE SHOWN IN SCALE * DO NOT TAKE MEASURES ON DRAWING * ONLY RELAY ON GIVE DIMENSIONS
		ACCORDING TO INTERNATIONAL LAWS, THIS DRAWING IS THE PROPERTY OF ARKOCONSULT AS. THE DRAWING CAN NOT BE USED, MADE PUBLIC OR HANDED OVER TO A THIRD PART WITHOUT OUR WRITTEN CONSENT. ANY INFRINGEMENT WILL LEAD TO LEGAL PROCEEDINGS.
BOLIG & EIENDOM AS		REVISION/DATE:
RISASJØEN, 123/138		PROJECT NO.: 2014101
TERRENGPROFIL A-A		DRAWING NO.: 20714101A11
 ARKOCONSULT AS, Postboks 103, 5291 Vålestrf. Tel.: 56390003 – Fax.: 56191130 – Mob.: 93241511 Mail: post@arkoconsult.no – Org.nr.: 997089782 MVA		SCALE: 1:200
		FORMAT: A3
		DRAWN: LAH
		DATE: 22.04.2014
		CHECKED: PKT
		DATE: 12.02.16