


3D View 2

Utomhus
1 : 500

Areal tomt = 1222.6 m²

BYA- Hus = 206.0 m²
4 stk.Sportsbod = 25.0 m²
Parkering 6x18 = 108.0 m²
339.0 m²

$\frac{339.0 \times 100}{1222.6} = 27.7\%$

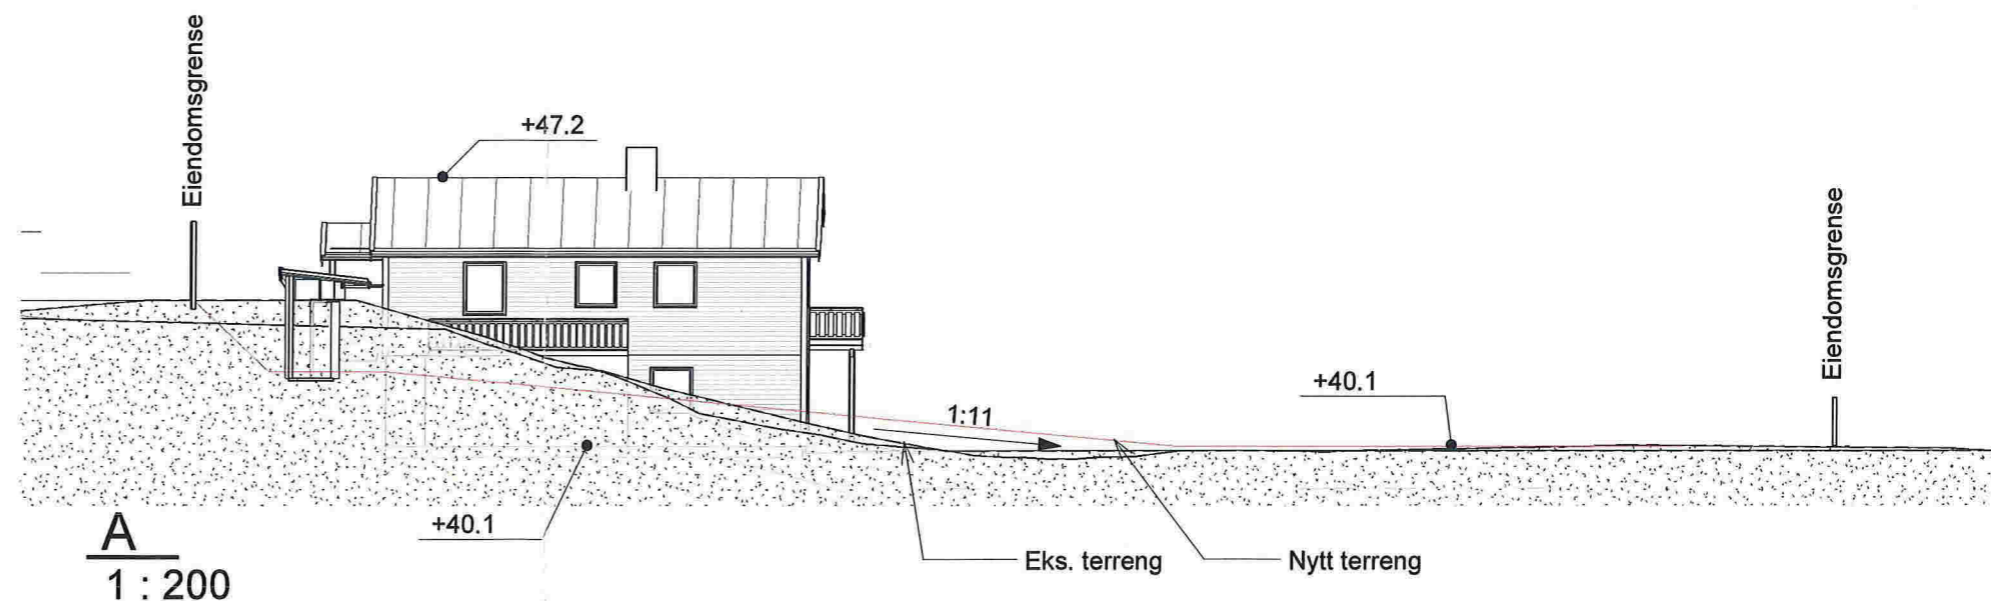

A
1 : 200

| REV. | DATO | REVISJON | SIGN. |
|------|----------|---|-------|
| A | 29.10.14 | Parkering, lekareal, sportsboder og utnyttelsesgrad | RT |
| B | 25.11.14 | Rev. i hht mail 20.11.14 | RT |
| | | | |
| | | | |

MESTERHUS
Kaland Trelast AS

TILTAKSHAVER: Kaland Trelast AS
BYGGEPLASS: Hilland
G.nr/B.nr: 134/348
KOMMUNE: Lindås

Unikus
Postboks 4104,
Terminalveien 10
8089 Boda, tlf. 75 56 51 20
E-mail: post@unikus.no

| | | | |
|--------------------------------|----------|-------------|--------------|
| TEGN, INNHOLD: | | TILTAKSART: | MÅL: |
| Situasjonsplan, profiler og 3D | | | As |
| PROSJEKT: | | indicated | |
| Hilland | | | |
| ARKITEKT: | DATO: | TEGN: | PROSJEKT NR: |
| | 22.10.14 | RT | 140445 |
| | | | TEGN.NR: |
| | | | 07.01 |