





Fasade mot nord-aust

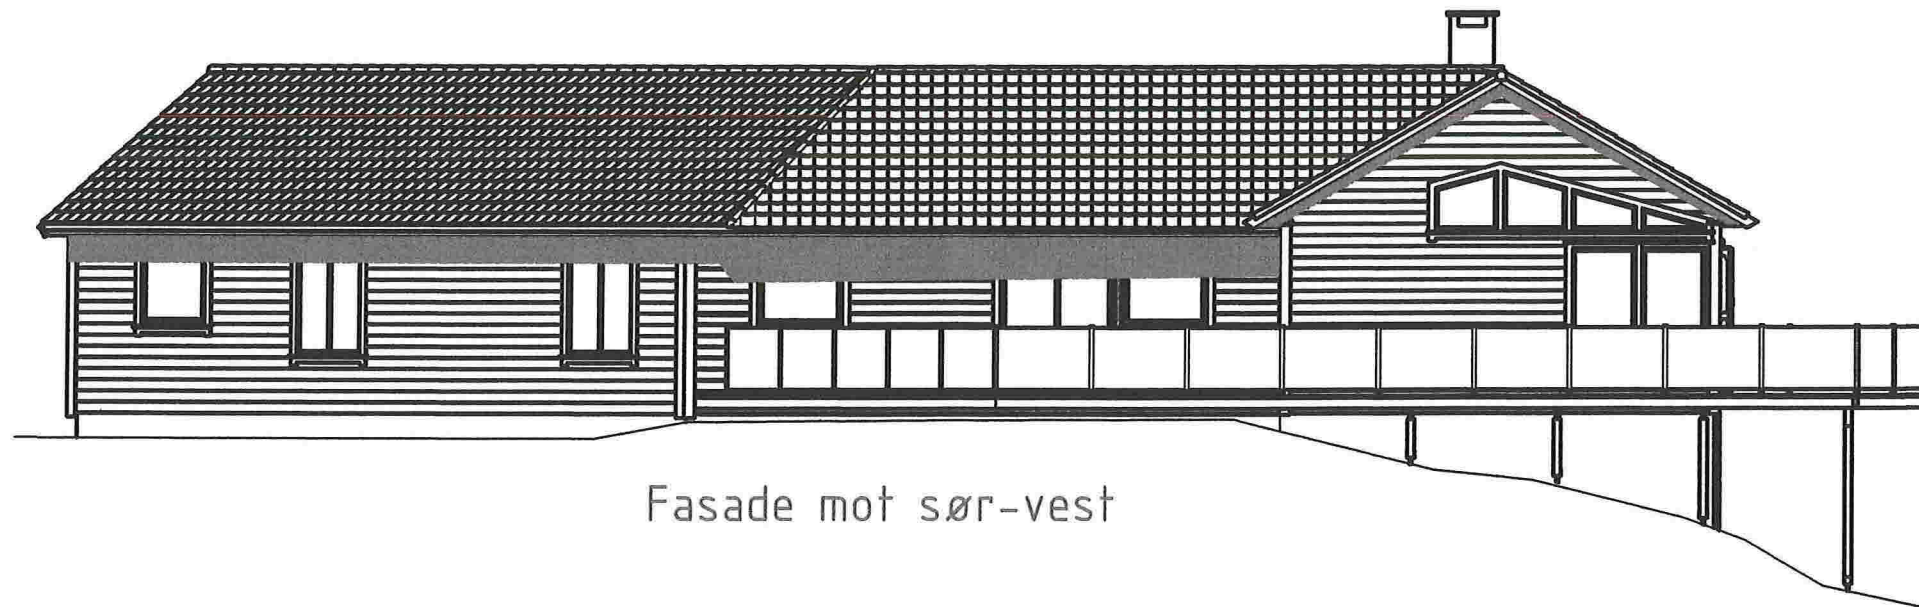


Fasade mot sør-vest

<i>Bjørn Olav Benjaminson</i> +47 412118 - bbenjam@online.no		M=1:100	<i>Linda Smådal og Rune Myhr</i>	
			Date	Name
			Drawn 22.10.2016	BO
			Checked	
			Standard	
			<b>TILBYGG</b>	
			Fasader 10 2016	
			<b>E2</b>	
State	Changes	Date	Name	



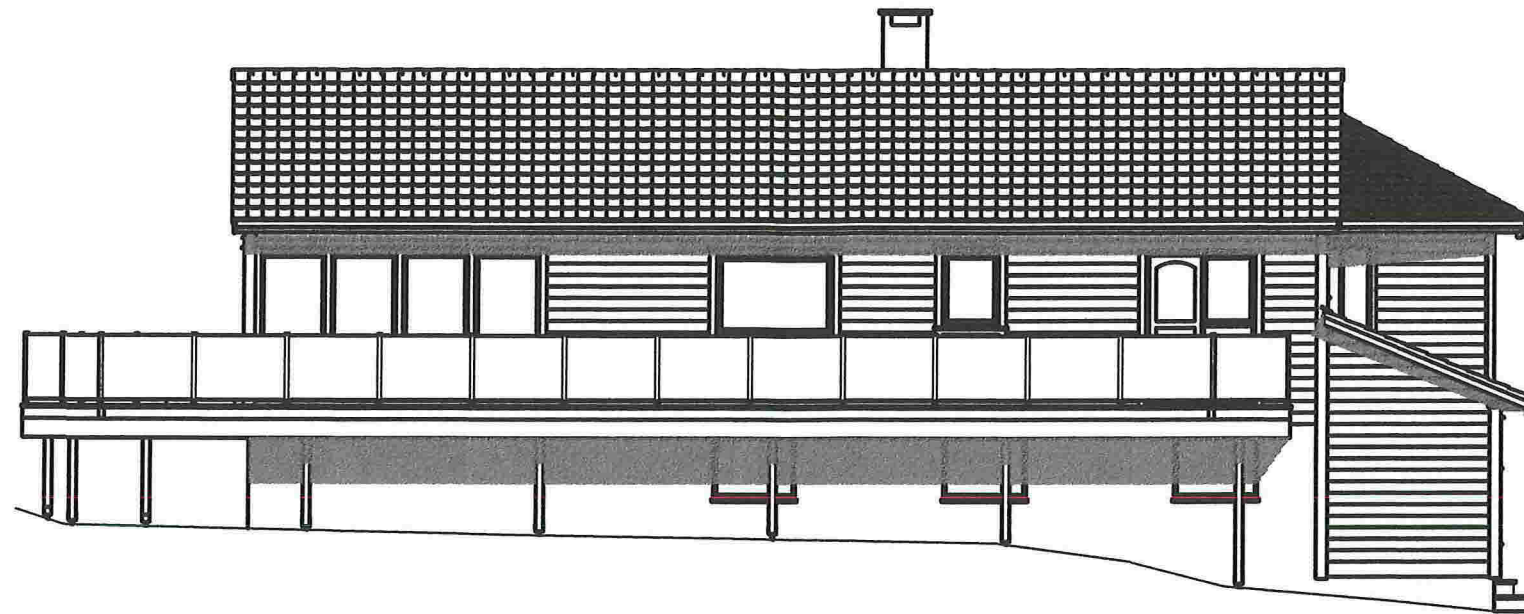


Fasade mot sør-aust

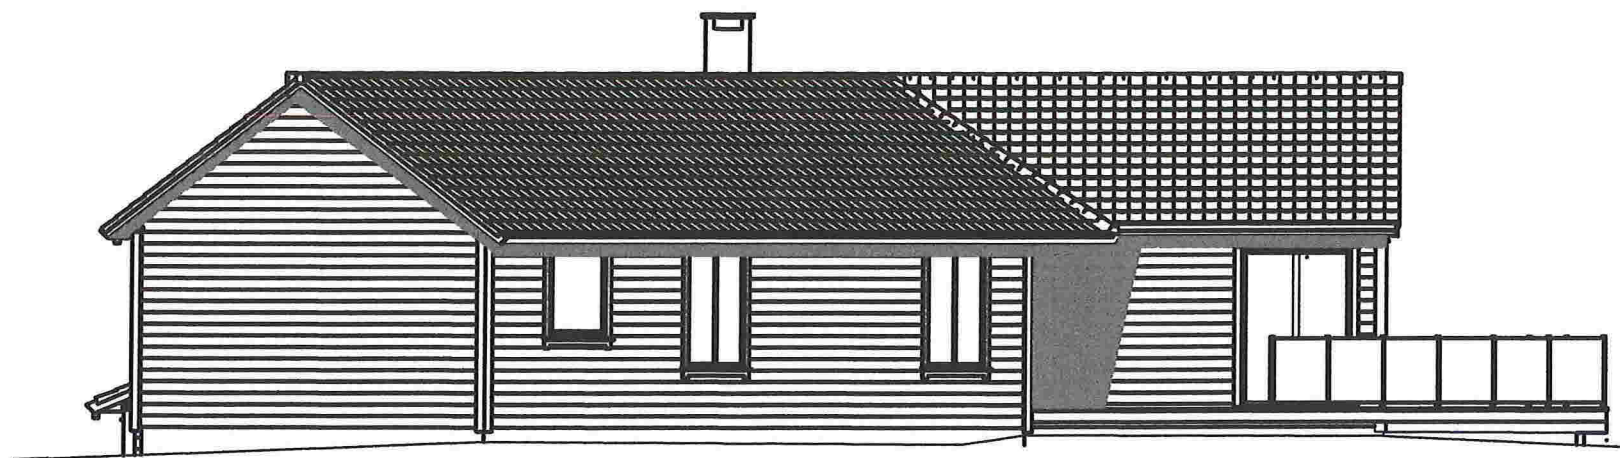


Fasade mot nord-vest

<i>Bjorn Olav Benjaminson</i> +47 412118 - bbenjan@online.no		M=1:100	<i>Linda Smådal og Rune Myhr</i>	
		Date	Name	<b>TILBYGG</b>
		Drawn 22.10.2016	BO	
		Checked		
		Standard		
				<b>Fasader 10 2016</b>
State	Changes	Date	Name	<b>E1</b>



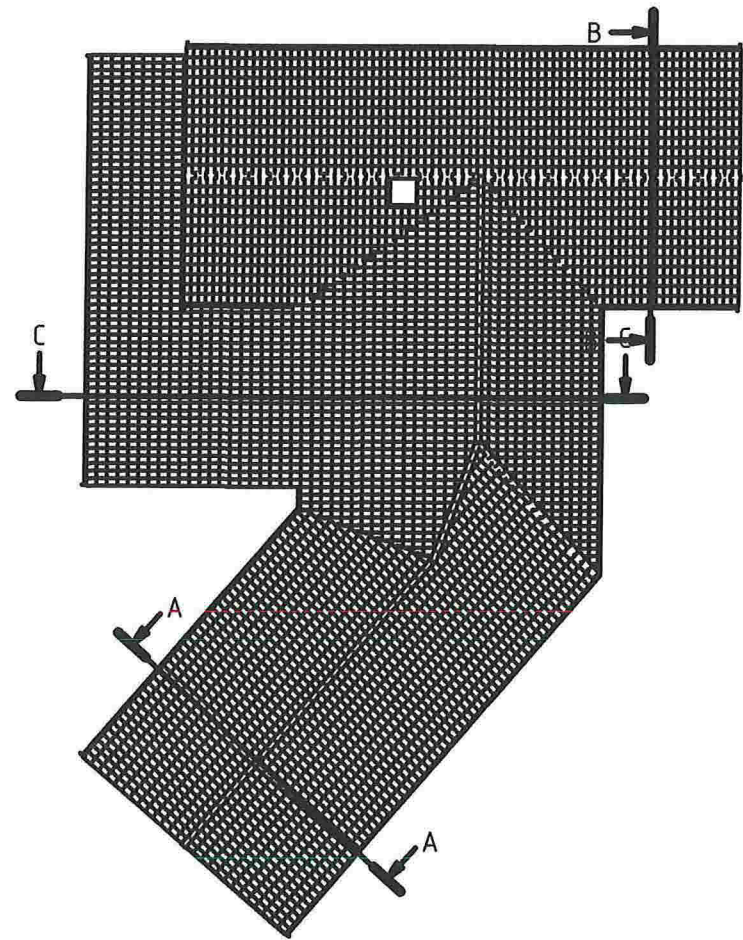


B-B ( 1 : 100 )

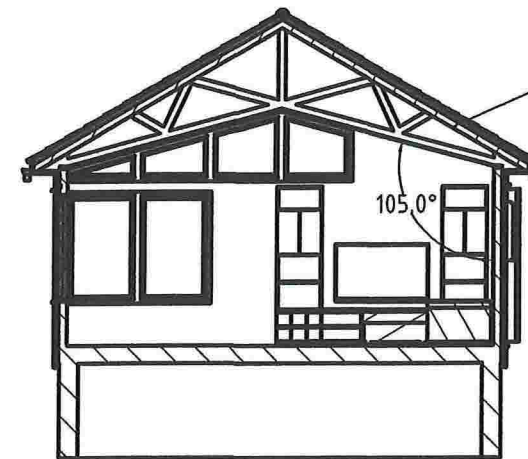


Tilpasses eksisterende tak

A-A ( 1 : 100 )

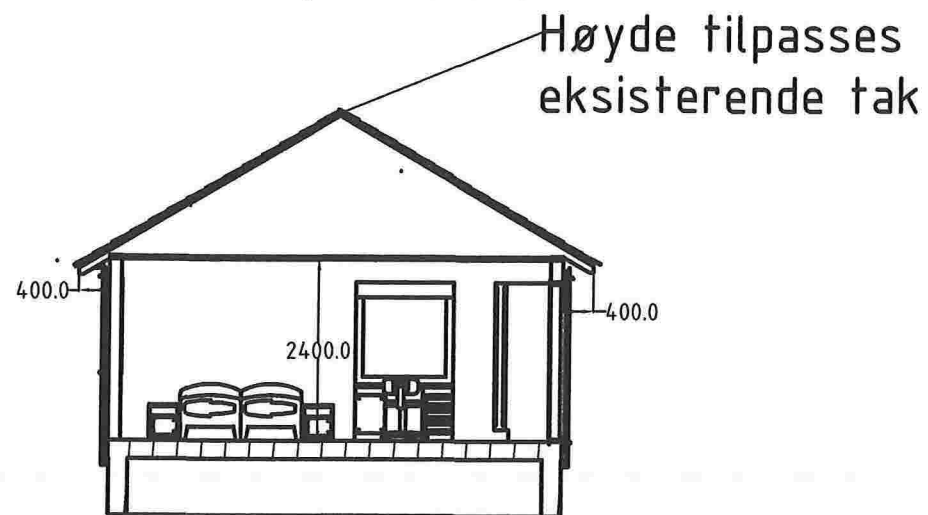

Høyde tilpasses eksisterende tak


C-C ( 1 : 100 )

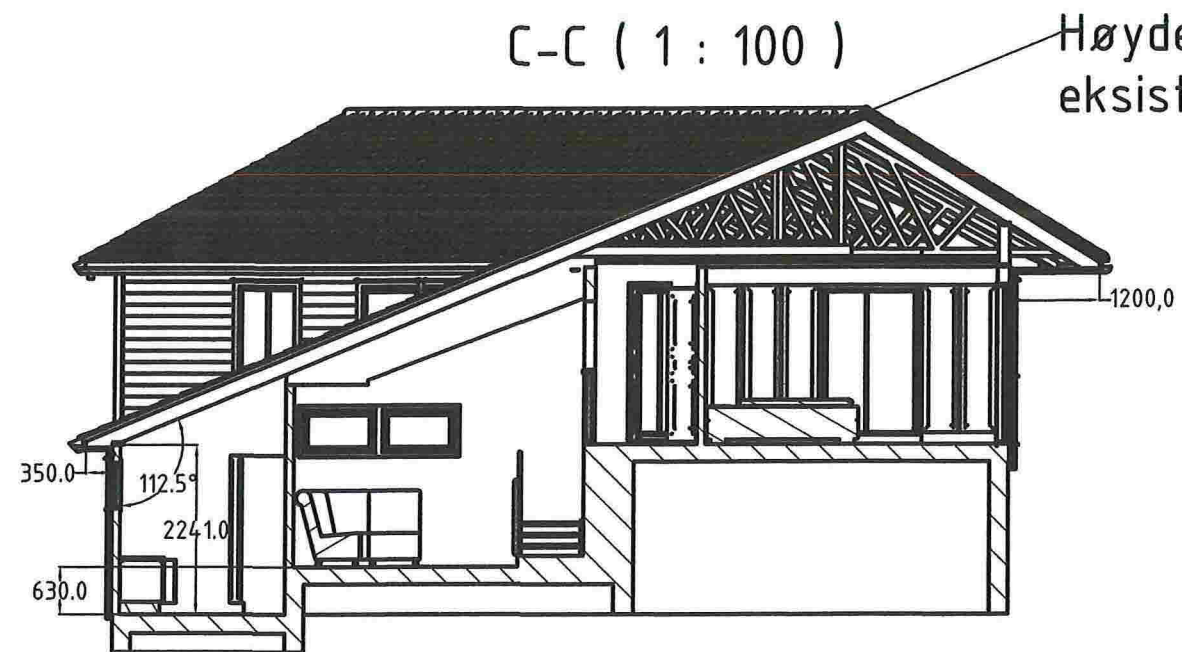

Høyde tilpasses eksisterende tak

Bjørn Olav Benjaminson +47 412118 - bbenjam@online.no		M=1:100	Linda Smådal og Rune Myhr	
		Date	Name	
		Drawn	22.10.2016	BO
		Checked		
		Standard		
		<b>TILBYGG</b>		
		<b>SNITT</b>		
		<b>E3</b>		
State	Changes	Date	Name	



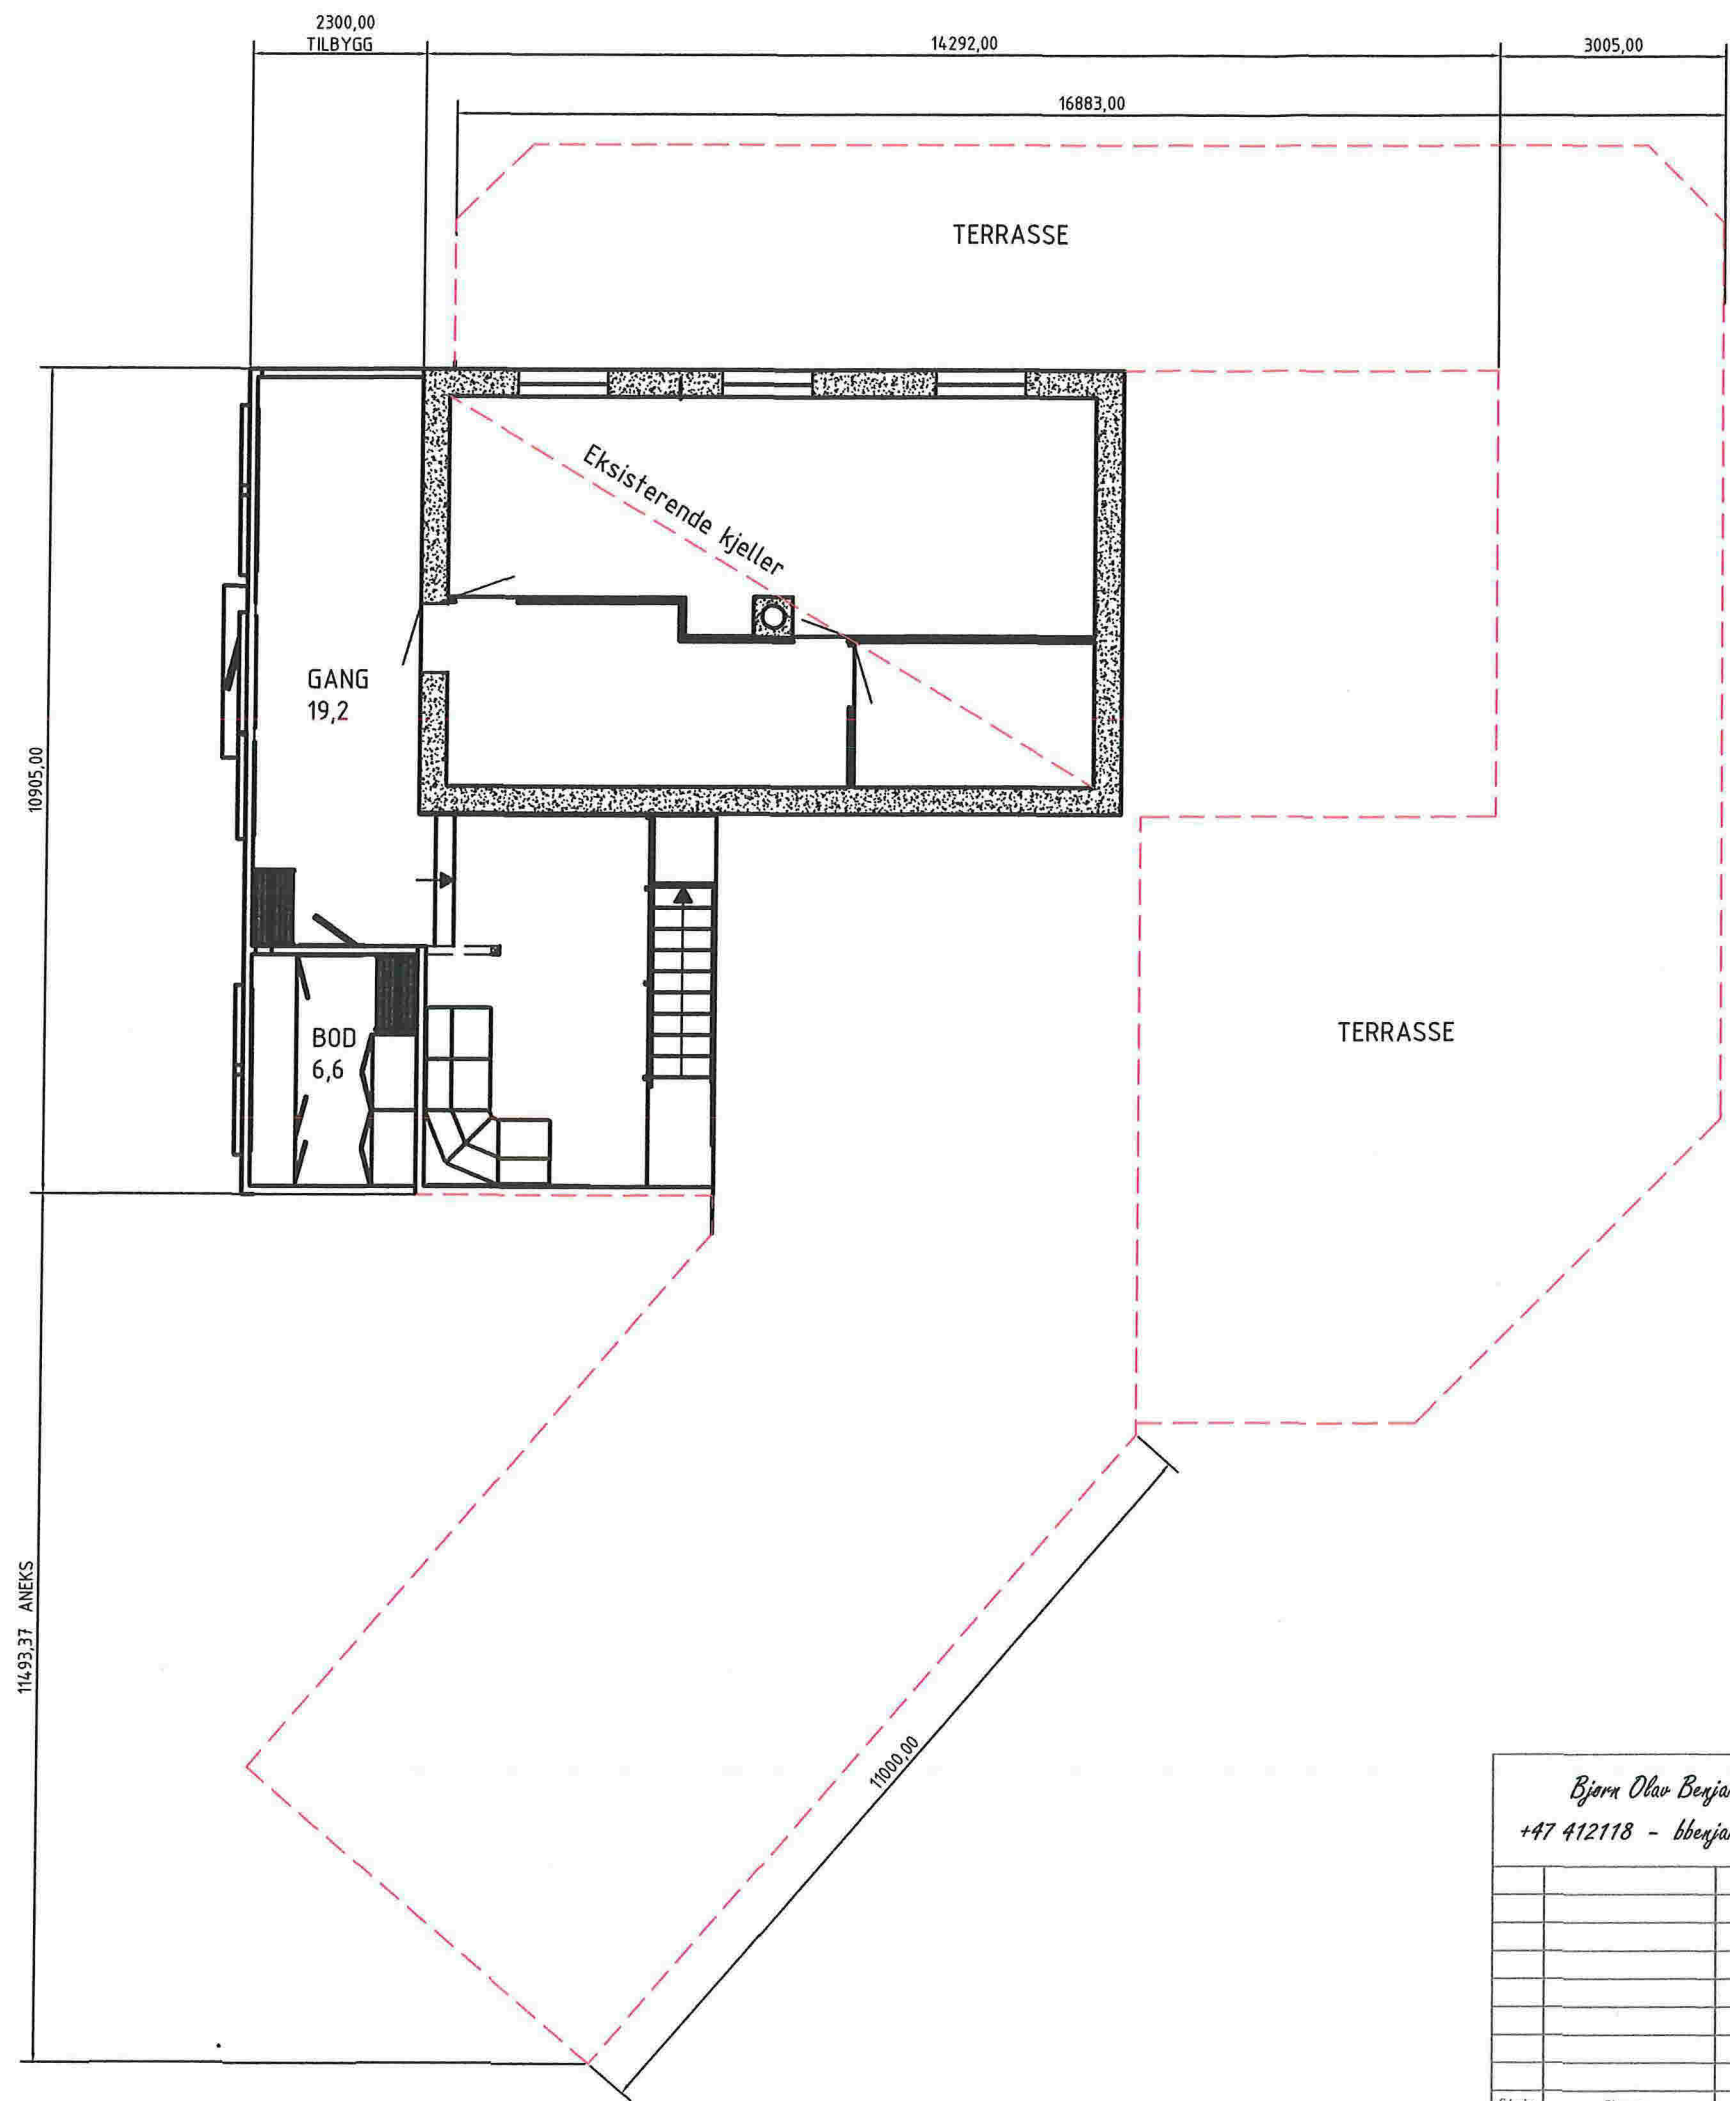


Bjørn Olav Benjaminson +47 412118 - bbenjan@online.no		M=1:100	Linda Smådal og Rune Myhr	
			Date	Name
			Drawn 17.10.2016	BO
			Checked	
			Standard	
State	Changes	Date	Name	

TILBYGG E4

UNDERETASJE 10 2016 LIS






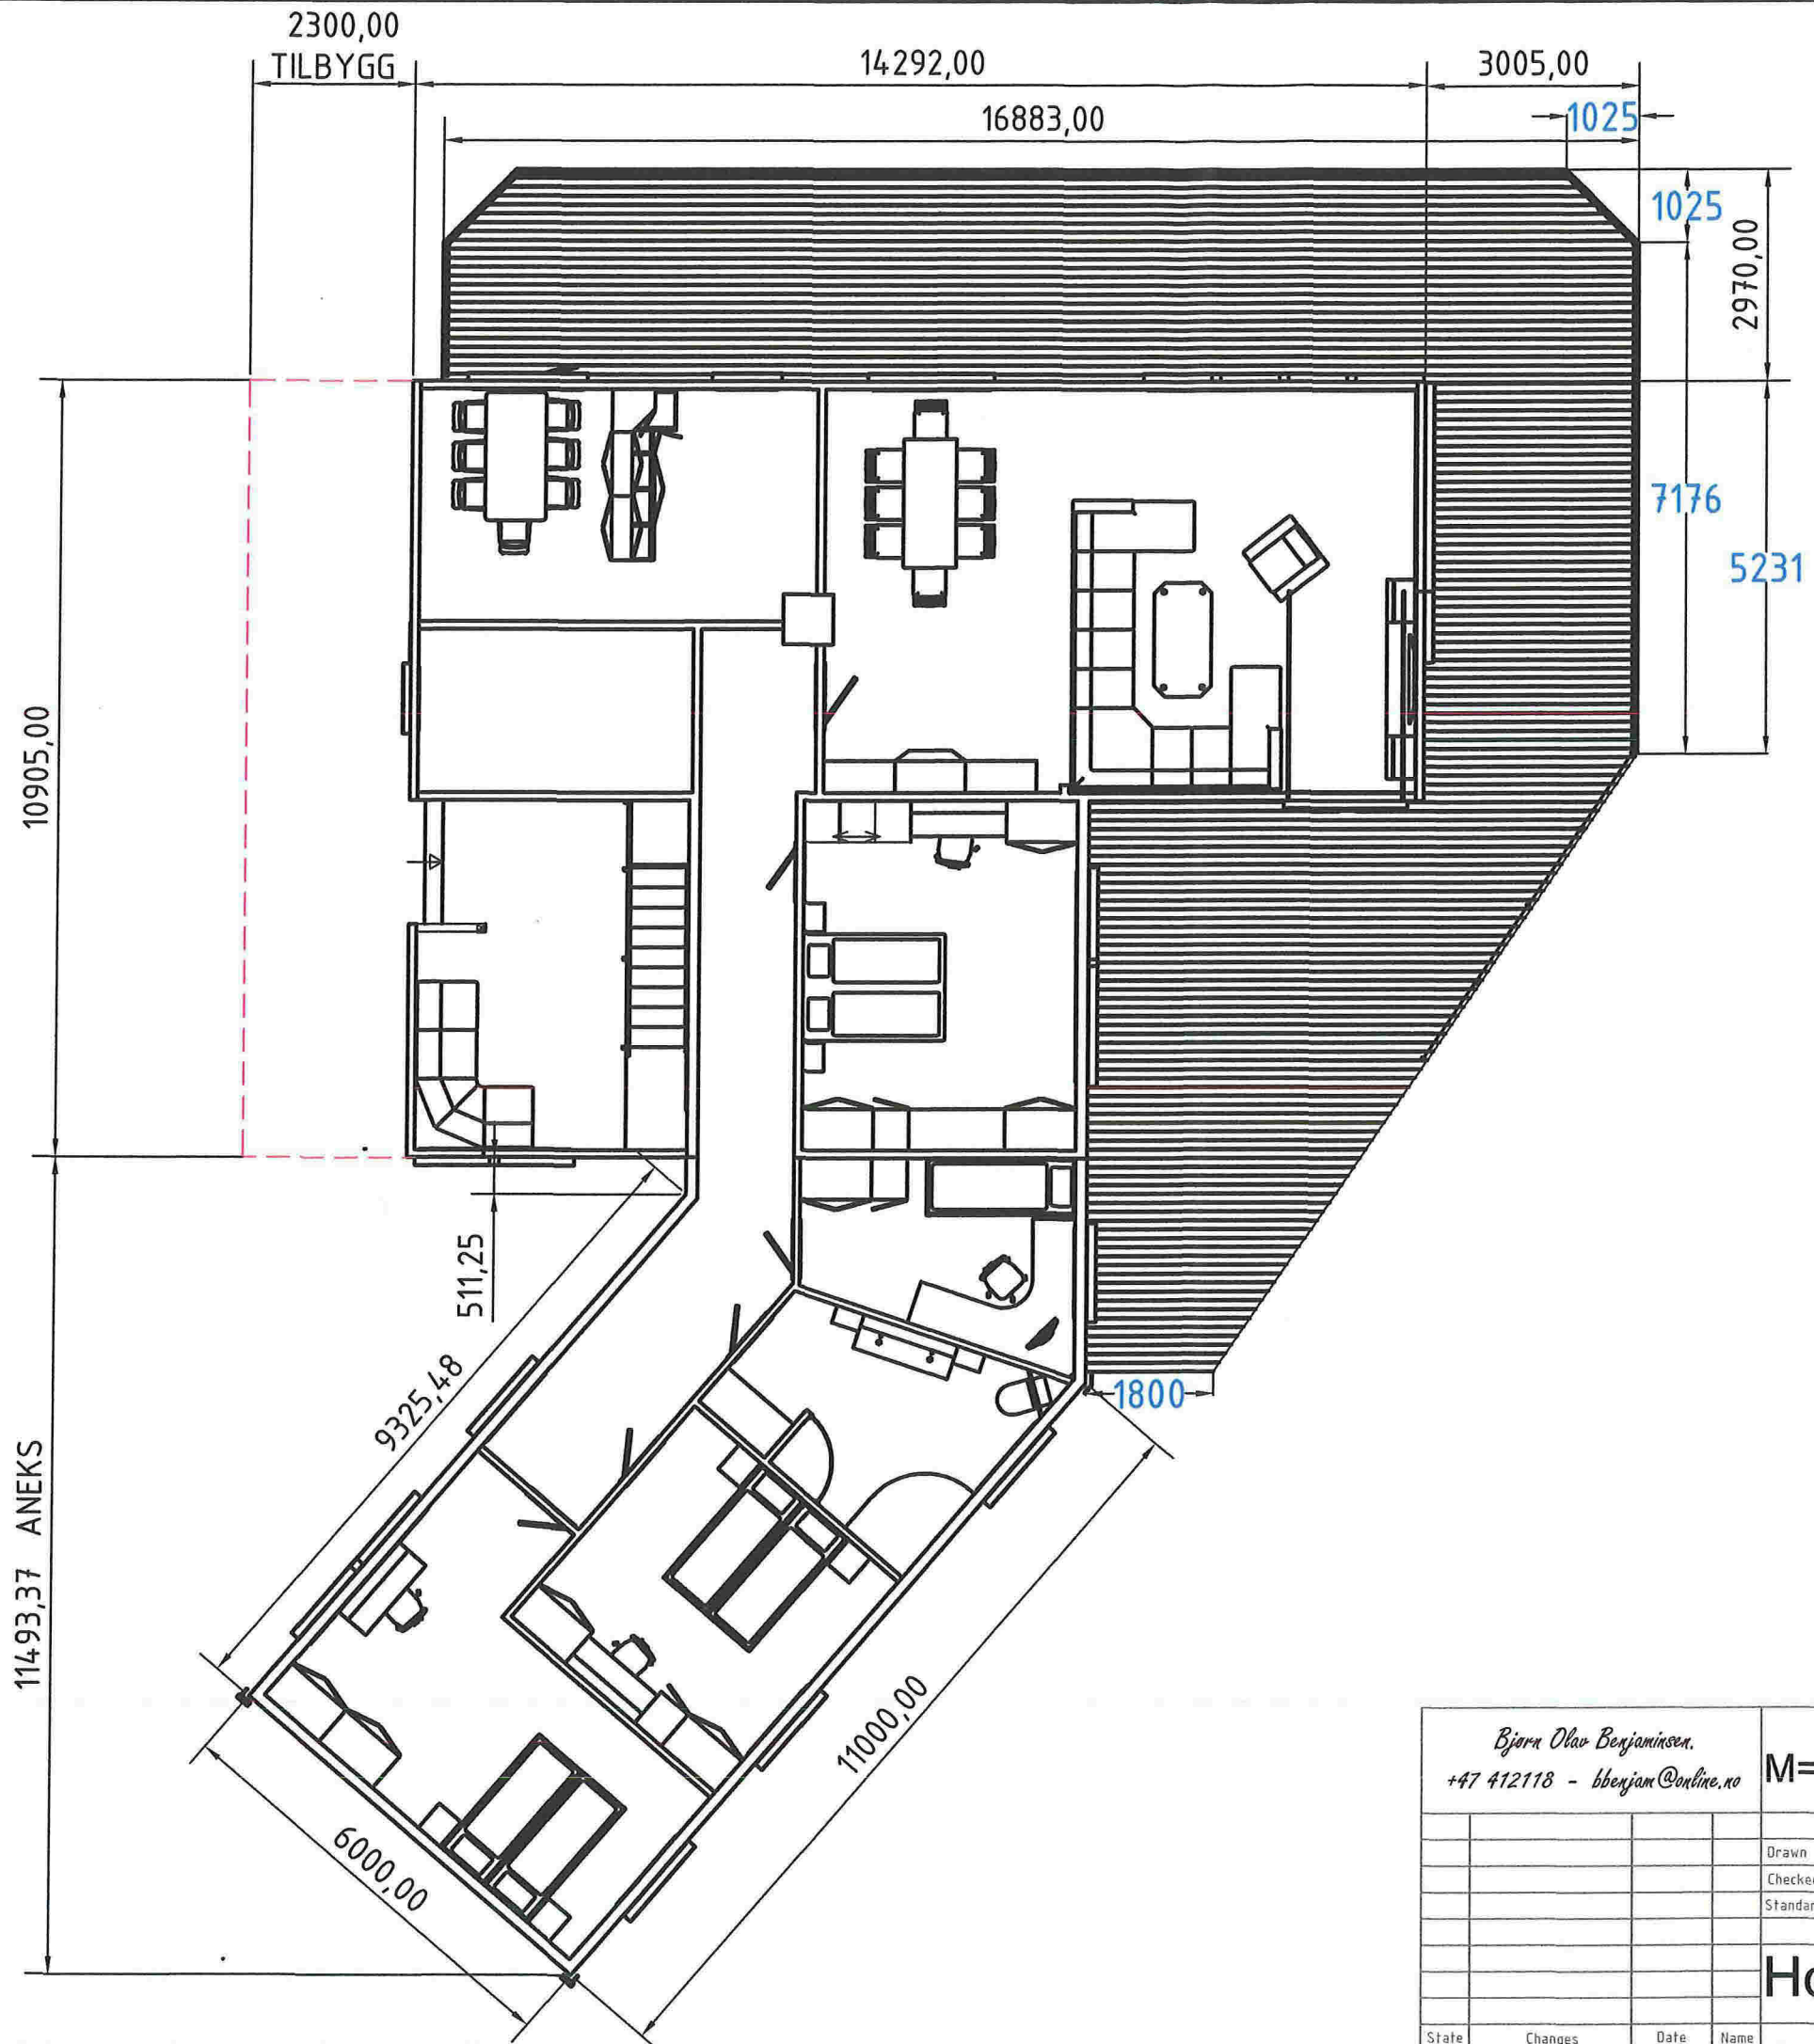

Bjørn Olav Benjaminson. +47 412118 - bbenjan@online.no		M=1:100	Linda Smådal og Rune Myhr	
		Date	Name	
		Drawn	14.11.2016	BO
		Checked		
		Standard		
<b>TILBYGG E5</b>				
<b>Hovedplan med ANEKS 11 2016</b>				
State	Changes	Date	Name	



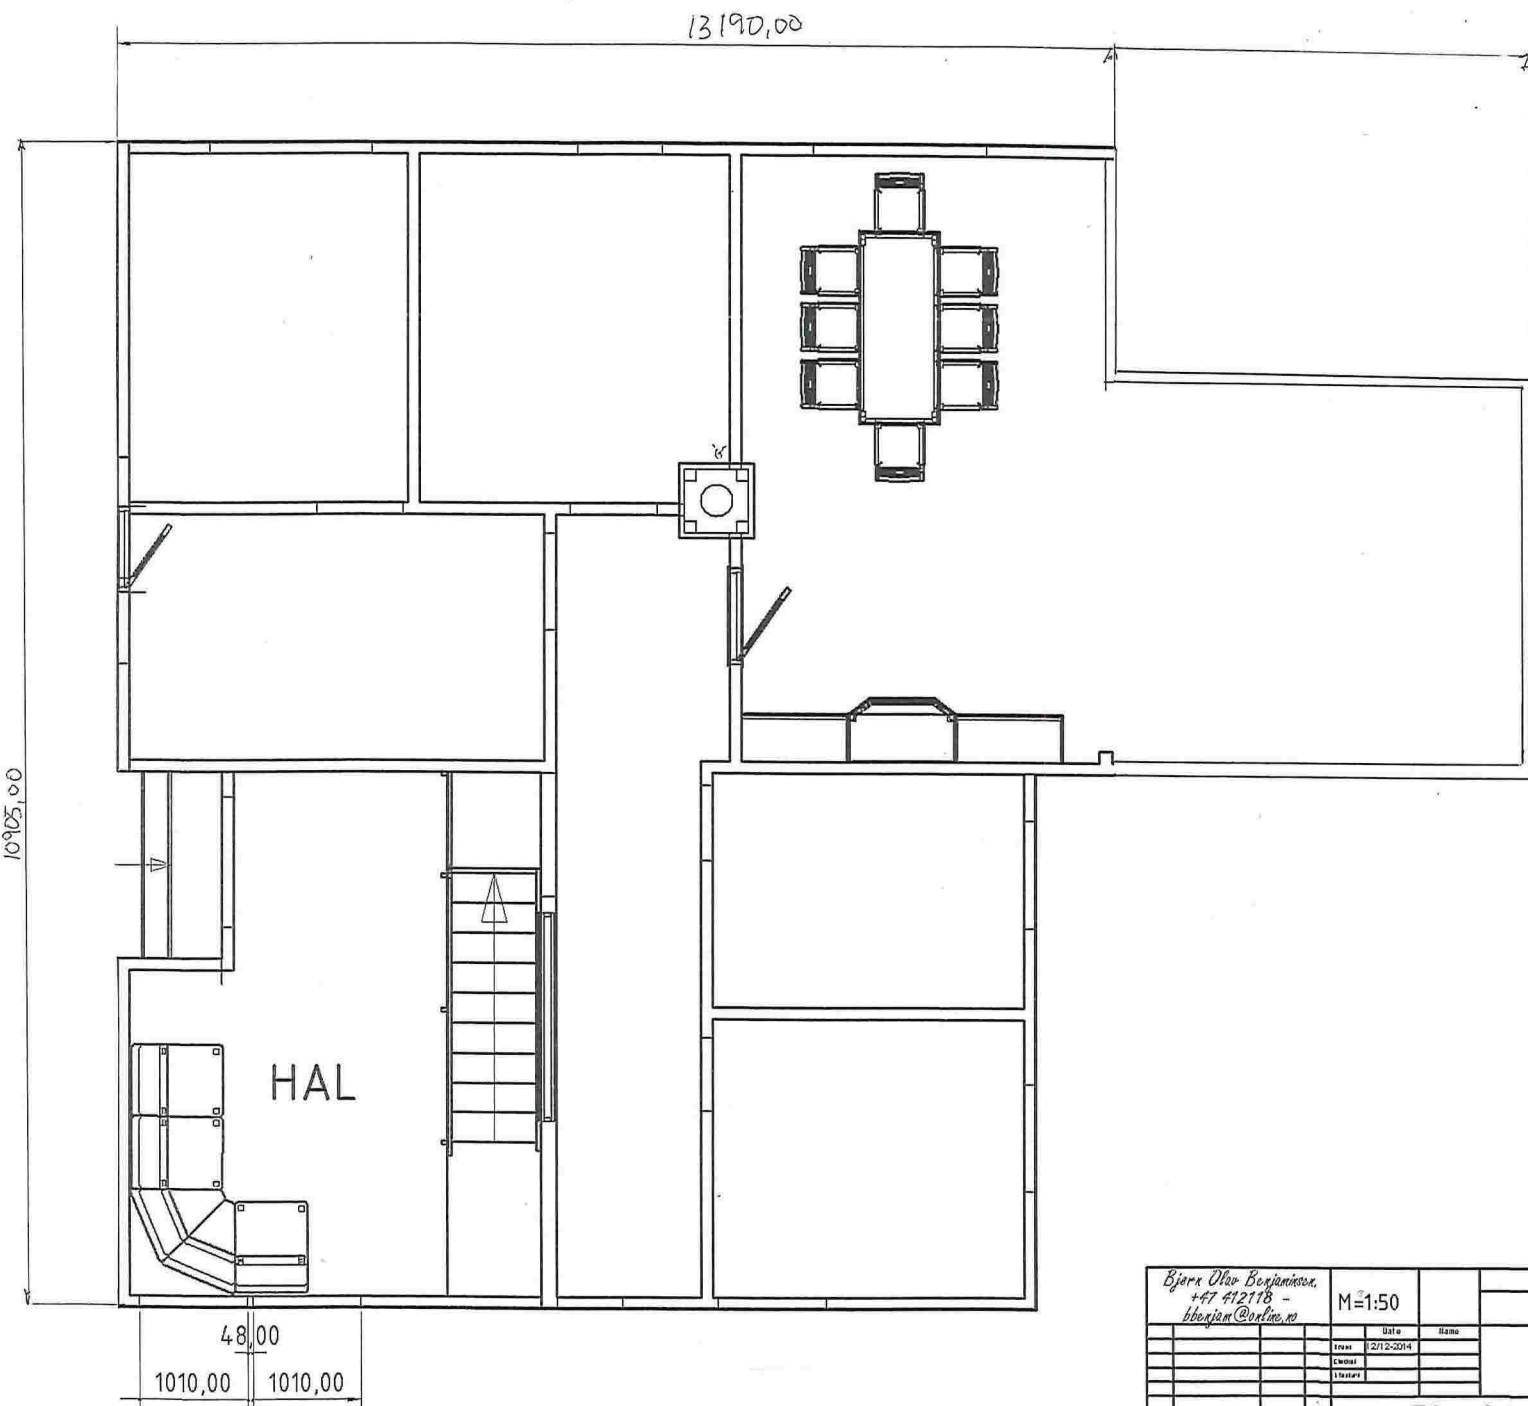

Björn Olav Bonjanisson +47 412118 - bbonjan@online.no		M=1:50		Linda Smådal
				TILBYGG <b>E6</b>
				Plan hovedetasje
Navn	Class	Size	Zone	