



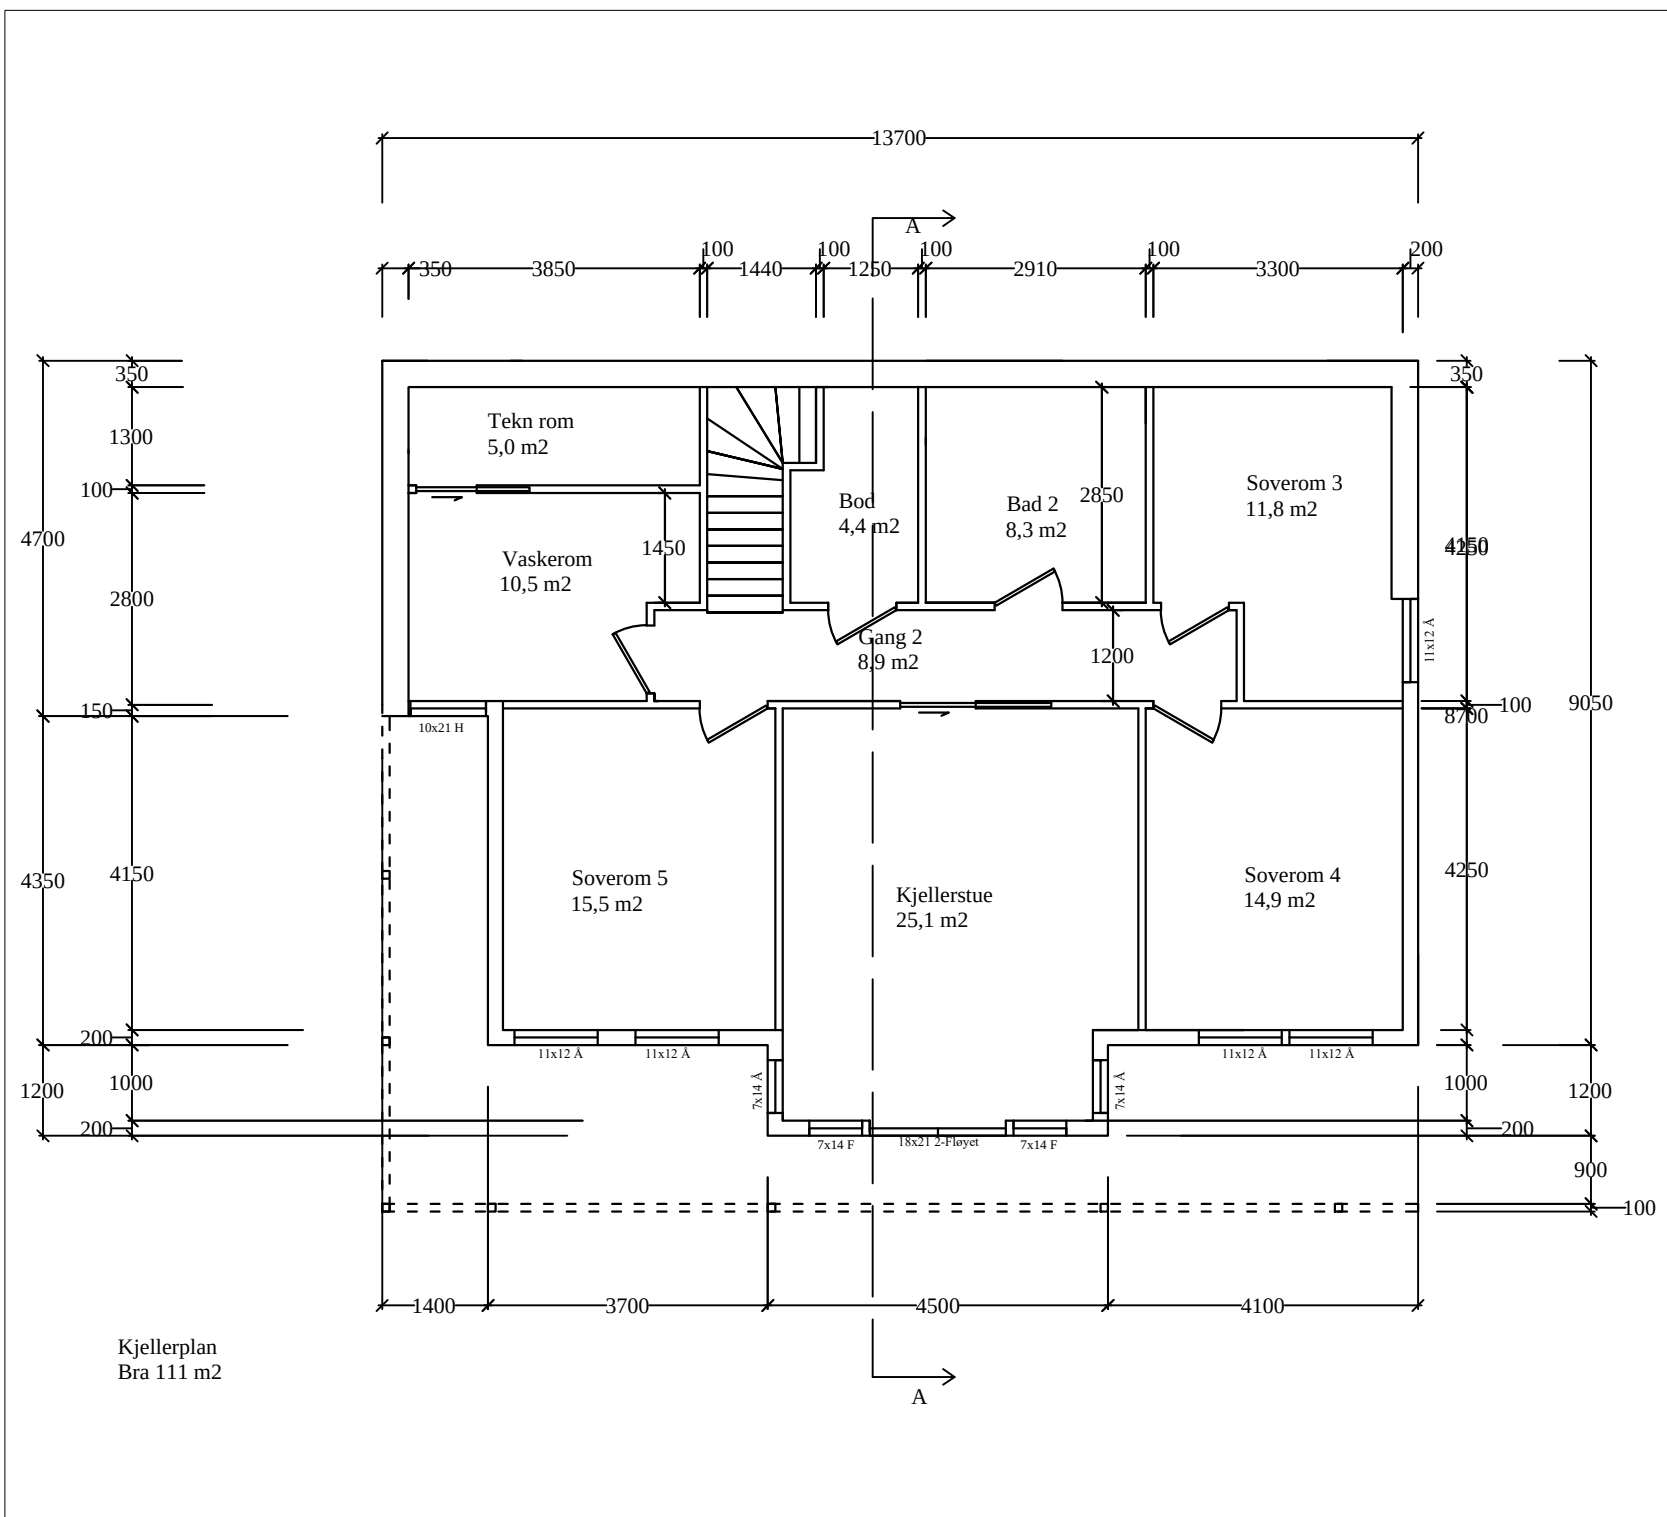


REV.	DATE	REVISJONEN GJELDER				SIGN.
Dato:	10.11.2016	Konstr. /Tegnet	Gnr/bnr:	Målestokk:	Tiltakshaver:	
Tittel:	Enebolig m/ garasje			1:100	Daniel Reknes	
				Erstattning for:		
				Erstattet av:		
Henvi sning:		Beregning:		Format: A4		

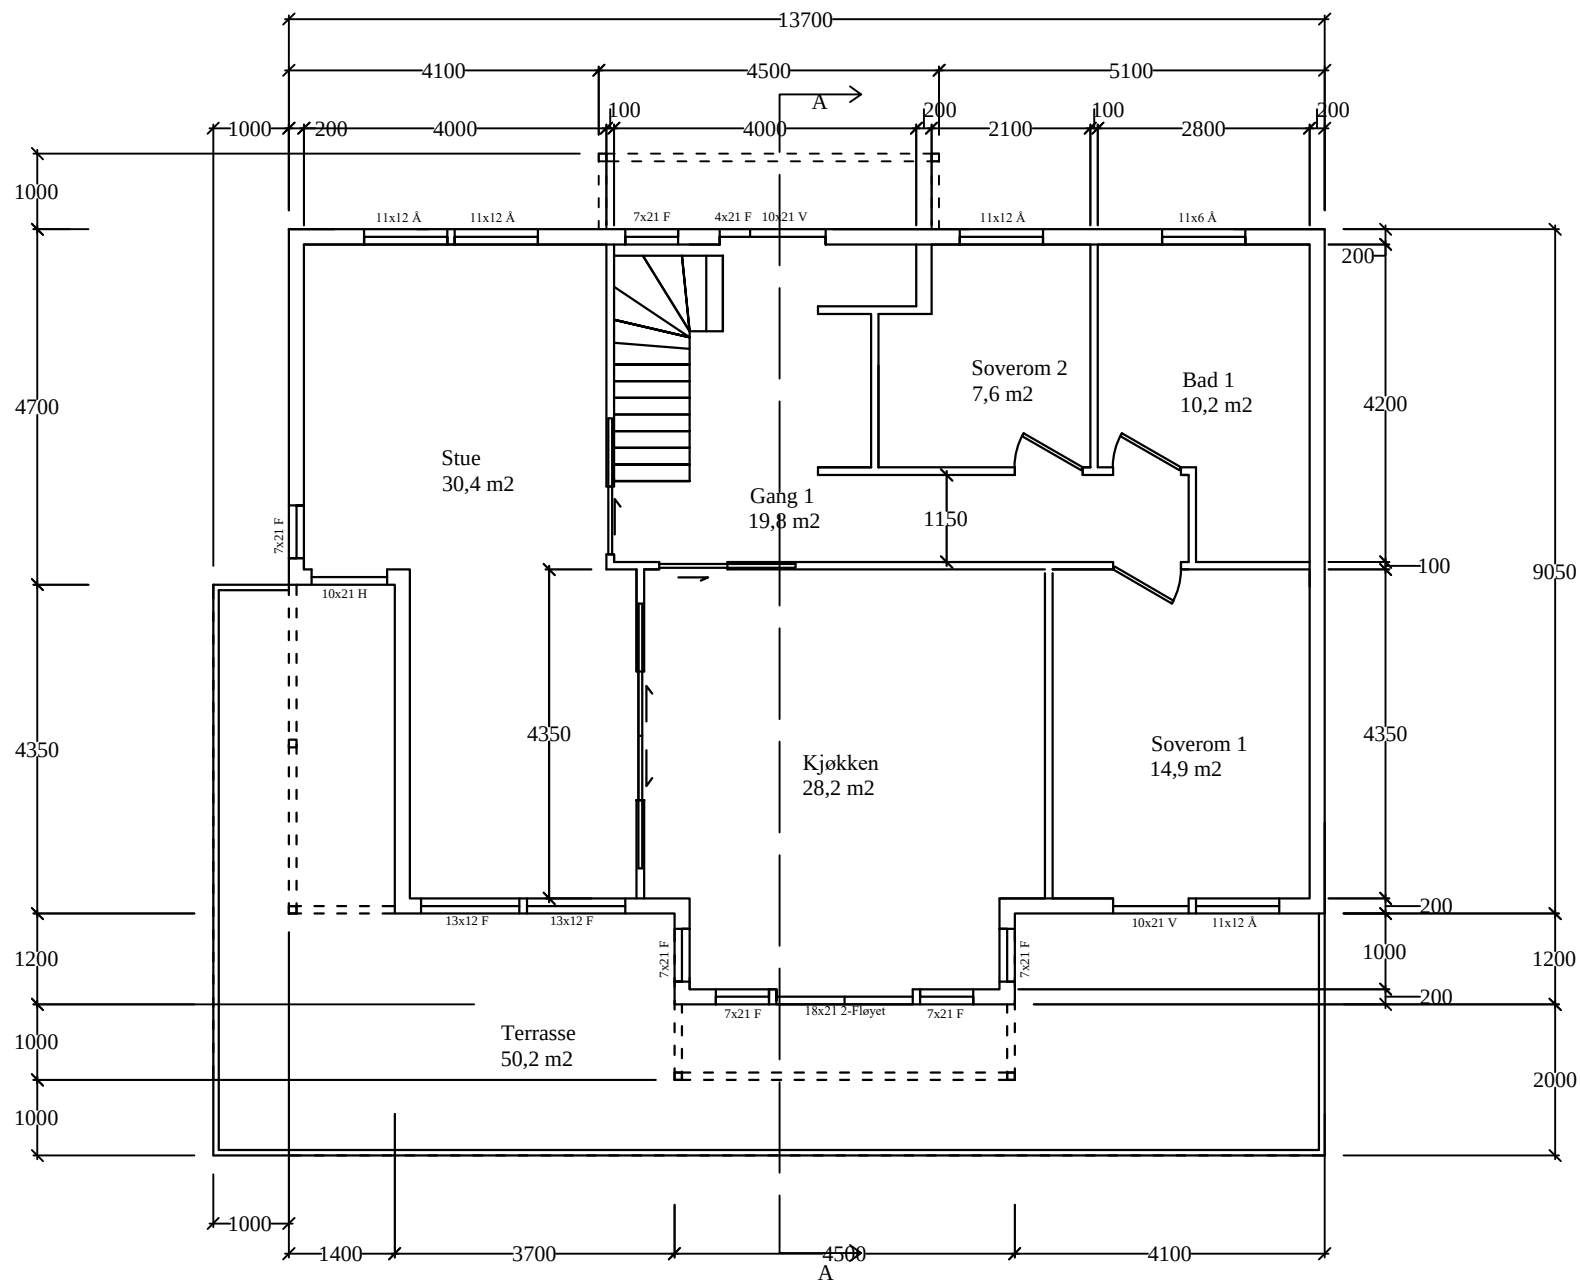

Hovedplan
Bra 114 m²


REV.	DATE	REVISJONEN GJELDER			SIGN.
Dato:	10.11.2016	Konstr. /Tegnet	Gnr./bnr:	Målestokk:	Tiltakshaver:
Tittel:	Enebolig m/ garasje	DEH		1:100	Daniel Reknes
			Erstattning for:		
			Erstattet av:		
Henviisning:		Beregning:		Format:	A4

Takplan

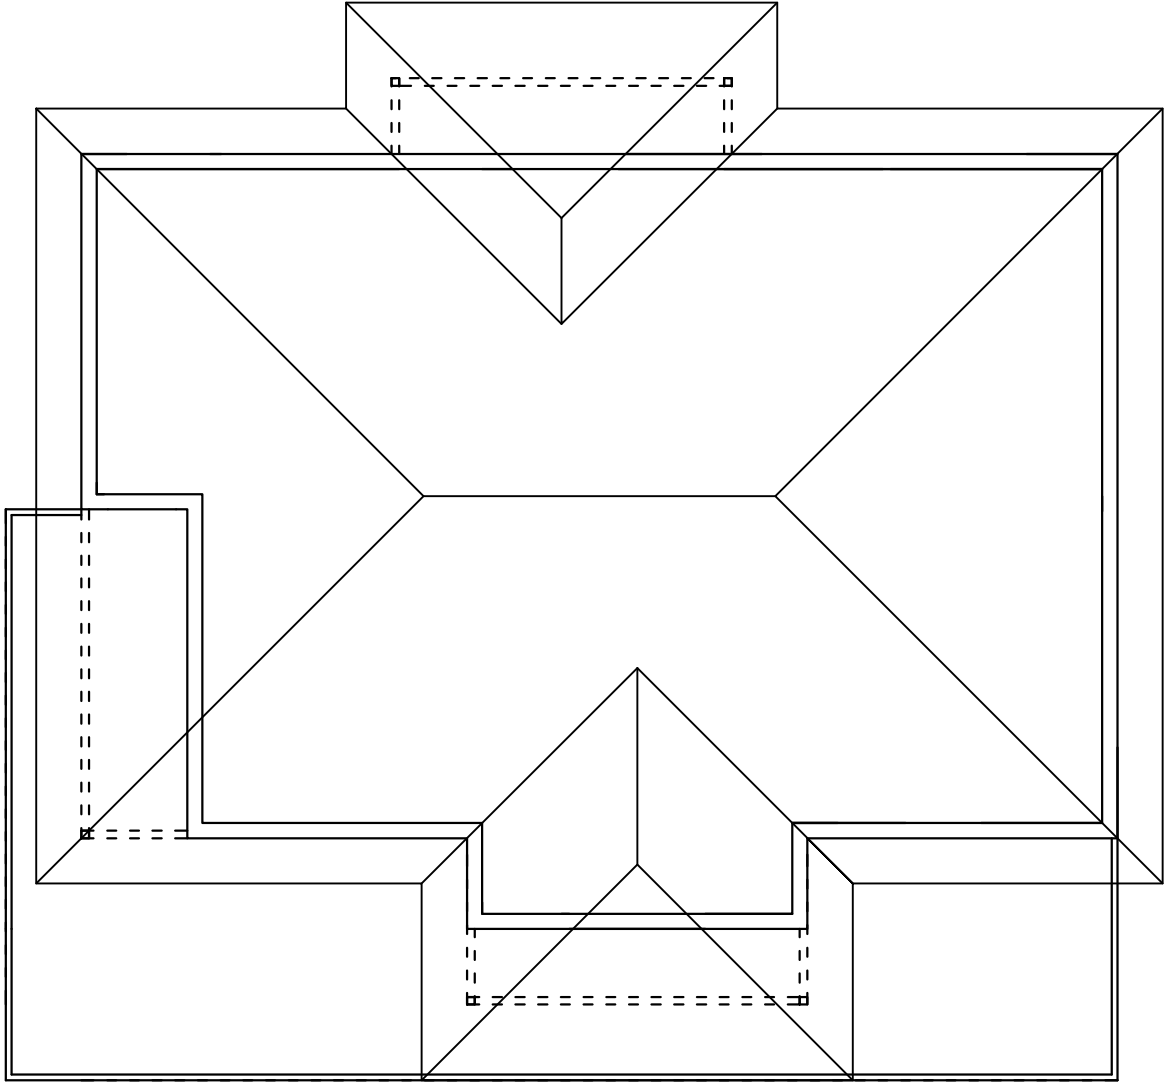

REV.	DATA	REVISJONEN GJELDER				SIGN.			
Dato:	10.11.2016	Konstr. /Tegnet	Gnr./bnr:	Målestokk:	Tiltakshaver:				
	DEH				Daniel Reknes				
Tittel:		Enebolig m/ garasje			Erstatning for:		Erstattet av:		
Henvi/sning:		Beregning:			Format:		A4		

Snitt

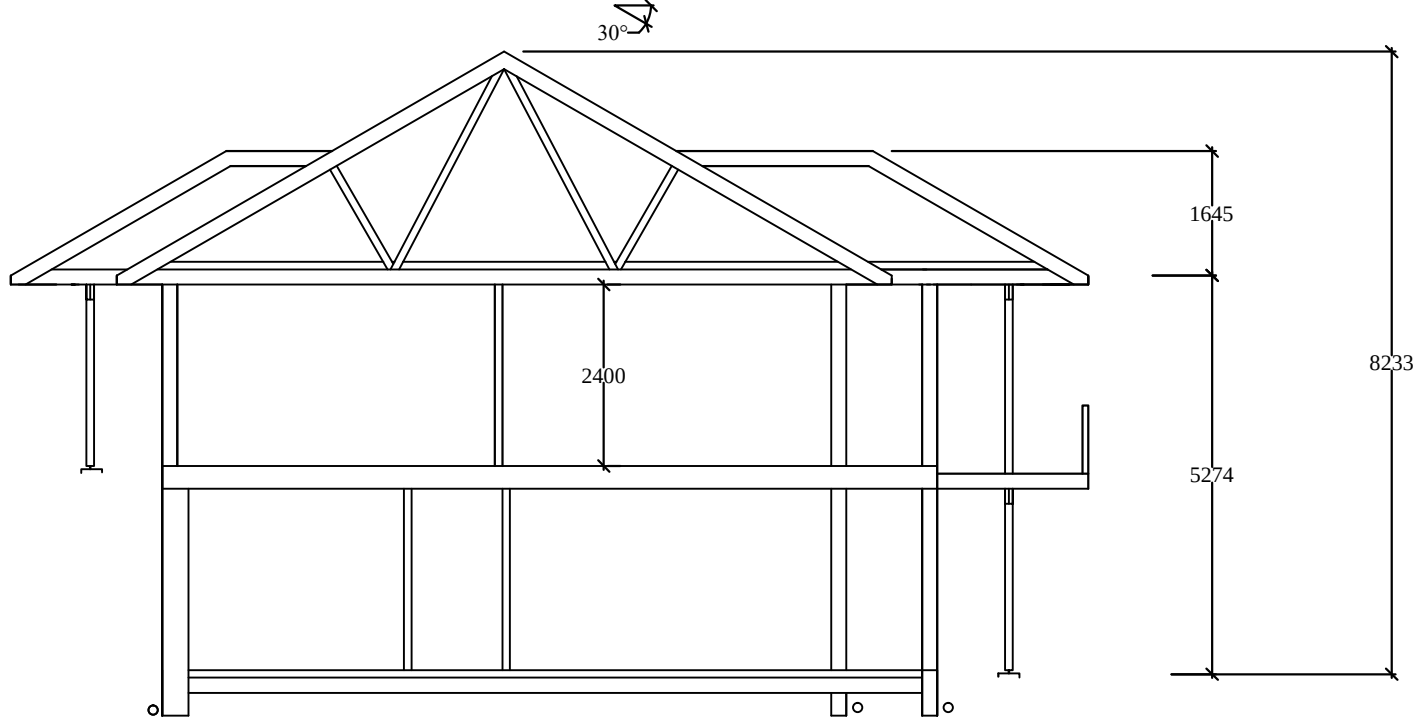[illegible]

Fasade Nord-Vest




REV.	DATE	REVISJONEN GJELDER					SIGN.		
Dato:	10.11.2016	Konstr. /Tegnet	Gnr./bnr:	Målestokk:	Daniel Reknes				
Tittel:	Enebolig m/ garasje			1:100					
					Erstatning for:		Erstattet av:		
Henviisning:		Beregning:			Format:		A4		

Fasade Sør-Vest



REV.	DATE	REVISJONEN GJELDER				SIGN.			
Dato:	10.11.2016	Konstr. /Tegnet	Gnr./bnr:	Målestokk:	Tiltakshaver:				
		DEH			Daniel Reknes				
Tittel:	Enebolig m/ garasje			1:100		Erstattning for:			
						Erstattet av:			
Henvi/sning:		Beregning:			Format:		A4		

Fasade Sør-Øst


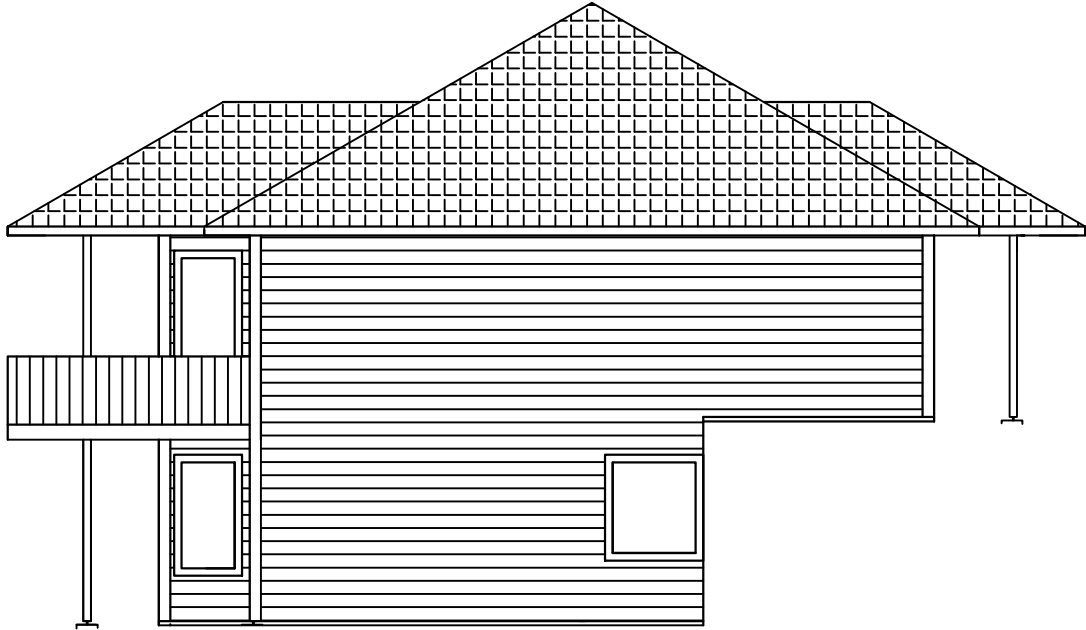






REV.	DATE	REVISJONEN GJELDER				SIGN.
Dato:	10.11.2016	Konstr. /Tegnet	Gnr./bnr:	Målestokk:	Tiltakshaver:	
Tittel:	Enebolig m/ garasje		1:100		Daniel Reknes	
				Erstattning for:		
				Erstattet av:		
Henviisning:		Beregning:		Format: A4		



Fasade Nord-Øst

REV.	DATE	REVISJONEN GJELDER							SIGN.
Dato:	10.11.2016	Konstr. / Tegner	Gnr./bnr:		Målestokk:	Til takshaver:			
Tittel:		DEH		Daniel Reknes					
Enebolig m/ garasje				1:100					
				Erstatning for:		Erstattet av:			
Henvi sning:		Beregning:			Format: A4				

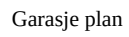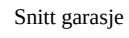[illegible]

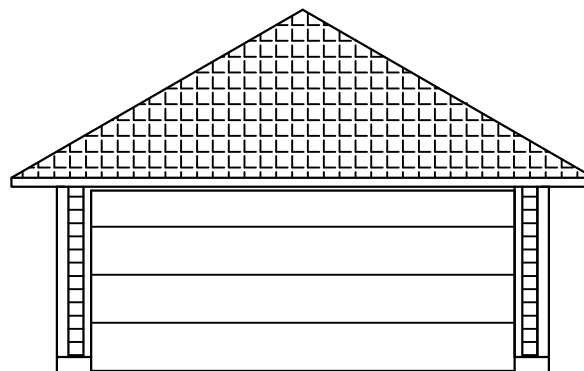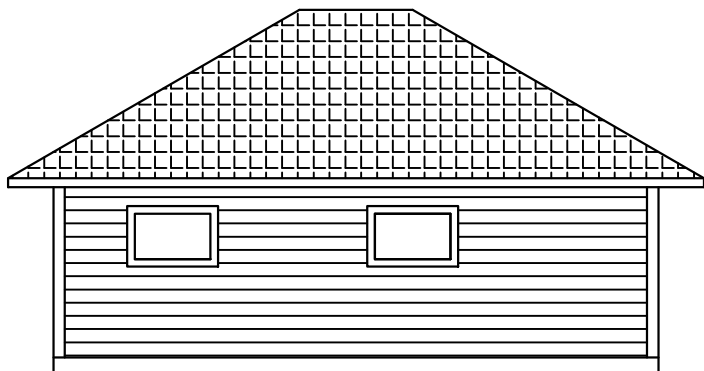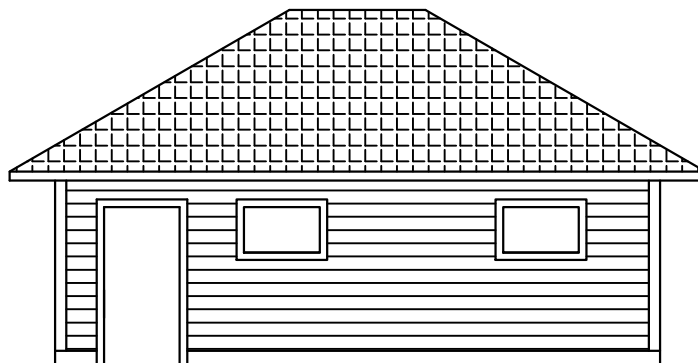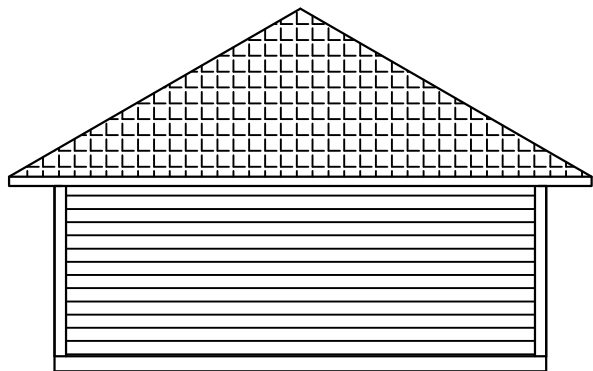

REV.	DATO	REVISJONEN GJELDER						SIGN.
Dato:	10.11.2016	Konstr. /Tegnet DEH	Gnr./bnr:	Målestokk:	Til takshaver:	Daniel Reknes		
Tittel:	Enebolig m/ garasje			1:100				
								Erstattning av:
Henvissning:	Beregning:							Format: A4