

Profil h.	38.21	34.86	30.30	30.30	30.30	27.70	27.70	27.70	27.70	28.33	26.37
Terreng h.	38.21	34.86	30.49	28.91	28.98	29.35	29.49	29.01	28.33	26.37	

### Kennet Meland Bjørge


Gnr.137 bnr.793

Profil 1

### Medaas Oppmåling

Litlevika 47, 5914 Isdalste  
Tlf: 48287186, E-Post: kjameda@online.no

Tegnet av km	Saksbehandler
Sidemannskontr.	Prosjektansvarlig
Dato 16.07.2016	Målestokk 1: 200
Prosj.nr.	1: 200
Tegn.nr. 1	Rev.

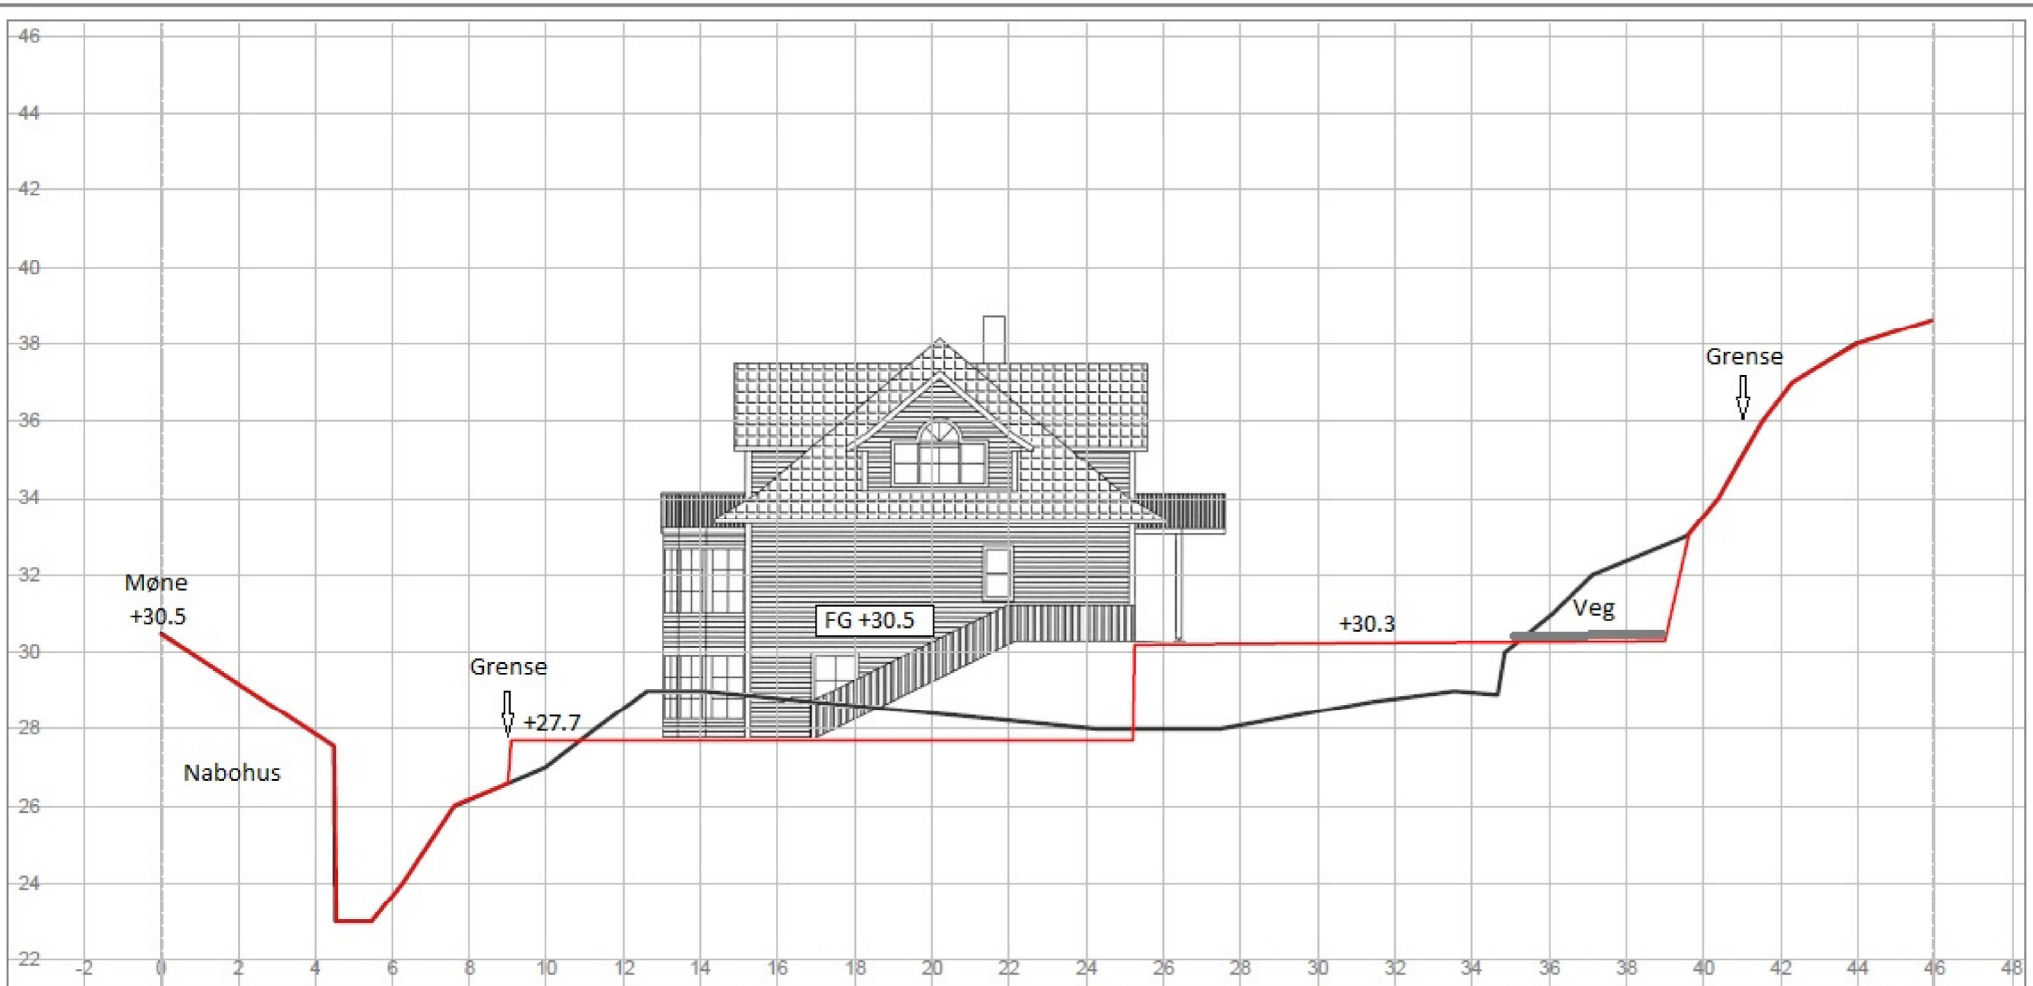

Profil h.	30.48	23.00	27.70	27.70	27.70	27.70	30.23	30.27	33.51	38.35	38.66
Terreng h.	30.48	23.00	27.02	28.91	28.42	28.00	28.46	30.12	33.53	38.35	38.66

<b>Kennet Meland Bjørge</b> Gnr.137 bnr.793 Profil 2	Tegnet av	km		Saksbehandler
	Sidemannskontr.			Prosjektansvarlig
<b>Medaas Oppmåling</b> Litlevika 47, 5914 Isdalste Tlf. 48287186, E-Post: kjameda@online.no	Dato	16.07.2016		Målestokk
	Prosj.nr.			1: 200
	Tegn.nr.	1		Rev.