



Dato: 11.07.2016	Konstr. / Tegnet: DEH	Gnr./bnr.:	Tiltakshaver: Kennet M. Bjørge	Erstattning av: Erstattet av:
Tittel: Enebolig med leilighet			Målestokk: 1:100	Etthus.no
Henviisning:		Beregning:	Format: A4	

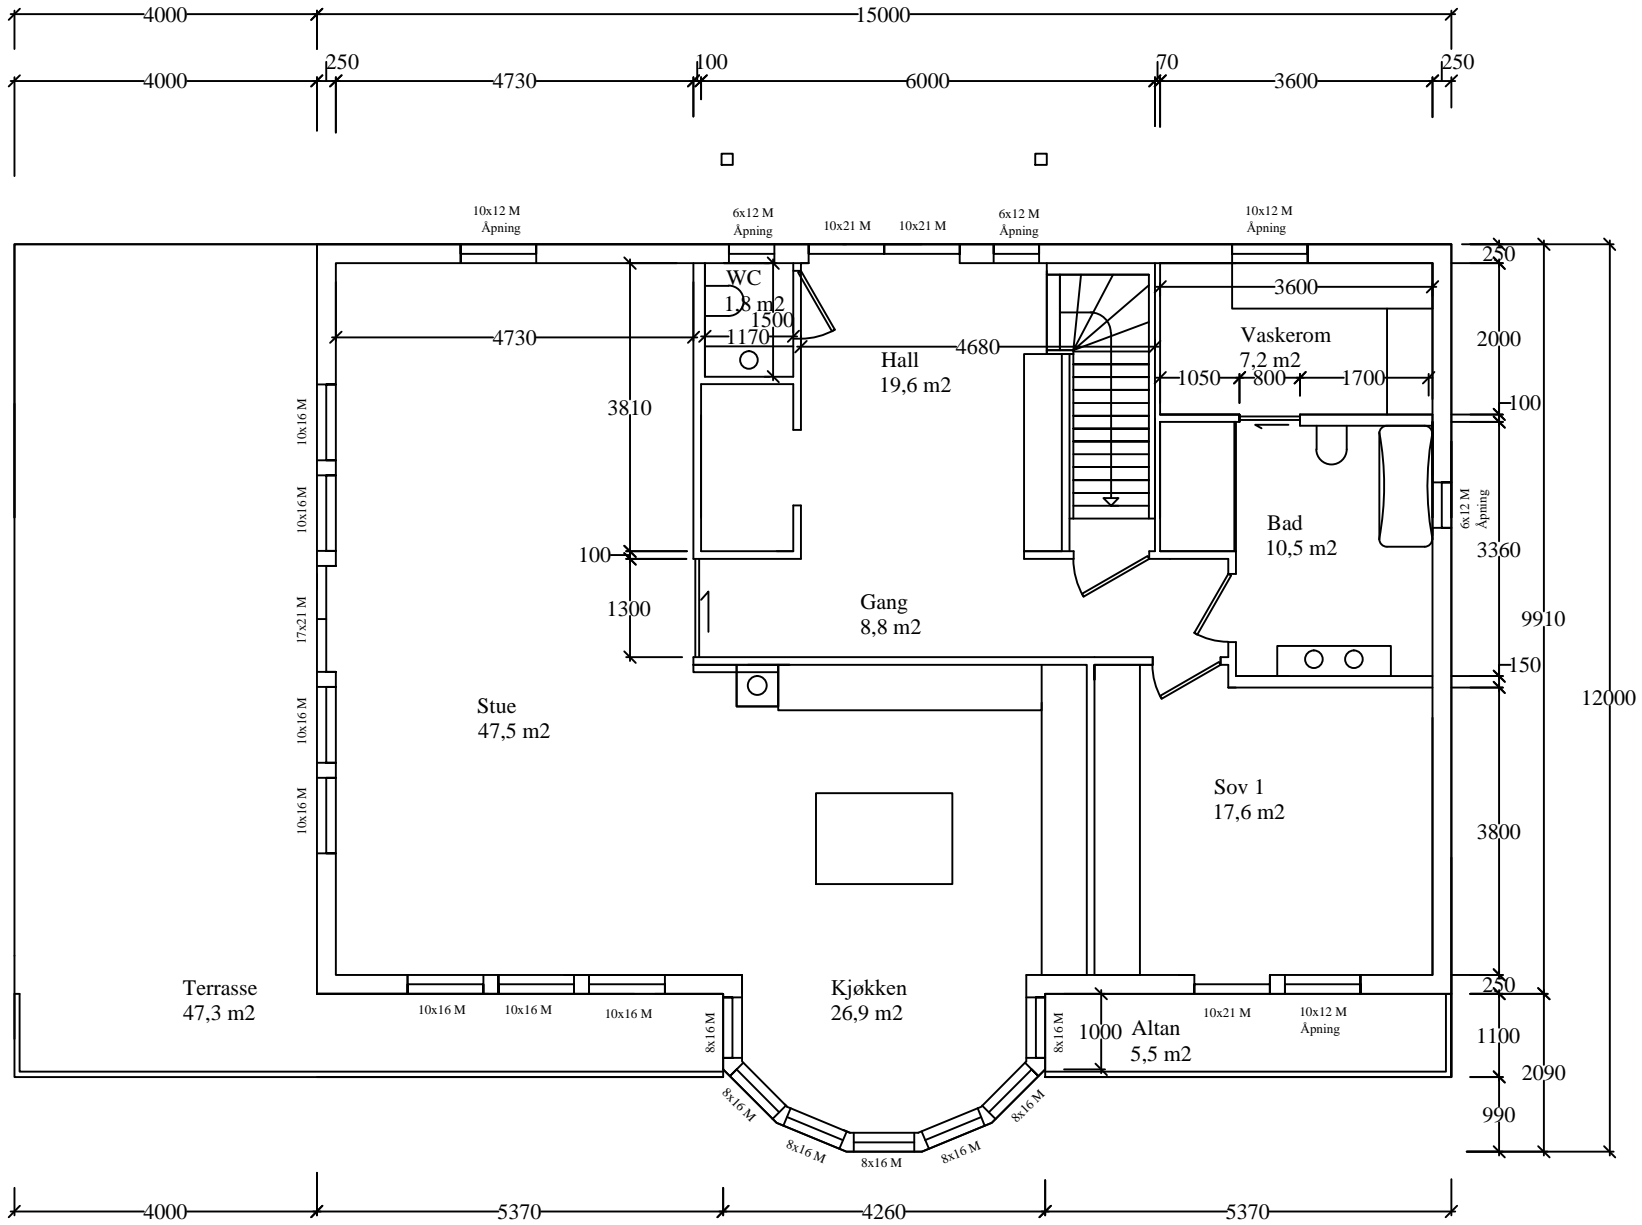


Hovedplan
BRA 144 m²

Dato: 11.07.2016 Tittel: Enebolig med leilighet	Konstr. / Tegnet DEH	Gnr./bnr.:	Målestokk: 1:100	Tiltakshaver: Kennet M. Bjørge
	Hensvisning:		Erstattning for:	Erstattet av:
Beregning:			Etthus.no	Format: A4

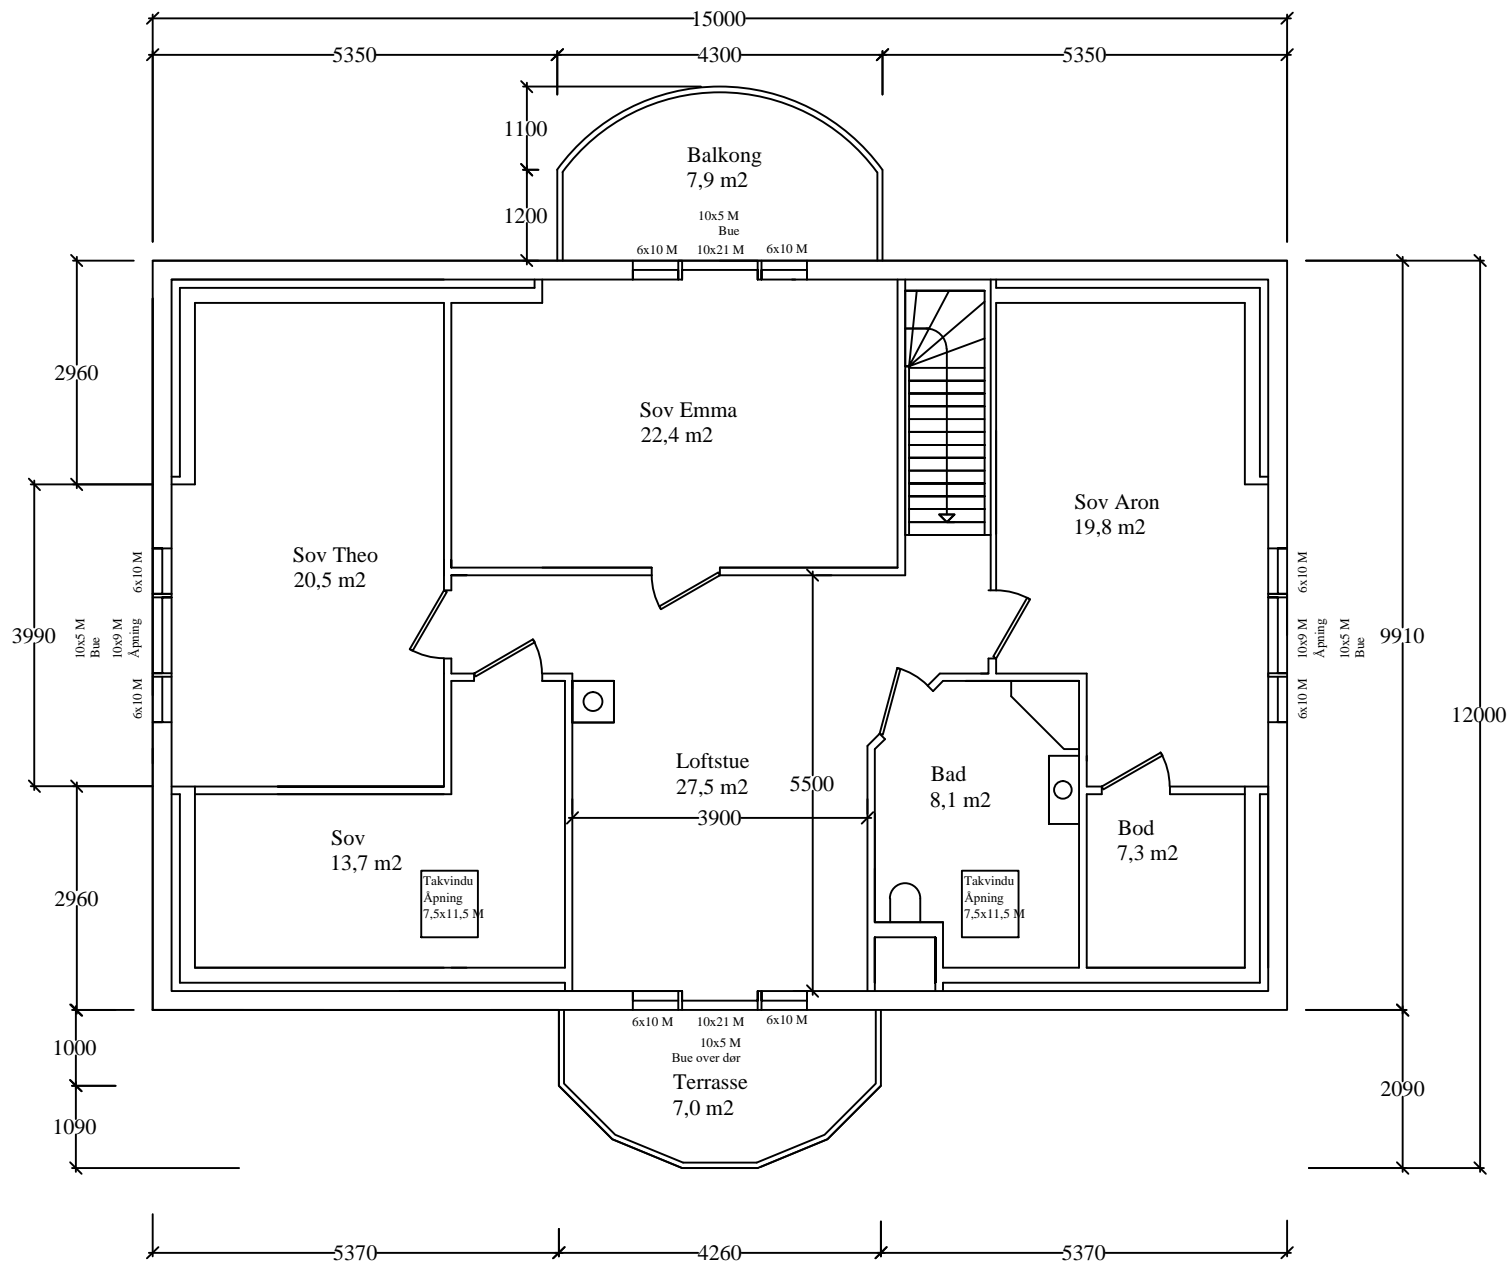


Loftsplan
BRA 108 m²

Dato: 11.07.2016	Konstr. / Tegnet: DEH	Gnr./bnr.:	Tiltakshaver: Kennet M. Bjørge
Tittel: Enebolig med leilighet			Erstatning for: Erstattet av:
			Etthus.no
Henvielse:			Format: A4
			Målestokk: 1:100
			Beregning:

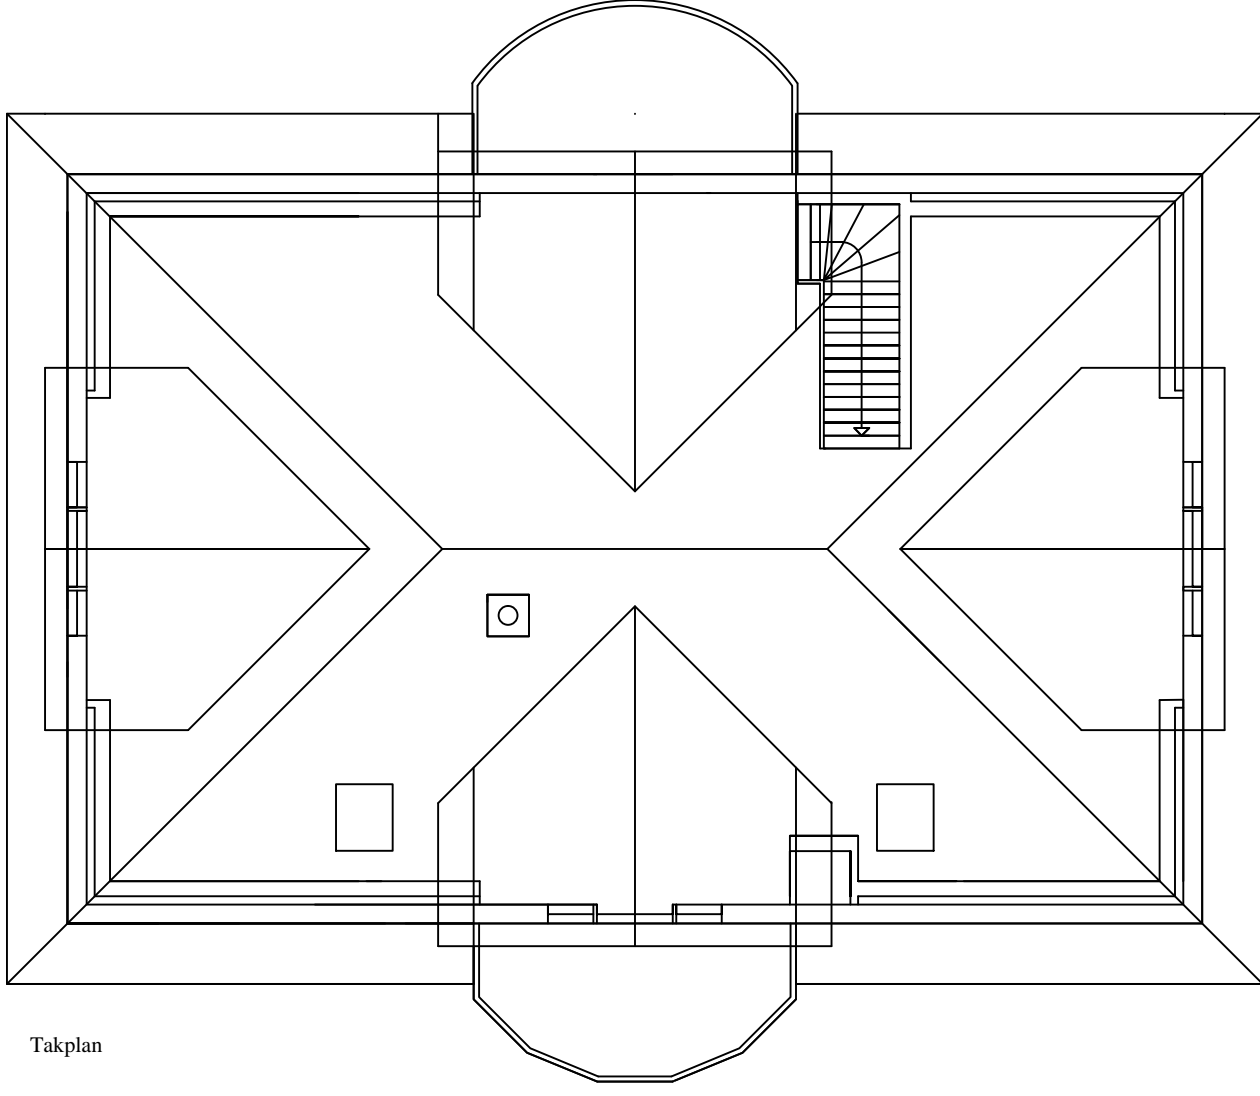


Takplan

<i>Dato:</i> 11.07.2016	<i>Konstr. / Tegnet</i> DEH	<i>Gnr./bnr:</i>	<i>Målestokk:</i> 1:100	<i>Tiltakshaver:</i> Kennet M. Bjørge
<i>Tittel:</i> Enebolig med leilighet			<i>Erstattning for:</i>	<i>Erstattet av:</i>
			Etthus.no	
<i>Henviisning:</i>			<i>Format:</i> A4	

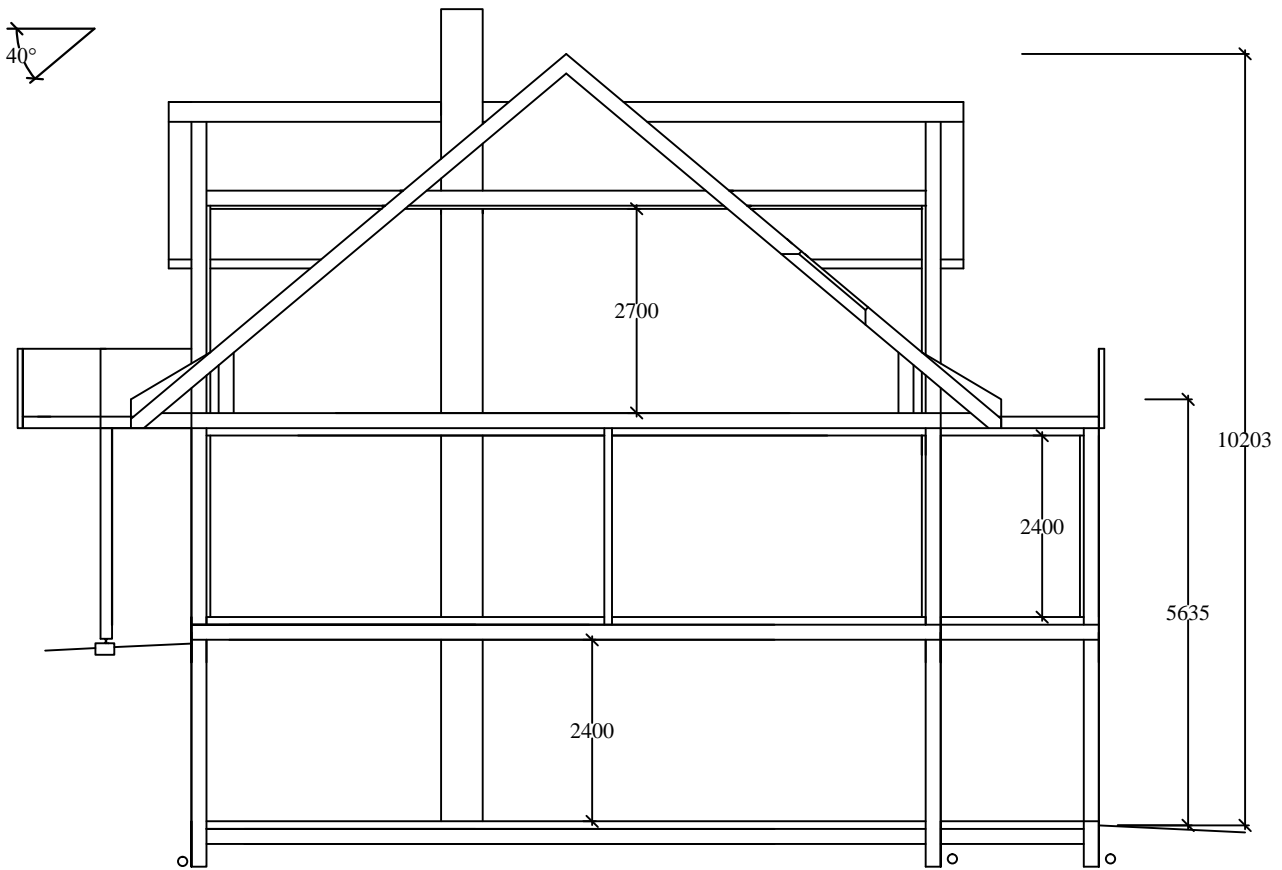

Snitt

<i>Dato:</i> 11.07.2016	<i>Konstr. /Tegnet</i> DEH	<i>Gnr/bnr:</i>	<i>Målestokk:</i> 1:100	<i>Tiltakshaver:</i> Kennet M. Bjørge	
<i>Tittel:</i> Enebolig med leilighet				<i>Erstatning for:</i>	<i>Erstattet av:</i>
				Etthus.no	
<i>Henvisning:</i>		<i>Beregning:</i>		<i>Format:</i> A4	

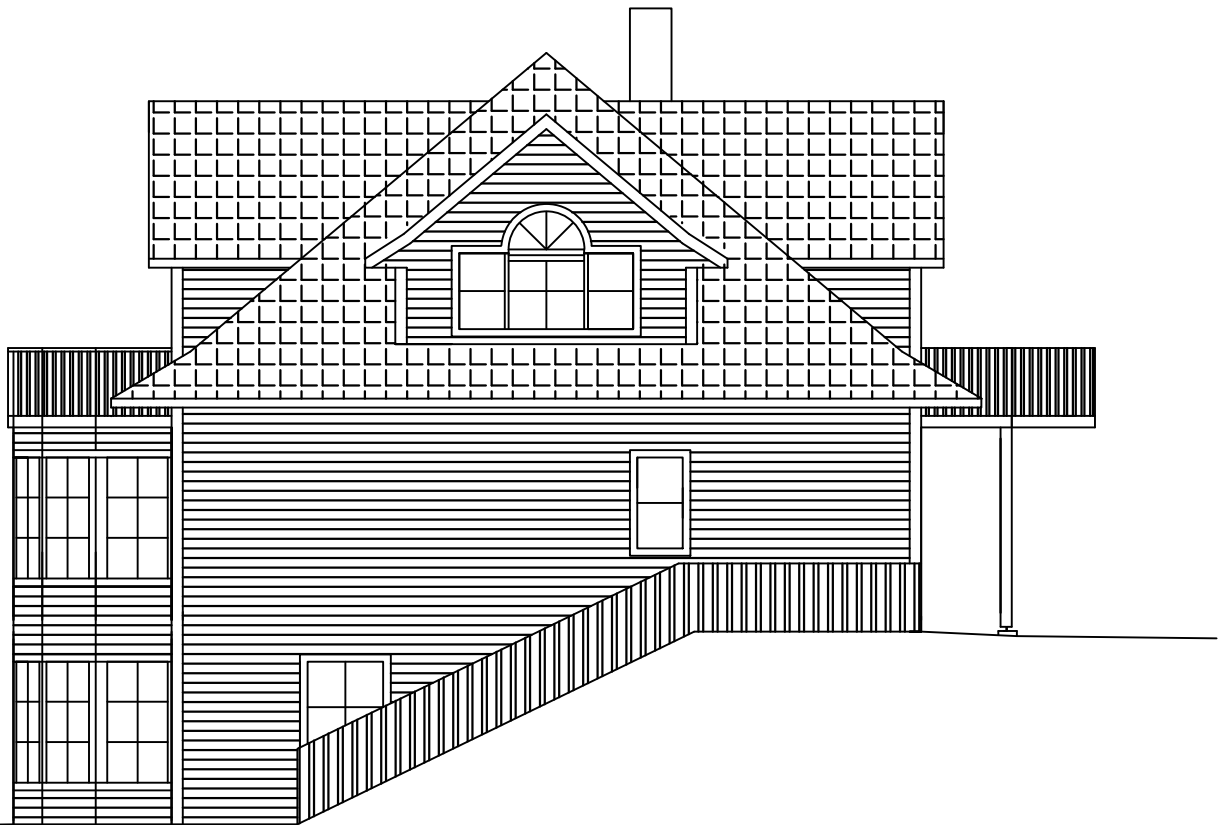

Fasade Øst

<i>Dato:</i> 11.07.2016	<i>Konstr. /Tegnet</i> DEH	<i>Gnr/bnr:</i>	<i>Målestokk:</i> 1:100	<i>Tiltakshaver:</i> Kennet M. Bjørge	
<i>Tittel:</i> Enebolig med leilighet				<i>Erstatning for:</i>	<i>Erstattet av:</i>
				Etthus.no	
<i>Henvisning:</i>		<i>Beregning:</i>	<i>Format:</i> A4		

Fasade Sør



<i>Dato:</i> 11.07.2016	<i>Konstr. / Tegnet</i> DEH	<i>Gnr./bnr:</i>	<i>Målestokk:</i> 1:100	<i>Tiltakshaver:</i> Kennet M. Bjørge
<i>Tittel:</i> Enebolig med leilighet			<i>Erstattning for:</i>	<i>Erstattet av:</i>
			Etthus.no	
<i>Henviisning:</i>			<i>Format:</i> A4	



Fasade Vest

<i>Dato:</i> 11.07.2016	<i>Konstr. /Tegnet</i> DEH	<i>Gnr/bnr:</i>	<i>Målestokk:</i>	<i>Tiltakshaver:</i>	
<i>Tittel:</i> Enebolig med leilighet			1:100	Kennet M. Bjørge	
				<i>Erstatning for:</i>	<i>Erstattet av:</i>
				Etthus.no	
<i>Henvisning:</i>		<i>Beregning:</i>	<i>Format:</i> A4		



Fasade Nord

<i>Dato:</i> 11.07.2016	<i>Konstr. / Tegnet</i> DEH	<i>Gnr./bnr.:</i>	<i>Tiltakshaver:</i> Kennet M. Bjørge
<i>Tittel:</i> Enebolig med leilighet			<i>Erstatning for:</i>
			<i>Erstattet av:</i>
			Ettthus.no
<i>Henviisning:</i>			<i>Format:</i> A4
			<i>Beregning:</i>
			Målestokk: 1:100