


TERRENGPROFIL A-A

REV.	DESCRIPTION	DATE/SIGN
	<p>NOTE!</p> <ul style="list-style-type: none"> * PART OF DRAWING MAY NOT BE SHOWN IN SCALE * DO NOT TAKE MEASURES ON DRAWING * ONLY RELAY ON GIVE DIMENSIONS 	<p>ACCORDING TO INTERNATIONAL LAWS, THIS DRAWING IS THE PROPERTY OF ARKOCONSULT AS. THE DRAWING CAN NOT BE USED, MADE PUBLIC OR HANDED OVER TO A THIRD PART WITHOUT OUR WRITTEN CONSENT. ANY INFRINGEMENT WILL LEAD TO LEGAL PROCEEDINGS.</p>
	<p>BOLIG & EIENDOM AS RISASJØEN, 123/146</p>	<p>REVISION/DATE: PROJECT NO.: 2014103</p>
	<p>TERRENGPROFIL A-A</p>	<p>DRAWING NO.: 20714103A11</p>
	<p>SCALE: 1:200 DRAWN: LAH CHECKED: PKT</p>	<p>FORMAT: A3 DATE: 16.06.15 DATE: 12.02.16</p>
	<p>ARKOCONSULT AS, Postboks 103, 5291 Valesst.f. Tel.: 56390003 – Fax.: 56191130 – Mob.: 93241511 Mail: post@arkoconsult.no – Org.nr.: 997089782 MVA</p>	

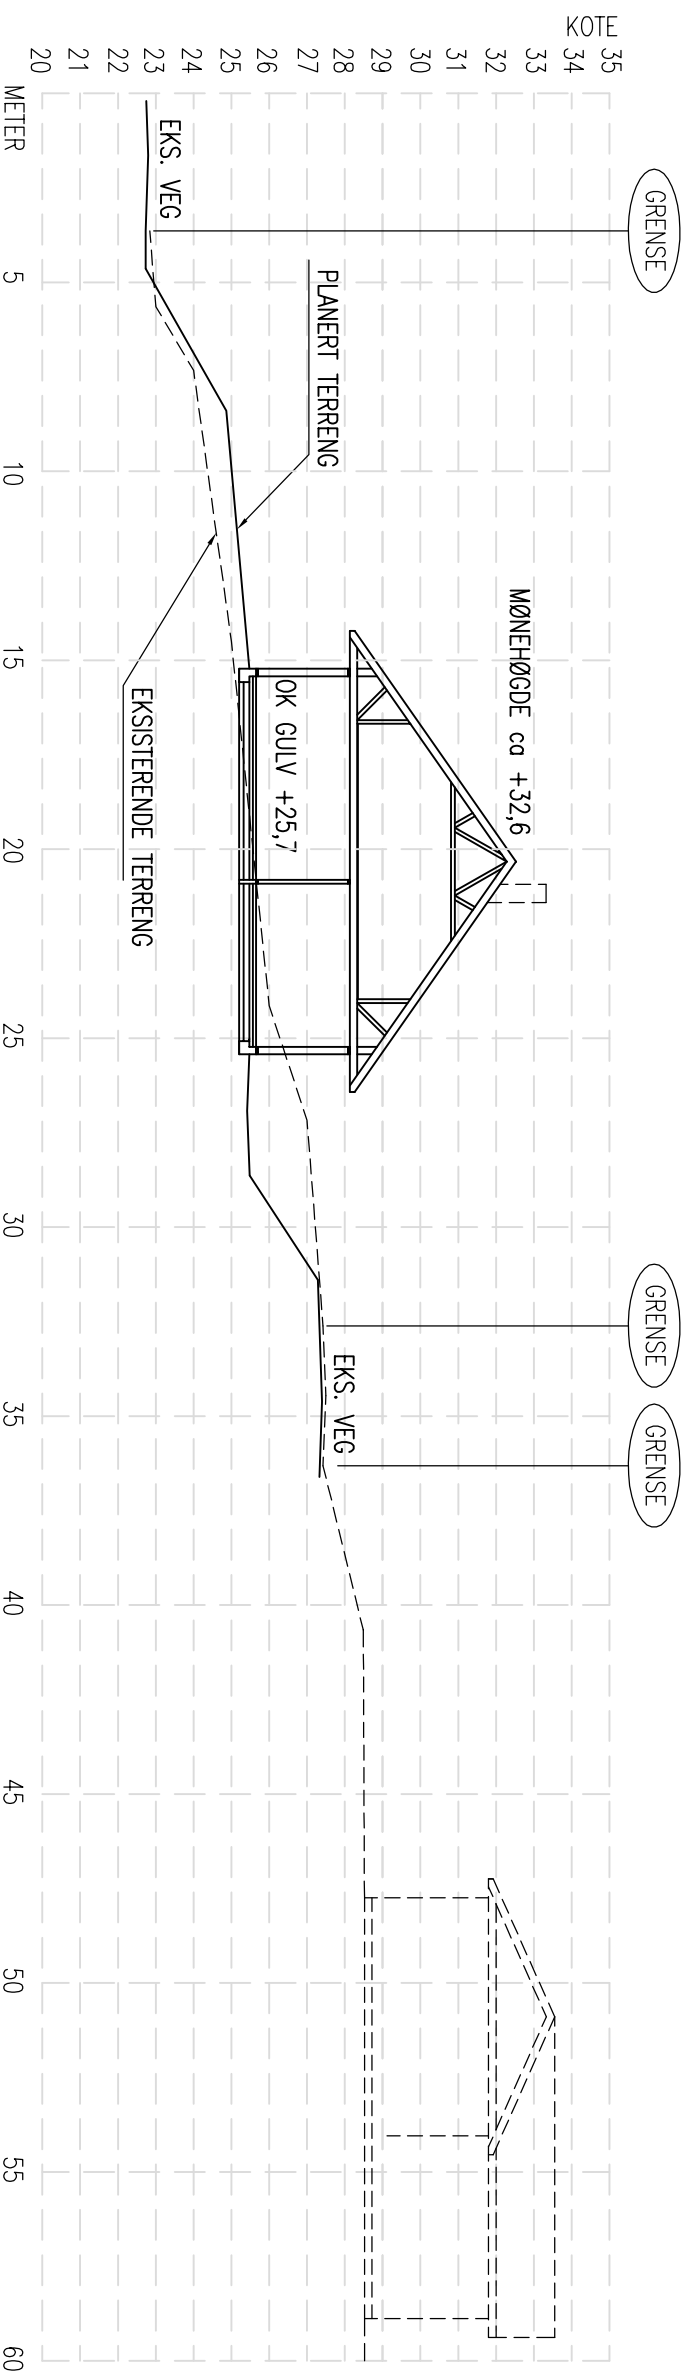



TERRENGPROFIL B-B

REV.	DESCRIPTION	DATE/SIGN
	<p>NOTE!</p> <ul style="list-style-type: none"> * PART OF DRAWING MAY NOT BE SHOWN IN SCALE * DO NOT TAKE MEASURES ON DRAWING * ONLY RELAY ON GIVE DIMENSIONS 	<p>ACCORDING TO INTERNATIONAL LAWS, THIS DRAWING IS THE PROPERTY OF ARKOCONSULT AS. THE DRAWING CAN NOT BE USED, MADE PUBLIC OR HANDED OVER TO A THIRD PART WITHOUT OUR WRITTEN CONSENT. ANY INFRINGEMENT WILL LEAD TO LEGAL PROCEEDINGS.</p>


<p>BOLIG & EIENDOM AS</p> <p>RISASJØEN, 123/146</p>		<p>REVISION/DATE:</p>
<p>TERRENGPROFIL B-B</p>		<p>PROJECT NO.: 2014103</p>

<p>TERRENGPROFIL B-B</p>		<p>DRAWING NO.:</p> <p>20714103A12</p>
--------------------------	--	--


<p>SCALE:</p> <p>1:200</p>	<p>FORMAT:</p> <p>A3</p>
<p>DRAWN:</p> <p>LAH</p>	<p>DATE:</p> <p>16.06.15</p>
<p>CHECKED:</p> <p>PKT</p>	<p>DATE:</p> <p>12.02.16</p>




ARKOCONSULT AS, Postboks 103, 5291 Valesst.f.
 Tel.: 56390003 – Fax.: 56191130 – Mob.: 93241511
 Mail: post@arkoconsult.no – Org.nr.: 997089782 MVA

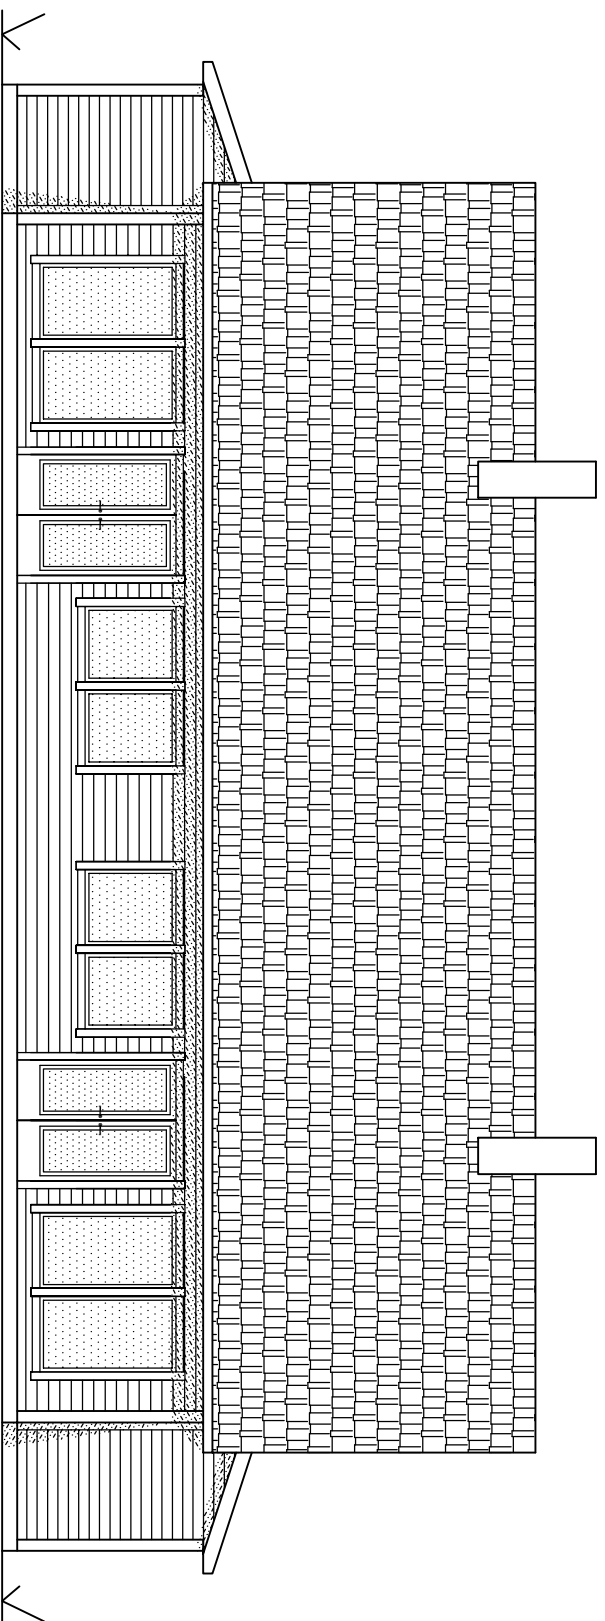

FASADE VEST

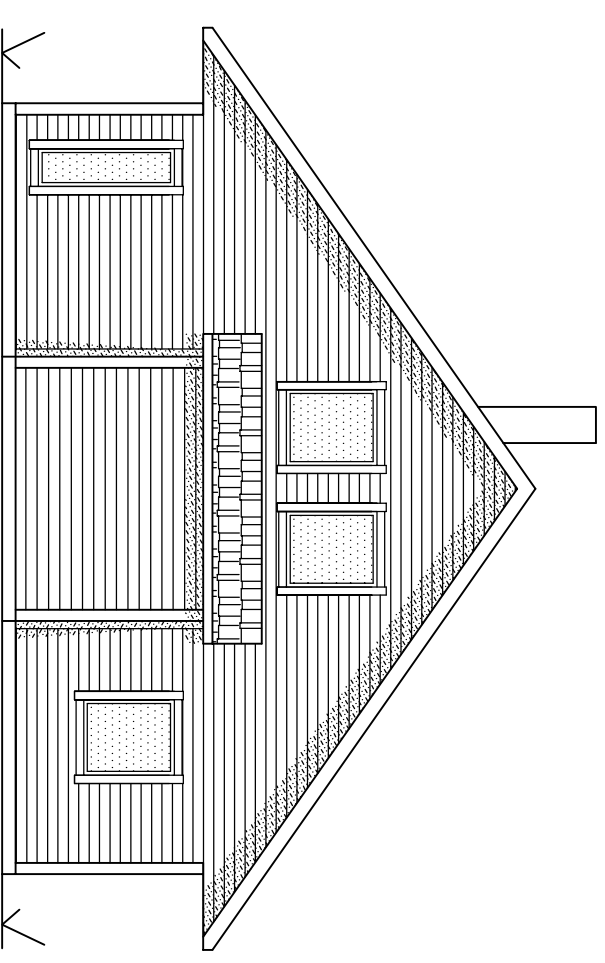

FASADE SØR

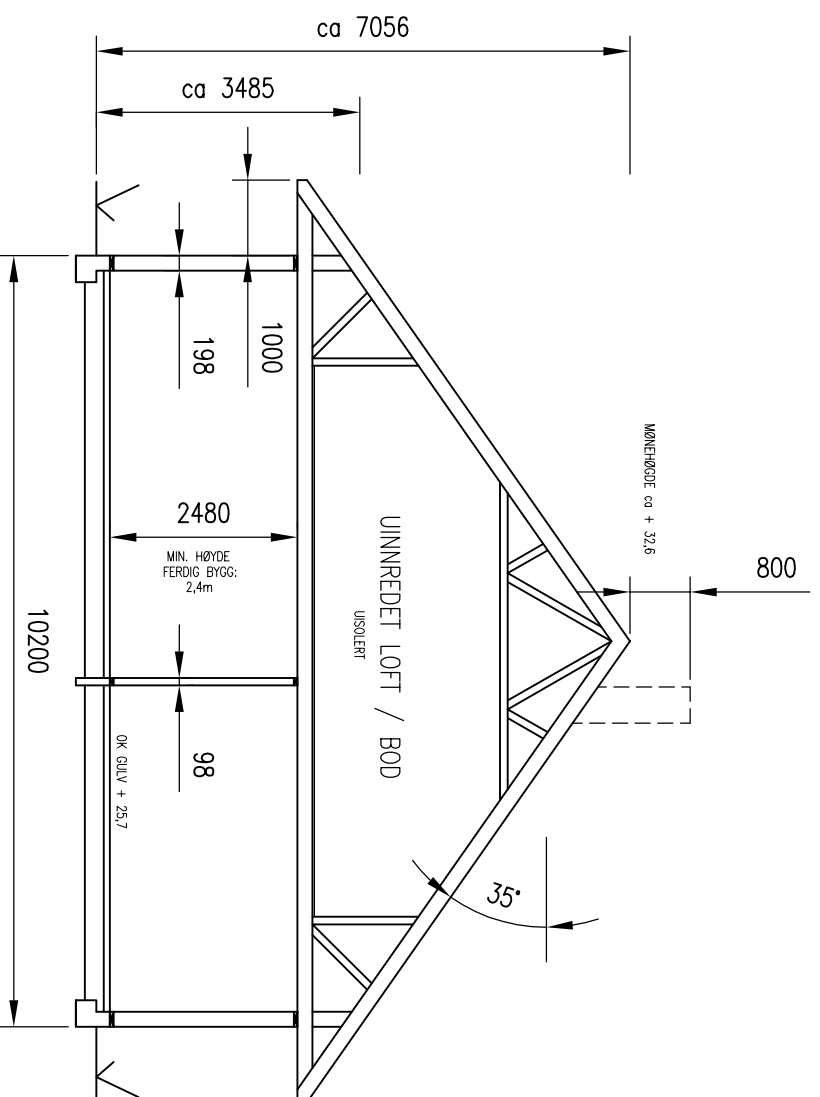


TYPISK SNITT


REV.	DESCRIPTION	DATE/SIGN
	<p>NOTE!</p> <ul style="list-style-type: none"> * PART OF DRAWING MAY NOT BE SHOWN IN SCALE * DO NOT TAKE MEASURES ON DRAWING * ONLY RELAY ON GIVE DIMENSIONS 	<p>ACCORDING TO INTERNATIONAL LAWS, THIS DRAWING IS THE PROPERTY OF ARKOCONSULT AS. THE DRAWING CAN NOT BE USED, MADE PUBLIC OR HANDED OVER TO A THIRD PART WITHOUT OUR WRITTEN CONSENT. ANY INFRINGEMENT WILL LEAD TO LEGAL PROCEEDINGS.</p>
	<p>BOLIG & EIENDOM AS RISASJØEN, 123/146</p>	<p>REVISION/DATE: PROJECT NO.: 2014103</p>
	<p>2 MANNNS BOLIG FASADER OG SNITT</p>	<p>DRAWING NO.: 20714103A03</p>
	<p>SCALE: 1:100 DRAWN: LAH CHECKED: PKT</p>	<p>FORMAT: A3 DATE: 15.04.2014 DATE: 12.02.16</p>

arkoconsult

ARKOCONSULT AS, Postboks 103, 5291 Væstf.
Tel.: 56390003 – Fax.: 56191130 – Mob.: 93241511
Mail: post@arkoconsult.no – Org.nr.: 997089782 MVA

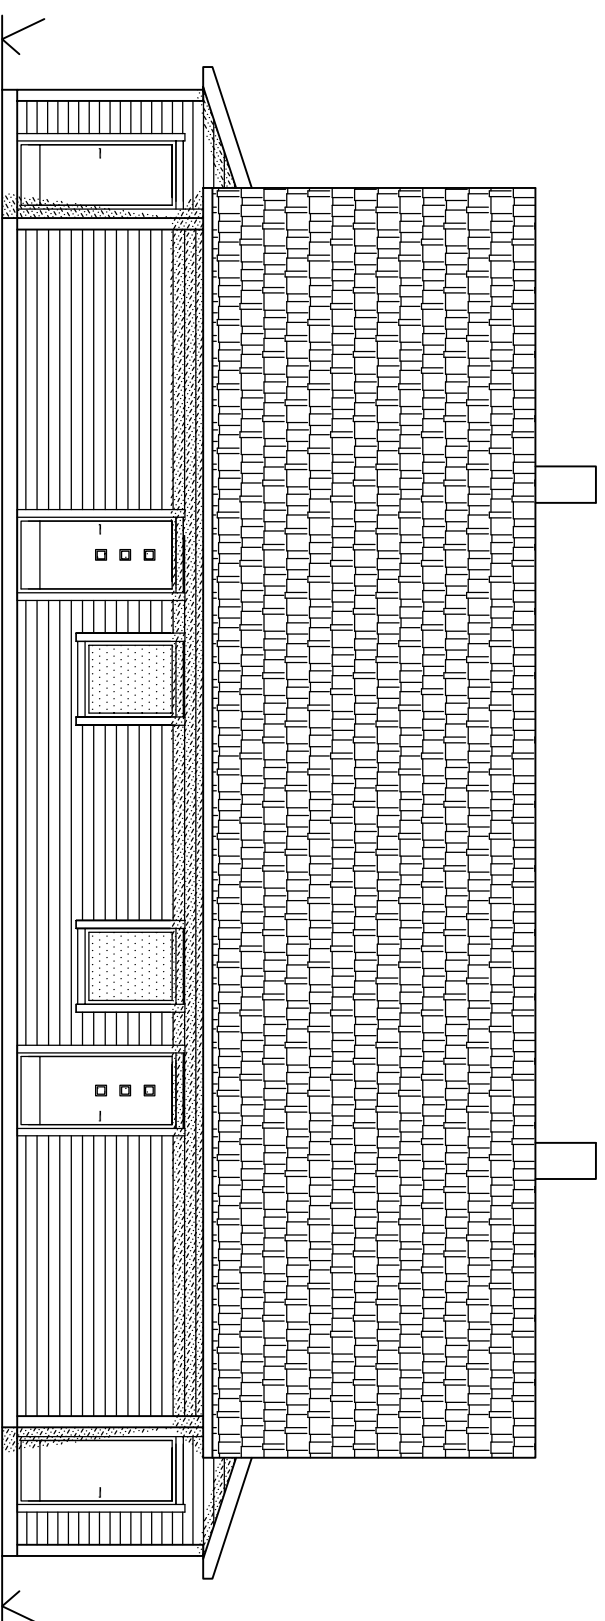

FASADE ØST

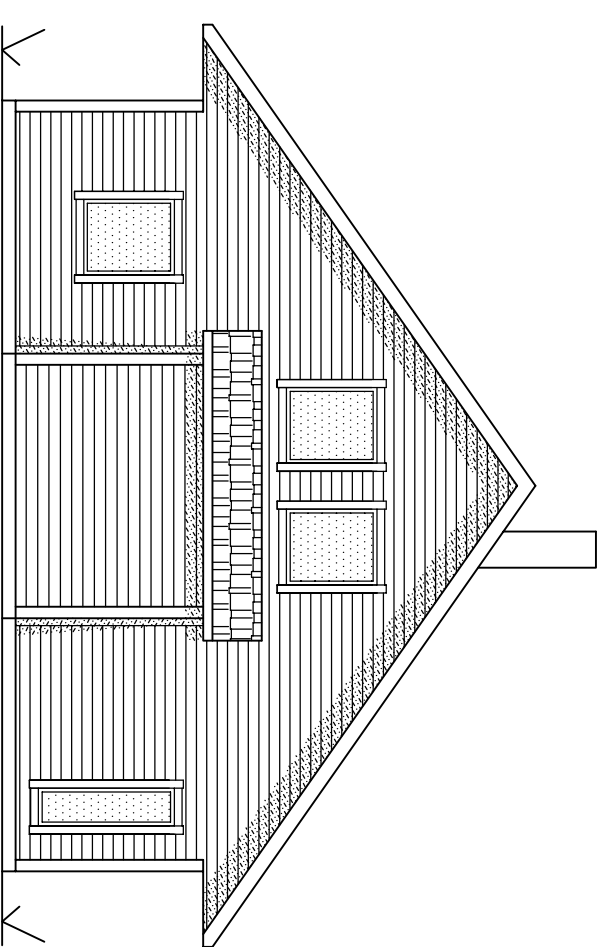

FASADE NORD

NOTE!
 * PART OF DRAWING MAY NOT BE SHOWN IN SCALE
 * DO NOT TAKE MEASURES ON DRAWING
 * ONLY RELAY ON GIVE DIMENSIONS

ACCORDING TO INTERNATIONAL LAWS, THIS DRAWING IS THE PROPERTY OF ARKOCONSULT AS. THE DRAWING CAN NOT BE USED, MADE PUBLIC OR HANDED OVER TO A THIRD PART WITHOUT OUR WRITTEN CONSENT. ANY INFRINGEMENT WILL LEAD TO LEGAL PROCEEDINGS.

REV.	DESCRIPTION	DATE/SIGN
	<p>2 MANNNS BOLIG FASADER</p>	<p>NOTE! * PART OF DRAWING MAY NOT BE SHOWN IN SCALE * DO NOT TAKE MEASURES ON DRAWING * ONLY RELAY ON GIVE DIMENSIONS</p>
	<p>BOLIG & EIENDOM AS RISASJØEN, 123/146</p>	<p>ACCORDING TO INTERNATIONAL LAWS, THIS DRAWING IS THE PROPERTY OF ARKOCONSULT AS. THE DRAWING CAN NOT BE USED, MADE PUBLIC OR HANDED OVER TO A THIRD PART WITHOUT OUR WRITTEN CONSENT. ANY INFRINGEMENT WILL LEAD TO LEGAL PROCEEDINGS.</p>
	<p>DRAWING NO.: 20714103A04</p>	<p>REVISION/DATE: PROJECT NO.: 2014103</p>
	<p>SCALE: 1:100 DRAWN: LAH CHECKED: PKT</p>	<p>FORMAT: A3 DATE: 15.04.2014 DATE: 12.02.16</p>


 ARKOCONSULT AS, Postboks 103, 5291 Vaestf.
 Tel.: 56390003 – Fax.: 56191130 – Mob.: 93241511
 Mail: post@arkoconsult.no – Org.nr.: 997089782 MVA

SCALE: 1:100
 DRAWN: LAH
 CHECKED: PKT

DRAWING NO.:
 20714103A04

REVISION/DATE:
 PROJECT NO.: 2014103


2 MANNNS BOLIG
 FASADER

BOLIG & EIENDOM AS
 RISASJØEN, 123/146

FORMAT: A3

DATE: 15.04.2014

DATE: 12.02.16

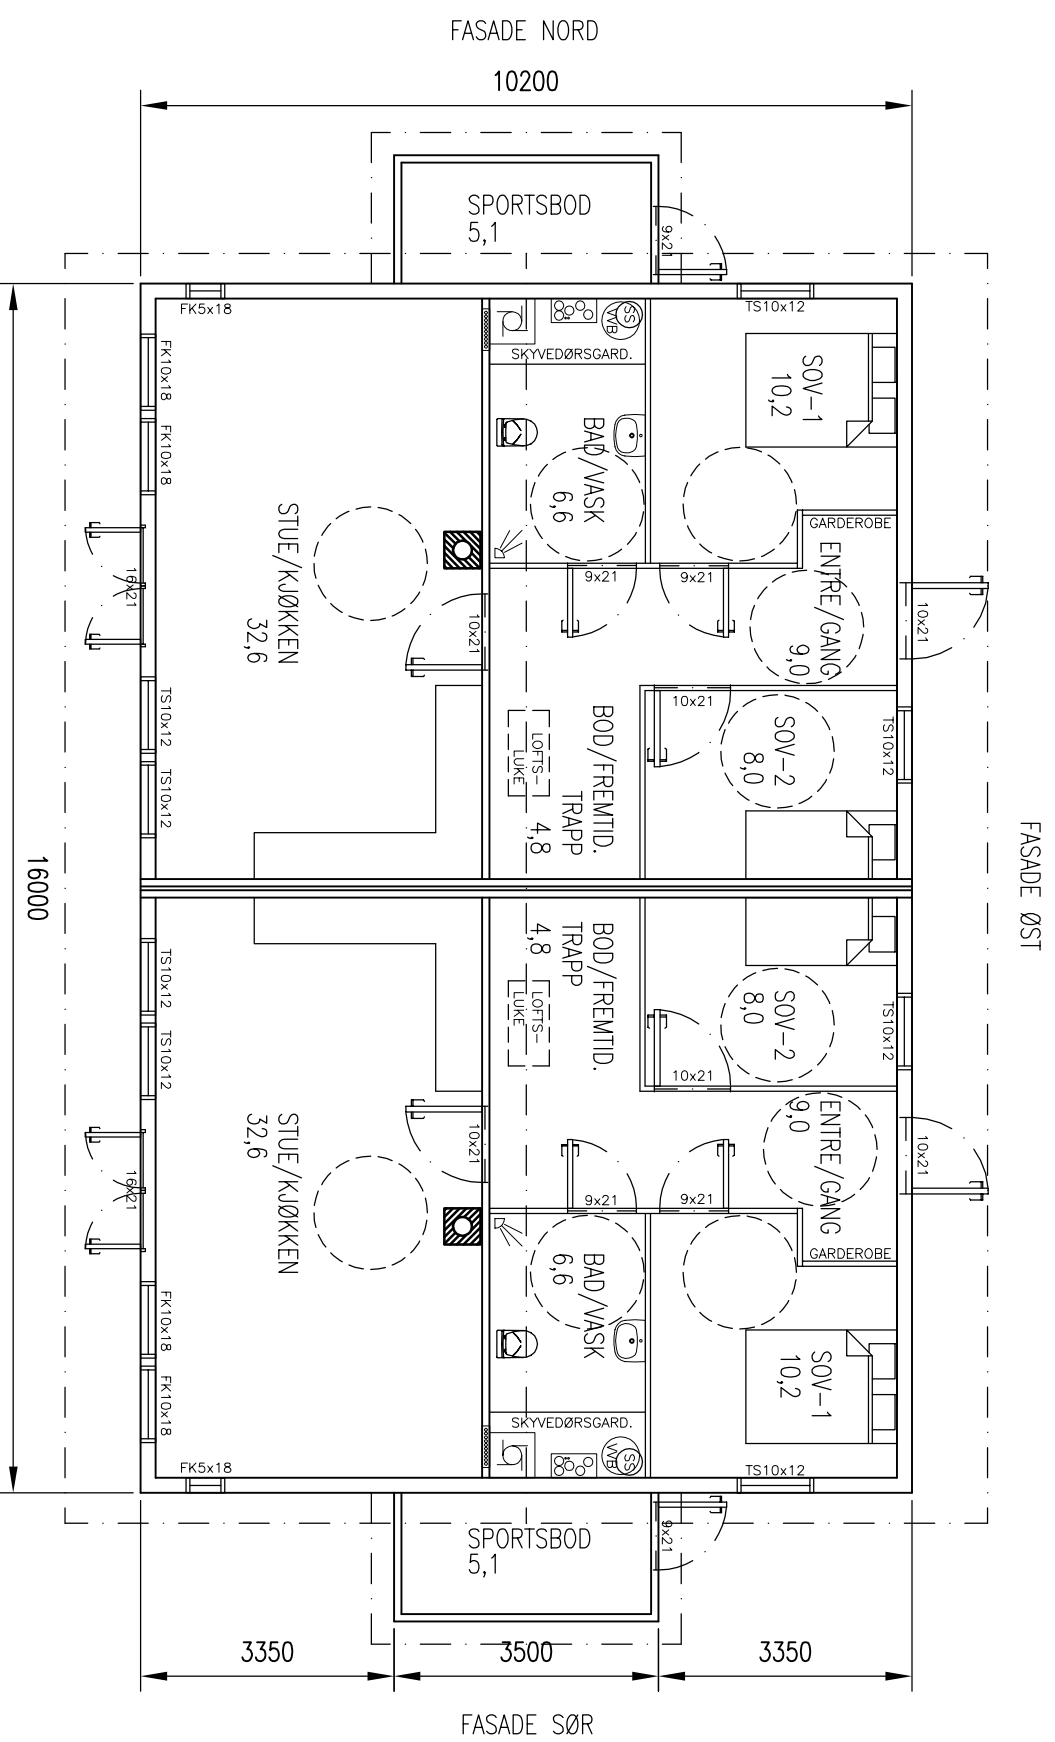

HOVEDPLAN


BYA: 175,1 m²
 BRA PR LEILIGHET: 80,1 m²
 BRA PR LEILIGHETSLOFT: 49,0 m²
 TOTALT BRA INK. FREMTIDIG INNREDET LOFT : 258,2 m²

REV.	DESCRIPTION	DATE/SIGN
	<p>NOTE!</p> <ul style="list-style-type: none"> * PART OF DRAWING MAY NOT BE SHOWN IN SCALE * DO NOT TAKE MEASURES ON DRAWING * ONLY RELAY ON GIVE DIMENSIONS 	<p>ACCORDING TO INTERNATIONAL LAWS, THIS DRAWING IS THE PROPERTY OF ARKOCONSULT AS. THE DRAWING CAN NOT BE USED, MADE PUBLIC OR HANDED OVER TO A THIRD PART WITHOUT OUR WRITTEN CONSENT. ANY INFRINGEMENT WILL LEAD TO LEGAL PROCEEDINGS.</p>


<p>BOLIG & EIENDOM AS</p> <p>RISASJØEN, 123/146</p>		<p>REVISION/DATE:</p>
<p>2 MANNNS BOLIG PLAN</p>		<p>PROJECT NO.: 2014103</p>
<p>DRAWING NO.: 20714103A01</p>		<p>DRAWING NO.:</p>

SCALE: 1:100	FORMAT: A3
DRAWN: LAH	DATE: 15.04.2014
CHECKED: PKT	DATE: 12.02.16

arkoconsult
 ARKOCONSULT AS, Postboks 103, 5291 Vaestf.
 Tel.: 56390003 – Fax.: 56191130 – Mob.: 93241511
 Mail: post@arkoconsult.no – Org.nr.: 997089782 MVA

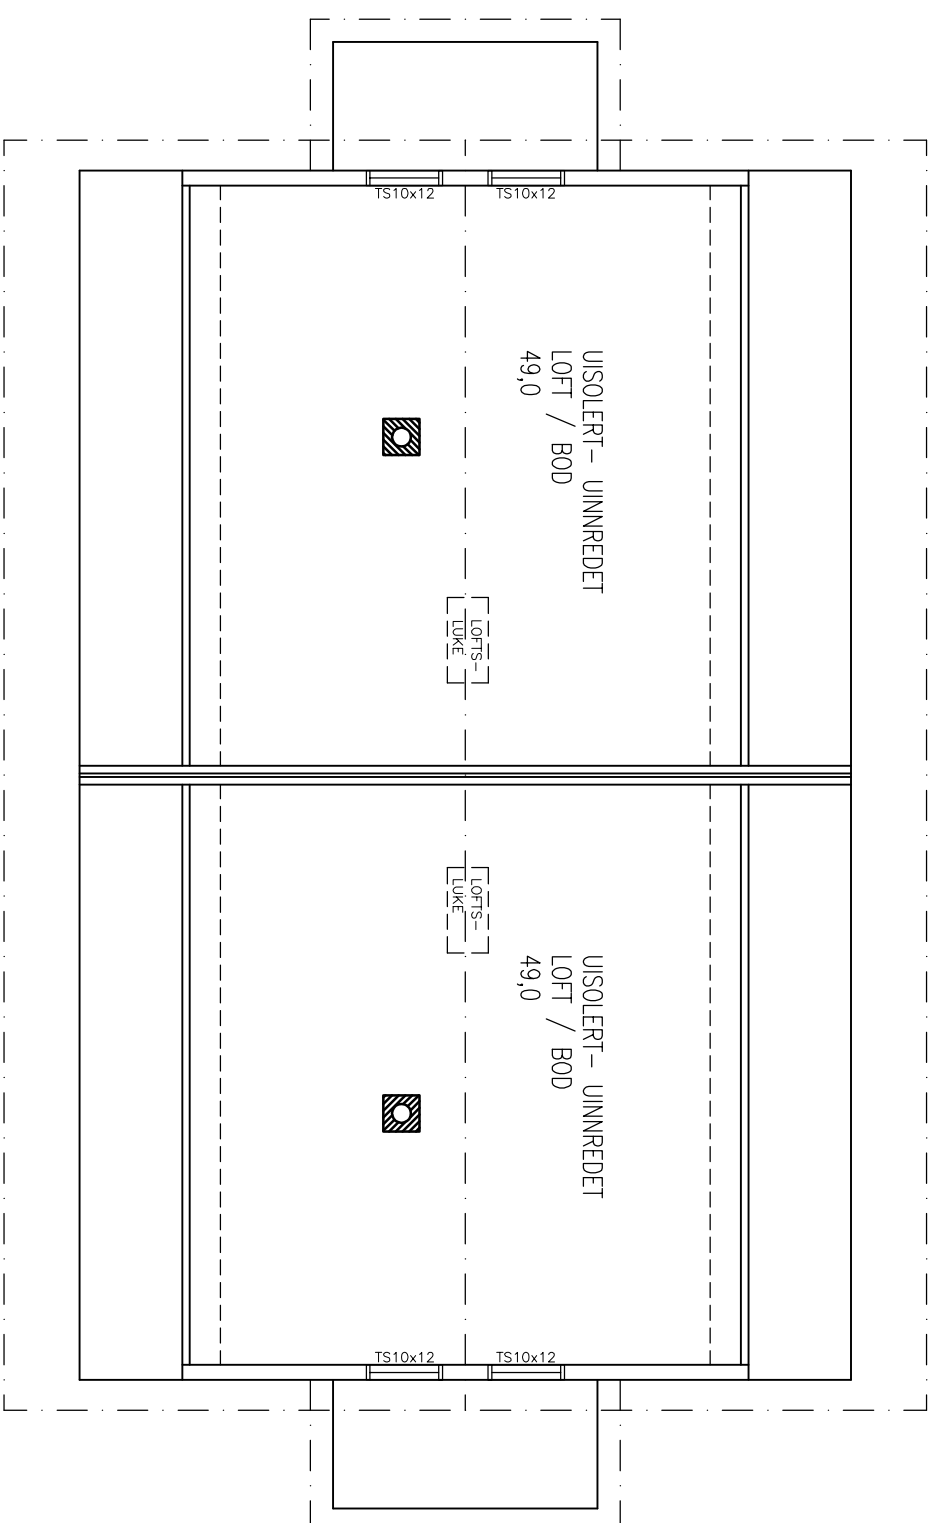

LOFTSPLAN

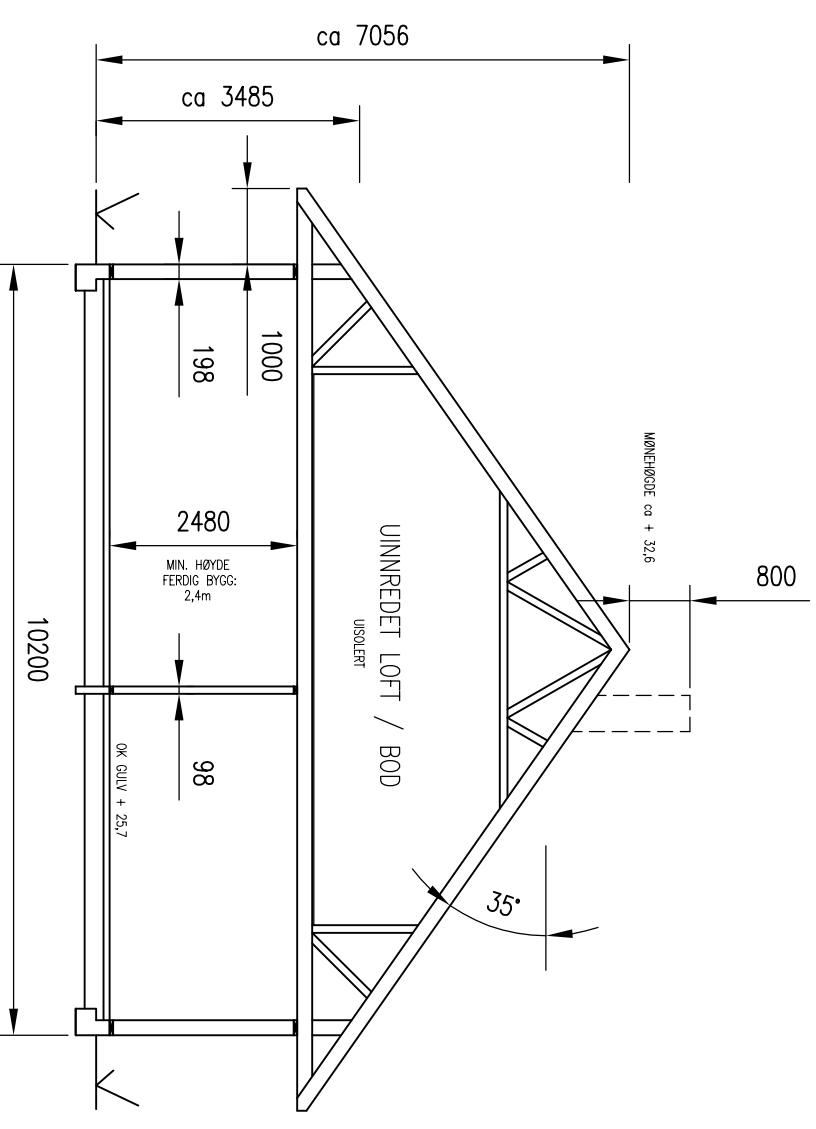

TYPISK SNITT

REV.	DESCRIPTION	DATE/SIGN
	<p>NOTE!</p> <ul style="list-style-type: none"> * PART OF DRAWING MAY NOT BE SHOWN IN SCALE * DO NOT TAKE MEASURES ON DRAWING * ONLY RELAY ON GIVE DIMENSIONS 	<p>ACCORDING TO INTERNATIONAL LAWS, THIS DRAWING IS THE PROPERTY OF ARKOCOCONSULT AS. THE DRAWING CAN NOT BE USED, MADE PUBLIC OR HANDED OVER TO A THIRD PART WITHOUT OUR WRITTEN CONSENT. ANY INFRINGEMENT WILL LEAD TO LEGAL PROCEEDINGS.</p>

<p>BOLIG & EIENDOM AS</p> <p>RISASJØEN, 123/146</p>		<p>REVISION/DATE:</p>
<p>2 MANNNS BOLIG</p> <p>LOFTSPLAN OG SNITT</p>		<p>PROJECT NO.: 2014103</p>

<p>DRAWING NO.:</p> <p>20714103A02</p>		<p>DRAWING NO.:</p>
--	--	---------------------

<p>SCALE: 1:100</p> <p>FORMAT: A3</p>		<p>CHECKED: PKT</p> <p>DATE: 12.02.16</p>	
<p>DRAWN: LAH</p> <p>DATE: 15.04.2014</p>		<p>CHECKED: PKT</p> <p>DATE: 12.02.16</p>	



ARKOCOCONSULT AS, Postboks 103, 5291 Vaestli.
 Tel.: 56390003 – Fax.: 56191130 – Mob.: 93241511
 Mail: post@arkoconsult.no – Org.nr.: 997089782 MVA